




LEGEND		
SYMBOL	DESCRIPTION	AREA/ QUANTITY
---	GABLE VENT	4
---	RIDGE VENT	2
*****	LOUVERED GABLE VENT	2
	EXT. MINI-PAC WALL LIGHT	4
	INT. MINI-PAC WALL LIGHT	4
	INT. FLOURESCENT LIGHT	1
⊕	ELECTRICAL OUTLET	1
⊗	FLOOR DRAIN	5
⊕ _{HB-1}	WALL FAUCET	1
⊕ _{HB}	WALL HYDRANT	1



WALL TYPE SCHEDULE

-  8" REINFORCED CONCRETE MASONRY BLOCK WALL WITH MORTAR JOINTS, GROUTED SOLID ALL CELLS RUNNING BOND PATTERN.
-  6" REINFORCED CONCRETE MASONRY BLOCK WALL WITH MORTAR JOINTS, GROUTED SOLID ALL CELLS RUNNING BOND PATTERN.


THESE PLAN VIEW AND ELEVATION DRAWINGS ARE A PRELIMINARY ARCHITECTURAL REPRESENTATION OF THE BUILDING. ALL DIMENSIONS, FEATURES AND COMPONENTS SHOWN ON THESE PRELIMINARY DRAWINGS MAY OR MAY NOT BE PART OF THE QUOTE. PLEASE REFER TO THE "SCOPE OF SUPPLY AND SERVICES" LETTER PROVIDED WITH YOUR QUOTE FOR ROMTEC'S PROPOSED SCOPE OF SUPPLY.

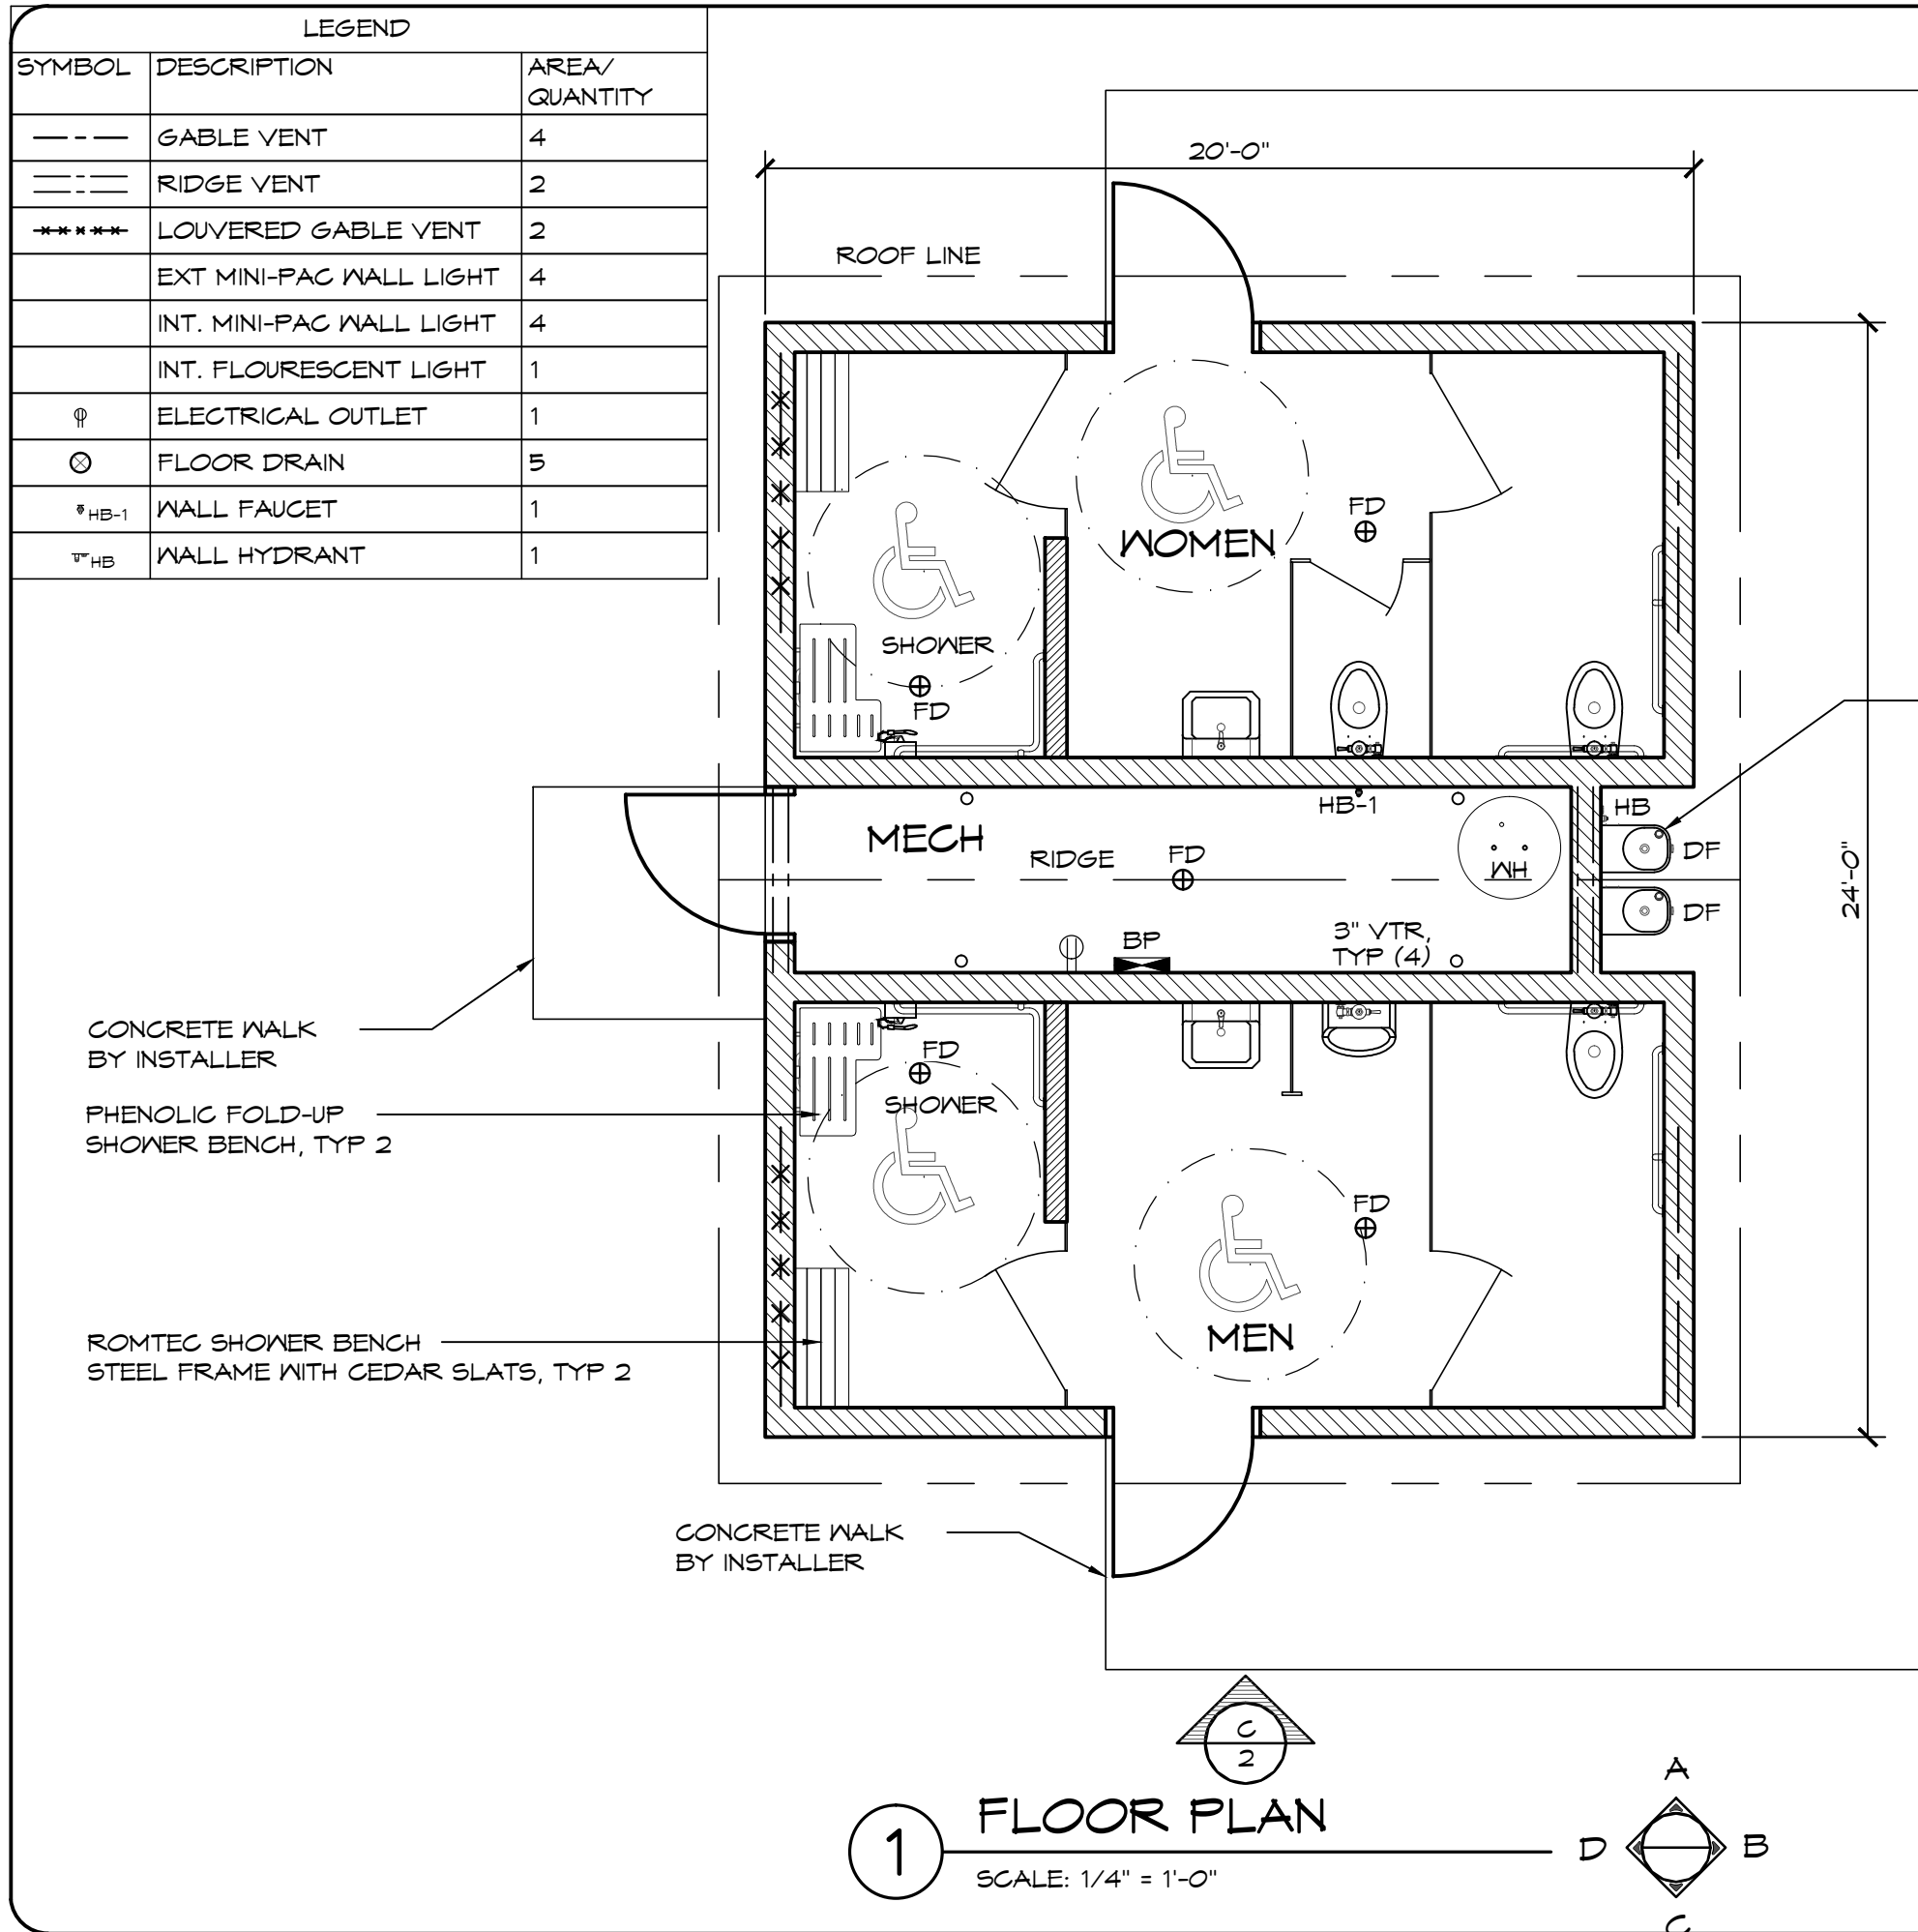

DRINKING FOUNTAINS (OPTIONAL NOT INCLUDED)

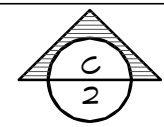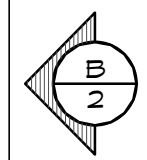

1 FLOOR PLAN
SCALE: 1/4" = 1'-0"

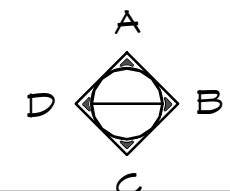

© 2015 ROMTEC, INC. ALL RIGHTS RESERVED. THESE PLANS AND DRAWINGS MAY NOT BE REPRODUCED, ADAPTED OR FURTHER DISTRIBUTED, AND NO BUILDINGS MAY BE CONSTRUCTED FROM THESE PLANS, WITHOUT THE WRITTEN PERMISSION OF ROMTEC, INC.

PROJECT: 2071 SIERRA III MULTI-USER RESTROOM W/SHOWERS - VALUE

CUSTOMER PROJECT LOCATION

SHEET TITLE: FLOOR PLAN

PROJECT#:	.
MODEL#:	2071
DATE:	00/00/15
REVISIONS	
REV.	DATE:
BY	
DRAWN BY:	TH

SHEET NO.


1

ROMTEC


18240 NORTH BANK ROAD - ROSEBURG, OR 97470
(541) 496-3541 FAX (541) 496-0803

PRELIMINARY

THESE PLAN VIEW AND ELEVATION DRAWINGS ARE A PRELIMINARY ARCHITECTURAL REPRESENTATION OF THE BUILDING. ALL DIMENSIONS, FEATURES AND COMPONENTS SHOWN ON THESE PRELIMINARY DRAWINGS MAY OR MAY NOT BE PART OF THE QUOTE. PLEASE REFER TO THE "SCOPE OF SUPPLY AND SERVICES" LETTER PROVIDED WITH YOUR QUOTE FOR ROMTEC'S PROPOSED SCOPE OF SUPPLY.

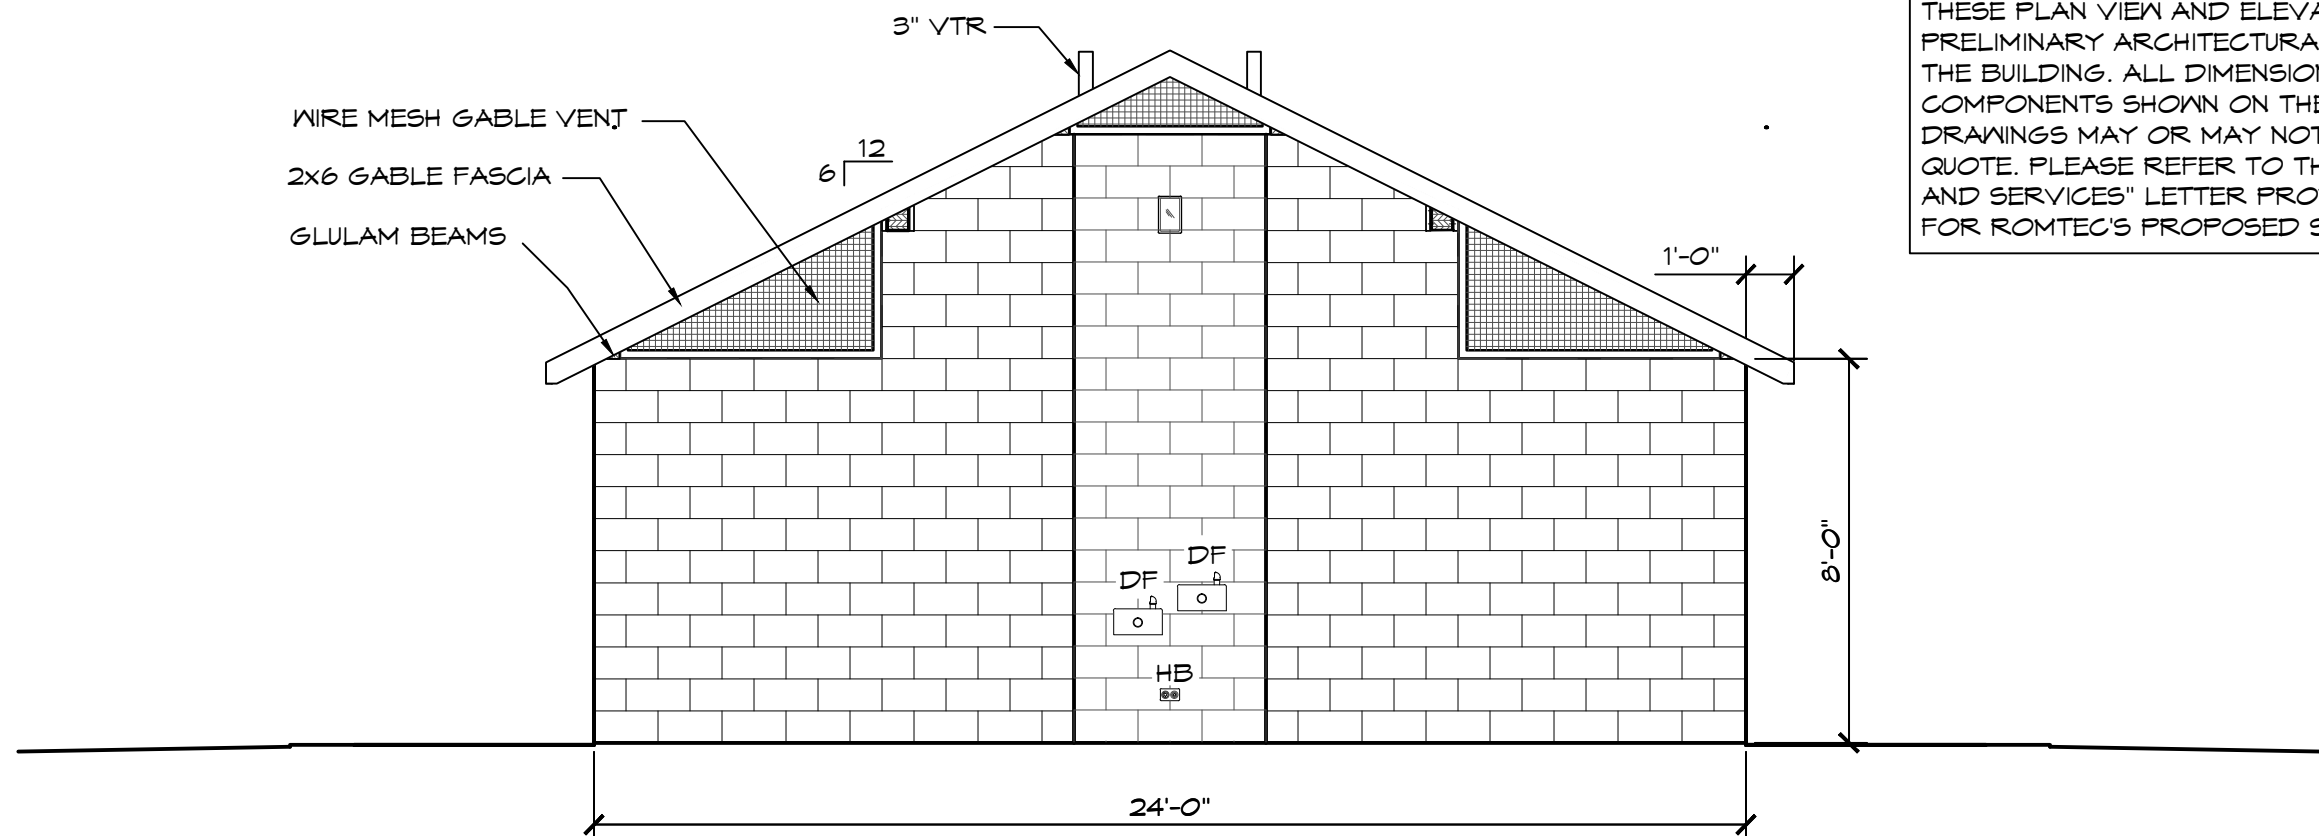

B ELEVATION VIEW
SCALE: 1/4" = 1'-0"

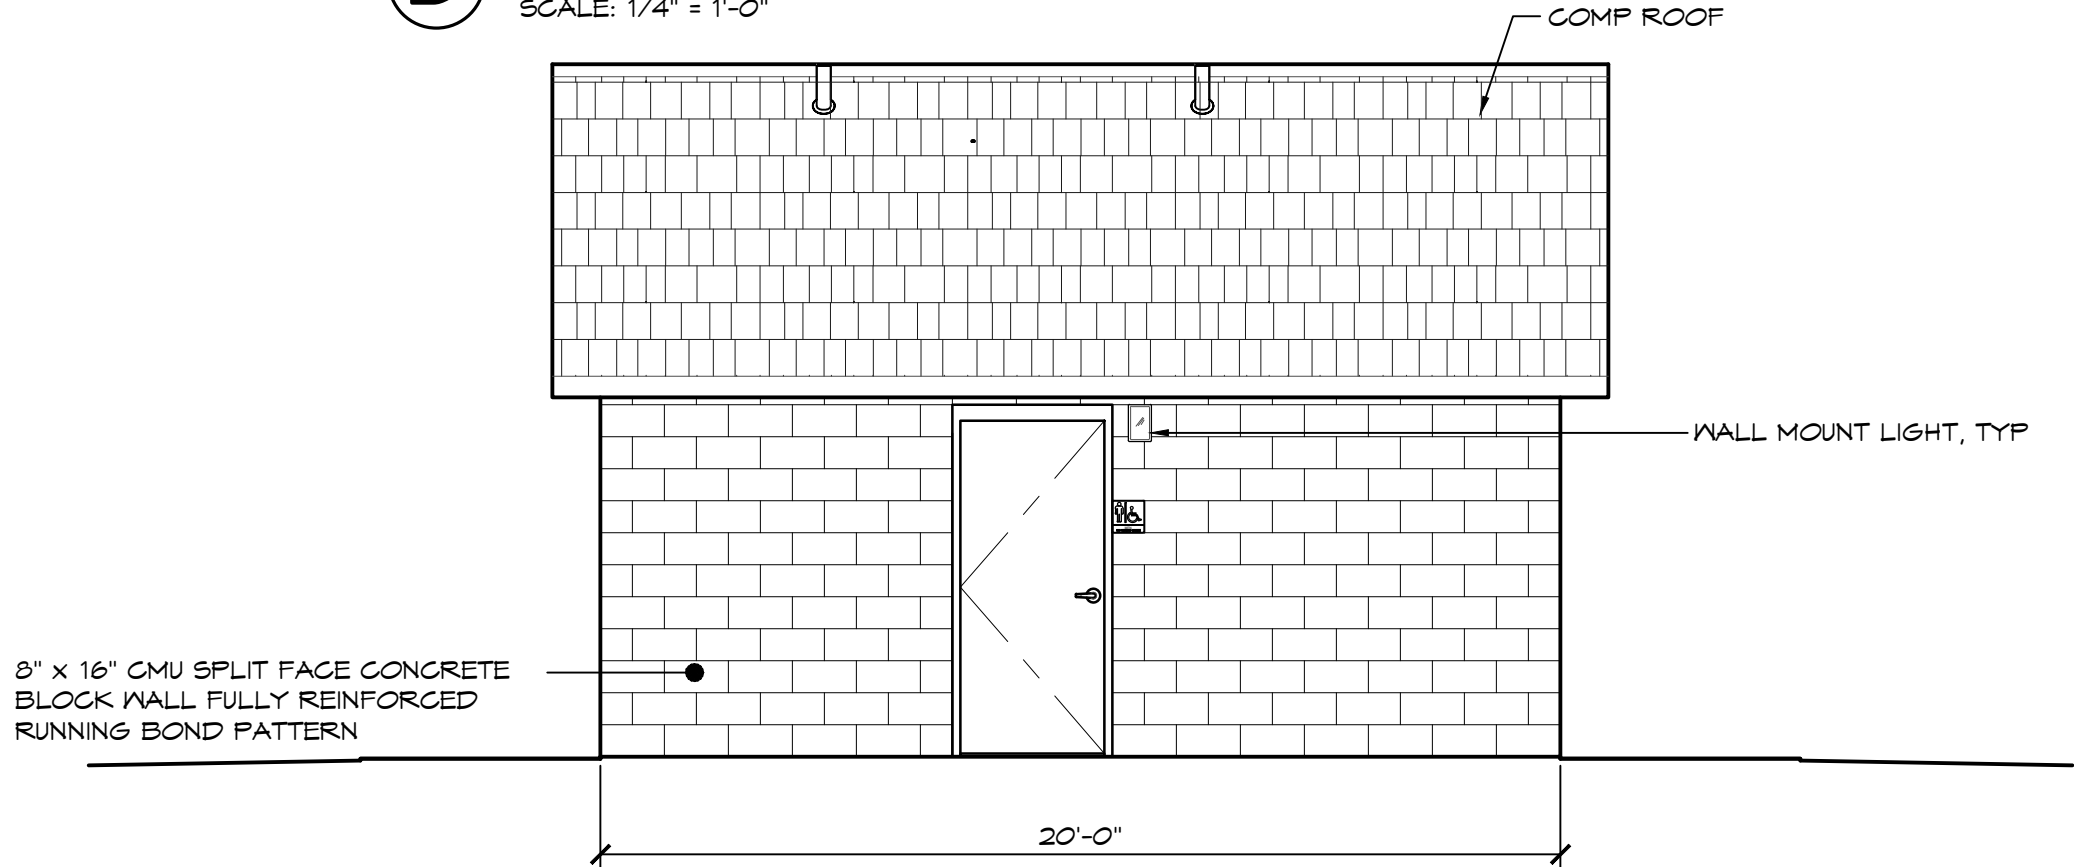

C ELEVATION VIEW
SCALE: 1/4" = 1'-0"

ROMTEC
18240 NORTH BANK ROAD - ROSEBURG, OR 97470
(541) 496-3541 FAX (541) 496-0803
PRELIMINARY

© 2015 ROMTEC, INC. ALL RIGHTS RESERVED. THESE PLANS AND DRAWINGS MAY NOT BE REPRODUCED, ADAPTED OR FURTHER DISTRIBUTED, AND NO BUILDINGS MAY BE CONSTRUCTED FROM THESE PLANS, WITHOUT THE WRITTEN PERMISSION OF ROMTEC, INC.

PROJECT: 2071 SIERRA III MULTI-USER RESTROOM W/SHOWERS - VALUE

CUSTOMER PROJECT LOCATION

SHEET TITLE: ELEVATIONS

PROJECT#:	
MODEL#:	2071
DATE:	00/00/15
REVISIONS	
REV.	DATE:
	BY
DRAWN BY: TH	