


**2 SOUTH ELEVATION**  
SCALE: 3/16" = 1'-0"

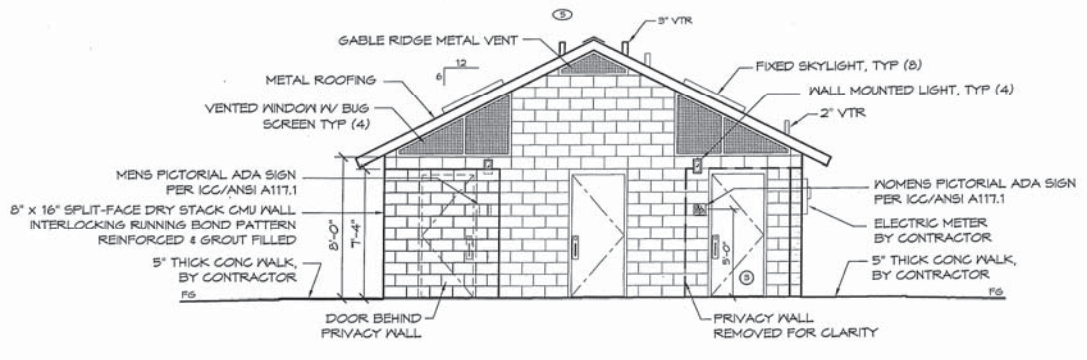


**1 WEST ELEVATION**  
SCALE: 3/16" = 1'-0"


© 2011 ROMTEC, INC. ALL RIGHTS RESERVED. THESE PLANS AND DRAWINGS MAY NOT BE REPRODUCED, ADAPTED OR FURTHER  
 COPIED, EITHER WHOLLY OR IN PART, WITHOUT THE WRITTEN PERMISSION OF ROMTEC, INC.  
 PROJECT: 2024 - GUSTON GREEN II 88' W/ CONCESSION  
 HARTMAN PARK CONCESSION  
 AZTEC, NEW MEXICO  
 SHEET TITLE: EXTERIOR ELEVATIONS  
 DRAWING NO: 18148  
 DATE: 6/7/2011  
 REVISIONS:  
 NO. DATE BY  
 1  
 TI

**ROMTEC**  
 NEW MEXICO ARCHITECTS  
 (505) 262-2200  
 (505) 262-2201

**A3.1**

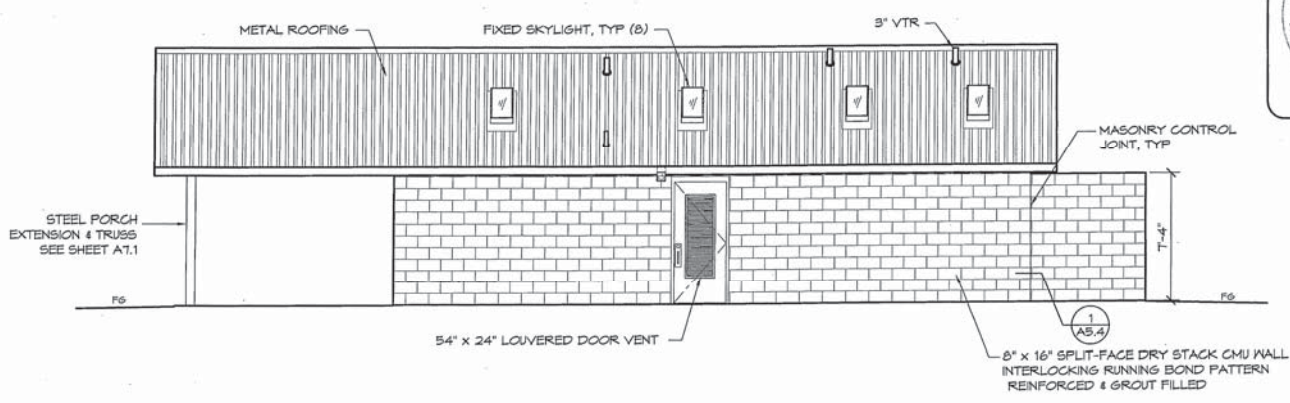

2 NORTH ELEVATION  
SCALE: 3/16" = 1'-0"

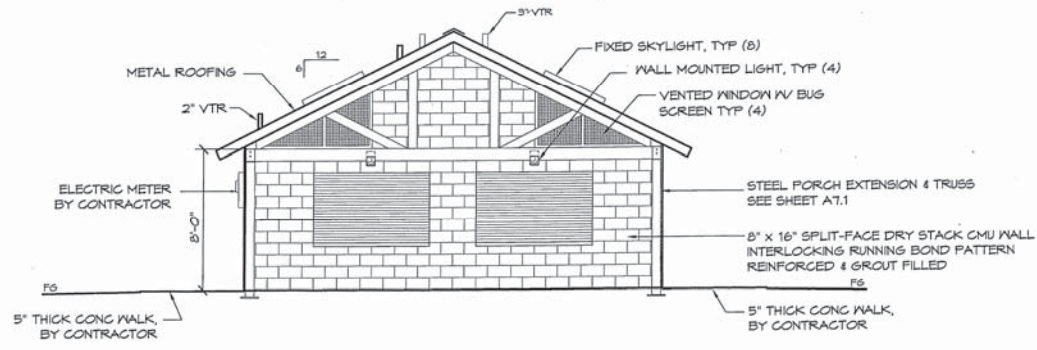

1 EAST ELEVATION  
SCALE: 3/16" = 1'-0"

© 2011 ROMTEC, INC. ALL RIGHTS RESERVED. THESE PLANS AND DRAWINGS MAY NOT BE REPRODUCED, ADAPTED OR FURTHER DISTRIBUTED, AND NO BUILDINGS MAY BE CONSTRUCTED FROM THESE PLANS WITHOUT THE WRITTEN PERMISSION OF ROMTEC, INC.  
 PROJECT: 20044 - GUYTON SIERRA III BRK 107 CONCESSION  
 HARTMAN PARK CONCESSION  
 AZTEC, NEW MEXICO  
 SHEET TITLE: EXTERIOR ELEVATIONS  
 PLAN SET: 18-148  
 DATE: 6/7/2011  
 REVISIONS  
 NO. DATE BY  
 1  
 TI



SHEET NO. **A3.2**