


2 NORTH ELEVATION
SCALE: 1/4" = 1'-0"

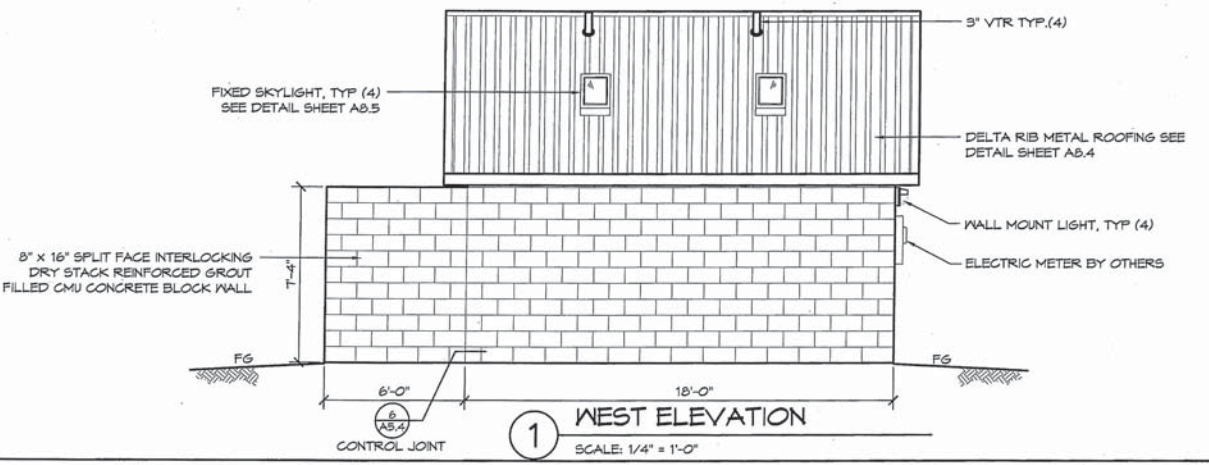



1 WEST ELEVATION
SCALE: 1/4" = 1'-0"

STATE OF NEW MEXICO
BARRY JAY GREENBERG
No. 3895
REGISTERED ARCHITECT


© 2011 ROMTEC, INC. ALL RIGHTS RESERVED. THESE PLANS AND DRAWINGS MAY NOT BE REPRODUCED, ADAPTED OR FURTHER DISTRIBUTED, AND NO BUILDINGS MAY BE CONSTRUCTED FROM THESE PLANS, WITHOUT THE WRITTEN PERMISSION OF ROMTEC, INC.
PROJECT: 2031 - SIERRA VY MULTI-USER RESTROOM
MINIUM PARK
AZTEC, NEW MEXICO
SHEET TITLE
EXTERIOR ELEVATIONS

ROMTEC
18119
10/06/2011
REVISIONS
NO. 1 DATE BY
1 10/21/2011 JSA
2 11/22/2011 JSA
DRAWN BY
CR

SHEET NO. **A3.1**

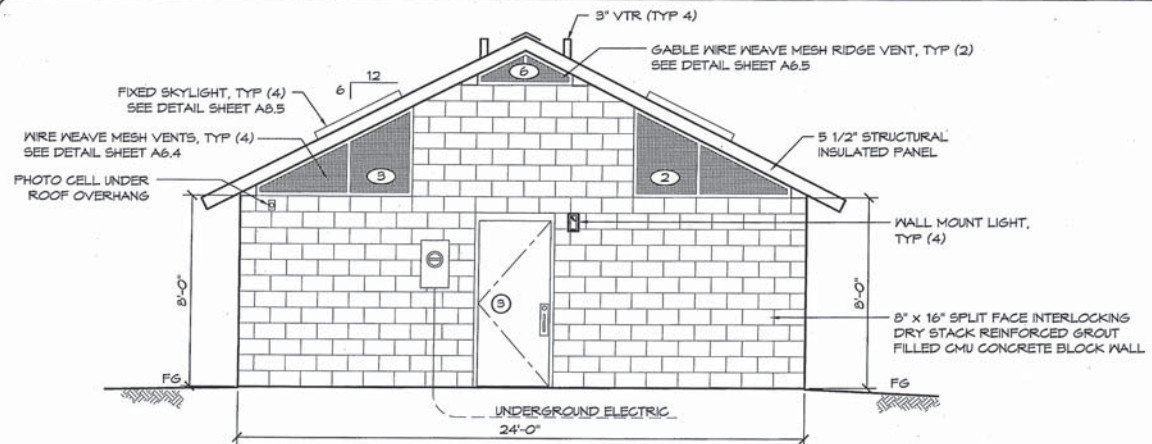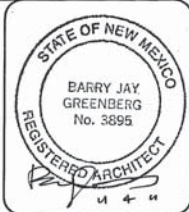

2 SOUTH ELEVATION
SCALE: 1/4" = 1'-0"

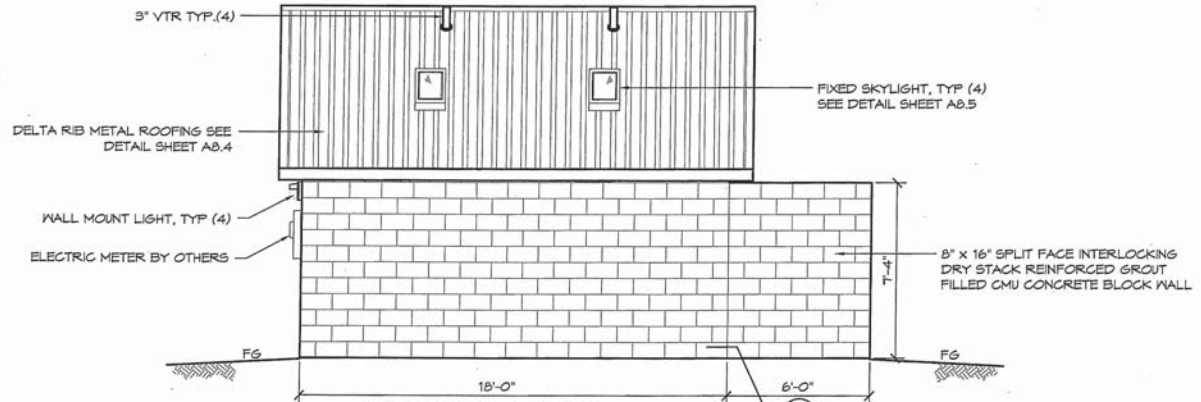

1 EAST ELEVATION
SCALE: 1/4" = 1'-0"

© 2011 ROMTEC, INC. ALL RIGHTS RESERVED. THESE PLANS AND DRAWINGS MAY NOT BE REPRODUCED, ADAPTED OR FURTHER DISTRIBUTED, AND NO BUILDINGS MAY BE CONSTRUCTED FROM THESE PLANS WITHOUT THE WRITTEN PERMISSION OF ROMTEC, INC.

PROJECT: 2001 - SIBERKA TYP MULTIFIBER RESTROOM

MINIUM PARK
AZTEC, NEW MEXICO

SHEET TITLE: EXTERIOR ELEVATIONS

PLAN SHEET: 1819

DATE: 10/06/2011

NO.	DATE	BY
1	10/06/2011	CR
2	11/02/2011	CR

DESIGNED BY: CR

BHEET NO. **A3.2**