

### WALL TYPE SCHEDULE

 8" DRY STACK CMU WALL REINFORCED & GROUT FILLED

24" x 24" KICK RESISTANT VENT W/ INSECT SCREEN TYP. (6) ROMTEC XV-000-1021

LOG PRIVACY WALL SEE SHEET A3.5 ROMTEC MI-000-1009

8" x 16" SMOOTH FACE INTERLOCKING DRY STACK REINFORCED GROUT FILLED CMU CONCRETE BLOCK WALL WITH STUCCO FINISH REFER TO SHEET A5.6 FOR STUCCO DETAILS

5" THICK CONCRETE WALK BY INSTALLER

16" x 24" KICK RESISTANT VENT TYP. (8) ROMTEC XV-000-1003

NOTE: FIXTURES AND ACCESSORIES ARE DIMENSIONED ON SHTS A9.1 & A9.2


ROMTEC PL-000-1004 6x6 STEEL CHASE W/ 2" VTR, TYP (1)

5" THICK CONCRETE WALK BY INSTALLER

CMU INTERSECTION DETAIL

CMU CORNER DETAIL

PHENOLIC PARTITIONS, TYP

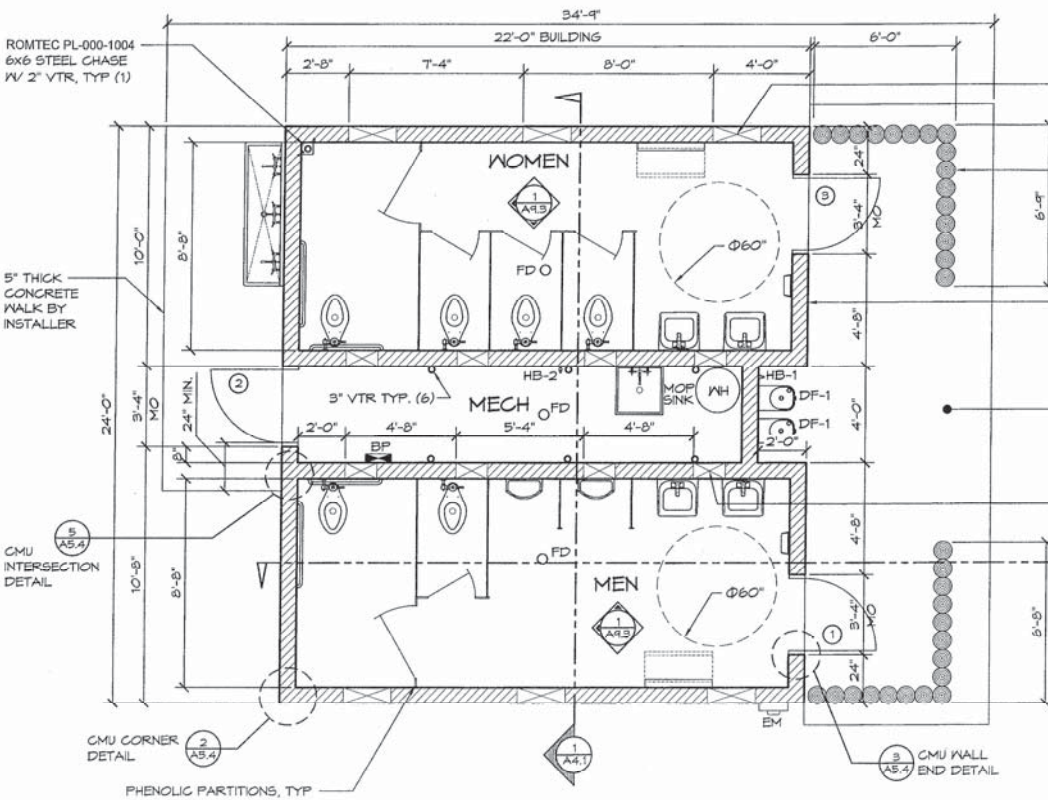

1 FLOOR PLAN

SCALE: 1/4" = 1'-0"



*Signature*

© 2011 ROMTEC, INC. ALL RIGHTS RESERVED. THESE PLANS AND DRAWINGS MAY NOT BE REPRODUCED, ADAPTED OR FURTHER DISTRIBUTED, AND NO BILLINGS MAY BE CONSTRUCTED FROM THESE PLANS, WITHOUT THE WRITTEN PERMISSION OF ROMTEC, INC.

PROJECT: 2001 CUSTOM SIERRA IV VALLE MULTIFAMILY


**Larson Engineering, Inc.**  
3147 71st Ave, West Orange, NJ 07063  
908-381-7171 Fax: 908-381-7172  
www.larsoneng.com 2010 LEED

**ROMTEC**  
18000 BARKER RD  
P.O. BOX 1001  
WEST ORANGE, NJ 07063


PLAN SET: 18087  
DATE: 4/21/11  
REVISIONS:  
NO. DATE BY  
DRAWN BY: CR

SHEET TITLE: FLOOR PLAN

SHEET NO. **A2.1**

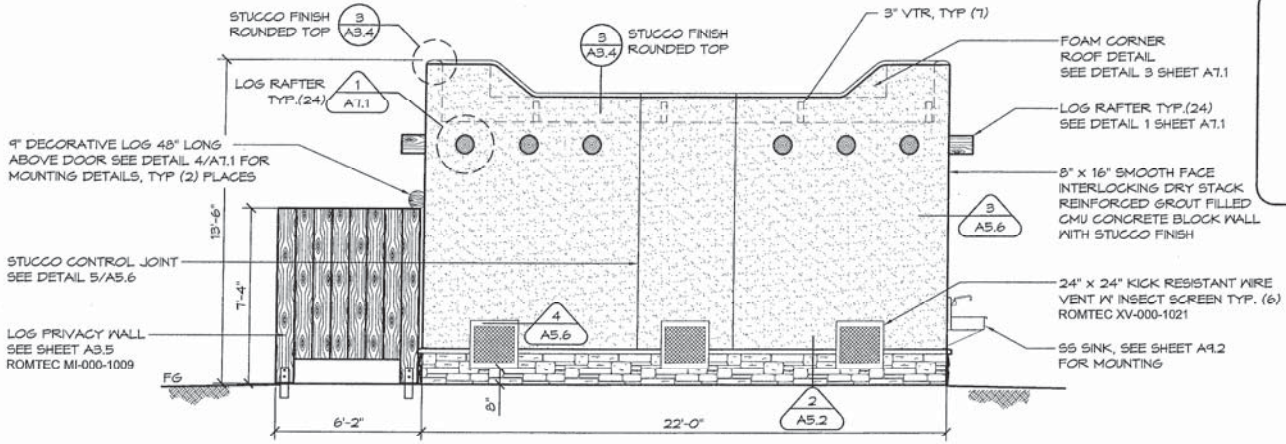

**1** NORTH ELEVATION  
SCALE: 1/4" = 1'-0"

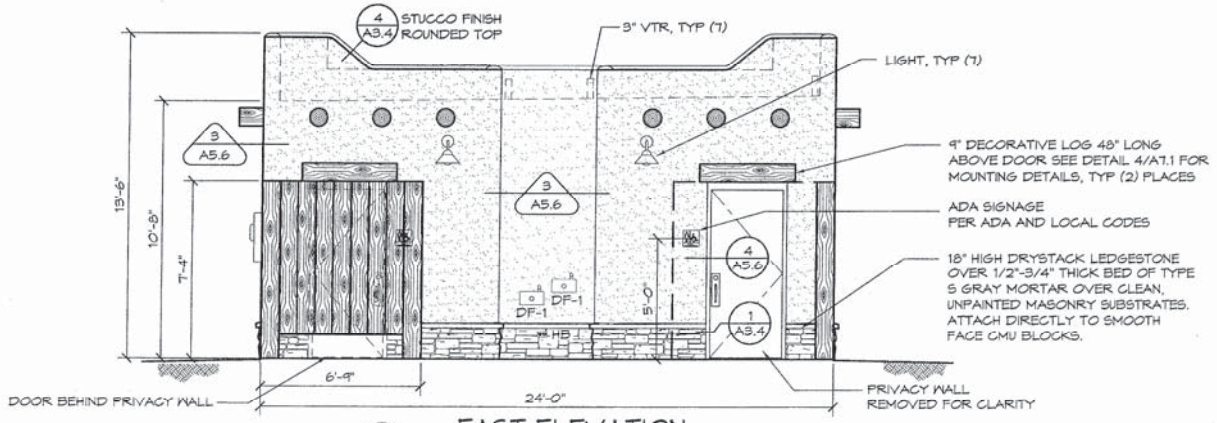

**2** EAST ELEVATION  
SCALE: 1/4" = 1'-0"



© 2011 ROMTEC, INC. ALL RIGHTS RESERVED. THESE PLANS AND DRAWINGS MAY NOT BE REPRODUCED, ADAPTED OR FURTHER DISTRIBUTED, AND NO BUILDINGS MAY BE CONSTRUCTED FROM THESE PLANS, WITHOUT THE WRITTEN PERMISSION OF ROMTEC, INC.

**Larson Engineering, Inc.**  
 PROJECT: 2021 CUSTOM SIERRA IV VALLE MULTIFAMILY  
 TURTLE BACK ZOO - BIG CAT COMPLEX  
 WEST ORANGE, NEW JERSEY

**ROMTEC**  
 EXTERIOR ELEVATIONS

NO.	DATE	BY	CHK
1	4/01/11		
2			
3			
4			
5			
6			
7			
8			
9			
10			

SHEET NO. **A3.1**