


WEST ELEVATION

SCALE: 1/4" = 1'-0"

NOTE:
FOR EXACT BLOCK LAYOUT, REFER
TO THE BLOCK PLAN STARTING ON B1

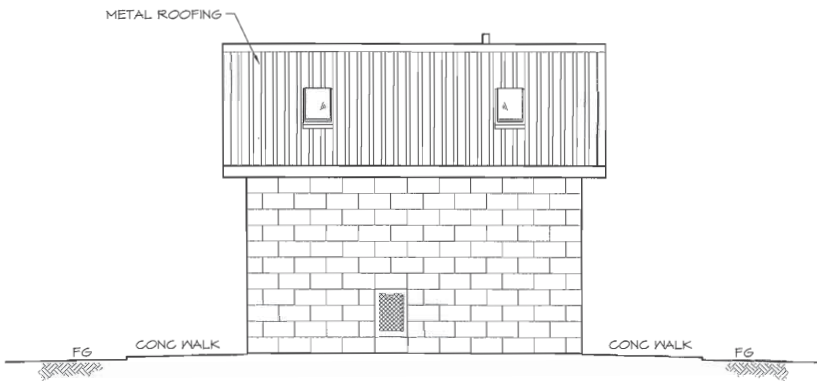

NORTH ELEVATION

SCALE: 1/4" = 1'-0"



© 2004 ROMTEC, INC. ALL RIGHTS RESERVED. THESE PLANS AND DRAWINGS MAY NOT BE REPRODUCED, ADAPTED OR FURTHER DISTRIBUTED, AND NO BUILDINGS MAY BE CONSTRUCTED FROM THESE PLANS, WITHOUT THE WRITTEN PERMISSION OF ROMTEC, INC.

PROJECT: SIERRA II RESTROOM
KENNEDY GOLF COURSE
NAPA, CALIFORNIA

ARCHITECTS, ENGINEERS
SURVEYORS & PLANNERS

ROMTEC
1000 NORTH MAIN STREET, SUITE 200
NAPA, CALIFORNIA 94558-1000
TEL: 707.251.1000
WWW.ROMTEC.COM

PLAN SET: 1710
DATE: 04/06/09
REVISIONS:

NO.	DATE	BY
1	04/02/09	FB
2	04/23/09	FB

DRAWN BY: FB

SHEET NO. A3.2