

- 8" CMU WALL
- KICK RESISTANT EXP. METAL VENT W/ INSECT SCREEN
- FRP OVER CMU ON ALL INSIDE WALLS EXCEPT MECH ROOM
- 3" CMU WALL
- FRP OVER CMU ON ALL RESTROOM WALLS. NO FRP IN MECH ROOM
- TRANSFLUCENT PANEL TYP OF 4 SEE SHEET A6.2
- FLOOR DRAIN SLOPE 1/4" PER FOOT (TYP)




(541)-496-3541 FAX (541)-496-0803 18240  
NORTH BANK ROAD - ROSEBURG, OR 97470

PROJECT: XXX  
XXX  
SHEET TITLE: TITLE1  
TITLE2


DATE:	XXX
REVISIONS	
REV	DATE
BY	

DRAWN BY: AUTHOR  
SHEET NO. XXX

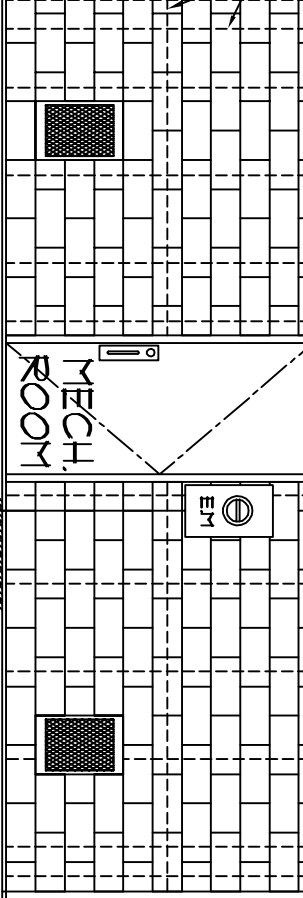

1 NORTH ELEVATION

SCALE: 1/4" = 1'-0"

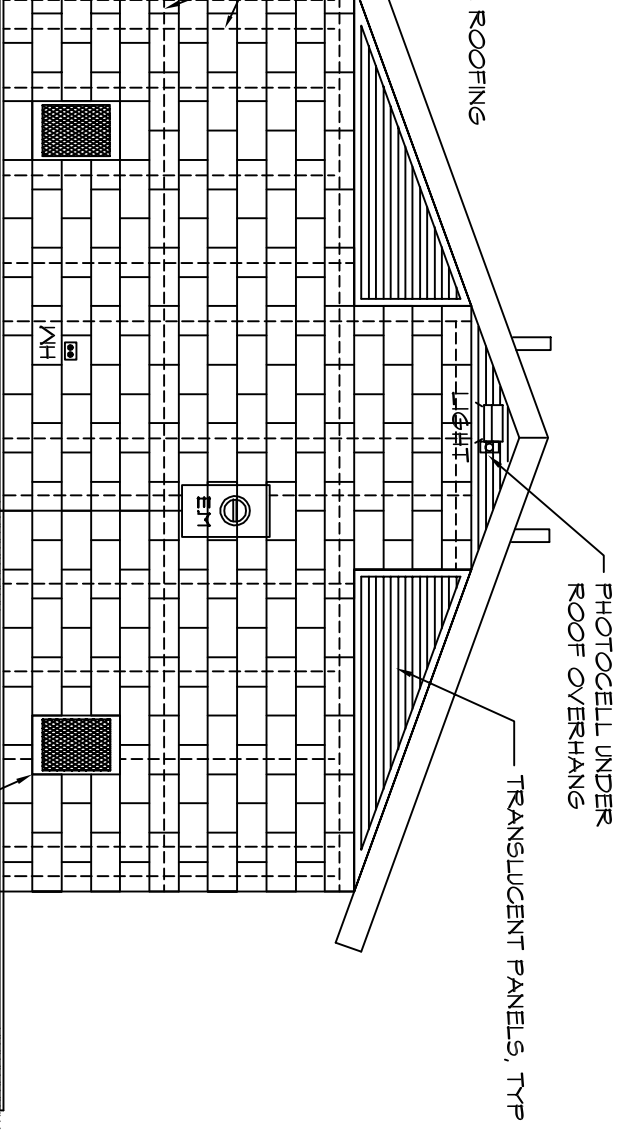

2 SOUTH ELEVATION

SCALE: 1/4" = 1'-0"

KICK RESISTANT 16" x 24"  
EXP. METAL VENTS  
W/ INSECT SCREEN

**PRELIMINARY**

**ROMTEC**

(541)-496-3541 FAX (541)-496-0803 18240  
NORTH BANK ROAD - ROSEBURG, OR 97470

PROJECT:  
XX  
XX

SHEET TITLE:  
TITLE1  
TITLE2

PLAN SET #  
XXX

DATE: XXX  
DATE

REVISIONS

REV DATE BY

DRAWN BY AUTHOR  
SHEET NO. XXX

