



4 SOUTH ELEVATION
2

SCALE: 1" = 1'-0"

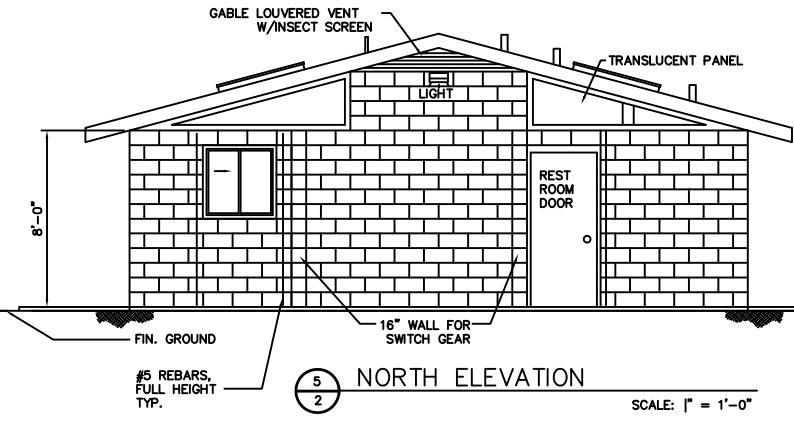


5 NORTH ELEVATION
2

SCALE: 1" = 1'-0"

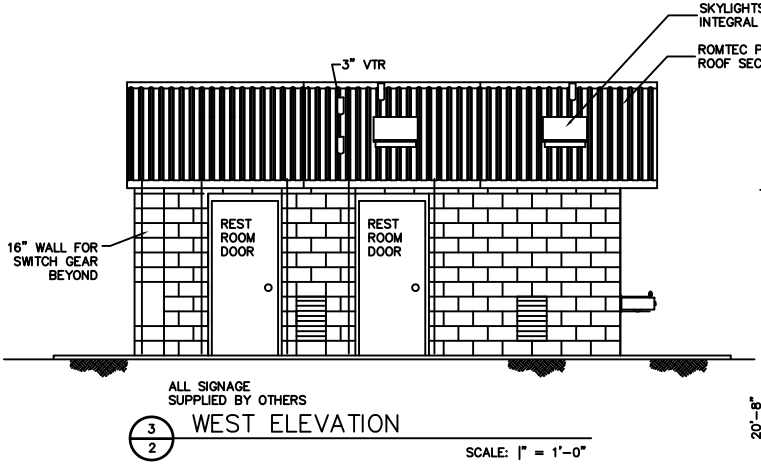


3 WEST ELEVATION
2

SCALE: 1" = 1'-0"

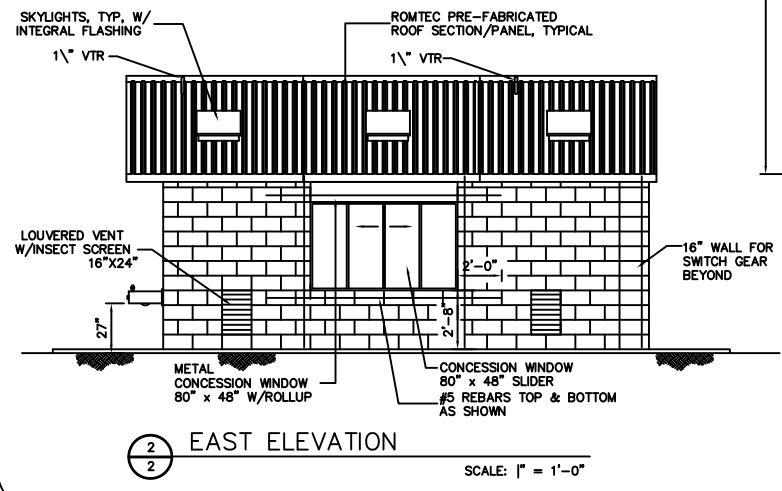

2 EAST ELEVATION
2

SCALE: 1" = 1'-0"

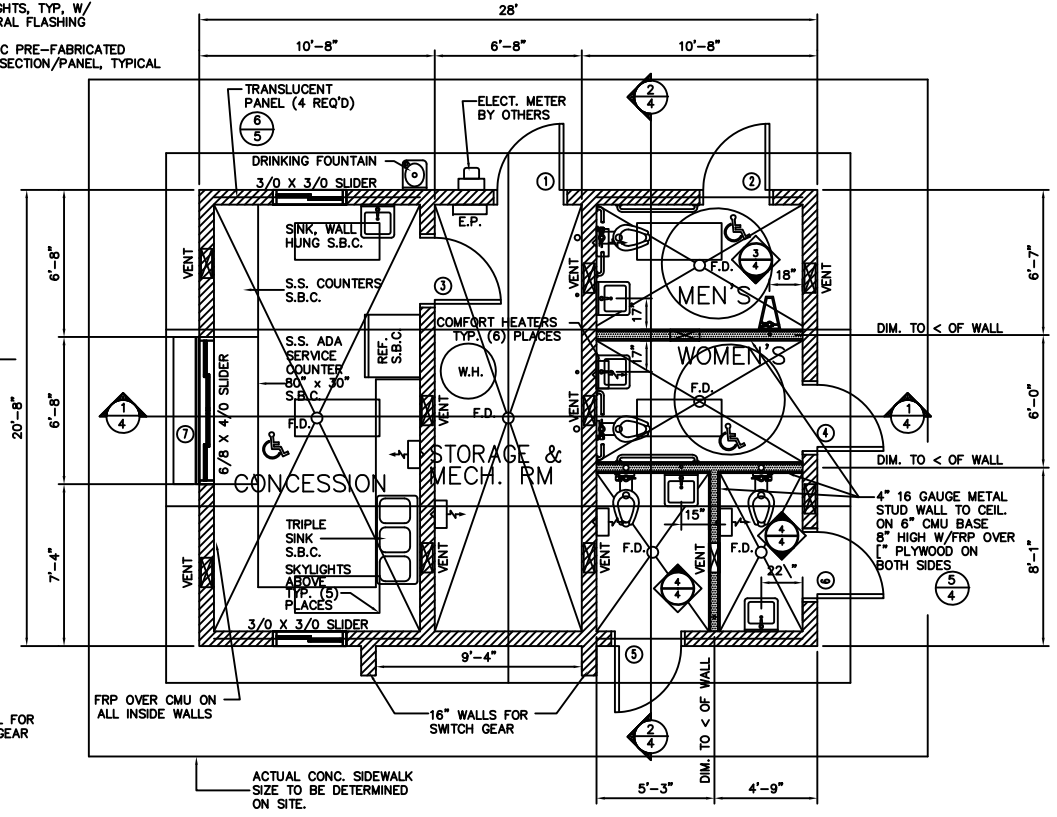

1 FLOOR PLAN
2

SEE DOOR SCHEDULE

SCALE: 1" = 1'-0"



PLAN NORTH

PROJECT: JAMES LEE PARK EXPANSION FLOOR PLAN & ELEVATIONS
 JIM BENTLEY c/o INDIAN HILLS GEN. IMPROV. DIST.
 924-D MICA DRIVE
 CARSON CITY, NV. 89705

PROJECT NO. 9900.102
 DATE: MARCH 19, 2001

REVISIONS	
DATE	BY
4-9-01	RS

DRAWN BY: W.L.M.
 SHEET NO. 2 OF 5

FILENAME : ROMTEC\CUSTOM\STA-STL\SV\4-S-102-CARSON-CS-2

JOSEPH A. SLACK, ARCHITECT
 375 Park Avenue/Cosco Bay, Oregon 97420 (541) 289-1166
 19 N. W. Fifth Avenue/Portland, Oregon 97209 (503) 222-1887

ROMTEC 18240 NORTH BANK ROAD - ROSELBURG, OR 97470
 (541)-486-3541 FAX (541)-486-0805