


WALL TYPE SCHEDULE

 8" DRY STACK CMU WALL REINFORCED & GROUT FILLED

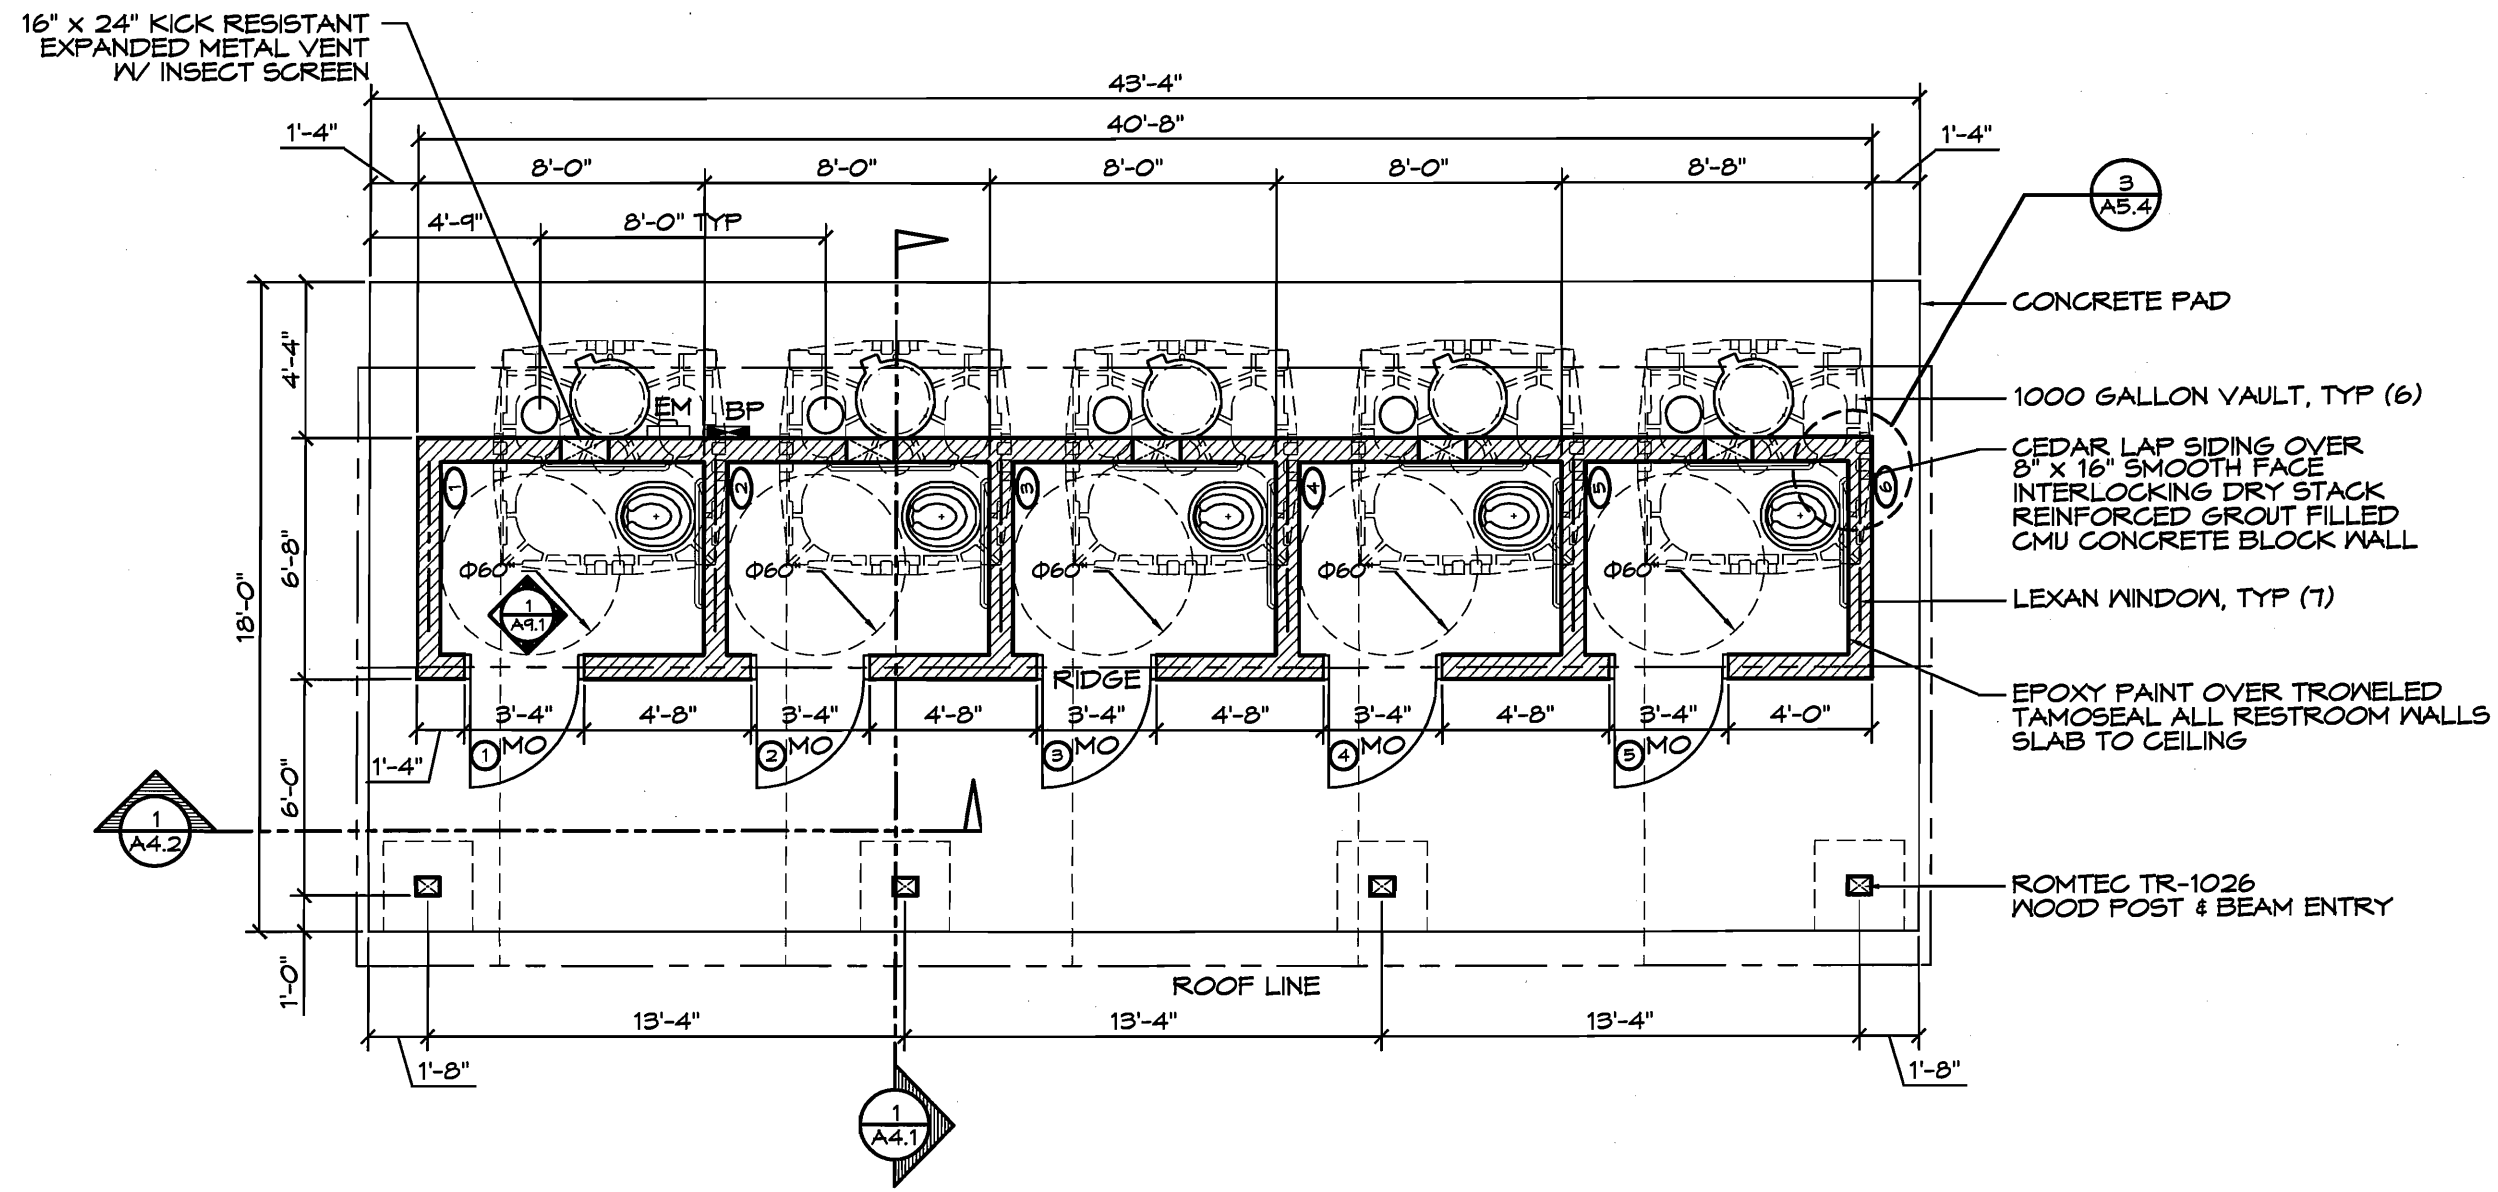

1 FLOOR PLAN
SCALE: 3/16 = 1'-0"
PLAN NORTH

NOTE:
FIXTURES AND ACCESSORIES
ARE DIMENSIONED ON SHT A9.1


© 2010 ROMTEC, INC. ALL RIGHTS RESERVED. THESE PLANS AND DRAWINGS MAY NOT BE REPRODUCED, ADAPTED OR FURTHER DISTRIBUTED, AND NO BUILDINGS MAY BE CONSTRUCTED FROM THESE PLANS, WITHOUT THE WRITTEN PERMISSION OF ROMTEC, INC.

PROJECT: CUSTOM 1014 - ASPEN STRETCH RESTROOM W/ P&B ENTRY
FLIGHT 93 NATIONAL MEMORIAL-SACRED GROUND RESTROOM
 SHANKSVILLE, PENNSYLVANIA

SHEET TITLE: FLOOR PLAN
 PLAN SET# 17853
 DATE: 05/13/10
 REVISIONS:
 1 06/21/10 SK
 2 07/14/10 SK
 DRAWN BY: SK

18240 NORTH BANK ROAD - ROSEBURG, OR 97470
 (541) 486-3541 FAX (541) 486-0803
ROMTEC

SHEET NO. **A2.1**

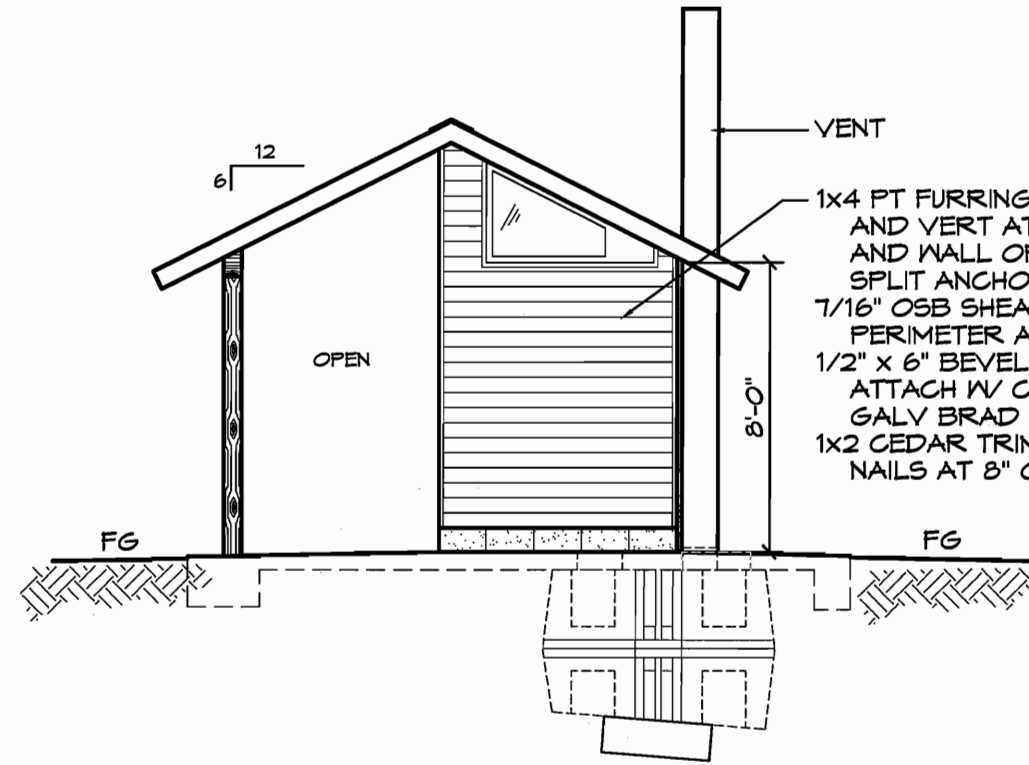

VENT


1x4 PT FURRING STRIPS HORIZ AT TOP & BOTTOM AND VERT AT 16" OC AND AT ALL CORNERS AND WALL OPENINGS - ATTACH WITH 1/4" x 3 1/2" SPLIT ANCHOR BOLTS AT 24" OC, COVER W/ 30# PAPER

7/16" OSB SHEATHING - ATTACH WITH 1 1/4" STAPLES PERIMETER AT 8" OC, BODY AT 16" OC

1/2" x 6" BEVELED CEDAR LAP SIDING W/ 5" REVEAL ATTACH W/ CONSTRUCTION GLUE AND GALV BRAD NAILS AT 8" OC, COUNTERSINK & FINISH

1x2 CEDAR TRIM - ATTACH WITH 1 1/2" FINISH NAILS AT 8" OC, COUNTERSINK & FINISH

2 EAST ELEVATION
SCALE: 3/16 = 1'-0"

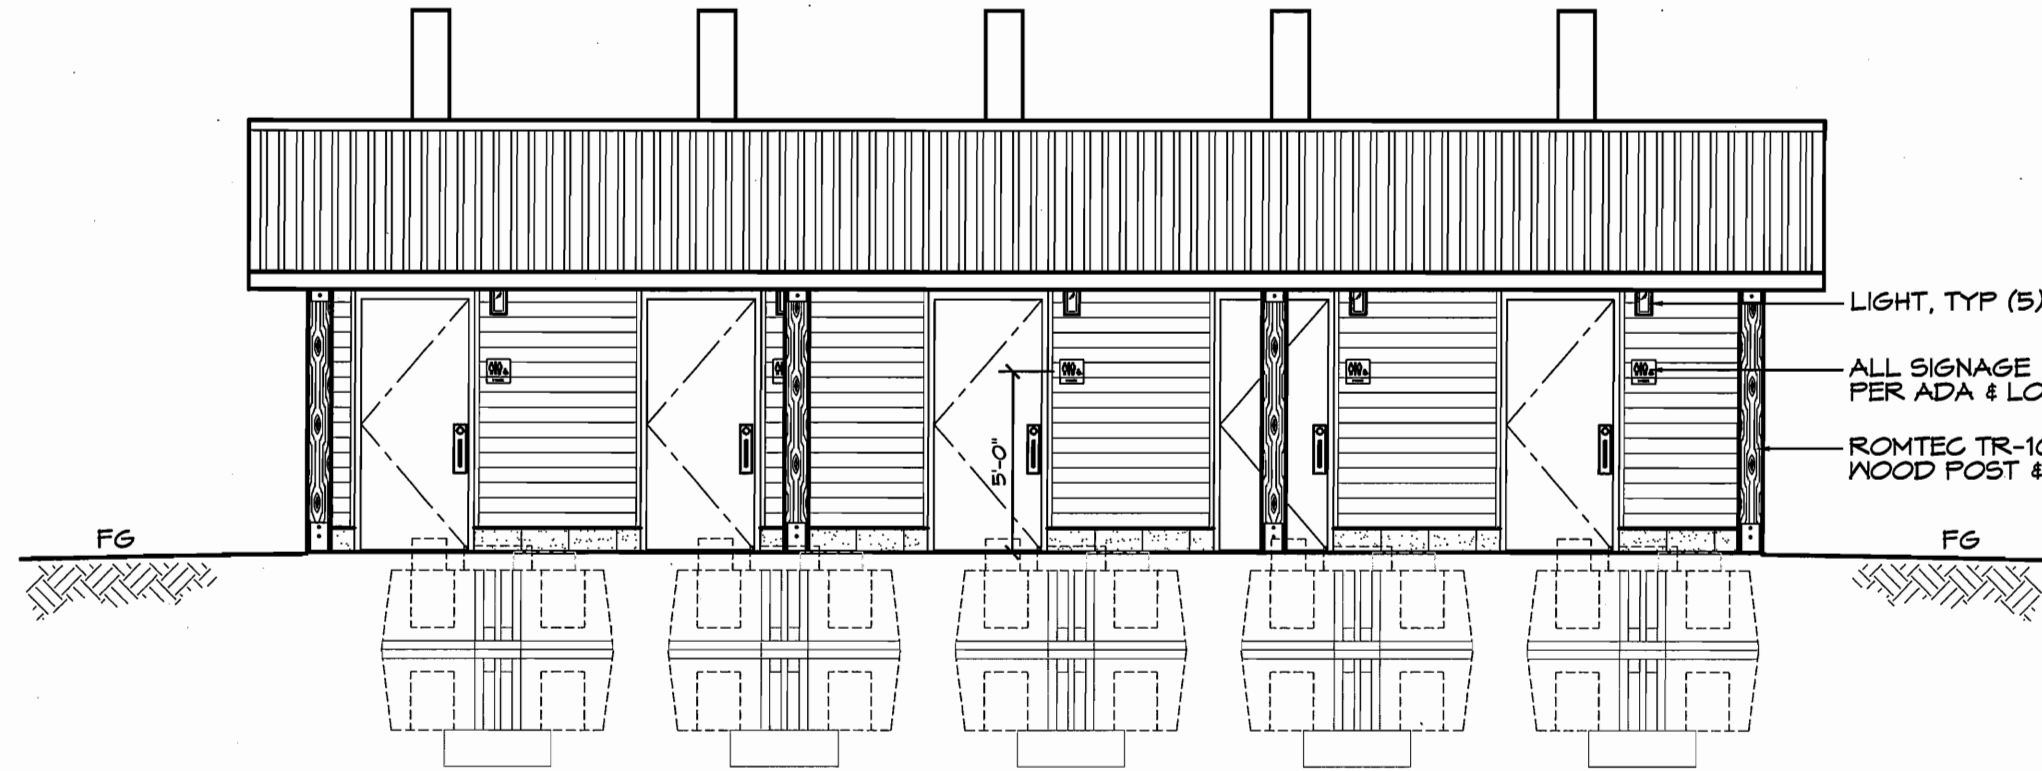

LIGHT, TYP (5)

ALL SIGNAGE PER ADA & LOCAL CODES

ROMTEC TR-1026 WOOD POST & BEAM ENTRY

1 SOUTH ELEVATION
SCALE: 3/16 = 1'-0"

© 2010 ROMTEC, INC. ALL RIGHTS RESERVED. THESE PLANS AND DRAWINGS MAY NOT BE REPRODUCED, ADAPTED OR FURTHER DISTRIBUTED, AND NO BUILDINGS MAY BE CONSTRUCTED FROM THESE PLANS, WITHOUT THE WRITTEN PERMISSION OF ROMTEC, INC.

PROJECT: CUSTOM 1014 - ASPEN STRETCH RESTROOM W/ P4B ENTRY
FLIGHT 93 NATIONAL MEMORIAL-SACRED GROUND RESTROOM
SHANKSVILLE, PENNSYLVANIA

SHEET TITLE: EXTERIOR ELEVATIONS

PLAN SET# 17853

DATE: 05/13/10

REV.	DATE:	BY
1	06/21/10	SK
2	07/14/10	SK
3	07/16/10	SK

DRAWN BY: SK

SHEET NO.


A3.1



18240 NORTH BANK ROAD - ROSEBURG, OR 97470
(541)-886-3541 FAX (541)-488-0803

WALL TYPE SCHEDULE

 8" DRY STACK CMU WALL REINFORCED & GROUT FILLED

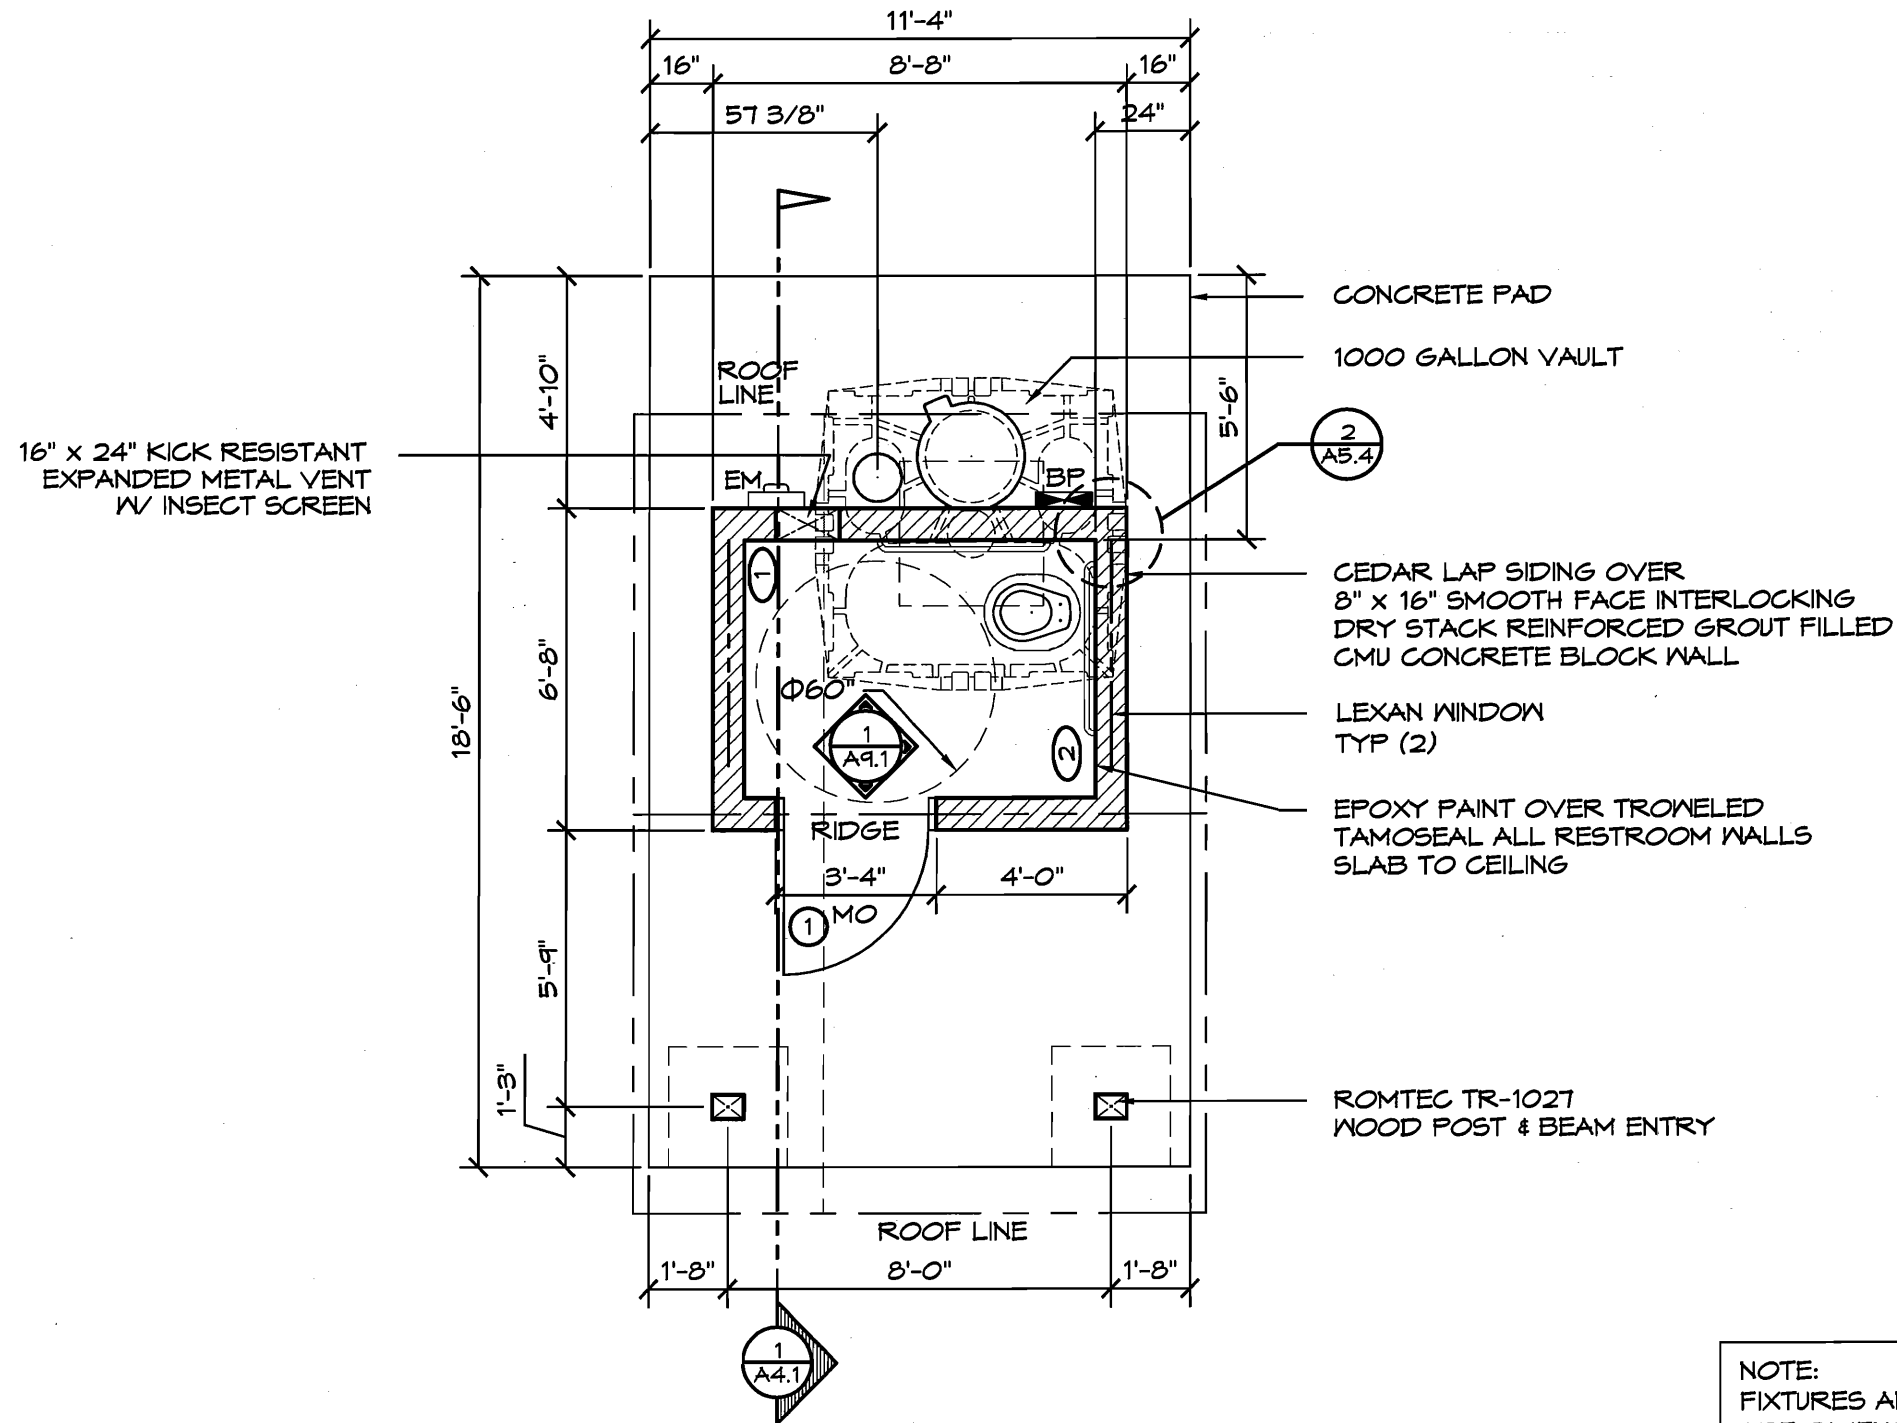

1 FLOOR PLAN
SCALE: 1/4" = 1'-0"
PLAN NORTH

NOTE:
FIXTURES AND ACCESSORIES
ARE DIMENSIONED ON SHT A9.1

© 2010 ROMTEC, INC. ALL RIGHTS RESERVED. THESE PLANS AND DRAWINGS MAY NOT BE REPRODUCED, ADAPTED OR FURTHER DISTRIBUTED, AND NO BUILDINGS MAY BE CONSTRUCTED FROM THESE PLANS, WITHOUT THE WRITTEN PERMISSION OF ROMTEC, INC.

PROJECT: 1011 - CUSTOM ASPEN SINGLE RESTROOM
W/ F 48 ENTRY
FLIGHT 93 NATIONAL MEMORIAL-FAMILY AREA RESTROOM
SHANKSVILLE, PENNSYLVANIA

PLAN SET# 17854

DATE: 05/25/10

REVISIONS

REV.	DATE:	BY
1	06/21/10	SK
2	07/14/10	SK
5	08/13/10	SK

DRAWN BY: SK

SHEET NO. A2.1

FLOOR PLAN

ROMTEC 18240 NORTH BANK ROAD - ROSEBURG, OR 97470 (541) 486-3541 FAX (541) 486-0803