


1 NORTH ELEVATION  
SCALE: 1/4" = 1'-0"

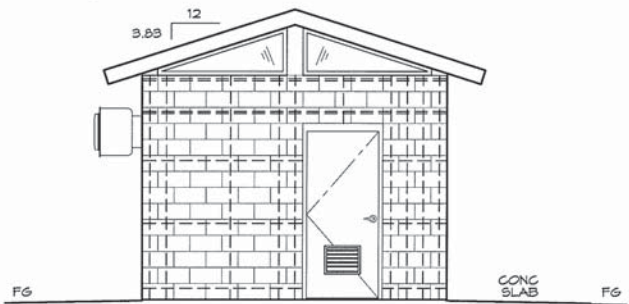

2 WEST ELEVATION  
SCALE: 1/4" = 1'-0"


NOTE:  
FOR EXACT BLOCK LAYOUT, REFER  
TO THE BLOCK PLAN STARTING ON B1

ARCHITECTS, ENGINEERS, SURVEYORS & PLANNERS INC.


ROMTEC

PROJECT: 12'-0" x 16'-0" CONCRETE UTILITY BUILDING  
ON-SITE CHLORINE GEN PHASE II  
ONTARIO, CALIFORNIA  
SHEET TITLE: EXTERIOR ELEVATIONS

PLAN SET:	17266	
FILE NO:	06.R.34	
DATE:	05/11/06	
REVISIONS:		
NO.	DATE	BY
1	02/20/06	FB
2		
3		
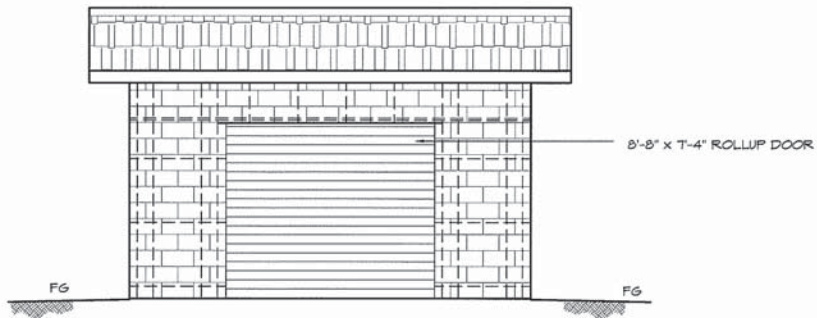

1 SOUTH ELEVATION  
SCALE: 1/4" = 1'-0"

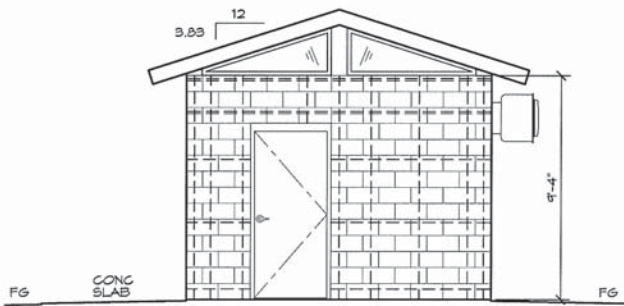

2 EAST ELEVATION  
SCALE: 1/4" = 1'-0"

NOTE:  
FOR EXACT BLOCK LAYOUT, REFER  
TO THE BLOCK PLAN STARTING ON B1

**HCE ARCHITECTS, ENGINEERS, SURVEYORS & PLANNERS INC.**  
 14-15 The Esplanade, Ocean Station, Suite 100  
 ONTARIO, CALIFORNIA  
 TEL: 951-261-1111 FAX: 951-261-1112  
 WWW.HCEINC.COM

**ROMTEC**  
 1500 NORTH HAVES ROAD, #200, BELL, CA 94701  
 (916) 434-1000

PROJECT: 12-20' X 16-0" CONCRETE UTILITY BUILDING  
 ON-SITE CHLORINE GEN PHASE II  
 SHEET TITLE: EXTERIOR ELEVATIONS

PLAN SET	17266	
TRUE NO.	06.R.34	
DATE	05/11/06	
REVISIONS		
NO.	DATE	BY
1	05/11/06	FB
2		
3		
SHEET NO. **A3.2**