


LEGEND		
SYMBOL	DESCRIPTION	AREA/ QUANTITY
	EXTERIOR WALL LIGHTS	9
	INTERIOR WALL LIGHTS	5
	INTERIOR CEILING LIGHTS	5
	16" x 24" KICKPROOF WALL VENT	6
	ROMTEC 6.1 VENTILATION PACKAGE	1
	FLOOR DRAIN	8
	TWO ROLL TP DISPENSER	5
	MIRROR	5
	TOWEL DISPENSER	6
	SOAP DISPENSER	7
	CHILD SEAT	5
	DIAPER DECK	5
	WALL HYDRANT	1
	WALL FAUCET	1
	ELECTRICAL OUTLET	8

WALL TYPE SCHEDULE


8" REINFORCED CONCRETE MASONRY BLOCK WALL WITH MORTAR JOINTS, GROUTED SOLID ALL CELLS RUNNING BOND PATTERN.

6" WOOD FRAMED WALL

THESE PLAN VIEW AND ELEVATION DRAWINGS ARE A PRELIMINARY ARCHITECTURAL REPRESENTATION OF THE BUILDING. ALL DIMENSIONS, FEATURES AND COMPONENTS SHOWN ON THESE PRELIMINARY DRAWINGS MAY OR MAY NOT BE PART OF THE QUOTE. PLEASE REFER TO THE "SCOPE OF SUPPLY AND SERVICES" LETTER PROVIDED WITH YOUR QUOTE FOR ROMTEC'S PROPOSED SCOPE OF SUPPLY.

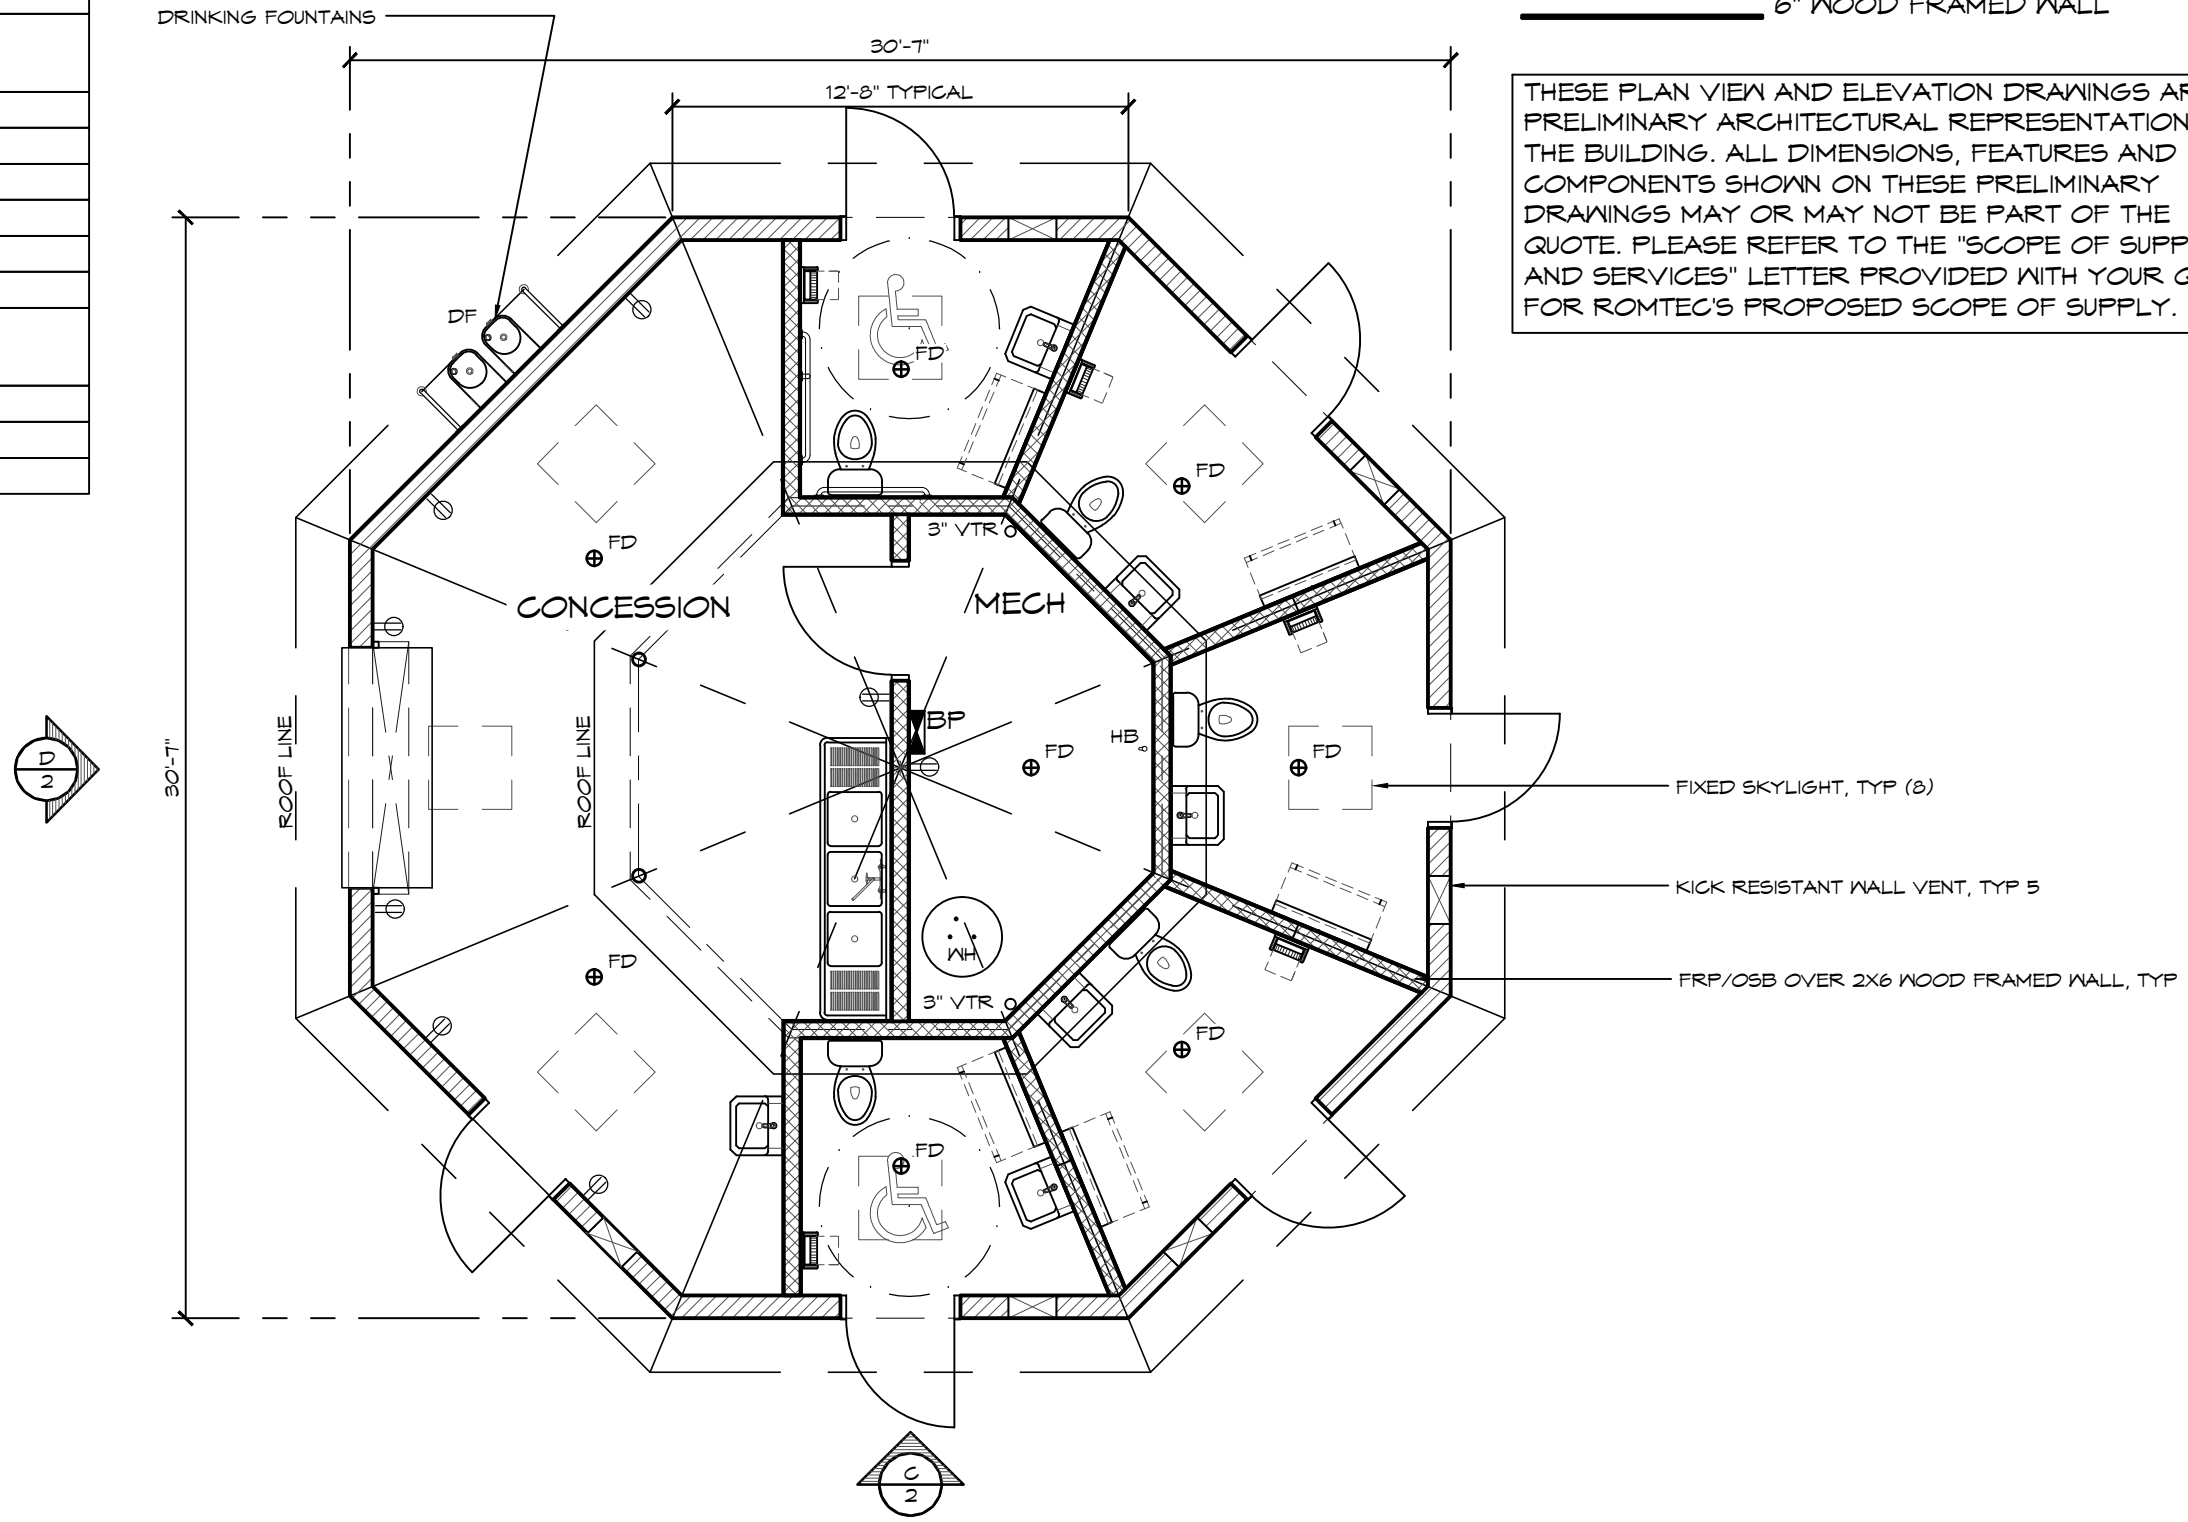

1 FLOOR PLAN
SCALE: 3/16" = 1'-0"

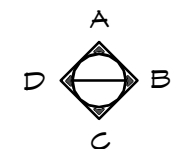

© 2017 ROMTEC, INC. ALL RIGHTS RESERVED. THESE PLANS AND DRAWINGS MAY NOT BE REPRODUCED, ADAPTED OR FURTHER DISTRIBUTED, AND NO BUILDINGS MAY BE CONSTRUCTED FROM THESE PLANS, WITHOUT THE WRITTEN PERMISSION OF ROMTEC, INC.

PROJECT: CUSTOM LARGE OCTAGON BUILDING

PROJECT#:		
MODEL#:	CUSTOM	
DATE:	5/18/2017	
REVISIONS		
REV.	DATE	BY
DRAWN BY:	TH	

SHEET NO.


1

ROMTEC

18240 NORTH BANK ROAD - ROSEBURG, OR 97470
(541) 496-3541 FAX (541) 496-0803


PRELIMINARY

SHEET TITLE: FLOOR PLAN

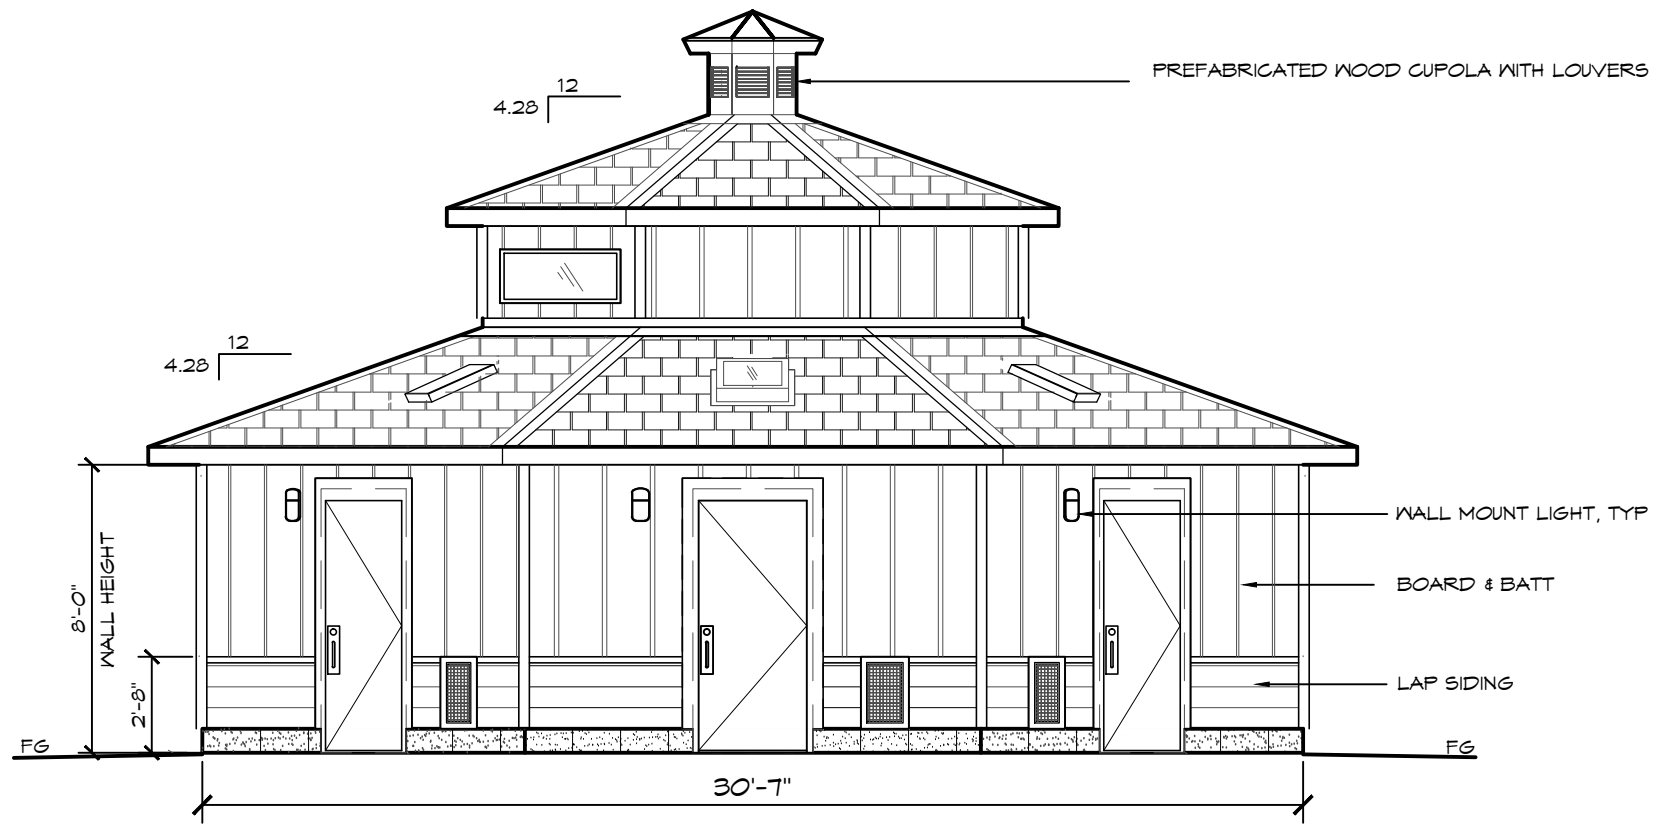

THESE PLAN VIEW AND ELEVATION DRAWINGS ARE A PRELIMINARY ARCHITECTURAL REPRESENTATION OF THE BUILDING. ALL DIMENSIONS, FEATURES AND COMPONENTS SHOWN ON THESE PRELIMINARY DRAWINGS MAY OR MAY NOT BE PART OF THE QUOTE. PLEASE REFER TO THE "SCOPE OF SUPPLY AND SERVICES" LETTER PROVIDED WITH YOUR QUOTE FOR ROMTEC'S PROPOSED SCOPE OF SUPPLY.

C FLOOR PLAN
SCALE: 3/16" = 1'-0"

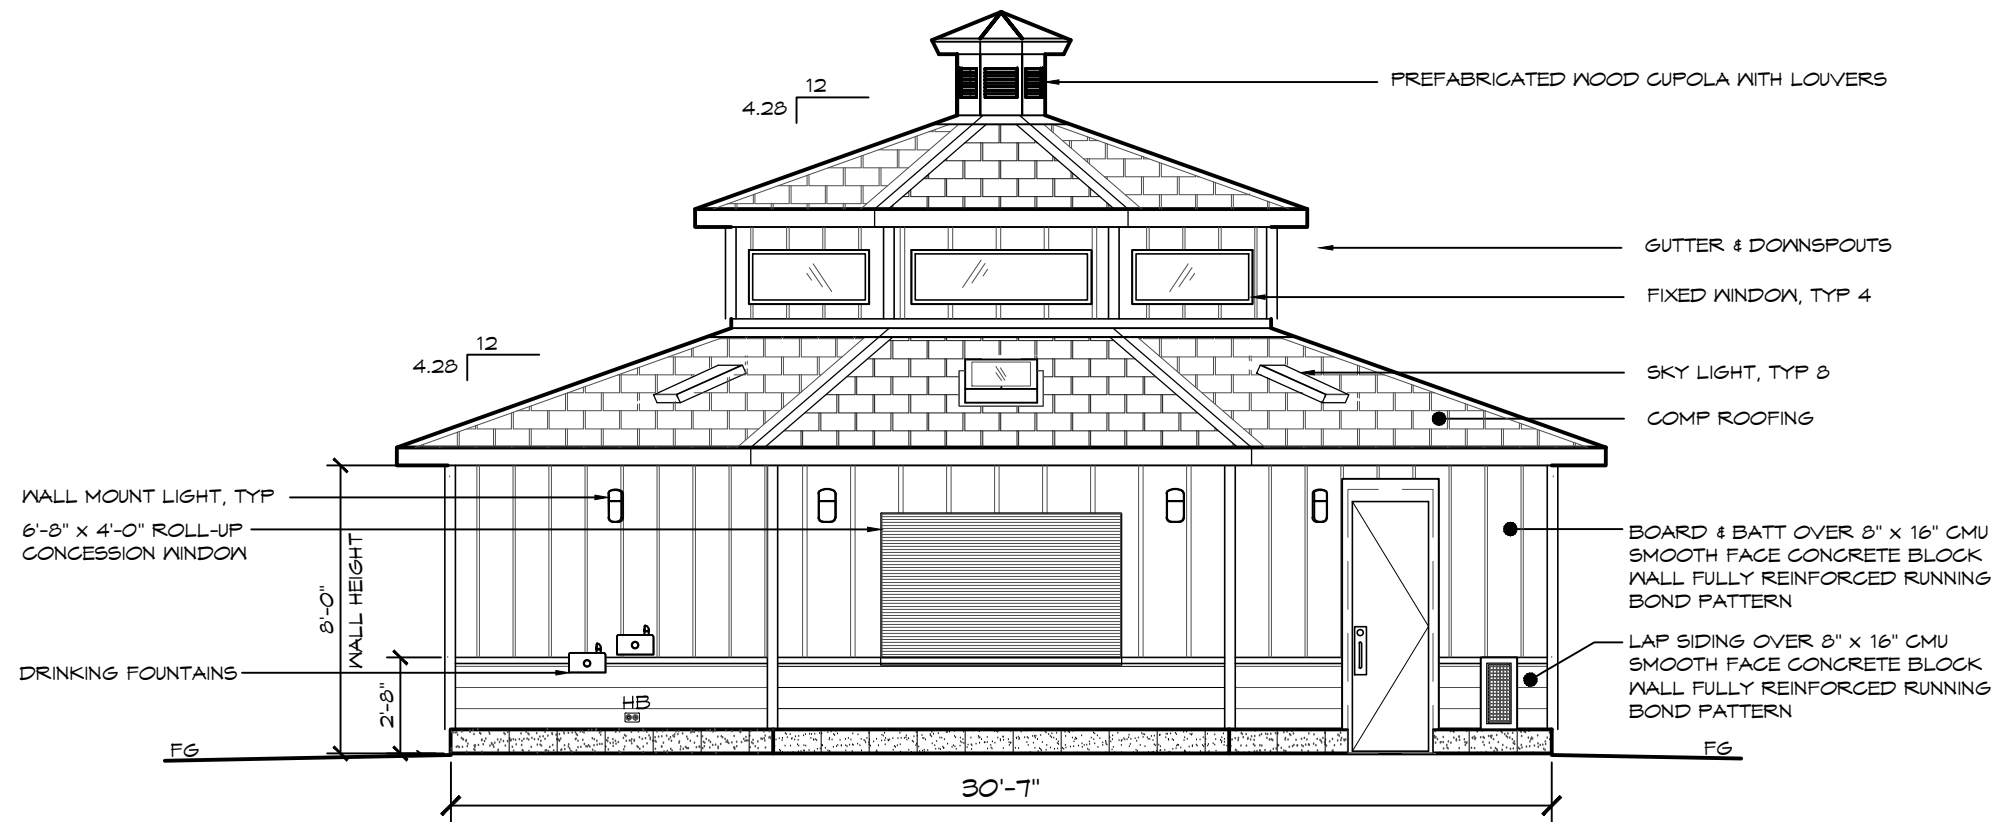

D FLOOR PLAN
SCALE: 3/16" = 1'-0"

© 2017 ROMTEC, INC. ALL RIGHTS RESERVED. THESE PLANS AND DRAWINGS MAY NOT BE REPRODUCED, ADAPTED OR FURTHER DISTRIBUTED, AND NO BUILDINGS MAY BE CONSTRUCTED FROM THESE PLANS, WITHOUT THE WRITTEN PERMISSION OF ROMTEC, INC.

PROJECT: CUSTOM LARGE OCTAGON BUILDING

PROJECT#:	
MODEL#:	CUSTOM
DATE:	5/18/2017
REVISIONS	
REV.	DATE
BY	
DRAWN BY:	TH

SHEET NO.