



LEGEND		
SYMBOL	DESCRIPTION	AREA/ QUANTITY
	EXTERIOR WALL LIGHTS	9
	INTERIOR WALL LIGHTS	5
	INTERIOR CEILING LIGHTS	5
	16" x 24" KICKPROOF WALL VENT	6
	ROMTEC 6.1 VENTILATION PACKAGE	1
	FLOOR DRAIN	8
	TWO ROLL TP DISPENSER	5
	MIRROR	5
	TOWEL DISPENSER	6
	SOAP DISPENSER	7
	CHILD SEAT	5
	DIAPER DECK	5
	WALL HYDRANT	1
	WALL FAUCET	1
	ELECTRICAL OUTLET	8

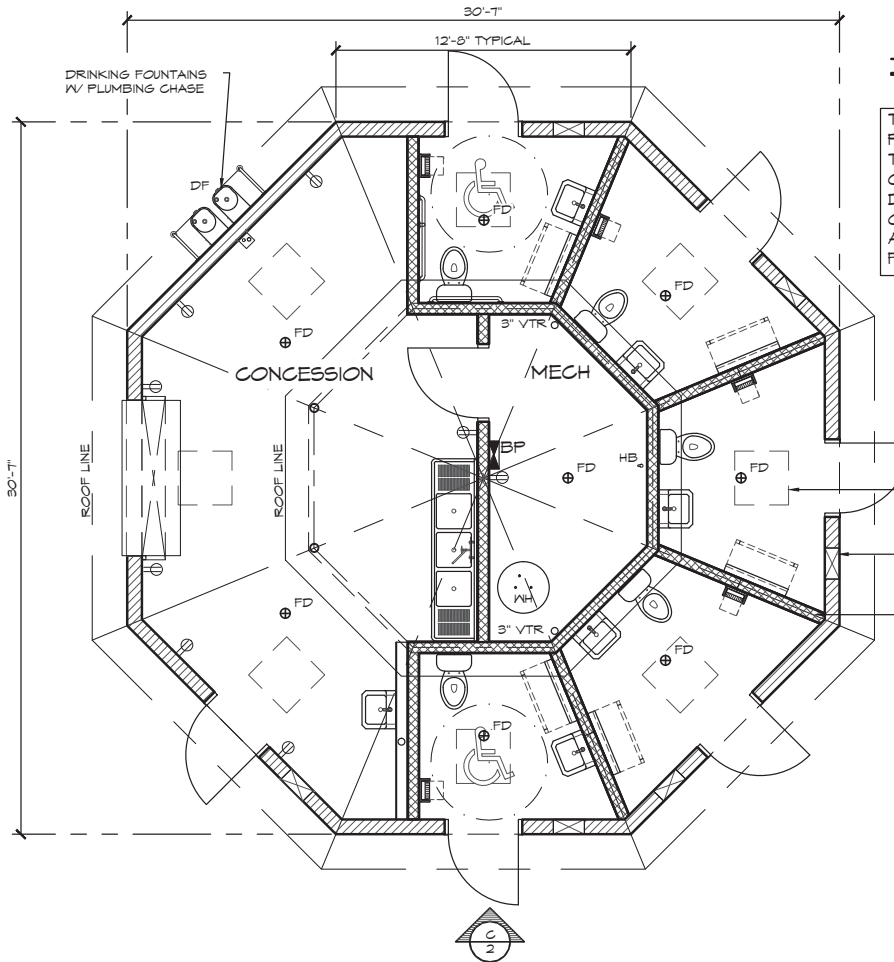

1 FLOOR PLAN
SCALE: 3/16" = 1'-0"

 

WALL TYPE SCHEDULE

- 8" REINFORCED CONCRETE MASONRY BLOCK WALL WITH MORTAR JOINTS, GROUTED SOLID ALL CELLS RUNNING BOND PATTERN.
- 6" REINFORCED CONCRETE MASONRY BLOCK WALL WITH MORTAR JOINTS, GROUTED SOLID ALL CELLS RUNNING BOND PATTERN.
- 6" WOOD FRAMED WALL

THESE PLAN VIEW AND ELEVATION DRAWINGS ARE A PRELIMINARY ARCHITECTURAL REPRESENTATION OF THE BUILDING. ALL DIMENSIONS, FEATURES AND COMPONENTS SHOWN ON THESE PRELIMINARY DRAWINGS MAY OR MAY NOT BE PART OF THE QUOTE. PLEASE REFER TO THE "SCOPE OF SUPPLY AND SERVICES" LETTER PROVIDED WITH YOUR QUOTE FOR ROMTEC'S PROPOSED SCOPE OF SUPPLY.

- FIXED SKYLIGHT, TYP (8)
- KICK RESISTANT WALL VENT, TYP 5
- FRP/OSB OVER 2X6 WOOD FRAMED WALL, TYP

18240 NORTH BANK ROAD - ROSEBURG, OR 97470
(541) 496-3541 FAX (541) 496-8003

PROJECT: CUSTOM LARGE OCTAGON BUILDING

MODEL: CUSTOM

DATE: 5/18/2017

REVISIONS

REV.	DATE	BY


DRAWN BY: TH

SHEET NO. 1

SHEET TITLE: FLOOR PLAN


PRELIMINARY

© 2011 ROMTEC, INC. ALL RIGHTS RESERVED. THESE PLANS AND DRAWINGS MAY NOT BE REPRODUCED, ADAPTED OR FURTHER DISTRIBUTED, AND NO BUILDINGS MAY BE CONSTRUCTED FROM THESE PLANS, WITHOUT THE WRITTEN PERMISSION OF ROMTEC, INC.

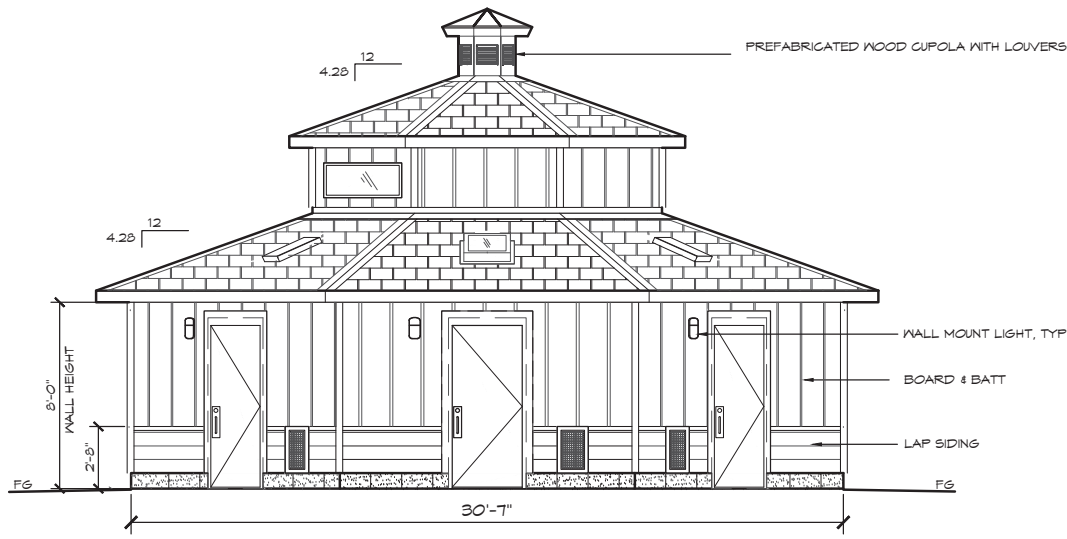

C FLOOR PLAN
SCALE: 3/16" = 1'-0"

THESE PLAN VIEW AND ELEVATION DRAWINGS ARE A PRELIMINARY ARCHITECTURAL REPRESENTATION OF THE BUILDING. ALL DIMENSIONS, FEATURES AND COMPONENTS SHOWN ON THESE PRELIMINARY DRAWINGS MAY OR MAY NOT BE PART OF THE QUOTE. PLEASE REFER TO THE "SCOPE OF SUPPLY AND SERVICES" LETTER PROVIDED WITH YOUR QUOTE FOR ROMTEC'S PROPOSED SCOPE OF SUPPLY.

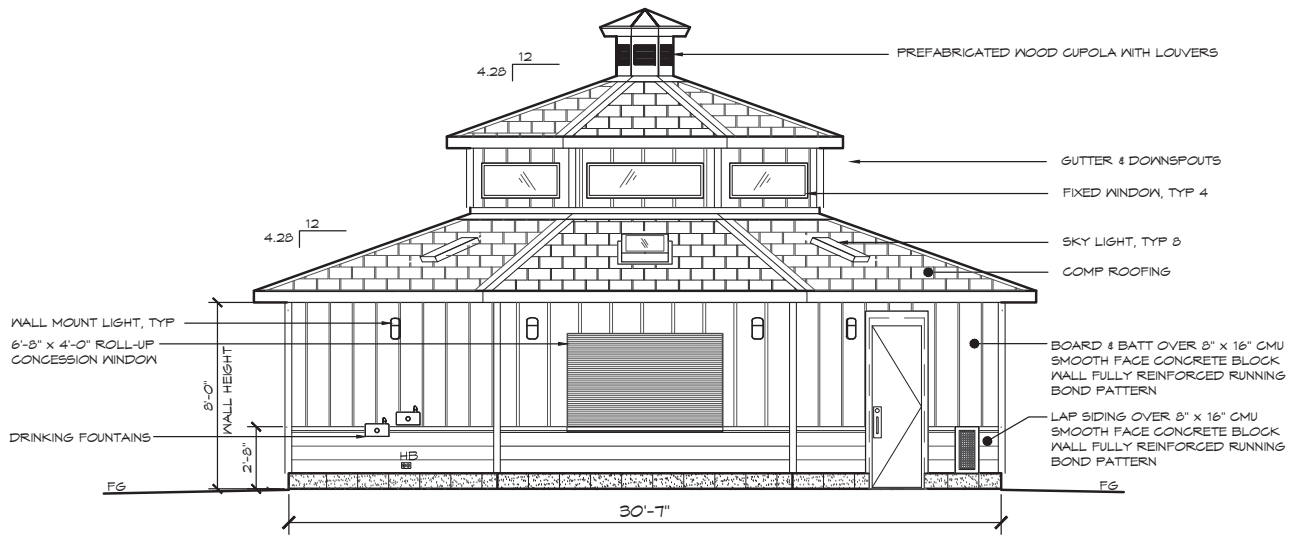

D FLOOR PLAN
SCALE: 3/16" = 1'-0"

© 2011 ROMTEC, INC. ALL RIGHTS RESERVED. THESE PLANS AND DRAWINGS MAY NOT BE REPRODUCED, ADAPTED OR FURTHER DISTRIBUTED, AND NO BUILDINGS MAY BE CONSTRUCTED FROM THESE PLANS, WITHOUT THE WRITTEN PERMISSION OF ROMTEC, INC.
PROJECT: CUSTOM LARGE OCTAGON BUILDING
SHEET TITLE: ELEVATIONS
PROJECT: [REDACTED]
MODEL: CUSTOM
DATE: 5/18/2017
REVISIONS
REV. DATE BY
DRAWN BY: TH