


WALL TYPE SCHEDULE


 8" REINFORCED CONCRETE MASONRY BLOCK WALL WITH MORTAR JOINTS, GROUTED SOLID ALL CELLS RUNNING BOND PATTERN.

THESE PLAN VIEW AND ELEVATION DRAWINGS ARE A PRELIMINARY ARCHITECTURAL REPRESENTATION OF THE BUILDING. ALL DIMENSIONS, FEATURES AND COMPONENTS SHOWN ON THESE PRELIMINARY DRAWINGS MAY OR MAY NOT BE PART OF THE QUOTE. PLEASE REFER TO THE "SCOPE OF SUPPLY AND SERVICES" LETTER PROVIDED WITH YOUR QUOTE FOR ROMTEC'S PROPOSED SCOPE OF SUPPLY.

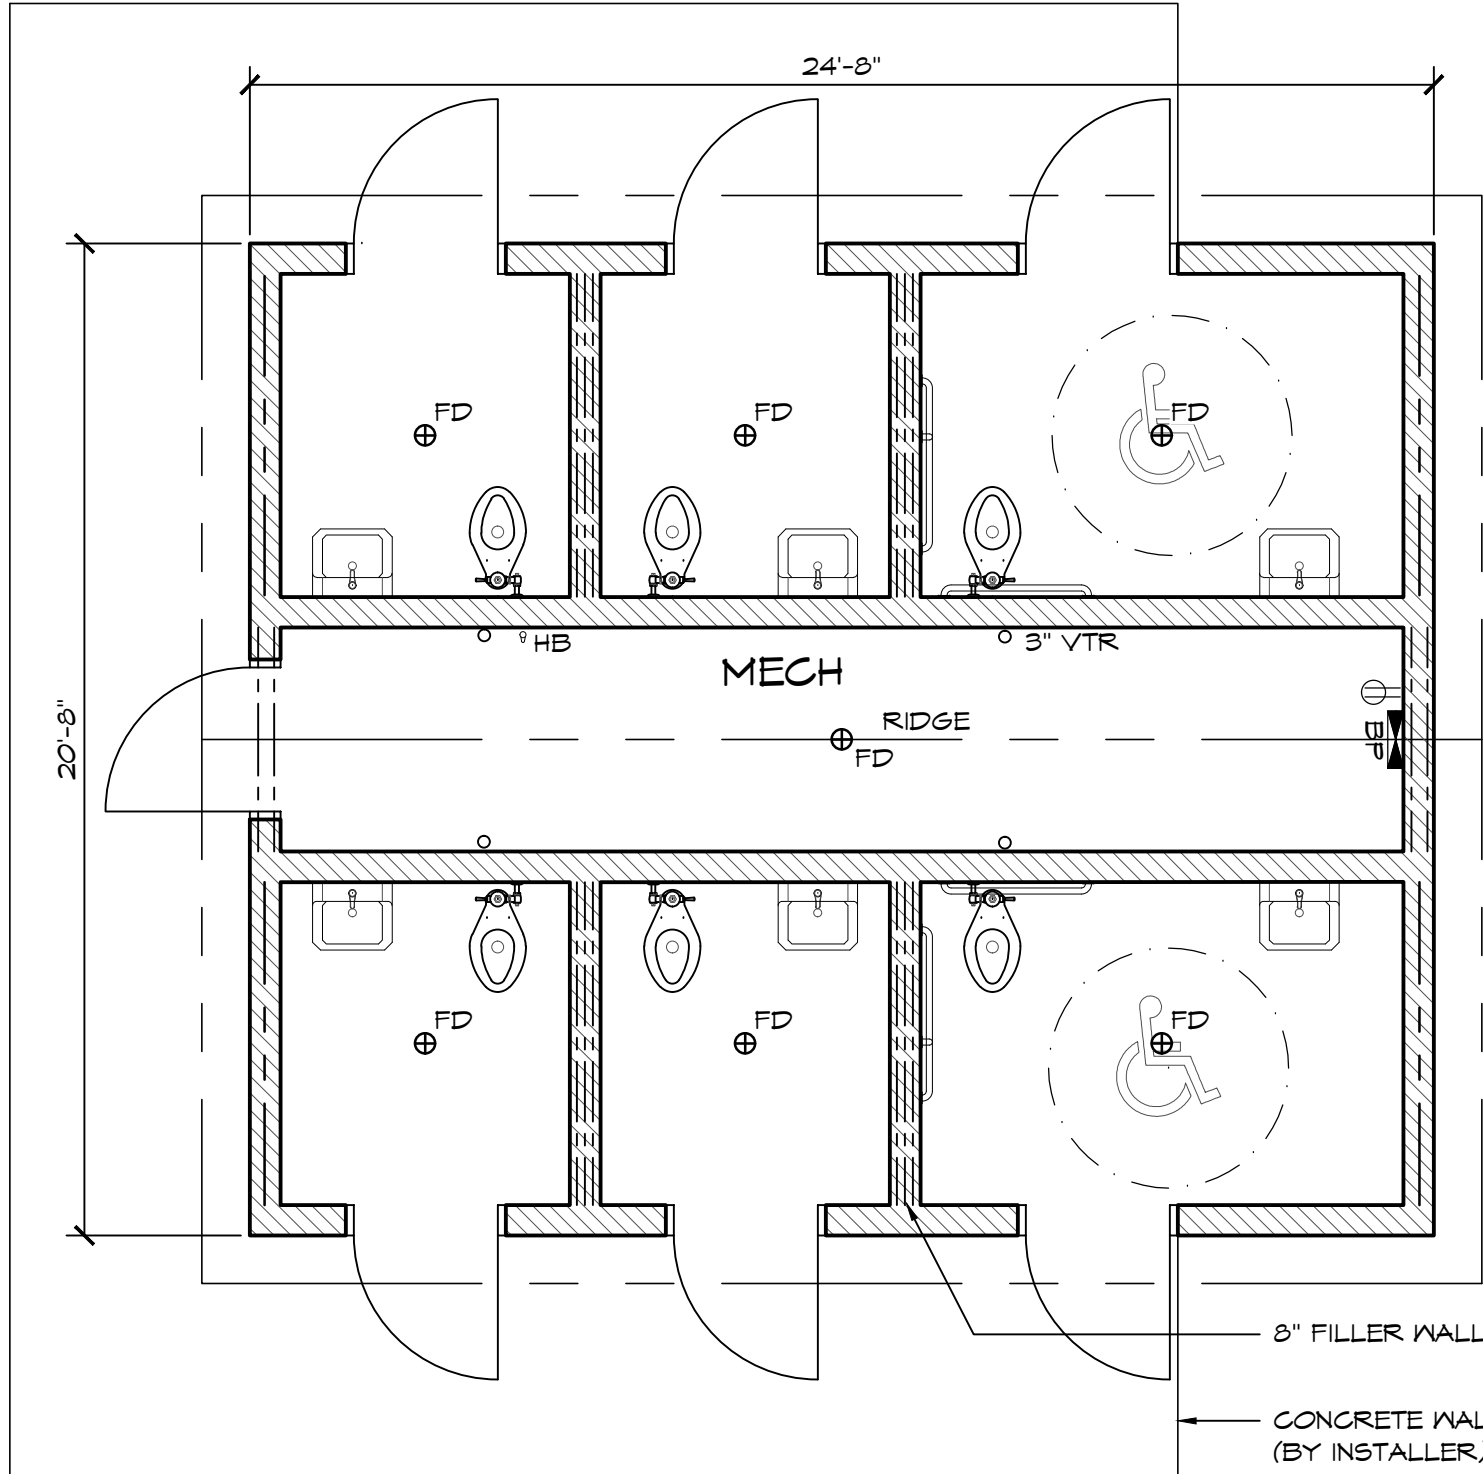

| LEGEND | | |
|--------|----------------------------|----------------|
| SYMBOL | DESCRIPTION | AREA/ QUANTITY |
| ---- | GABLE VENT | 4 |
| ---- | RIDGE VENT | 2 |
| ≡≡≡ | 2x8 WOOD FILLER WALL | 4 |
| | EXTERIOR WALL LIGHTS | 7 |
| | INTERIOR WALL LIGHTS | 6 |
| | INTERIOR CEILING LIGHTS | 2 |
| ⊕ | FLOOR DRAIN | 7 |
| ⊙ | ELECTRICAL OUTLET | 1 |
| | 18"X18" LOUVERED DOOR VENT | 2 |
| ⊕-1 | WALL FAUCET | 1 |

1 FLOOR PLAN
SCALE: 1/4" = 1'-0"

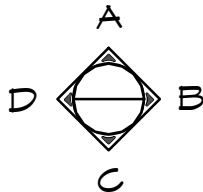

© 2015 ROMTEC, INC. ALL RIGHTS RESERVED. THESE PLANS AND DRAWINGS MAY NOT BE REPRODUCED, ADAPTED OR FURTHER DISTRIBUTED, AND NO BUILDINGS MAY BE CONSTRUCTED FROM THESE PLANS, WITHOUT THE WRITTEN PERMISSION OF ROMTEC, INC.

PROJECT: 2047 SIERRA II 6-PAK RESTROOM W/ STG/MECH ROOM

CUSTOMER PROJECT LOCATION

| | |
|--------------|----------|
| PROJECT#: | XXXX |
| MODEL#: | 2047 |
| DATE: | 00/00/15 |
| REVISIONS | |
| REV. | DATE: |
| | BY |
| DRAWN BY: TH | |

SHEET NO.


1

ROMTEC

18240 NORTH BANK ROAD - ROSEBURG, OR 97470
(541) 496-3541 FAX (541) 496-0803


PRELIMINARY

SHEET TITLE: FLOOR PLAN

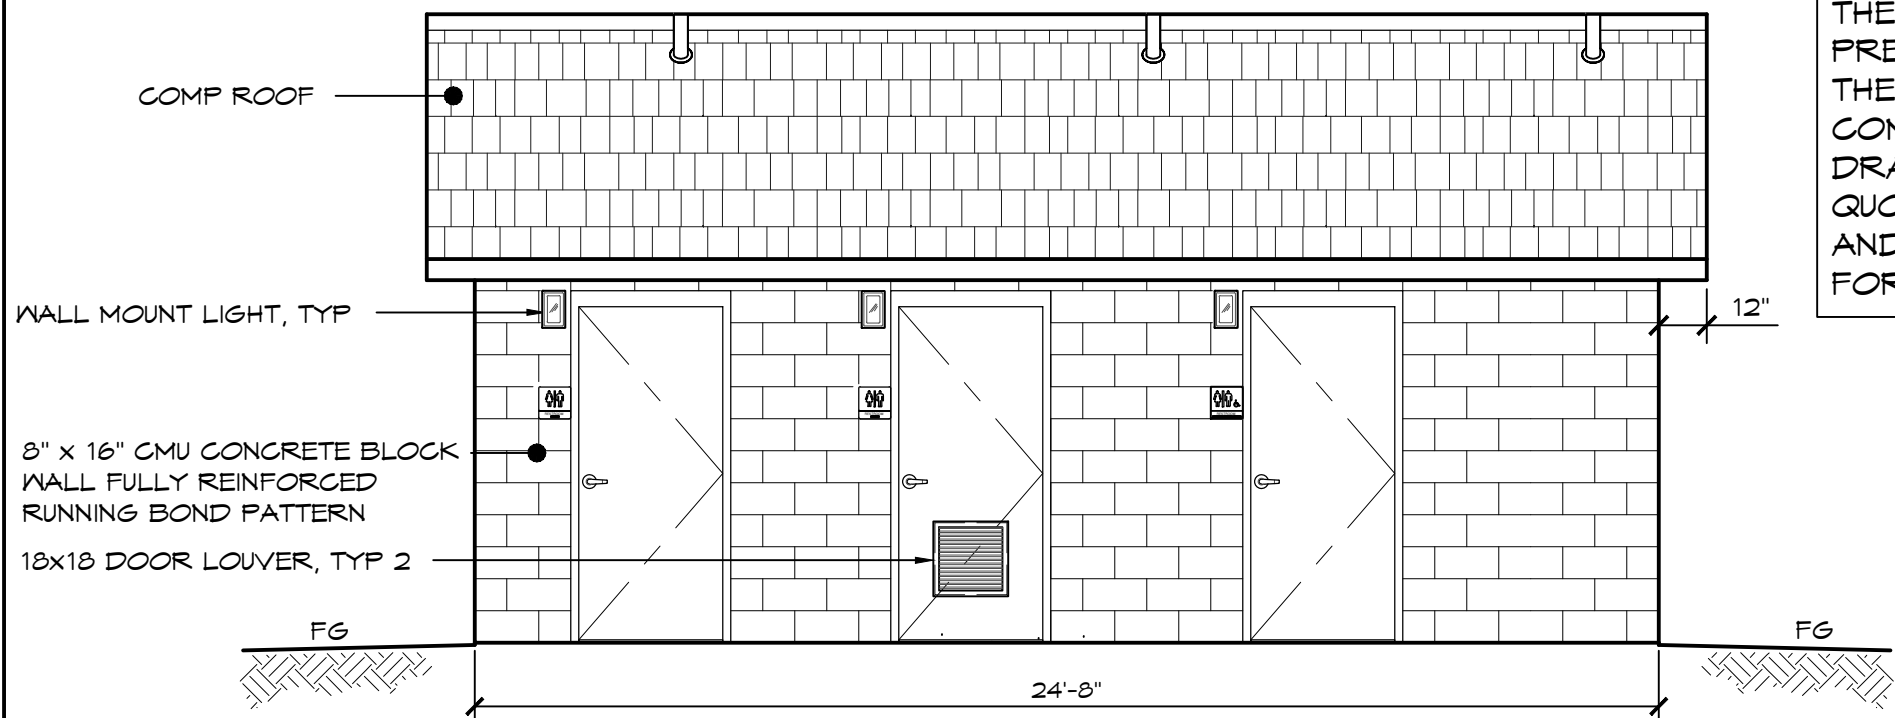

THESE PLAN VIEW AND ELEVATION DRAWINGS ARE A PRELIMINARY ARCHITECTURAL REPRESENTATION OF THE BUILDING. ALL DIMENSIONS, FEATURES AND COMPONENTS SHOWN ON THESE PRELIMINARY DRAWINGS MAY OR MAY NOT BE PART OF THE QUOTE. PLEASE REFER TO THE "SCOPE OF SUPPLY AND SERVICES" LETTER PROVIDED WITH YOUR QUOTE FOR ROMTEC'S PROPOSED SCOPE OF SUPPLY.

C ELEVATION VIEW
SCALE: 1/4" = 1'-0"

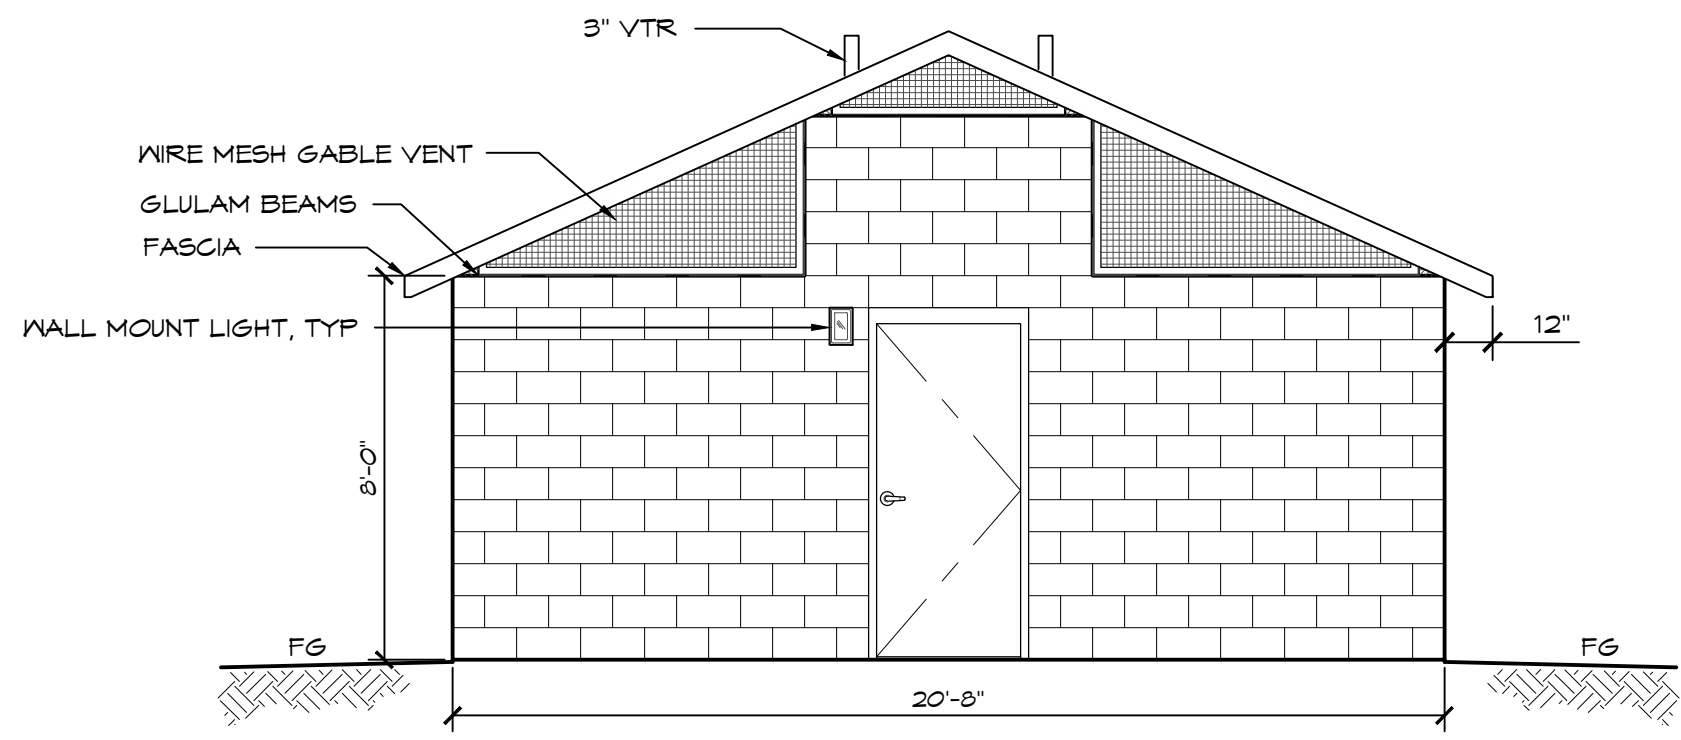

D ELEVATION VIEW
SCALE: 1/4" = 1'-0"

ROMTEC
18240 NORTH BANK ROAD - ROSEBURG, OR 97470
(541) 496-3541 FAX (541) 496-0803
PRELIMINARY

© 2015 ROMTEC, INC. ALL RIGHTS RESERVED. THESE PLANS AND DRAWINGS MAY NOT BE REPRODUCED, ADAPTED OR FURTHER DISTRIBUTED, AND NO BUILDINGS MAY BE CONSTRUCTED FROM THESE PLANS, WITHOUT THE WRITTEN PERMISSION OF ROMTEC, INC.
PROJECT: 2047 SIERRA II 6-PAK RESTROOM W/ STG/MECH ROOM

| | | |
|-----------|----------|----------|
| CUSTOMER | PROJECT | LOCATION |
| PROJECT#: | XXXX | |
| MODEL#: | 2047 | |
| DATE: | 00/00/15 | |
| REVISIONS | | |
| REV. | DATE: | BY |
| | | |
| DRAWN BY: | TH | |