








 

 
 


# WALL TYPE SCHEDULE

-  8" REINFORCED CONCRETE MASONRY BLOCK WALL WITH MORTAR JOINTS, GROUTED SOLID ALL CELLS RUNNING BOND PATTERN.
-  6" REINFORCED CONCRETE MASONRY BLOCK WALL WITH MORTAR JOINTS, GROUTED SOLID ALL CELLS RUNNING BOND PATTERN.

THESE PLAN VIEW AND ELEVATION DRAWINGS ARE A PRELIMINARY ARCHITECTURAL REPRESENTATION OF THE BUILDING. ALL DIMENSIONS, FEATURES AND COMPONENTS SHOWN ON THESE PRELIMINARY DRAWINGS MAY OR MAY NOT BE PART OF THE QUOTE. PLEASE REFER TO THE "SCOPE OF SUPPLY AND SERVICES" LETTER PROVIDED WITH YOUR QUOTE FOR ROMTEC'S PROPOSED SCOPE OF SUPPLY.

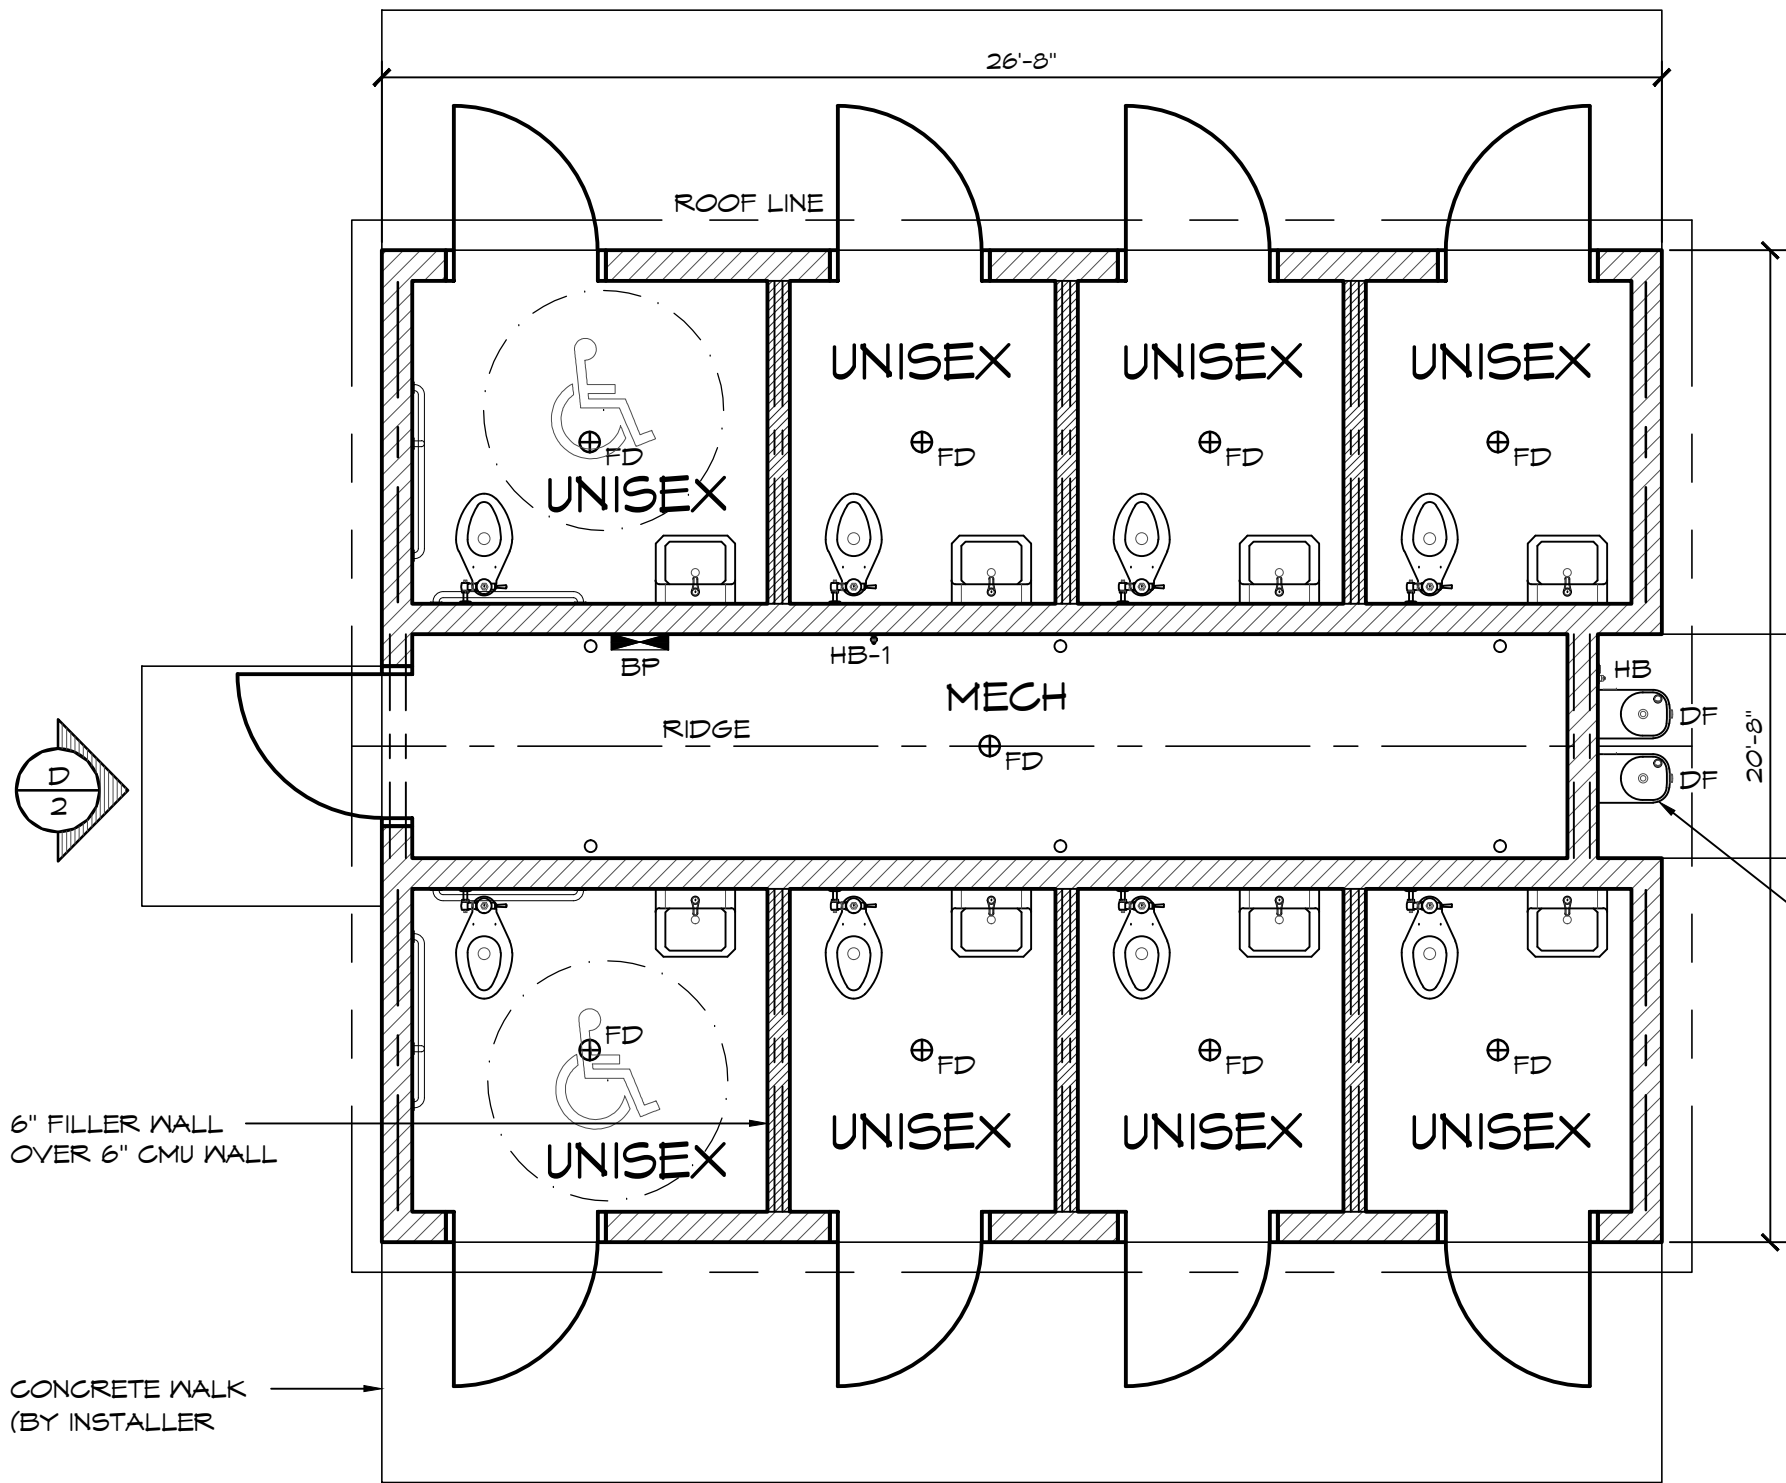

   
DRINKING FOUNTAINS (OPTIONAL NOT INCLUDED)

LEGEND		
SYMBOL	DESCRIPTION	AREA/ QUANTITY
	GABLE VENT	4
	RIDGE VENT	4
	2x6 WOOD FILLER WALL	6
	EXTERIOR WALL LIGHTS	9
	INTERIOR WALL LIGHTS	8
	INTERIOR CEILING LIGHTS	2
	FLOOR DRAIN	9
	ELECTRICAL OUTLET	1
	18"X18" LOUVERED DOOR VENT	4
	WALL FAUCET	1

6" FILLER WALL OVER 6" CMU WALL

CONCRETE WALK (BY INSTALLER)

**1 FLOOR PLAN**  
SCALE: 1/4" = 1'-0"

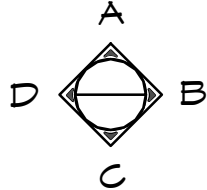

© 2015 ROMTEC, INC. ALL RIGHTS RESERVED. THESE PLANS AND DRAWINGS MAY NOT BE REPRODUCED, ADAPTED OR FURTHER DISTRIBUTED, AND NO BUILDINGS MAY BE CONSTRUCTED FROM THESE PLANS, WITHOUT THE WRITTEN PERMISSION OF ROMTEC, INC.

PROJECT: 2048 SIERRA II 8-PAK RESTROOM W/ STG/MECH ROOM

CUSTOMER PROJECT LOCATION

SHEET TITLE: FLOOR PLAN

PROJECT#:	
MODEL#:	2048
DATE:	00/00/15
REVISIONS	
REV.	DATE: BY
DRAWN BY:	TH


SHEET NO.

1


**ROMTEC**

18240 NORTH BANK ROAD - ROSEBURG, OR 97470  
(541) 496-3541 FAX (541) 496-0803

PRELIMINARY

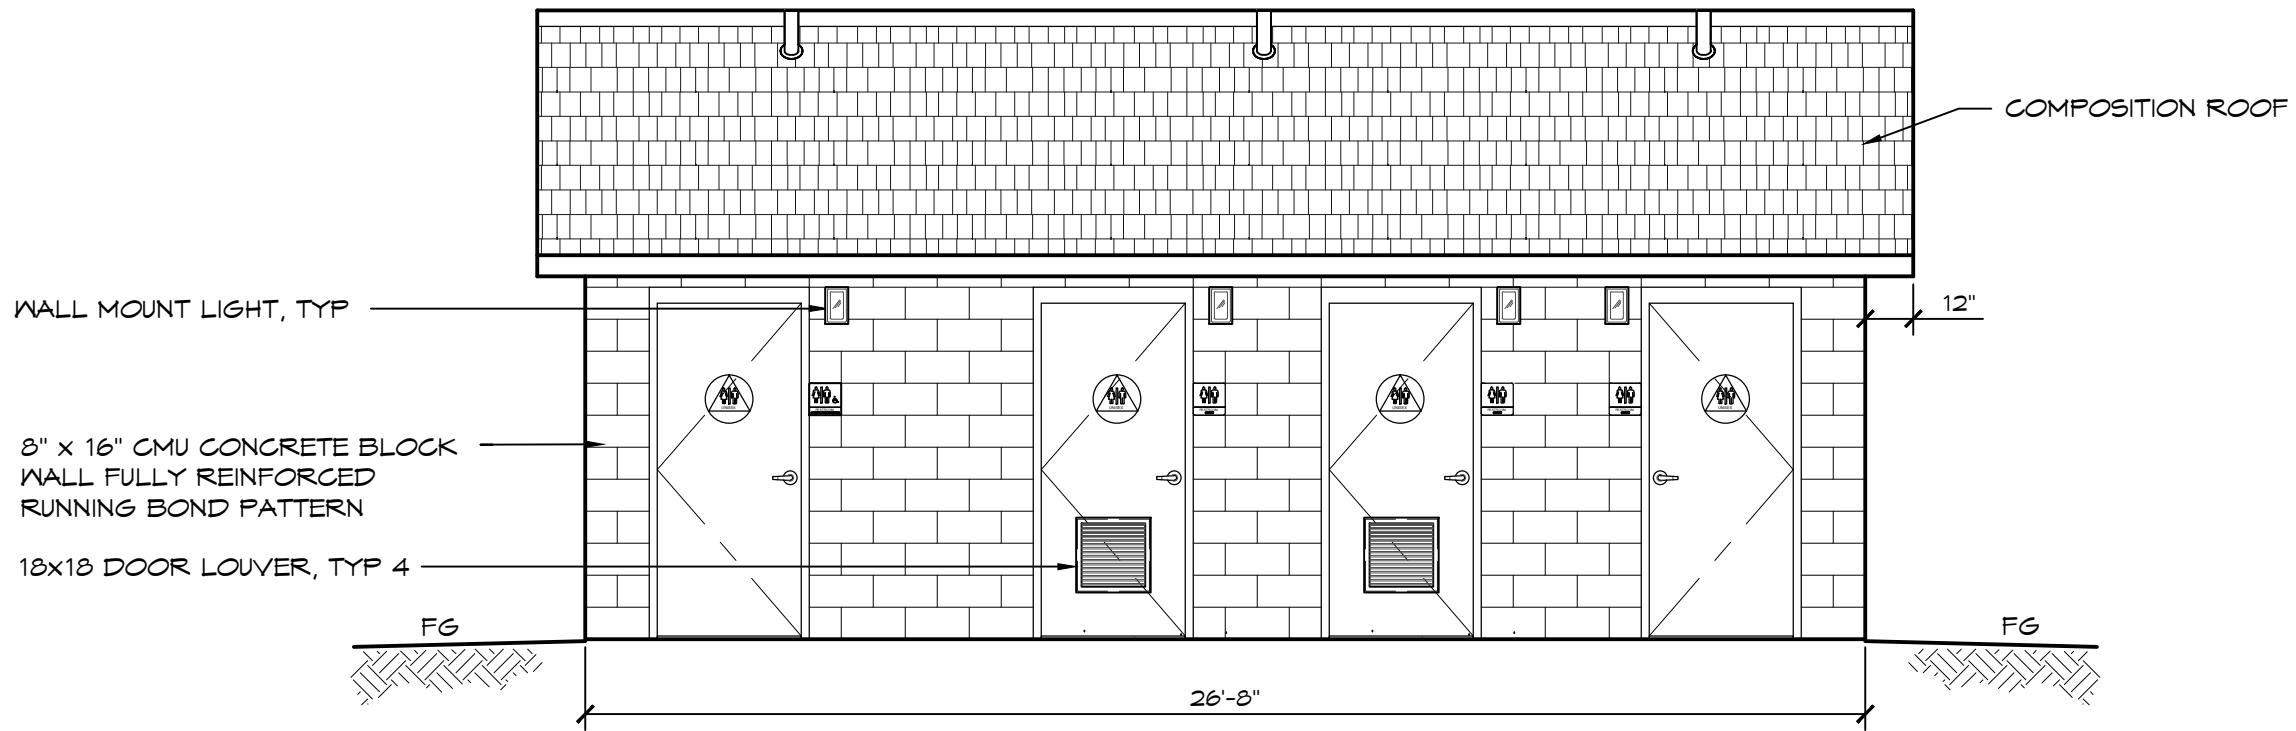

**C** ELEVATION VIEW  
SCALE: 1/4" = 1'-0"

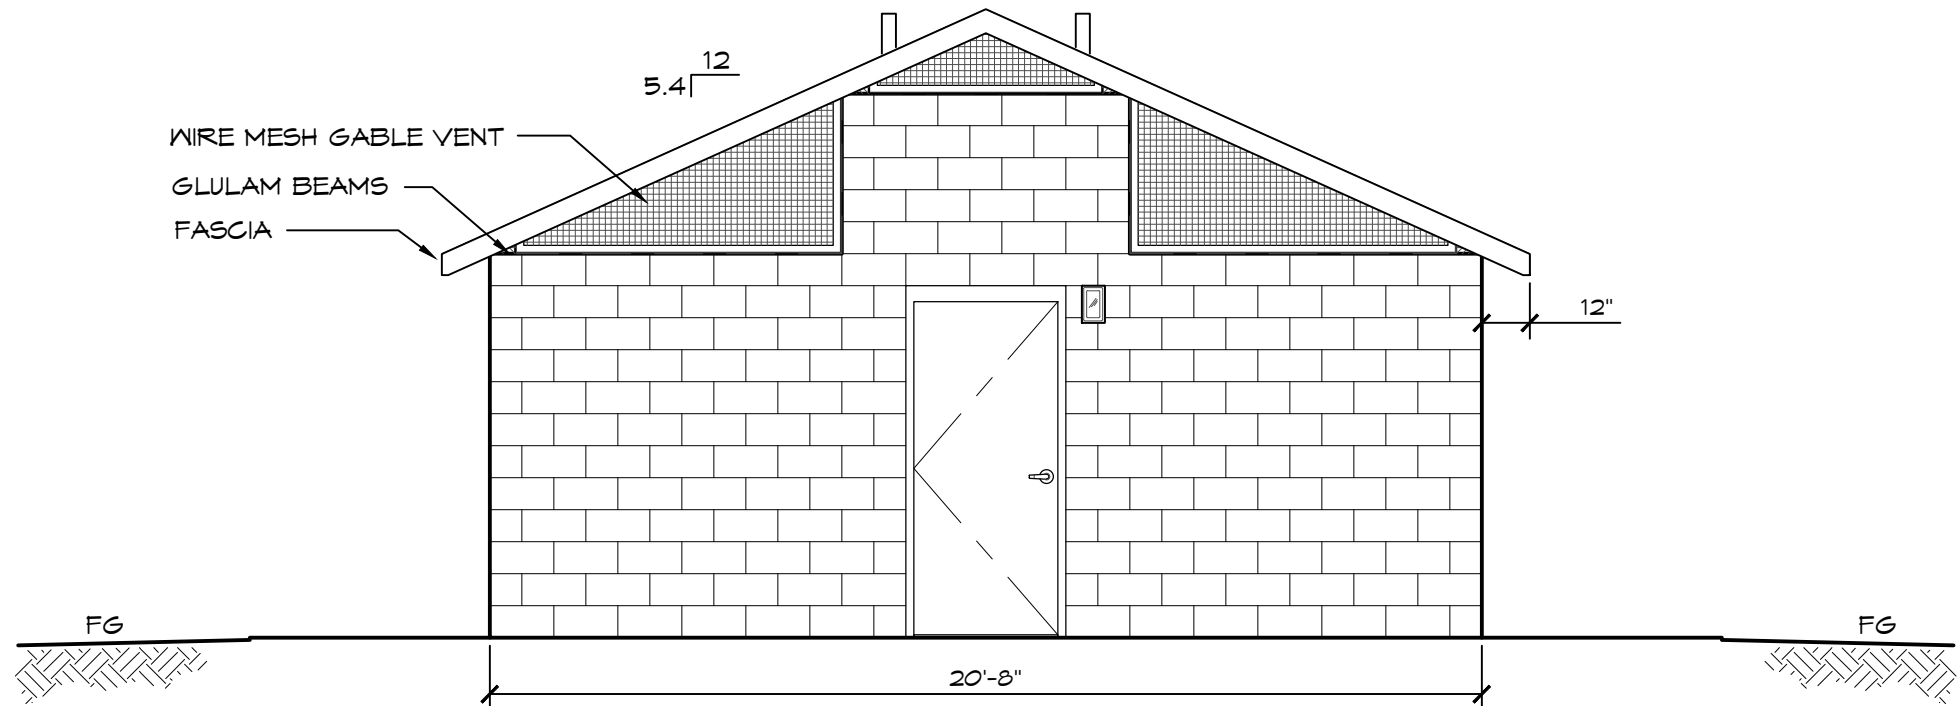

**D** ELEVATION VIEW  
SCALE: 1/4" = 1'-0"

© 2015 ROMTEC, INC. ALL RIGHTS RESERVED. THESE PLANS AND DRAWINGS MAY NOT BE REPRODUCED, ADAPTED OR FURTHER DISTRIBUTED, AND NO BUILDINGS MAY BE CONSTRUCTED FROM THESE PLANS, WITHOUT THE WRITTEN PERMISSION OF ROMTEC, INC.

PROJECT: 2048 SIERRA II 8-PAK RESTROOM W/ STG/MECH ROOM

CUSTOMER  
PROJECT  
LOCATION

PROJECT#:	.
MODEL#:	2048
DATE:	00/00/15
REVISIONS	
REV.	DATE: BY
DRAWN BY:	TH

SHEET NO.

2

**ROMTEC**

18240 NORTH BANK ROAD - ROSEBURG, OR 97470  
(541) 496-3541 FAX (541) 496-0803

PRELIMINARY

SHEET TITLE: ELEVATIONS