



WALL TYPE SCHEDULE

NOTE:
FIXTURES AND ACCESSORIES ARE
DIMENSIONED ON SHEETS A2.2 - A2.4

 8" REINFORCED CONCRETE MASONRY
BLOCK WALL WITH MORTAR JOINTS,
GROUTED SOLID ALL CELLS RUNNING
BOND PATTERN.

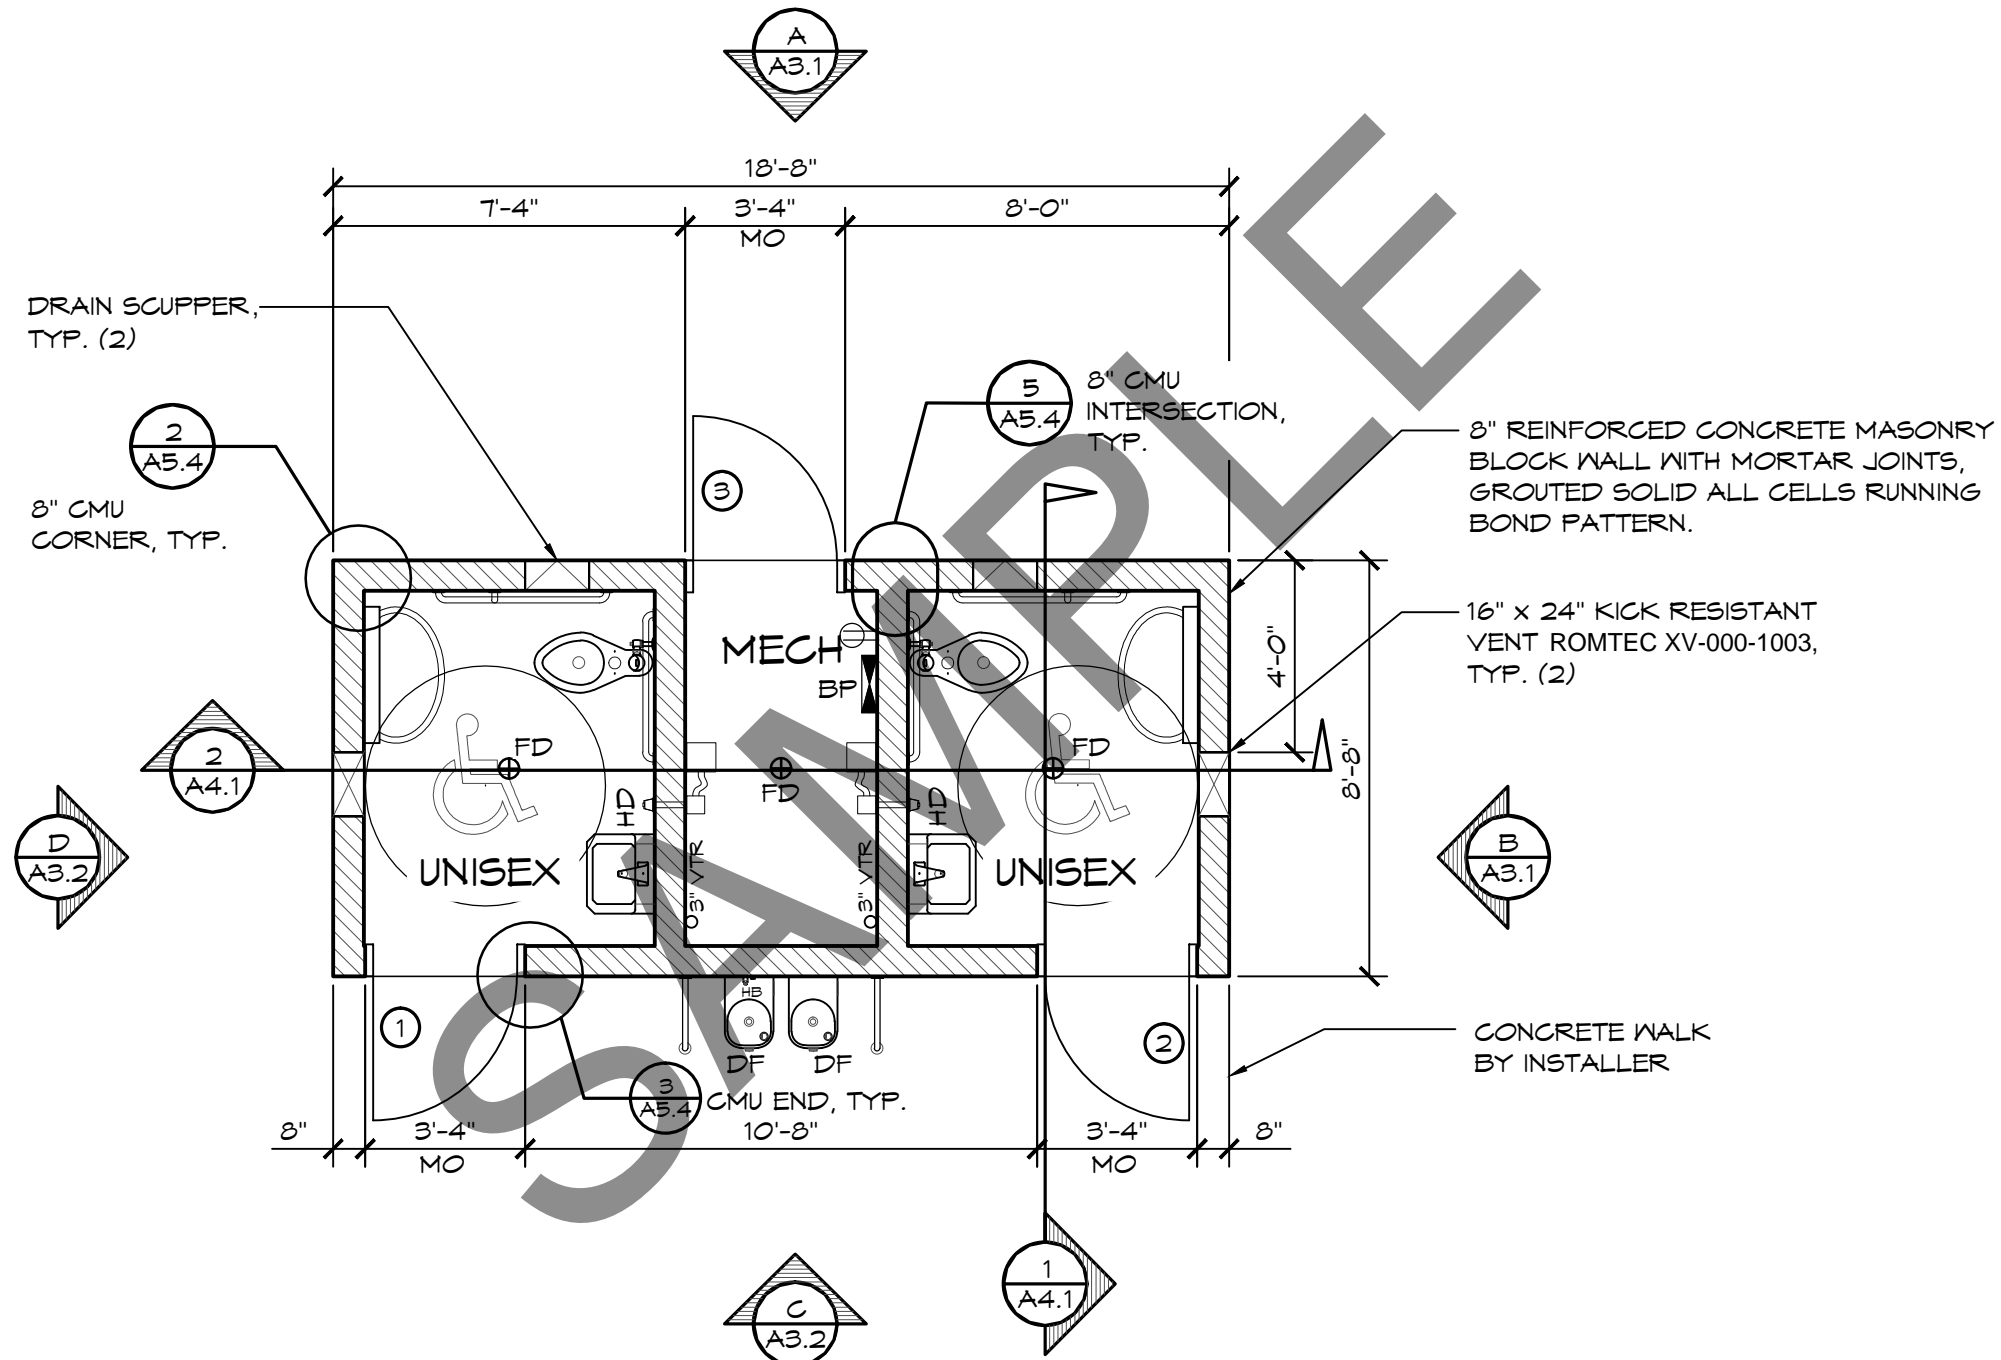

1 FLOOR PLAN
SCALE: 1/4" = 1'-0"

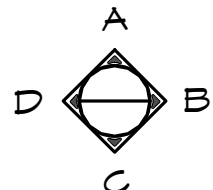

© 2017 ROMTEC, INC. ALL RIGHTS RESERVED. THESE PLANS AND DRAWINGS MAY NOT BE REPRODUCED, ADAPTED OR FURTHER DISTRIBUTED, AND NO BUILDINGS MAY BE CONSTRUCTED FROM THESE PLANS, WITHOUT THE WRITTEN PERMISSION OF ROMTEC, INC.

PROJECT: MODIFIED - 2022 SIERRA II COMPACT DOUBLE RESTROOM
KATY MANOR RECREATION - RESTROOM
KATY, TEXAS

PRECISION STRUCTURAL ENGINEERING, INC.
www.structure1.com
Kilamath Falls Office
260 Main Kilamath Falls, Oregon 97603
Phone: (541) 850-8300 Fax: (541) 850-6233
info@structure1.com

18240 NORTH BANK ROAD
ROSEBURG, OR 97470
Phone: (541) 495-3541 Fax: (541) 495-0803

ROMTEC
ROMTEC217-2

PLAN SET#
18736

DATE:
02/22/2017

REVISIONS


REV.	DATE	BY
1	03-17-2017	CR

DRAWN BY:
CR


SHEET TITLE: **FLOOR PLAN**

SHEET NO.

A2.1

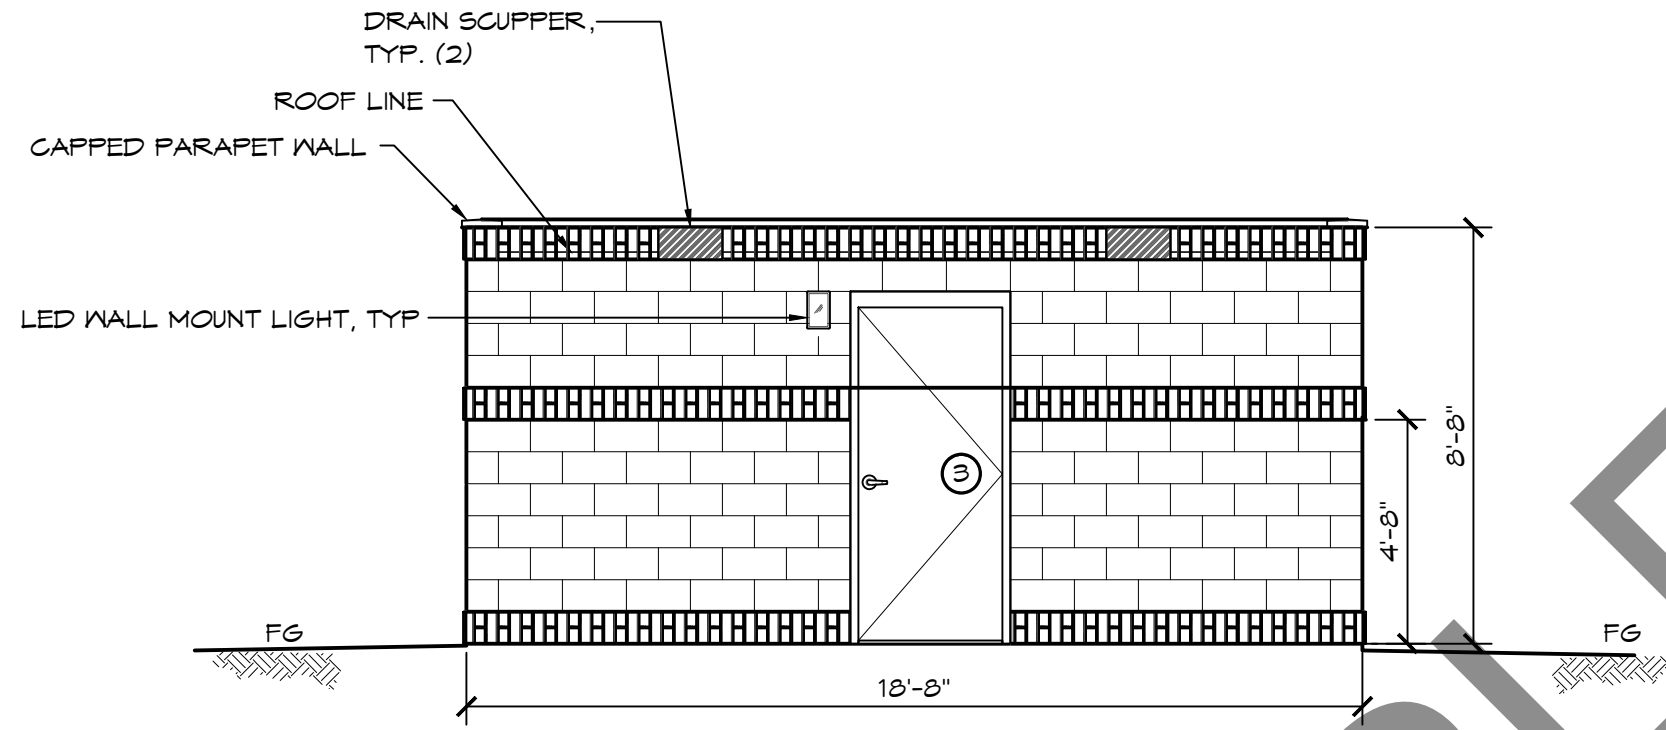

A ELEVATION VIEW
SCALE: 1/4" = 1'-0"

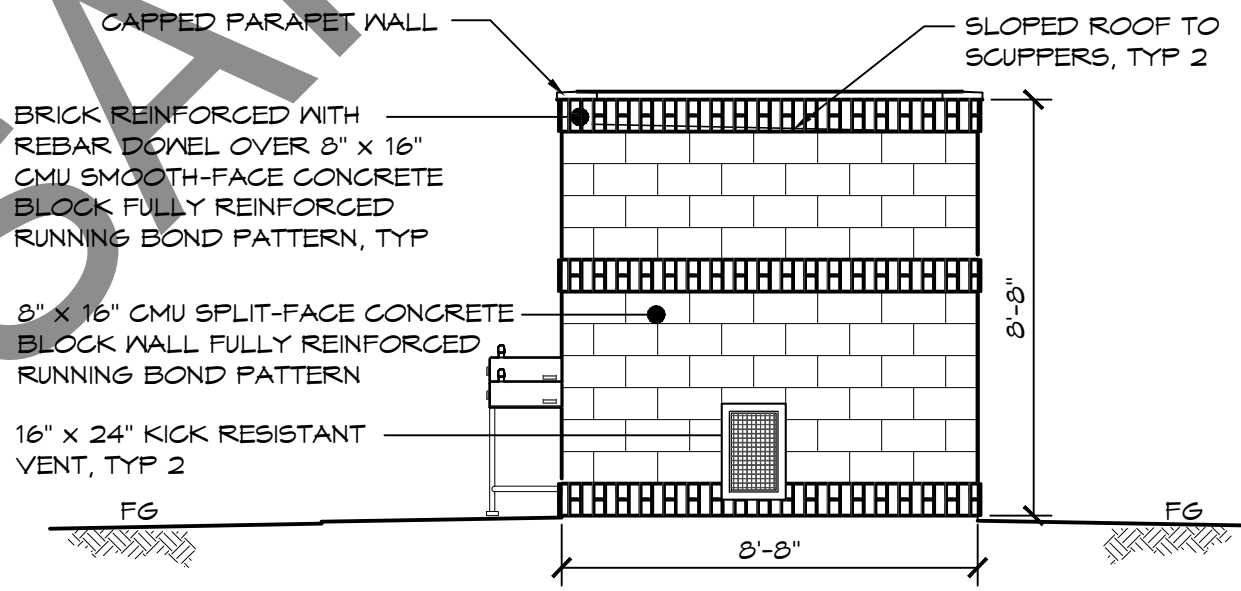

B ELEVATION VIEW
SCALE: 1/4" = 1'-0"



© 2017 ROMTEC, INC. ALL RIGHTS RESERVED. THESE PLANS AND DRAWINGS MAY NOT BE REPRODUCED, ADAPTED OR FURTHER DISTRIBUTED, AND NO BUILDINGS MAY BE CONSTRUCTED FROM THESE PLANS, WITHOUT THE WRITTEN PERMISSION OF ROMTEC, INC.

PROJECT: MODIFIED - 2022 SIERRA II COMPACT DOUBLE RESTROOM
KATY MANOR RECREATION - RESTROOM
KATY, TEXAS

www.structure1.com
 250 Main Street, Suite 100, Dallas, TX 75201
 Phone: (841) 850-3300 Fax: (541) 850-6233
 info@structure1.com

Precision Structural Engineering, Inc.
 ROMTEC217-2

18240 NORTH BANK ROAD
 ROSEBURG, OR 97470
 (541) 486-3541 FAX (541) 486-8803

ROMTEC

PLAN SET#
18736

DATE:
02/22/2017

REVISIONS

REV.	DATE	BY
1	03-17-2017	CR

DRAWN BY:
CR

SHEET TITLE: **EXTERIOR ELEVATIONS**