 
 
 
 
 

 

 


WALL TYPE SCHEDULE


 8" REINFORCED CONCRETE MASONRY BLOCK WALL WITH MORTAR JOINTS, GROUTED SOLID ALL CELLS RUNNING BOND PATTERN.

LEGEND


SYMBOL	DESCRIPTION	AREA/ QUANTITY
	GABLE VENT	4
	RIDGE VENT	2
	RIDGE WINDOW	1
	2x6 WOOD FILLER WALL	2
	EXTERIOR WALL LIGHTS	7
	INTERIOR WALL LIGHTS	4
	INTERIOR CEILING LIGHTS	4
	FLOOR DRAIN	4
	ELECTRICAL OUTLET	1
	WALL FAUCET	1
	WALL HYDRANT	1

4'-8" x 4'-0" ROLL-UP CONCESSION WINDOW

CONCRETE WALK (BY INSTALLER)

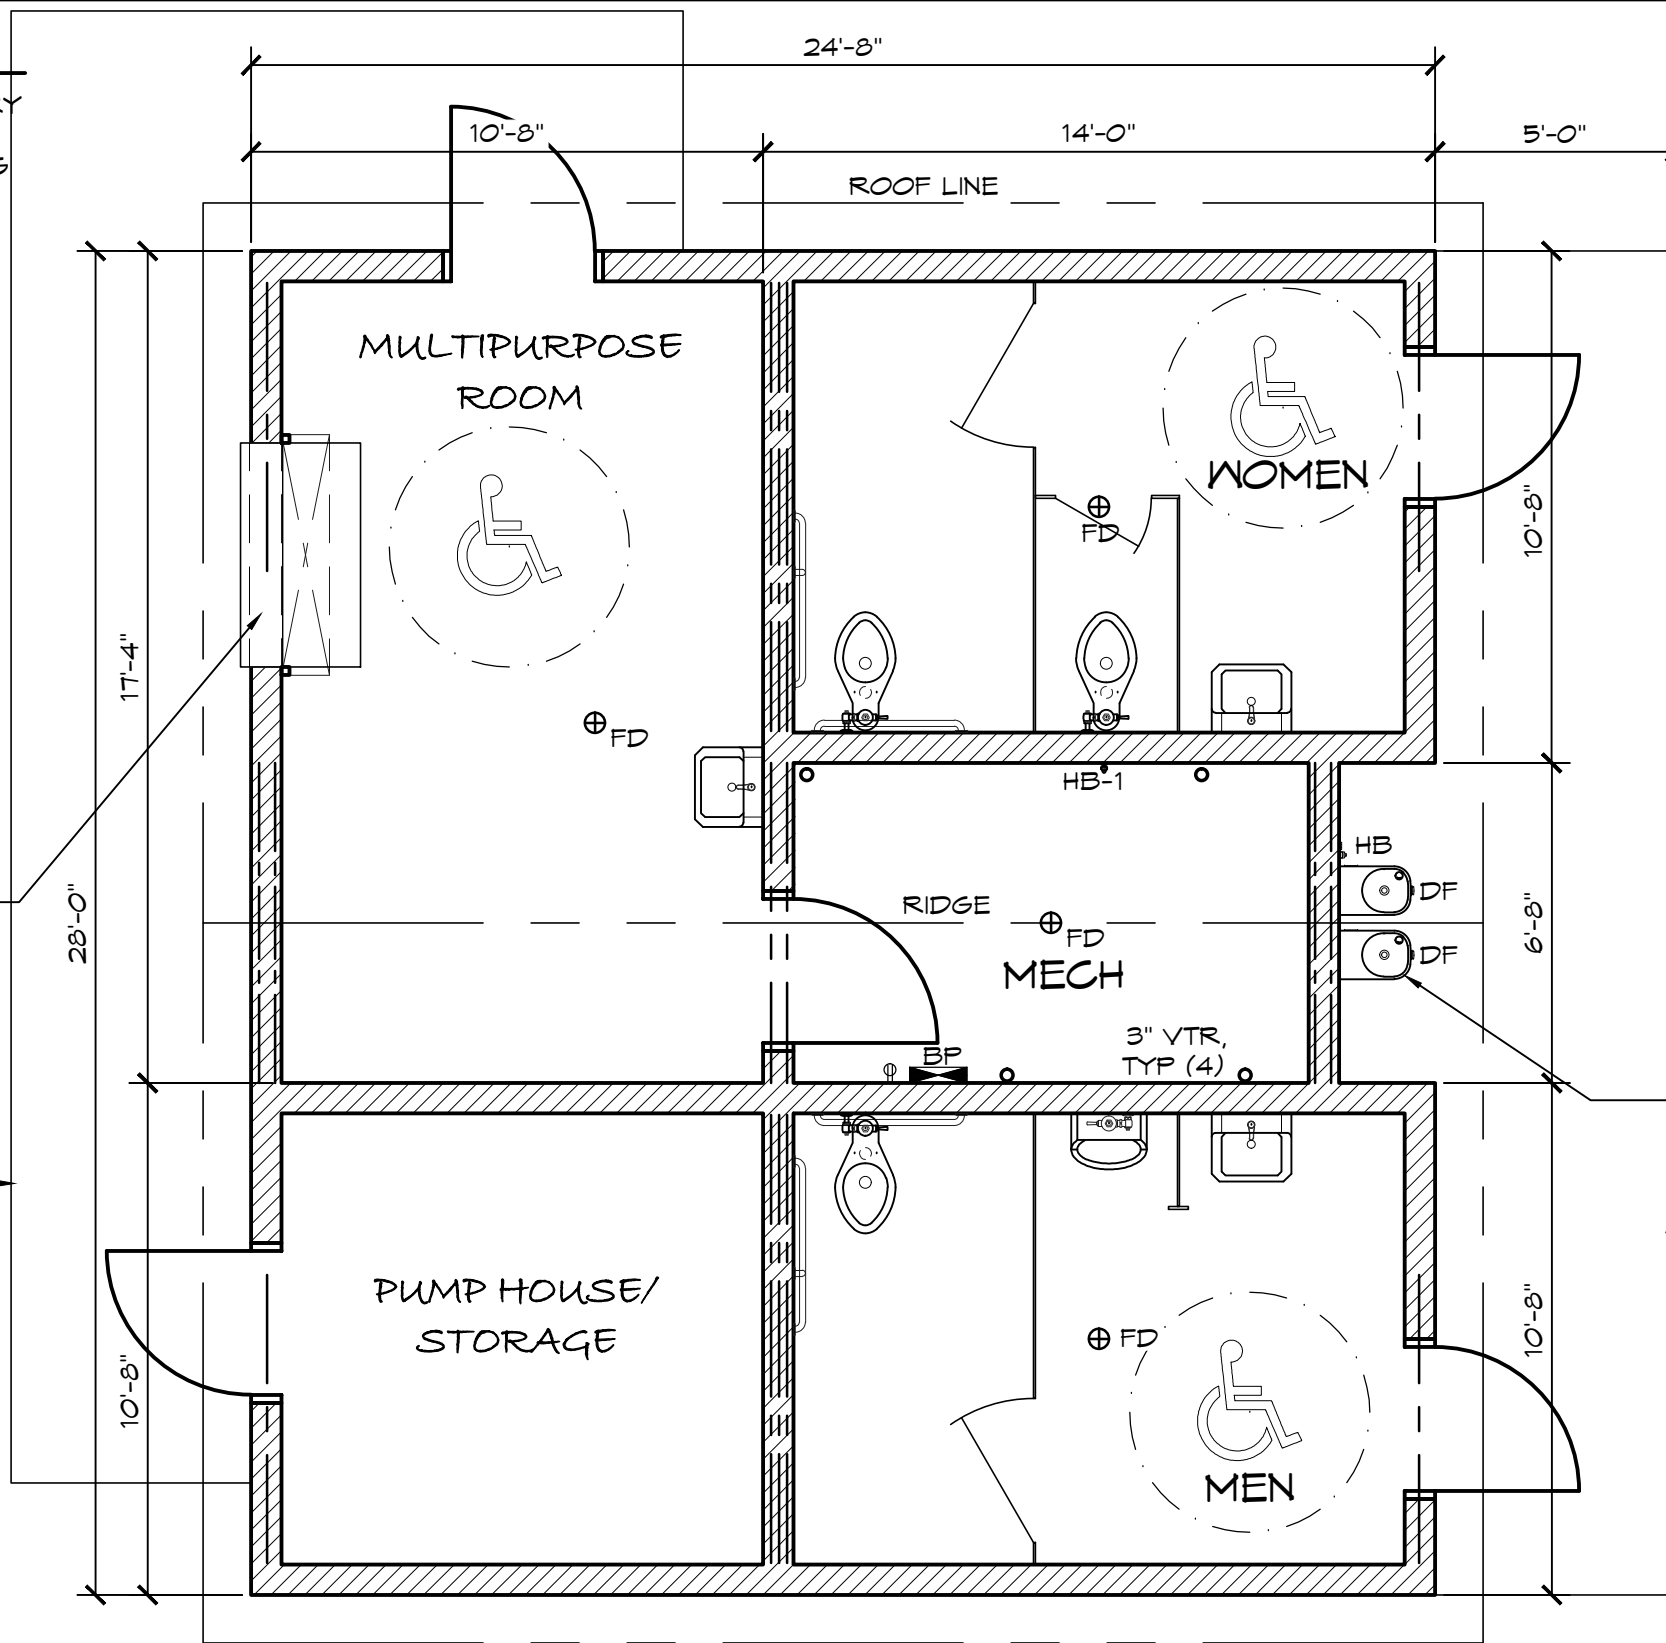


DRINKING FOUNTAINS (OPTIONAL NOT INCLUDED)

 

CONCRETE WALK (BY INSTALLER)


THESE PLAN VIEW AND ELEVATION DRAWINGS ARE A PRELIMINARY ARCHITECTURAL REPRESENTATION OF THE BUILDING. ALL DIMENSIONS, FEATURES AND COMPONENTS SHOWN ON THESE PRELIMINARY DRAWINGS MAY OR MAY NOT BE PART OF THE QUOTE. PLEASE REFER TO THE "SCOPE OF SUPPLY AND SERVICES" LETTER PROVIDED WITH YOUR QUOTE FOR ROMTEC'S PROPOSED SCOPE OF SUPPLY.

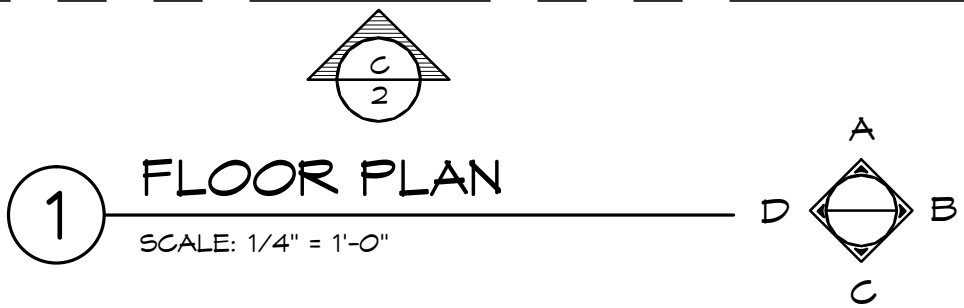

ROMTEC
18240 NORTH BANK ROAD - ROSEBURG, OR 97470
(541) 496-3541 FAX (541) 496-0803
PRELIMINARY


© 2015 ROMTEC, INC. ALL RIGHTS RESERVED. THESE PLANS AND DRAWINGS MAY NOT BE REPRODUCED, ADAPTED OR FURTHER DISTRIBUTED, AND NO BUILDINGS MAY BE CONSTRUCTED FROM THESE PLANS, WITHOUT THE WRITTEN PERMISSION OF ROMTEC, INC.
PROJECT: 2065 SIERRA III MULTI-USER W/ CONCESSION & STORAGE
CUSTOMER PROJECT LOCATION
SHEET TITLE: FLOOR PLAN

PROJECT#:		
MODEL#:	3356	
DATE:	06/18/18	
REVISIONS		
REV.	DATE	BY
DRAWN BY:	TH	
SHEET NO.	1	

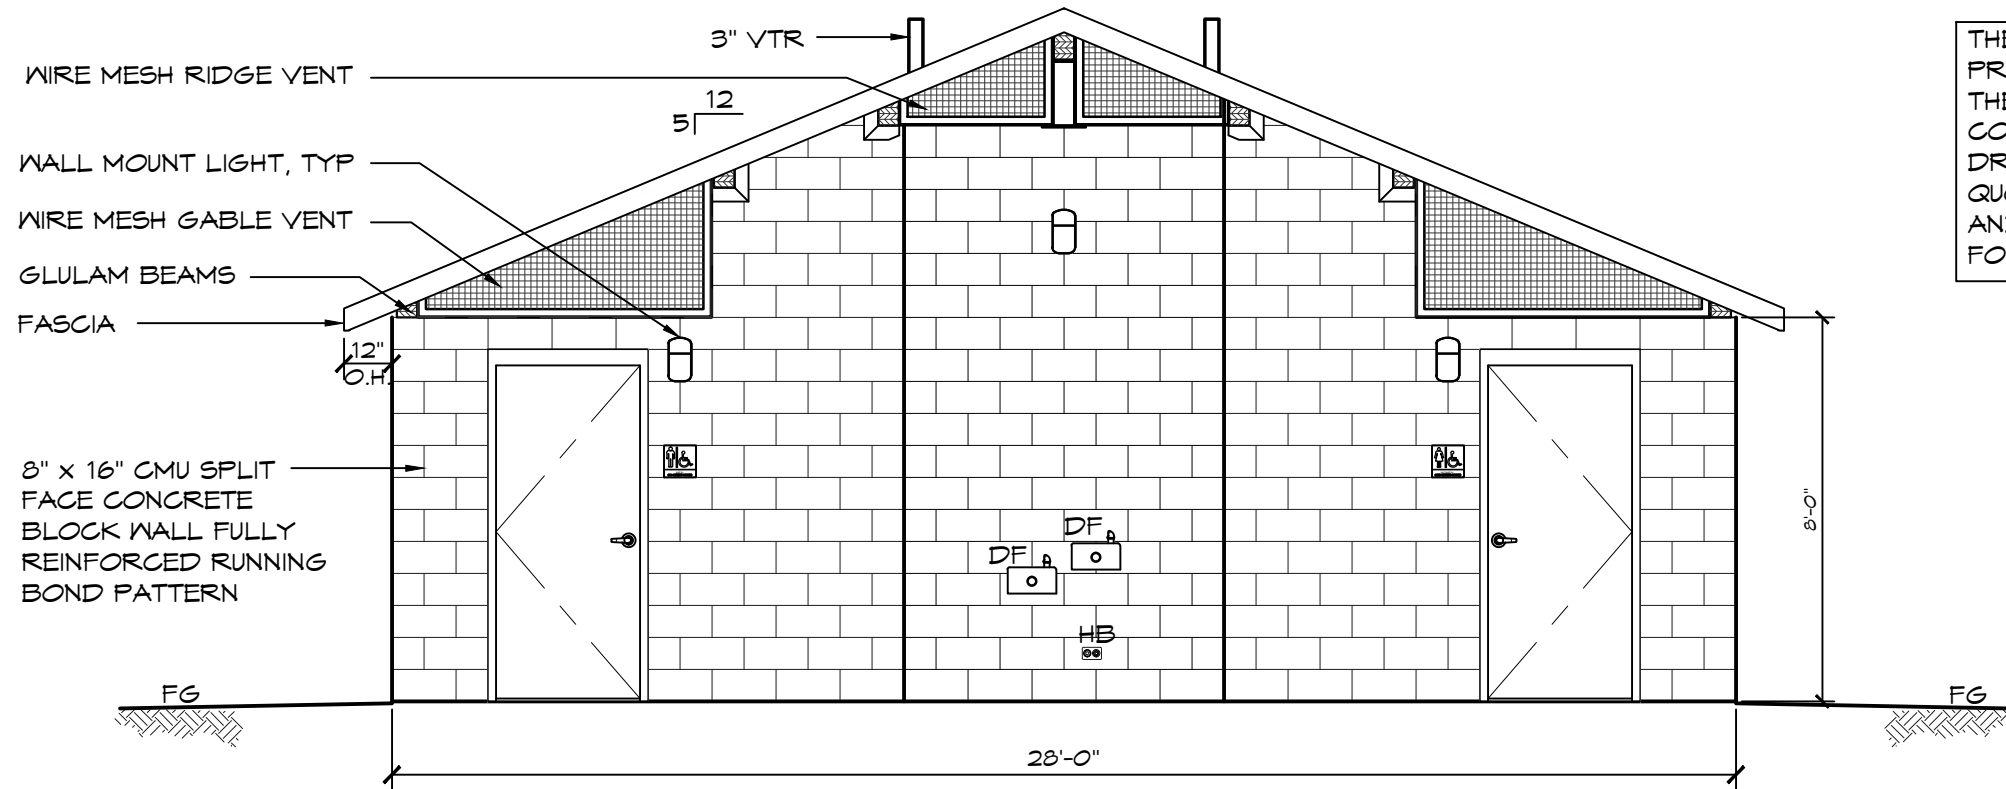

THESE PLAN VIEW AND ELEVATION DRAWINGS ARE A PRELIMINARY ARCHITECTURAL REPRESENTATION OF THE BUILDING. ALL DIMENSIONS, FEATURES AND COMPONENTS SHOWN ON THESE PRELIMINARY DRAWINGS MAY OR MAY NOT BE PART OF THE QUOTE. PLEASE REFER TO THE "SCOPE OF SUPPLY AND SERVICES" LETTER PROVIDED WITH YOUR QUOTE FOR ROMTEC'S PROPOSED SCOPE OF SUPPLY.

B ELEVATION VIEW
SCALE: 1/4" = 1'-0"

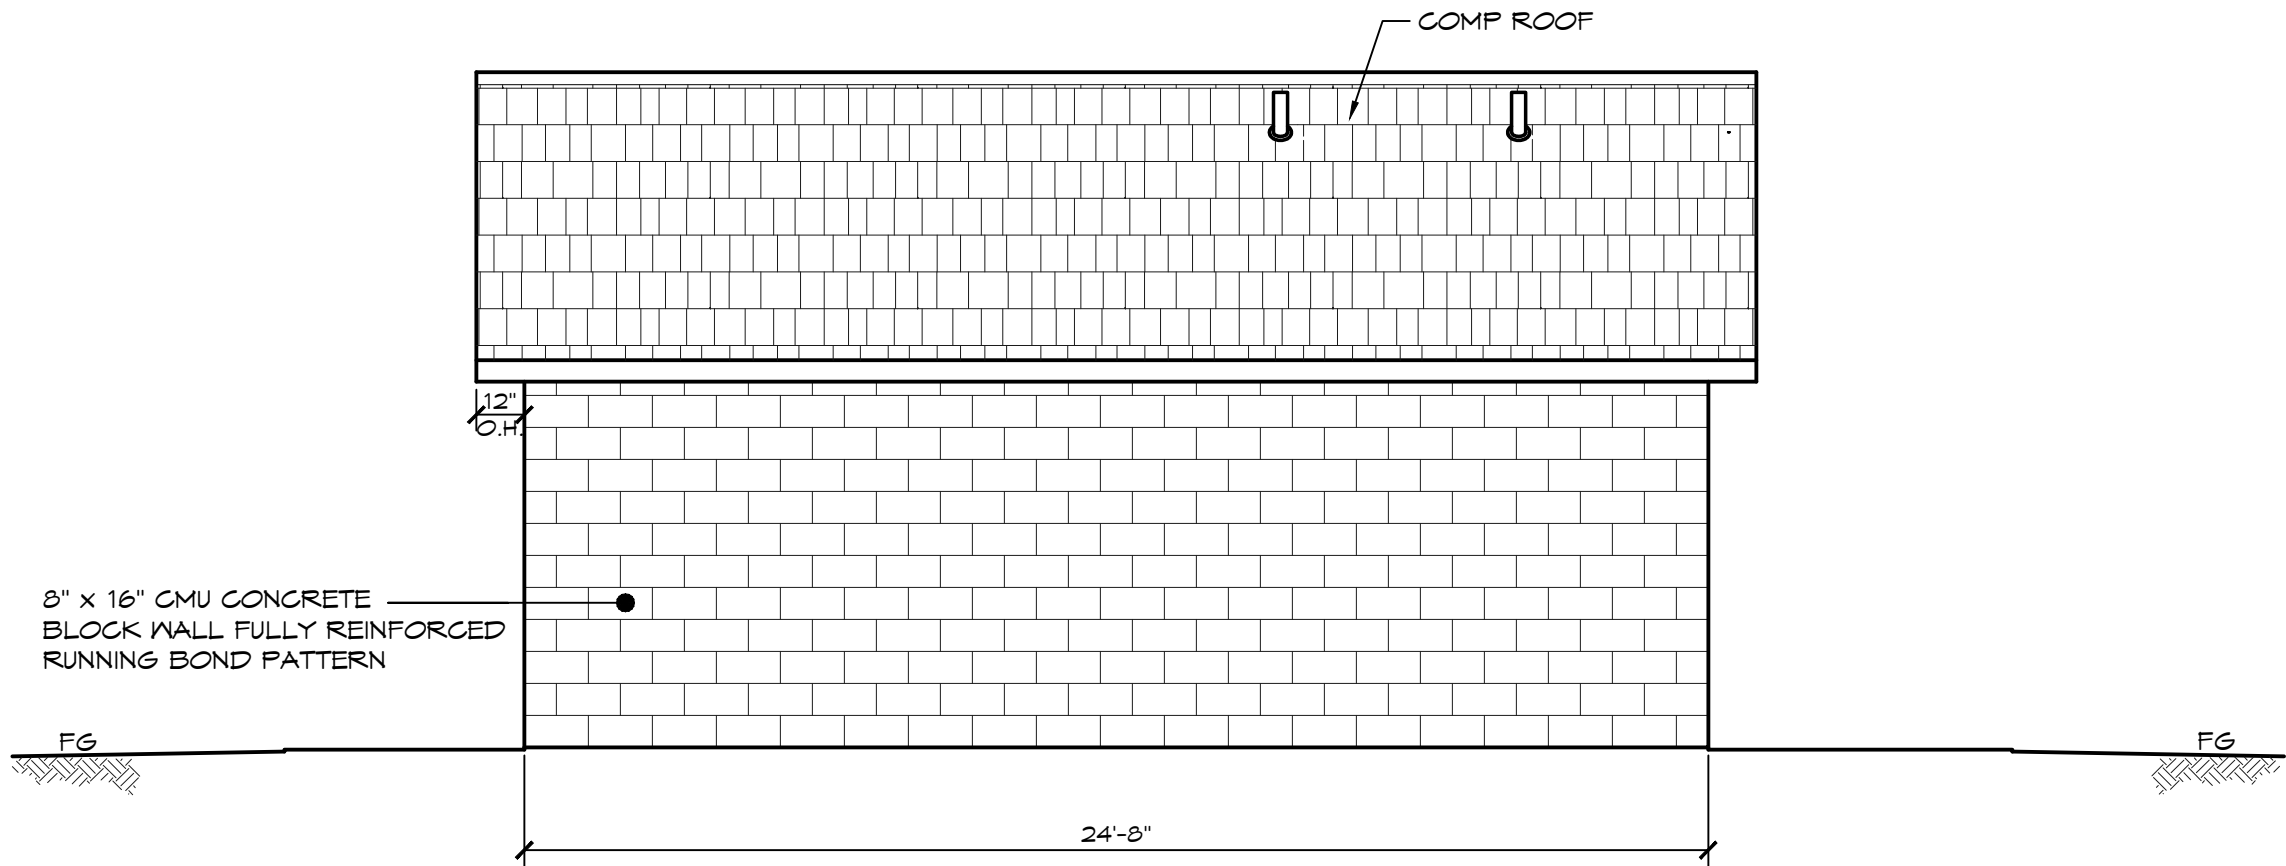

C ELEVATION VIEW
SCALE: 1/4" = 1'-0"

ROMTEC
18240 NORTH BANK ROAD - ROSEBURG, OR 97470
(541) 496-3541 FAX (541) 496-0803
PRELIMINARY

© 2015 ROMTEC, INC. ALL RIGHTS RESERVED. THESE PLANS AND DRAWINGS MAY NOT BE REPRODUCED, ADAPTED OR FURTHER DISTRIBUTED, AND NO BUILDINGS MAY BE CONSTRUCTED FROM THESE PLANS, WITHOUT THE WRITTEN PERMISSION OF ROMTEC, INC.
PROJECT: 2065 SIERRA III MULTI-USER W/ CONCESSION & STORAGE
CUSTOMER PROJECT LOCATION
SHEET TITLE: ELEVATIONS

PROJECT#:	
MODEL#:	3356
DATE:	06/18/18
REVISIONS	
REV.	DATE: BY
DRAWN BY:	TH