

LEGEND		
SYMBOL	DESCRIPTION	AREA/ QUANTITY
	GABLE VENT	4
	RIDGE VENT	4
	RIDGE FILLER WALL	2
	2x6 WOOD FILLER WALL	2
	EXTERIOR WALL LIGHTS	7
	INTERIOR WALL LIGHTS	2
	INTERIOR CEILING LIGHTS	4
	FLOOR DRAIN	4
	ELECTRICAL OUTLET	1

WALL TYPE SCHEDULE


- 8" REINFORCED CONCRETE MASONRY BLOCK WALL WITH MORTAR JOINTS, GROUTED SOLID ALL CELLS RUNNING BOND PATTERN.
- 6" REINFORCED CONCRETE MASONRY BLOCK WALL WITH MORTAR JOINTS, GROUTED SOLID ALL CELLS RUNNING BOND PATTERN.

4'-8" x 4'-0" ROLL-UP CONCESSION WINDOW

CONCRETE WALK (INSTALLER SUPPLIED)


DRINKING FOUNTAINS (OPTIONAL NOT INCLUDED)

CONCRETE WALK (BY INSTALLER)

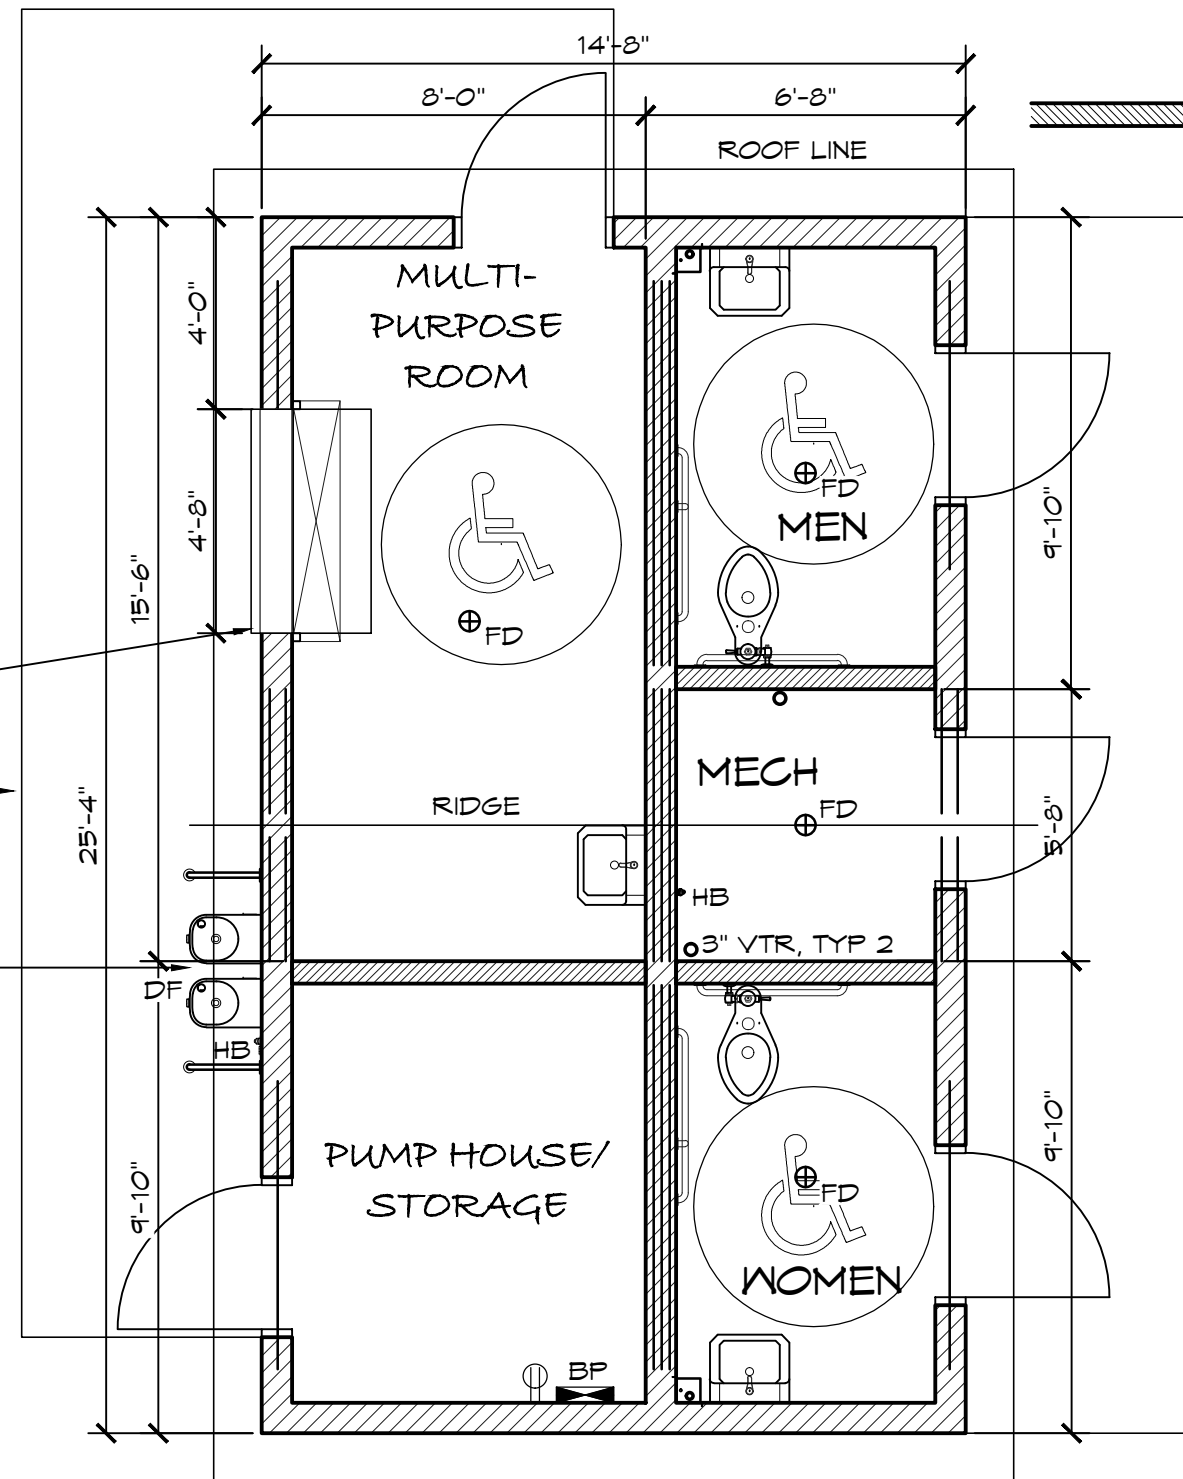

THESE PLAN VIEW AND ELEVATION DRAWINGS ARE A PRELIMINARY ARCHITECTURAL REPRESENTATION OF THE BUILDING. ALL DIMENSIONS, FEATURES AND COMPONENTS SHOWN ON THESE PRELIMINARY DRAWINGS MAY OR MAY NOT BE PART OF THE QUOTE. PLEASE REFER TO THE "SCOPE OF SUPPLY AND SERVICES" LETTER PROVIDED WITH YOUR QUOTE FOR ROMTEC'S PROPOSED SCOPE OF SUPPLY.

1 FLOOR PLAN
SCALE: 1/4" = 1'-0"

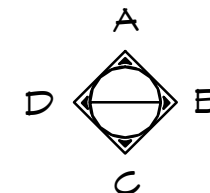

© 2014 ROMTEC, INC. ALL RIGHTS RESERVED. THESE PLANS AND DRAWINGS MAY NOT BE REPRODUCED, ADAPTED OR FURTHER DISTRIBUTED, AND NO BUILDINGS MAY BE CONSTRUCTED FROM THESE PLANS, WITHOUT THE WRITTEN PERMISSION OF ROMTEC, INC.

PROJECT: 2066 SIERRA III SINGLE-USER RESTROOMS W/ CONCESSION & STORAGE

CUSTOMER PROJECT LOCATION

PROJECT#:	
MODEL#:	3357
DATE:	06/18/18
REVISIONS	
REV.	DATE
	BY
DRAWN BY:	TH

SHEET NO.


1

ROMTEC


18240 NORTH BANK ROAD - ROSEBURG, OR 97470
(541) 496-3541 FAX (541) 496-0803

PRELIMINARY

SHEET TITLE: FLOOR PLAN

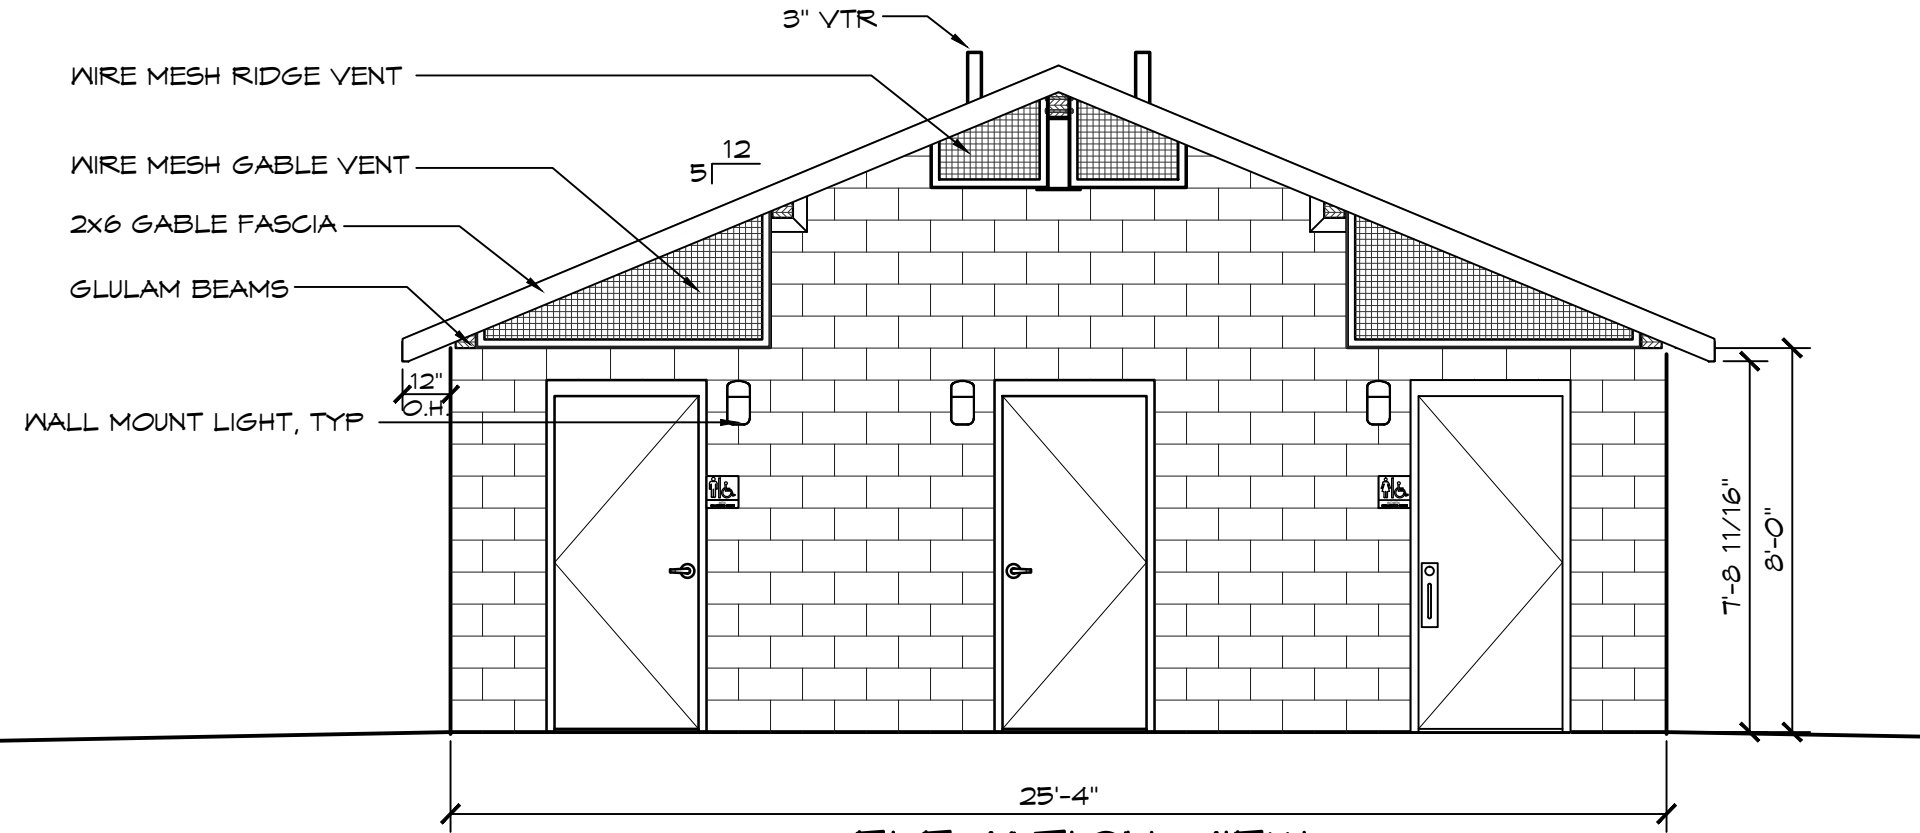

B ELEVATION VIEW
SCALE: 1/4" = 1'-0"

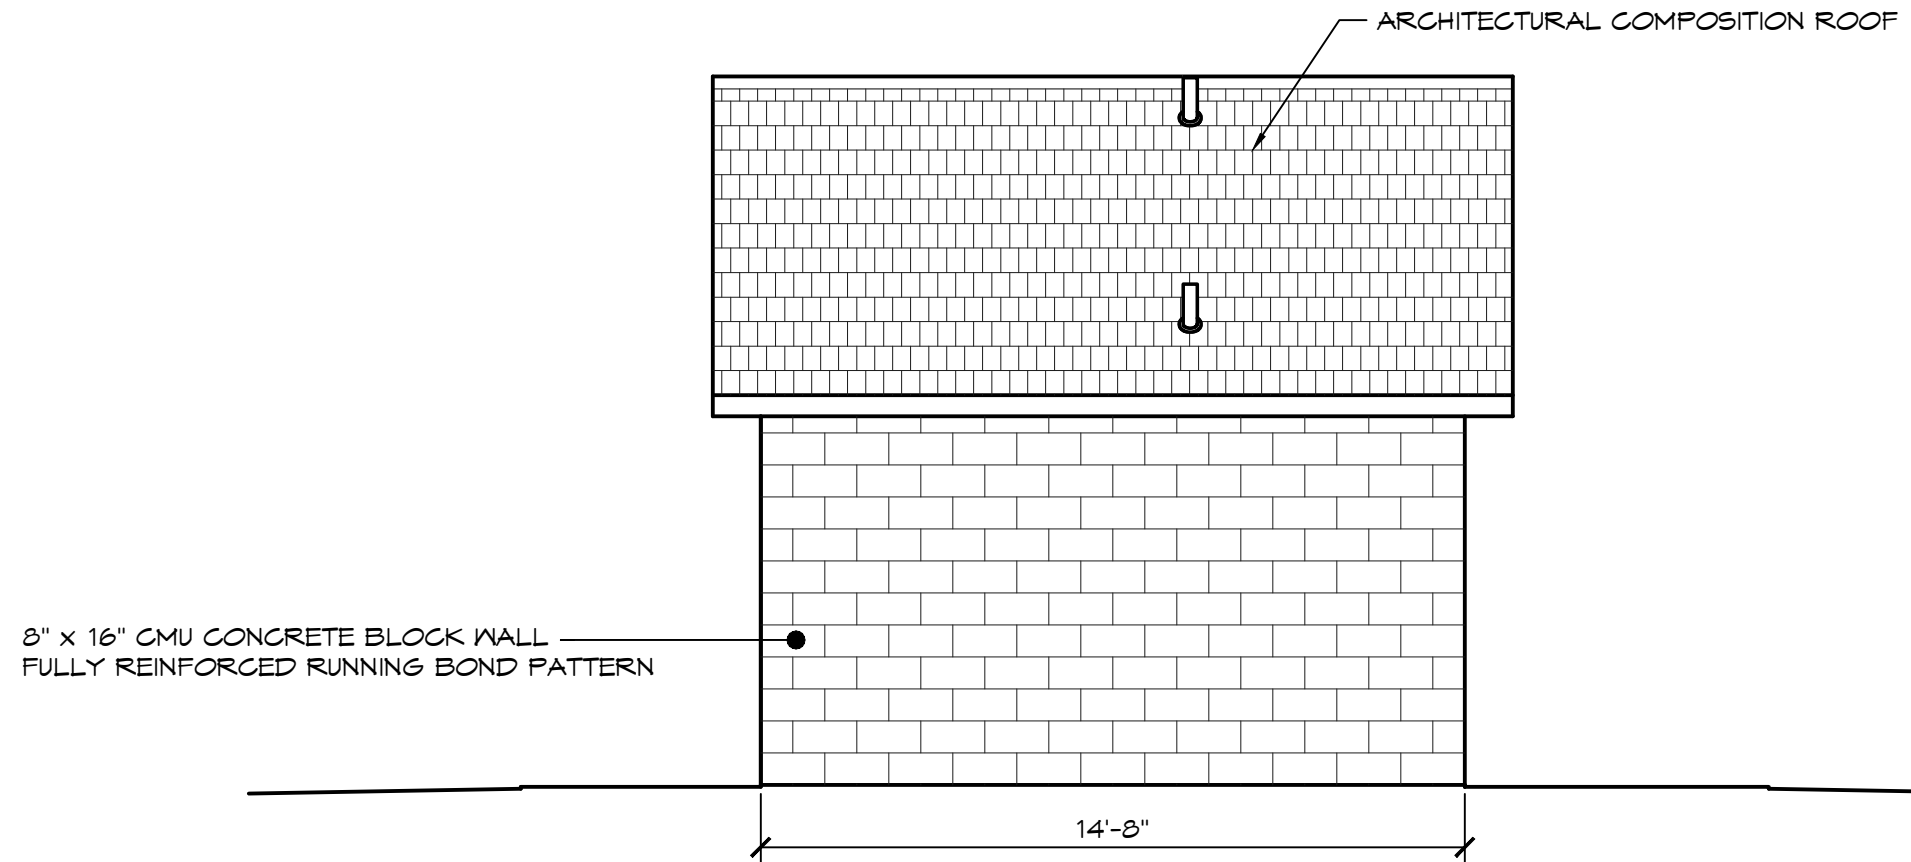

C ELEVATION VIEW
SCALE: 1/4" = 1'-0"

ROMTEC

18240 NORTH BANK ROAD - ROSEBURG, OR 97470
(541) 496-3541 FAX (541) 496-0803

PRELIMINARY

© 2014 ROMTEC, INC. ALL RIGHTS RESERVED. THESE PLANS AND DRAWINGS MAY NOT BE REPRODUCED, ADAPTED OR FURTHER DISTRIBUTED, AND NO BUILDINGS MAY BE CONSTRUCTED FROM THESE PLANS, WITHOUT THE WRITTEN PERMISSION OF ROMTEC, INC.

PROJECT: 2066 SIERRA III SINGLE-USER RESTROOMS W/ CONCESSION & STORAGE

CUSTOMER PROJECT LOCATION

SHEET TITLE: ELEVATIONS

PROJECT#:

MODEL#: 3357

DATE: 06/18/18

REVISIONS

REV. DATE: BY

REV.	DATE:	BY

DRAWN BY: TH

SHEET NO.

2