


WALL TYPE SCHEDULE

8" DRY STACK CMU WALL
REINFORCED & GROUT FILLED

16" x 24" KICK RESISTANT
EXPANDED METAL VENT
W/ INSECT SCREEN

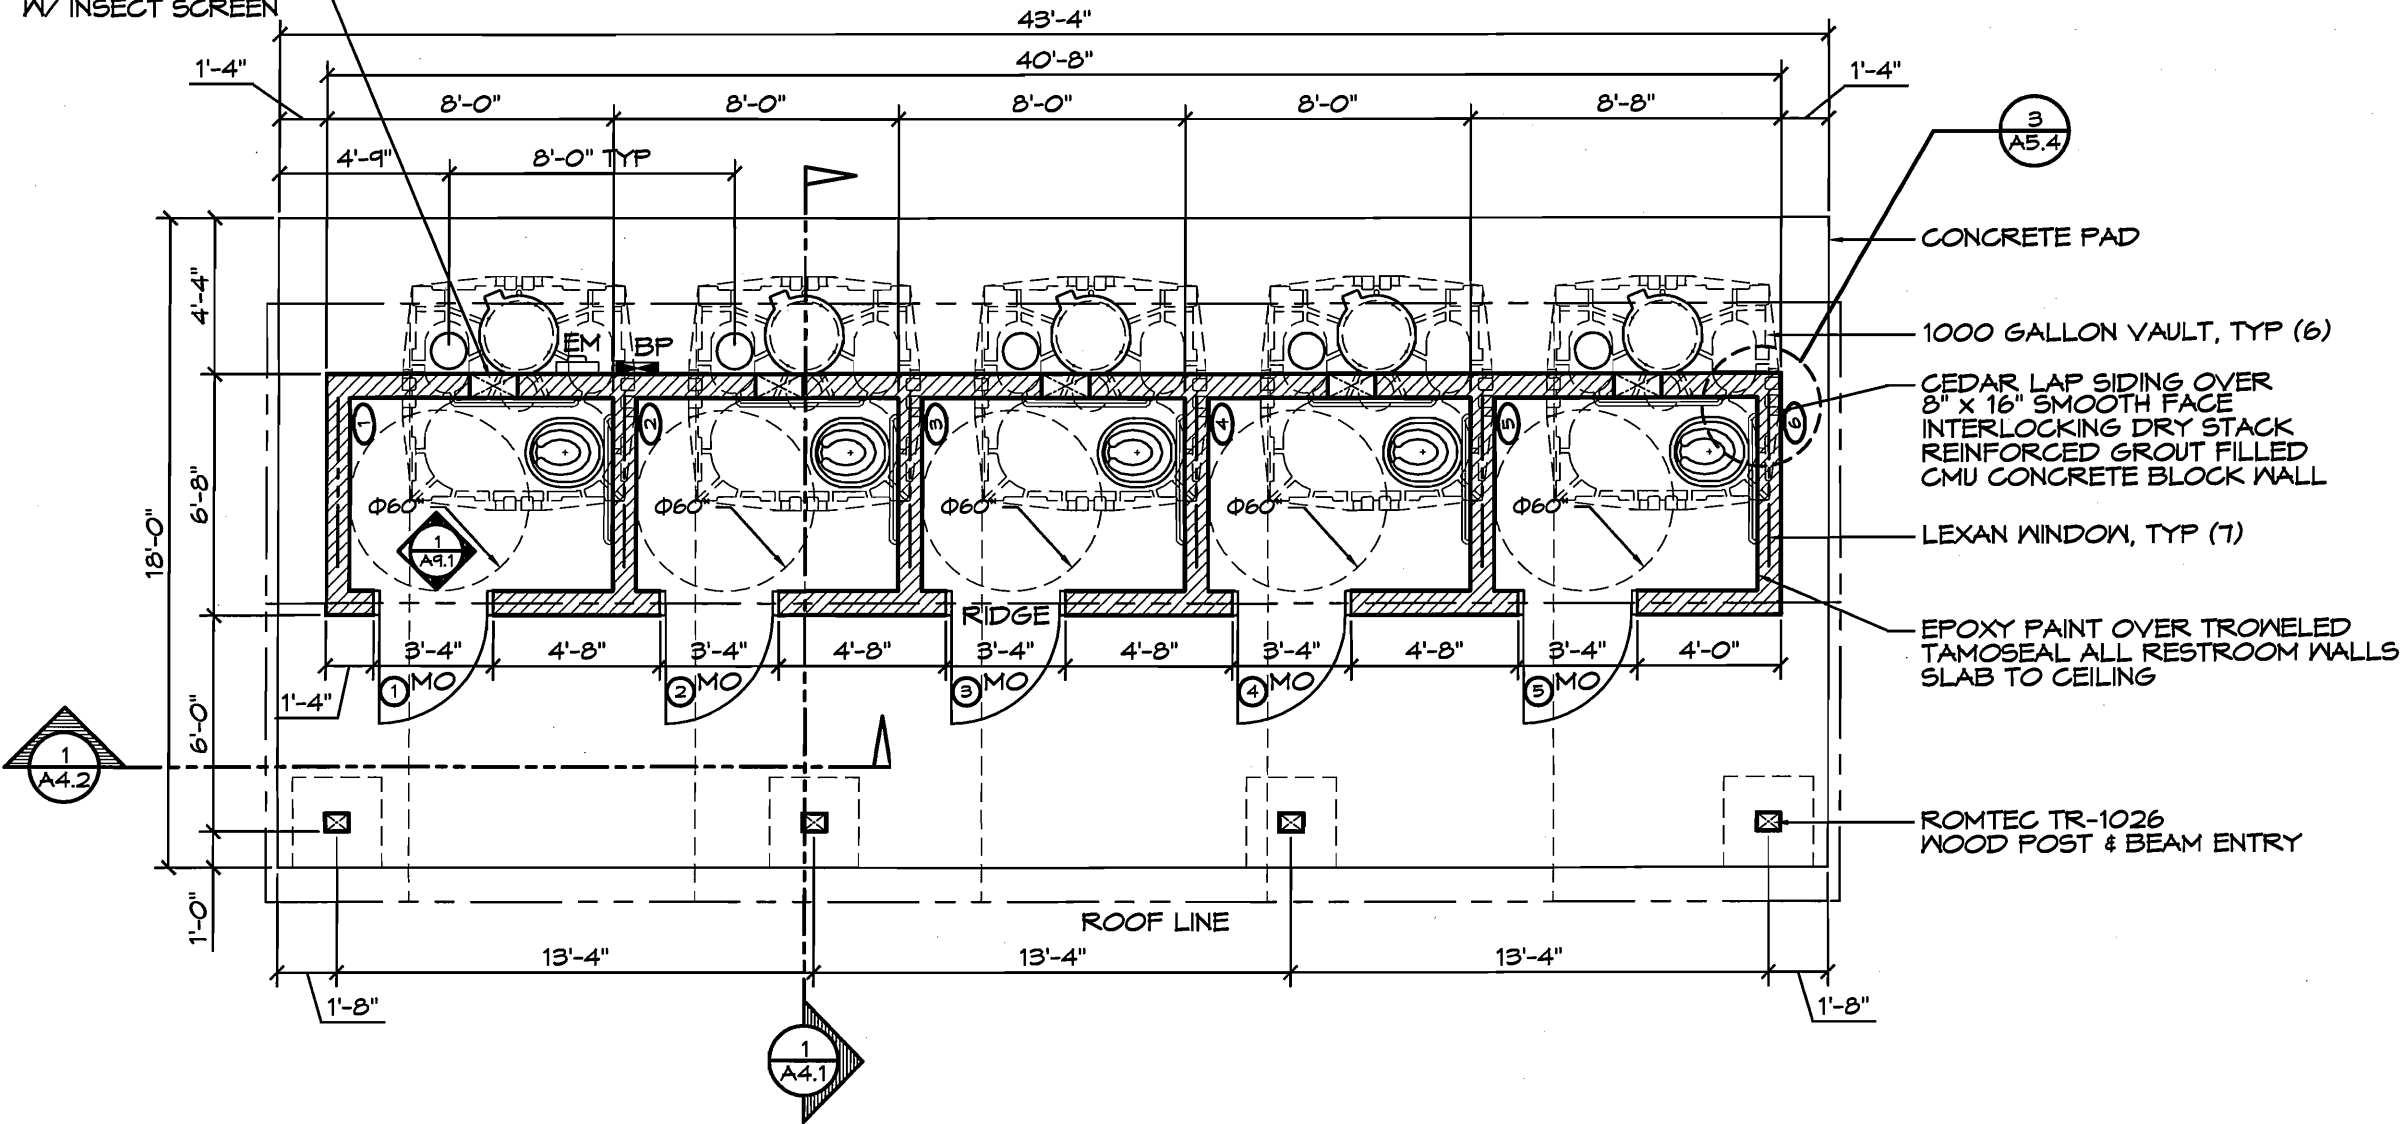

1

FLOOR PLAN

SCALE: 3/16" = 1'-0"



PLAN NORTH

NOTE:
FIXTURES AND ACCESSORIES
ARE DIMENSIONED ON SHT A9.1

© 2010 ROMTEC, INC. ALL RIGHTS RESERVED. THESE PLANS AND DRAWINGS MAY NOT BE REPRODUCED, ADAPTED OR FURTHER DISTRIBUTED, AND NO BUILDINGS MAY BE CONSTRUCTED FROM THESE PLANS, WITHOUT THE WRITTEN PERMISSION OF ROMTEC, INC.

PROJECT: CUSTOM 1014 - ASPEN STRETCH RESTROOM W/ P&B ENTRY

FLIGHT 93 NATIONAL MEMORIAL-SACRED GROUND RESTROOM

SHANKSVILLE, PENNSYLVANIA

SHEET TITLE: FLOOR PLAN

ROMTEC 18240 NORTH BANK ROAD - ROSEBURG, OR 97470
(541) 486-3541 FAX (541) 486-0803

PLAN SET#
17853

DATE:
05/13/10


REVISIONS

REV.	DATE	BY
1	06/21/10	SK
2	07/14/10	SK

DRAWN BY:
SK


SHEET NO.

A2.1

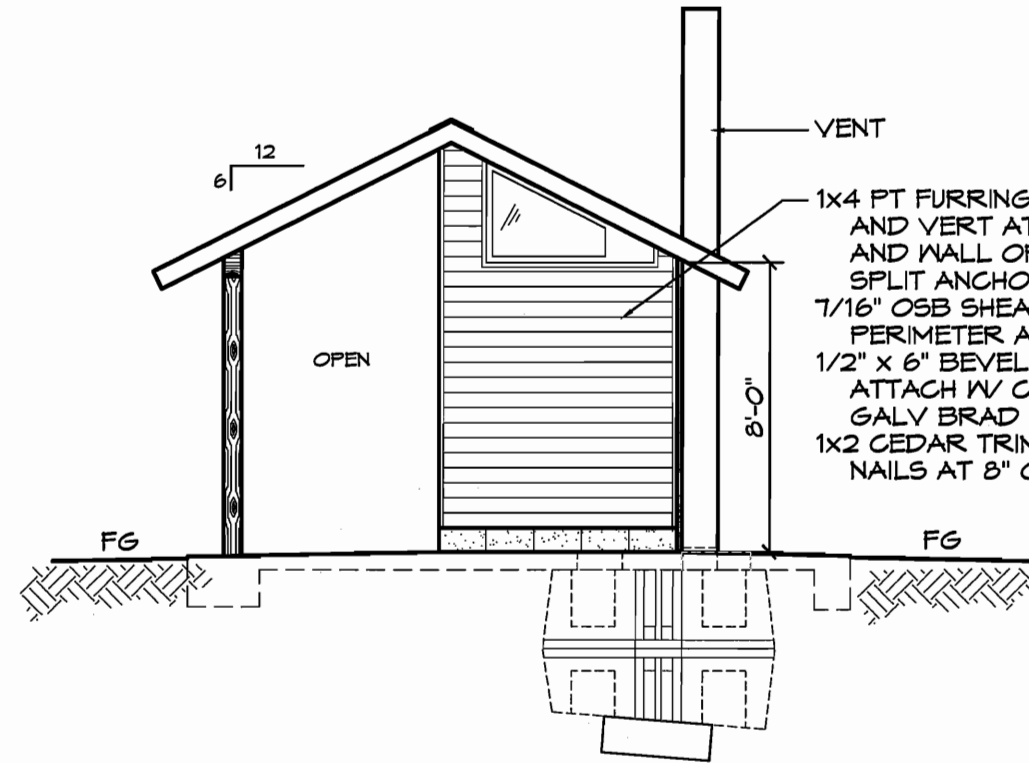

1x4 PT FURRING STRIPS HORIZ AT TOP & BOTTOM
AND VERT AT 16" OC AND AT ALL CORNERS
AND WALL OPENINGS - ATTACH WITH 1/4" x 3 1/2"
SPLIT ANCHOR BOLTS AT 24" OC, COVER W/ 30# PAPER
7/16" OSB SHEATHING - ATTACH WITH 1 1/4" STAPLES
PERIMETER AT 8" OC, BODY AT 16" OC
1/2" x 6" BEVELED CEDAR LAP SIDING W/ 5" REVEAL
ATTACH W/ CONSTRUCTION GLUE AND
GALV BRAD NAILS AT 8" OC, COUNTERSINK & FINISH
1x2 CEDAR TRIM - ATTACH WITH 1 1/2" FINISH
NAILS AT 8" OC, COUNTERSINK & FINISH

2 EAST ELEVATION
SCALE: 3/16 = 1'-0"

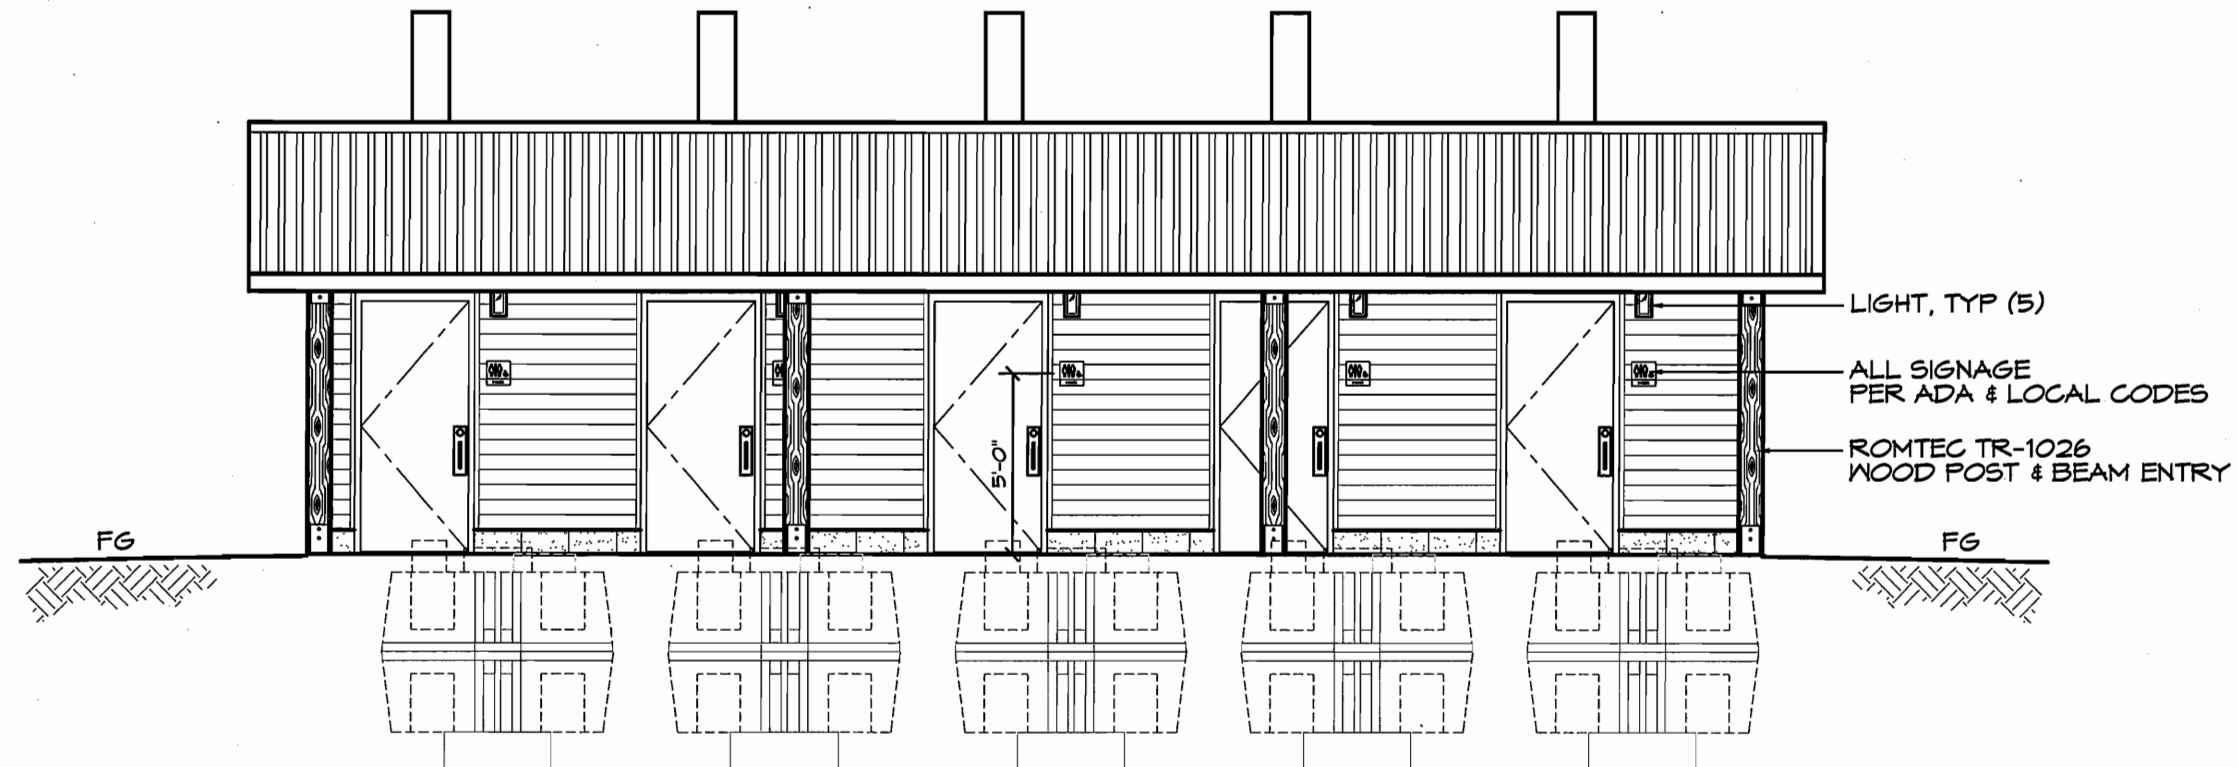

1 SOUTH ELEVATION
SCALE: 3/16 = 1'-0"

© 2010 ROMTEC, INC. ALL RIGHTS RESERVED. THESE PLANS AND DRAWINGS MAY NOT BE REPRODUCED, ADAPTED OR FURTHER
DISTRIBUTED, AND NO BUILDINGS MAY BE CONSTRUCTED FROM THESE PLANS, WITHOUT THE WRITTEN PERMISSION OF ROMTEC, INC.

PROJECT: CUSTOM 1014 - ASPEN STRETCH RESTROOM W/ P&B ENTRY
FLIGHT 93 NATIONAL MEMORIAL-SACRED GROUND RESTROOM
SHANKSVILLE, PENNSYLVANIA

SHEET TITLE: EXTERIOR ELEVATIONS
ROMTEC
18240 NORTH BANK ROAD - ROSEBURG, OR 97470
(541) 486-3541 FAX (541) 486-4803

PLAN SET#		
17853		
DATE:		
05/13/10		
REVISIONS		
REV.	DATE:	BY
1	06/21/10	SK
2	07/14/10	SK
3	07/16/10	SK
DRAWN BY:		
SK		


SHEET NO.

A3.1

WALL TYPE SCHEDULE

8" DRY STACK CMU WALL
REINFORCED & GROUT FILLED

16" x 24" KICK RESISTANT
EXPANDED METAL VENT
W/ INSECT SCREEN

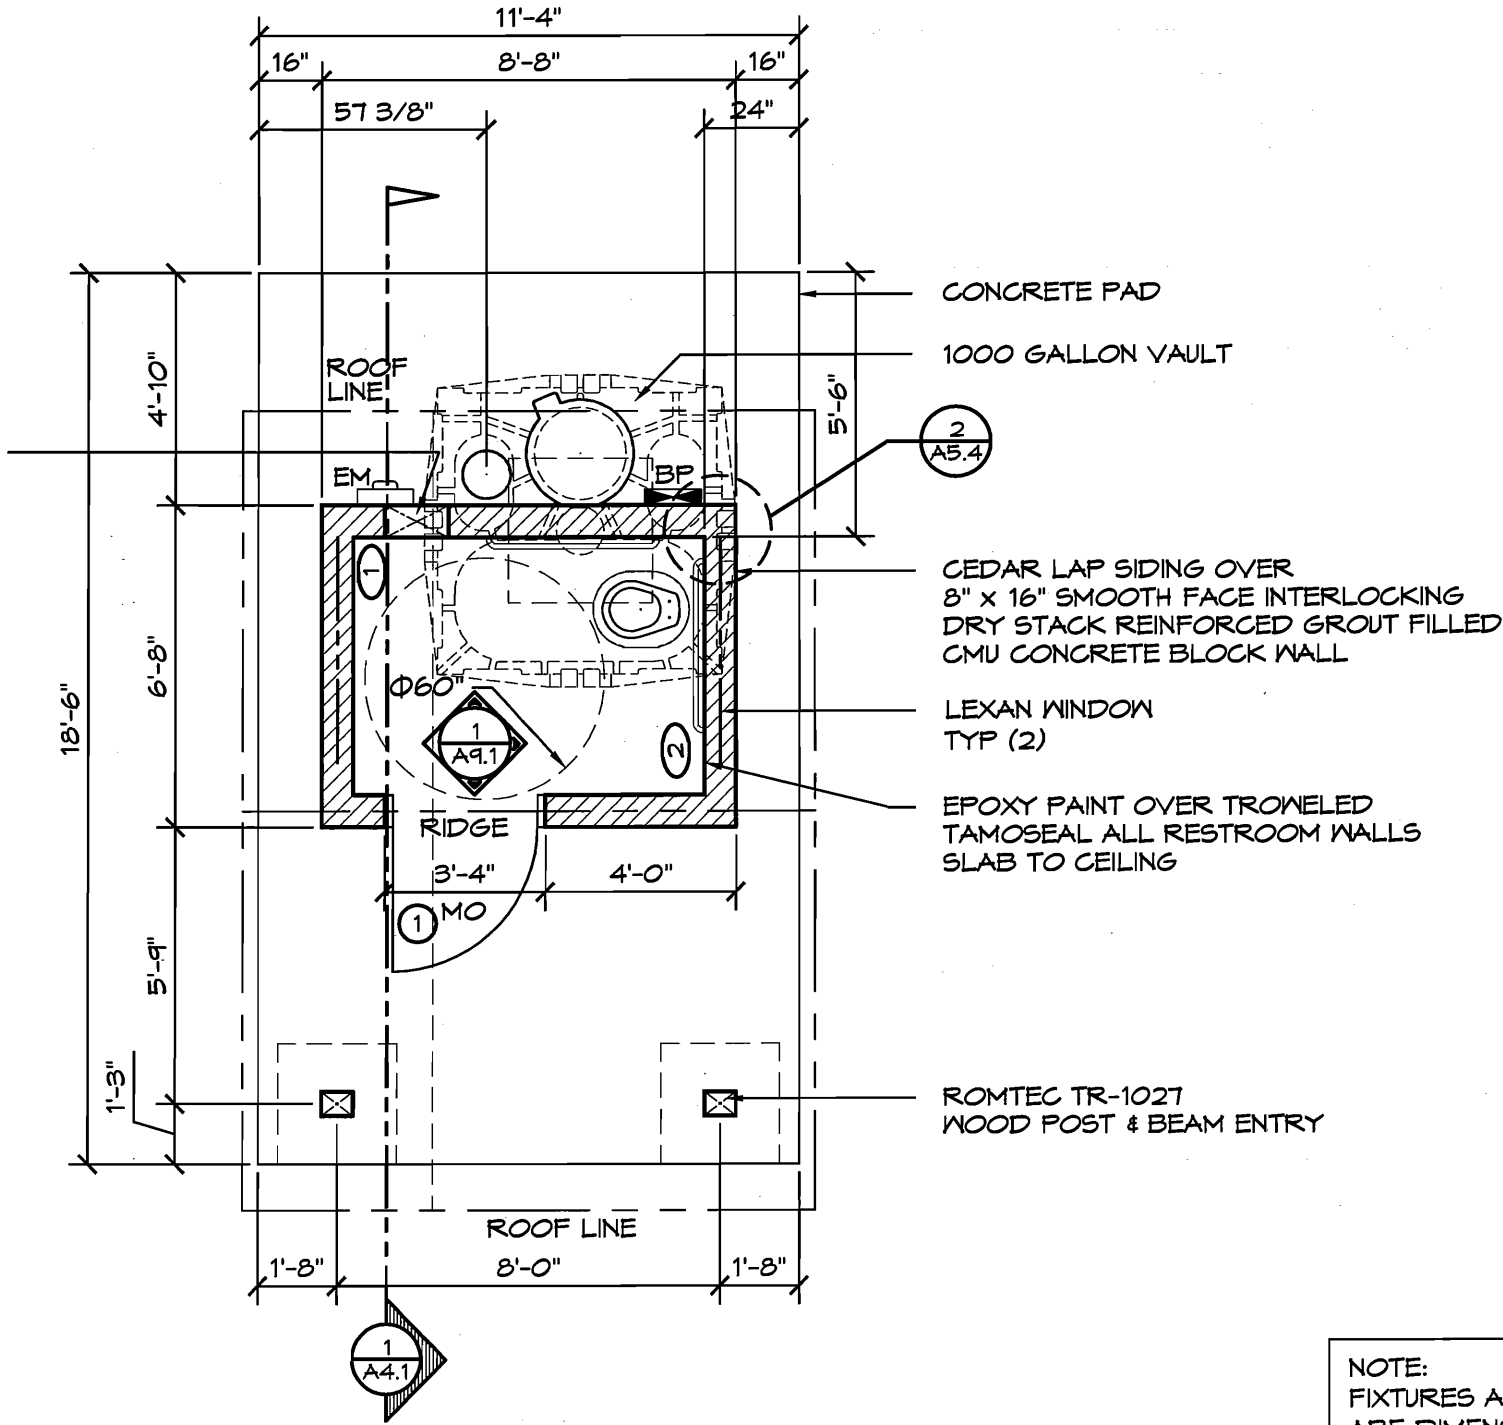

FLOOR PLAN

SCALE: 1/4" = 1'-0"



PLAN NORTH

NOTE:
FIXTURES AND ACCESSORIES
ARE DIMENSIONED ON SHT A9.1

© 2010 ROMTEC, INC. ALL RIGHTS RESERVED. THESE PLANS AND DRAWINGS MAY NOT BE REPRODUCED, ADAPTED OR FURTHER DISTRIBUTED, AND NO BUILDINGS MAY BE CONSTRUCTED FROM THESE PLANS, WITHOUT THE WRITTEN PERMISSION OF ROMTEC, INC.

PROJECT: 1011 - CUSTOM ASPEN SINGLE RESTROOM

FLIGHT 93 NATIONAL MEMORIAL-FAMILY AREA RESTROOM
SHANKSVILLE, PENNSYLVANIA

SHEET TITLE:

FLOOR PLAN

ROMTEC

18240 NORTH BANK ROAD - ROSEBURG, OR 97470
(541) 486-3541 FAX (541) 486-0803

PLAN SET#
17854

DATE:
05/25/10

REVISIONS

REV.	DATE:	BY
1	06/21/10	SK
2	07/14/10	SK
5	08/13/10	SK

DRAWN BY:
SK

SHEET NO.

A2.1