


2 SOUTH ELEVATION
SCALE: 3/16" = 1'-0"

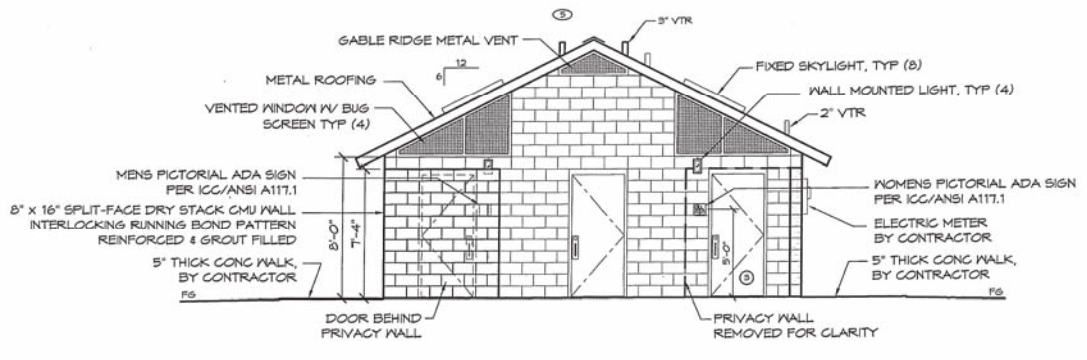


1 WEST ELEVATION
SCALE: 3/16" = 1'-0"


© 2011 ROMTEC, INC. ALL RIGHTS RESERVED. THESE PLANS AND DRAWINGS MAY NOT BE REPRODUCED, ADAPTED OR FURTHER
 DISTRIBUTED, AND NO BUILDING MAY BE CONSTRUCTED THEREFROM WITHOUT THE WRITTEN PERMISSION OF ROMTEC, INC.
 PROJECT: 2024 - GUSTON GREEN II 88' W/ CONCESSION
 HARTMAN PARK CONCESSION
 AZTEC, NEW MEXICO
 SHEET TITLE: EXTERIOR ELEVATIONS
 SHEET NO.: 18148
 DATE: 6/7/2011
 REVISIONS:
 NO. DATE BY



A3.1

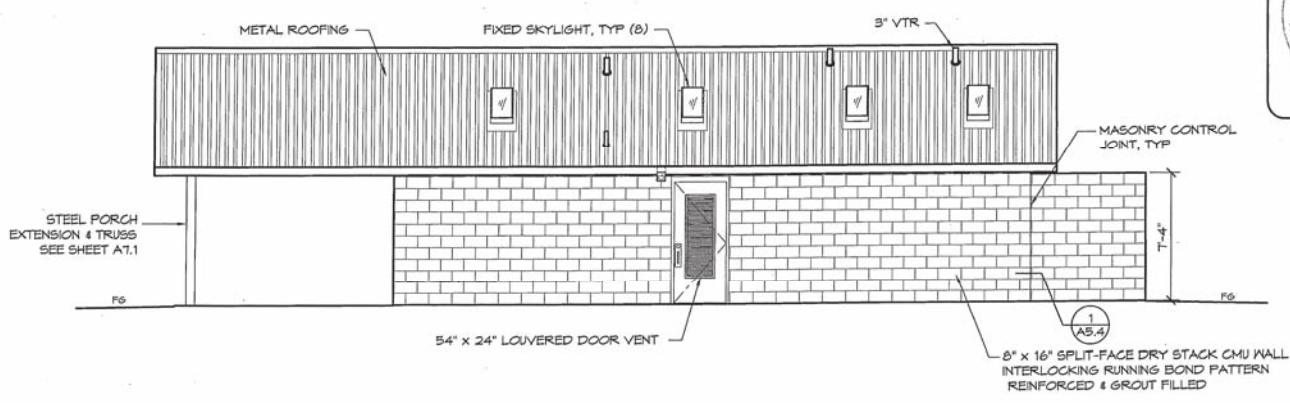

2 NORTH ELEVATION
SCALE: 3/16" = 1'-0"

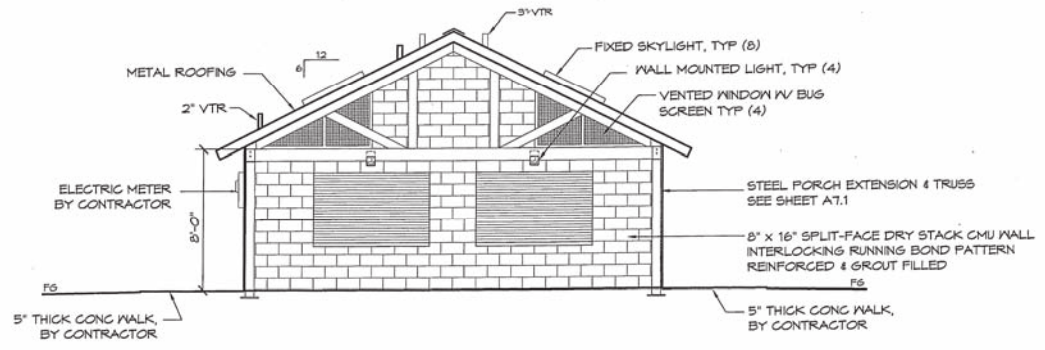

1 EAST ELEVATION
SCALE: 3/16" = 1'-0"

STATE OF NEW MEXICO
BARRY JAY GREENBERG
No. 3895
7/20/11

ROMTEC

© 2011 ROMTEC, INC. ALL RIGHTS RESERVED. THESE PLANS AND DRAWINGS MAY NOT BE REPRODUCED, ADAPTED OR FURTHER DISTRIBUTED, AND NO BUILDINGS MAY BE CONSTRUCTED FROM THESE PLANS WITHOUT THE WRITTEN PERMISSION OF ROMTEC, INC.
PROJECT: 20044 - GAYTON SIERRA III RR 137 CONCESSION
HARTMAN PARK CONCESSION
AZTEC, NEW MEXICO
SHEET TITLE: EXTERIOR ELEVATIONS
PLANNING: 18-148
DATE: 6/7/2011
REVISIONS

NO.	DATE	BY

PROJ: TI

SHEET NO. A3.2