


LEGEND		
SYMBOL	DESCRIPTION	AREA/ QUANTITY
----	GABLE VENT	2
*****	LOUVERED GABLE VENT	2
==::==	RIDGE VENT	4
	EXTERIOR WALL LIGHTS	4
	INTERIOR CEILING LIGHTS	7
⊗	FLOOR DRAIN	5
⊕	ELECTRICAL OUTLET	1
⌈HB-1	WALL FAUCET	1
⌈HB	WALL HYDRANT	1


WALL TYPE SCHEDULE

 8" REINFORCED CONCRETE MASONRY BLOCK WALL WITH MORTAR JOINTS, GROUTED SOLID ALL CELLS RUNNING BOND PATTERN.

THESE PLAN VIEW AND ELEVATION DRAWINGS ARE A PRELIMINARY ARCHITECTURAL REPRESENTATION OF THE BUILDING. ALL DIMENSIONS, FEATURES AND COMPONENTS SHOWN ON THESE PRELIMINARY DRAWINGS MAY OR MAY NOT BE PART OF THE QUOTE. PLEASE REFER TO THE "SCOPE OF SUPPLY AND SERVICES" LETTER PROVIDED WITH YOUR QUOTE FOR ROMTEC'S PROPOSED SCOPE OF SUPPLY.

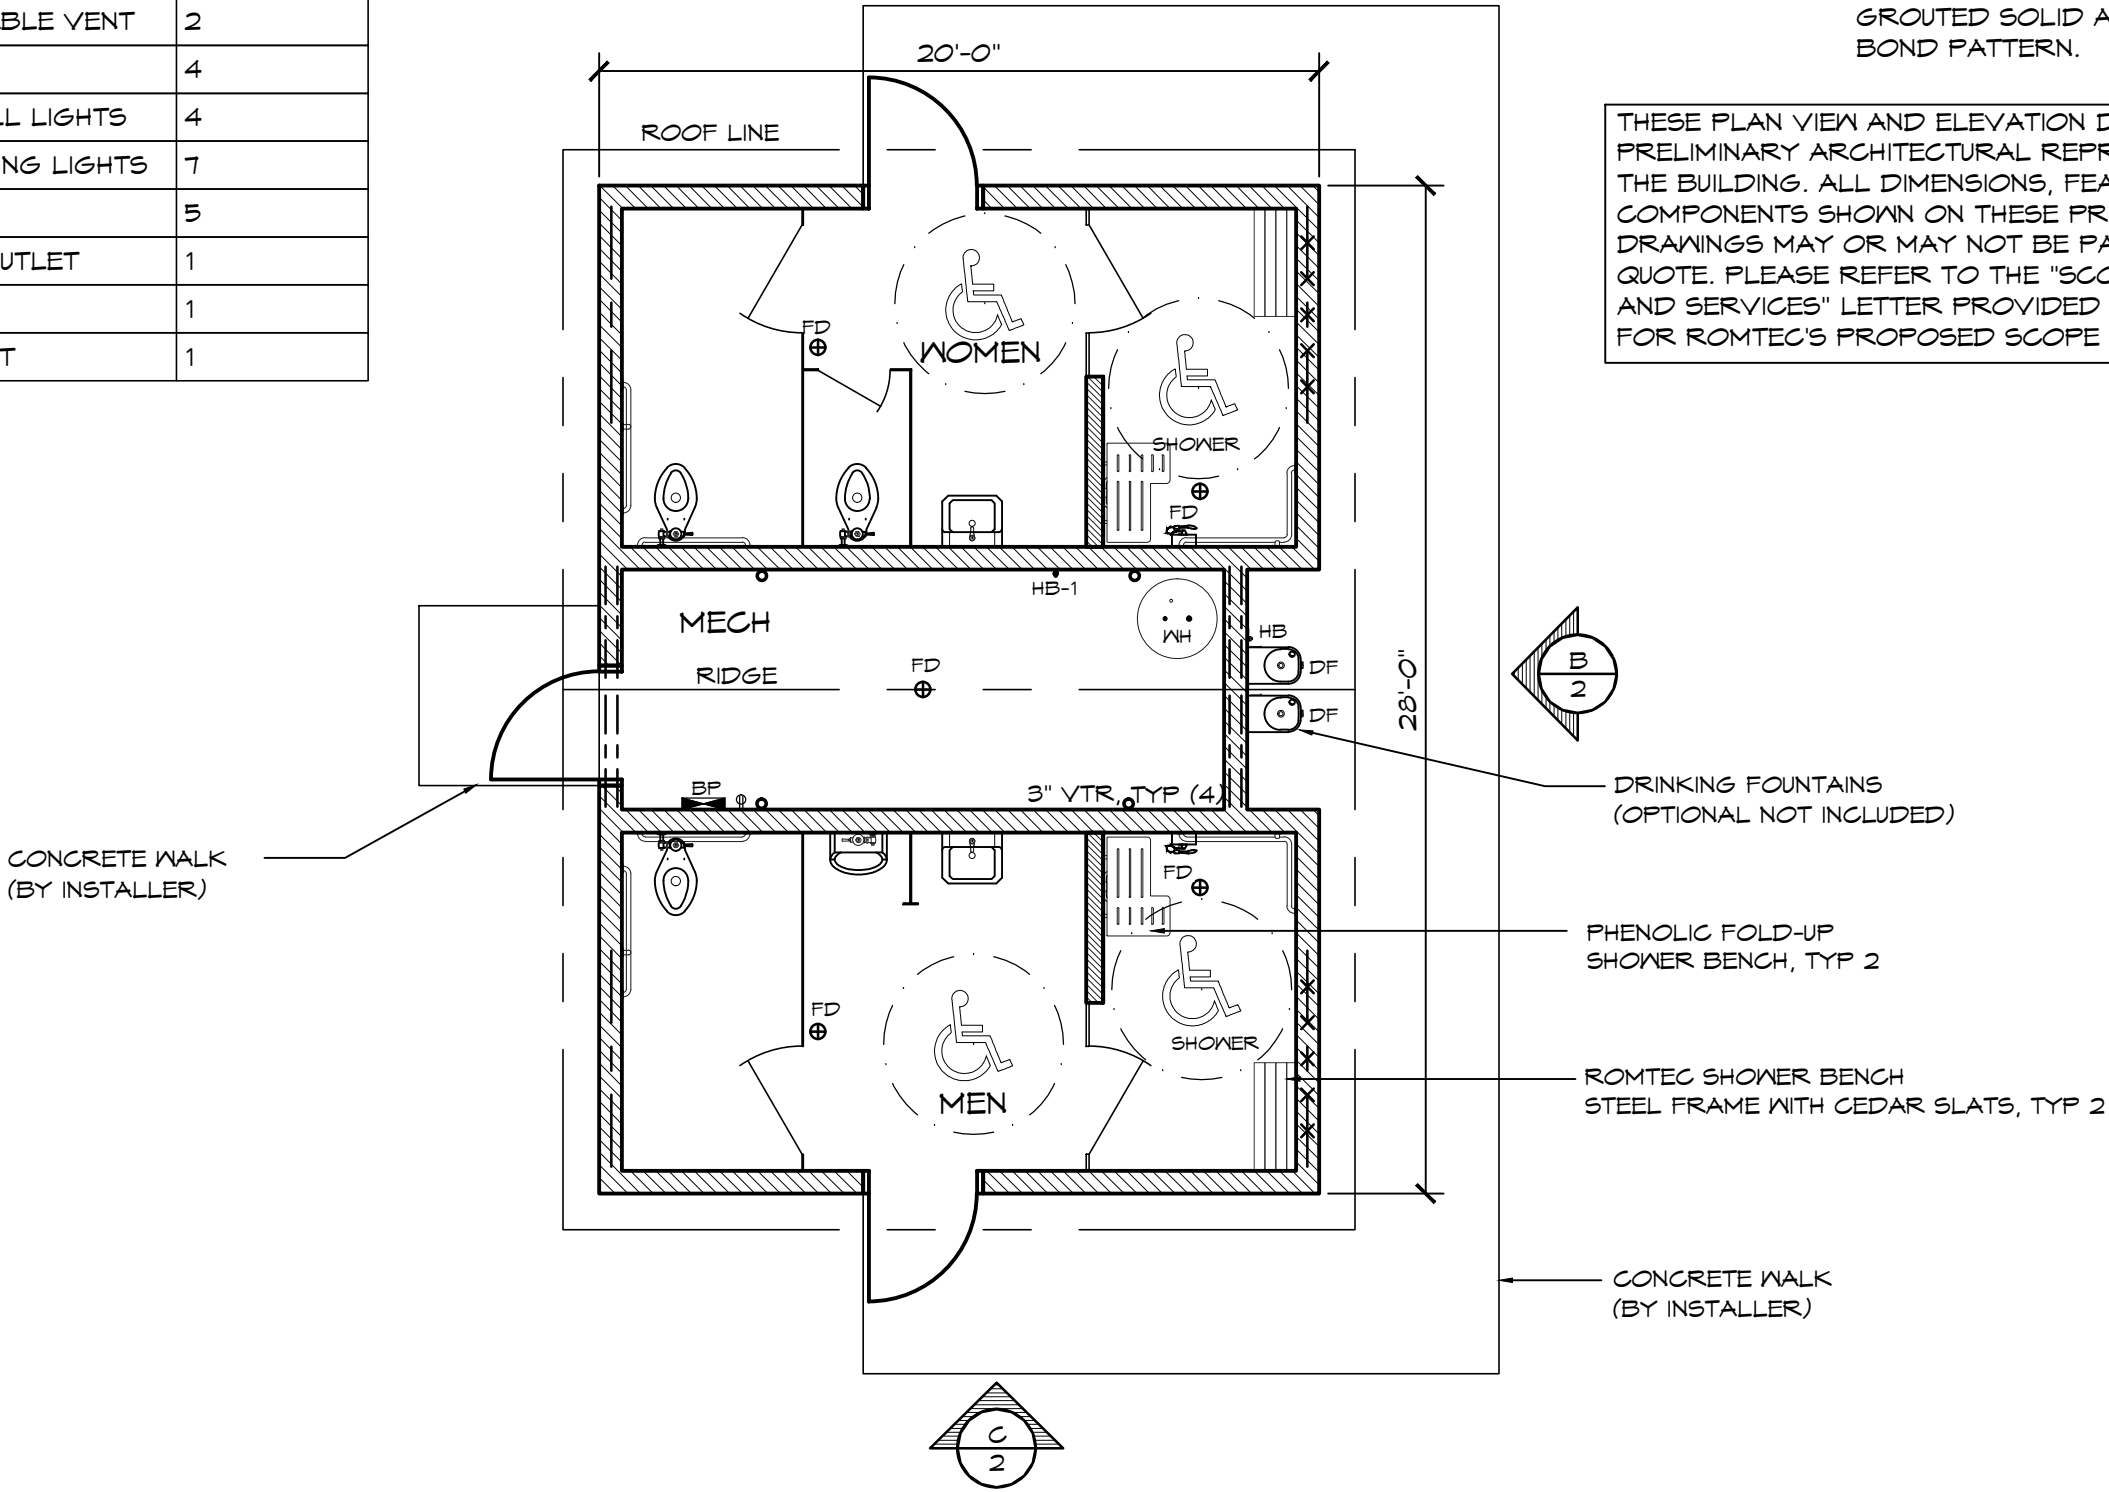

1 FLOOR PLAN
SCALE: 3/16" = 1'-0"

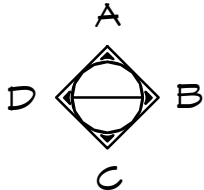

© 2015 ROMTEC, INC. ALL RIGHTS RESERVED. THESE PLANS AND DRAWINGS MAY NOT BE REPRODUCED, ADAPTED OR FURTHER DISTRIBUTED, AND NO BUILDINGS MAY BE CONSTRUCTED FROM THESE PLANS, WITHOUT THE WRITTEN PERMISSION OF ROMTEC, INC.

PROJECT: 2073 SIERRA III MULTI USER RESTROOM W/SHOWERS

CUSTOMER
PROJECT
LOCATION

PROJECT#:

MODEL#:

2073

DATE:

08/15/18

REVISIONS

REV.

DATE:

BY

DRAWN BY:

TH

SHEET NO.

1


ROMTEC

18240 NORTH BANK ROAD - ROSEBURG, OR 97470

(541) 496-3541 FAX (541) 496-0803

PRELIMINARY

SHEET TITLE: FLOOR PLAN

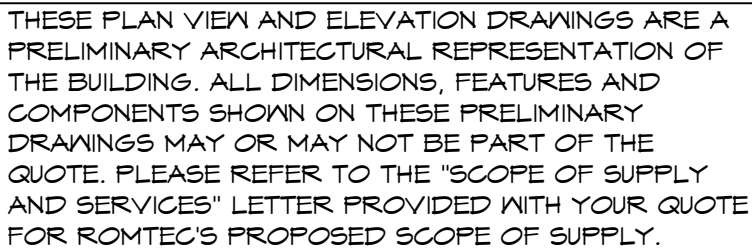

B

ELEVATION VIEW

SCALE: 1/4" = 1'-0"



ELEVATION VIEW

SCALE: 1/4" = 1'-0"

RÖMTEC

18240 NORTH BANK ROAD - ROSEBURG, OR 97470

(541) 496-3541 FAX (541) 496-0803

PRELIMINARY

© 2015 ROMTEC, INC. ALL RIGHTS RESERVED. THESE PLANS AND DRAWINGS MAY NOT BE REPRODUCED, ADAPTED OR FURTHER DISTRIBUTED, AND NO BUILDINGS MAY BE CONSTRUCTED FROM THESE PLANS, WITHOUT THE WRITTEN PERMISSION OF ROMTEC, INC.

PROJECT: 2073 SIERRA III MULTI USER RESTROOM W/SHOWERS

CUSTOMER
PROJECT
LOCATION

SHEET TITLE: ELEVATIONS

PROJECT#

MODEL#: 2073

DATE: 08/15/18

REVISIONS

REV. _____ DATE: _____

DRAWN BY: T

SHEET NO

2