 


LEGEND		
SYMBOL	DESCRIPTION	AREA/ QUANTITY
----	GABLE VENT	2
*****	LOUVERED GABLE VENT	2
== ==	RIDGE VENT	4
≡≡≡	2x6 WOOD FILLER WALL	2
	EXTERIOR WALL LIGHTS	6
	INTERIOR CEILING LIGHTS	6
⊗	FLOOR DRAIN	7
⊕	ELECTRICAL OUTLET	1
⊕ _{HB-1}	WALL FAUCET	1
⊕ _{HB}	WALL HYDRANT	1



THESE PLAN VIEW AND ELEVATION DRAWINGS ARE A PRELIMINARY ARCHITECTURAL REPRESENTATION OF THE BUILDING. ALL DIMENSIONS, FEATURES AND COMPONENTS SHOWN ON THESE PRELIMINARY DRAWINGS MAY OR MAY NOT BE PART OF THE QUOTE. PLEASE REFER TO THE "SCOPE OF SUPPLY AND SERVICES" LETTER PROVIDED WITH YOUR QUOTE FOR ROMTEC'S PROPOSED SCOPE OF SUPPLY.

WALL TYPE SCHEDULE

 8" REINFORCED CONCRETE MASONRY BLOCK WALL WITH MORTAR JOINTS, GROUTED SOLID ALL CELLS RUNNING BOND PATTERN.


PHENOLIC FOLD-UP
SHOWER BENCH, TYP 2
ROMTEC SHOWER BENCH
STEEL FRAME WITH CEDAR
SLATS, TYP 2

CONCRETE WALK
(BY INSTALLER)

 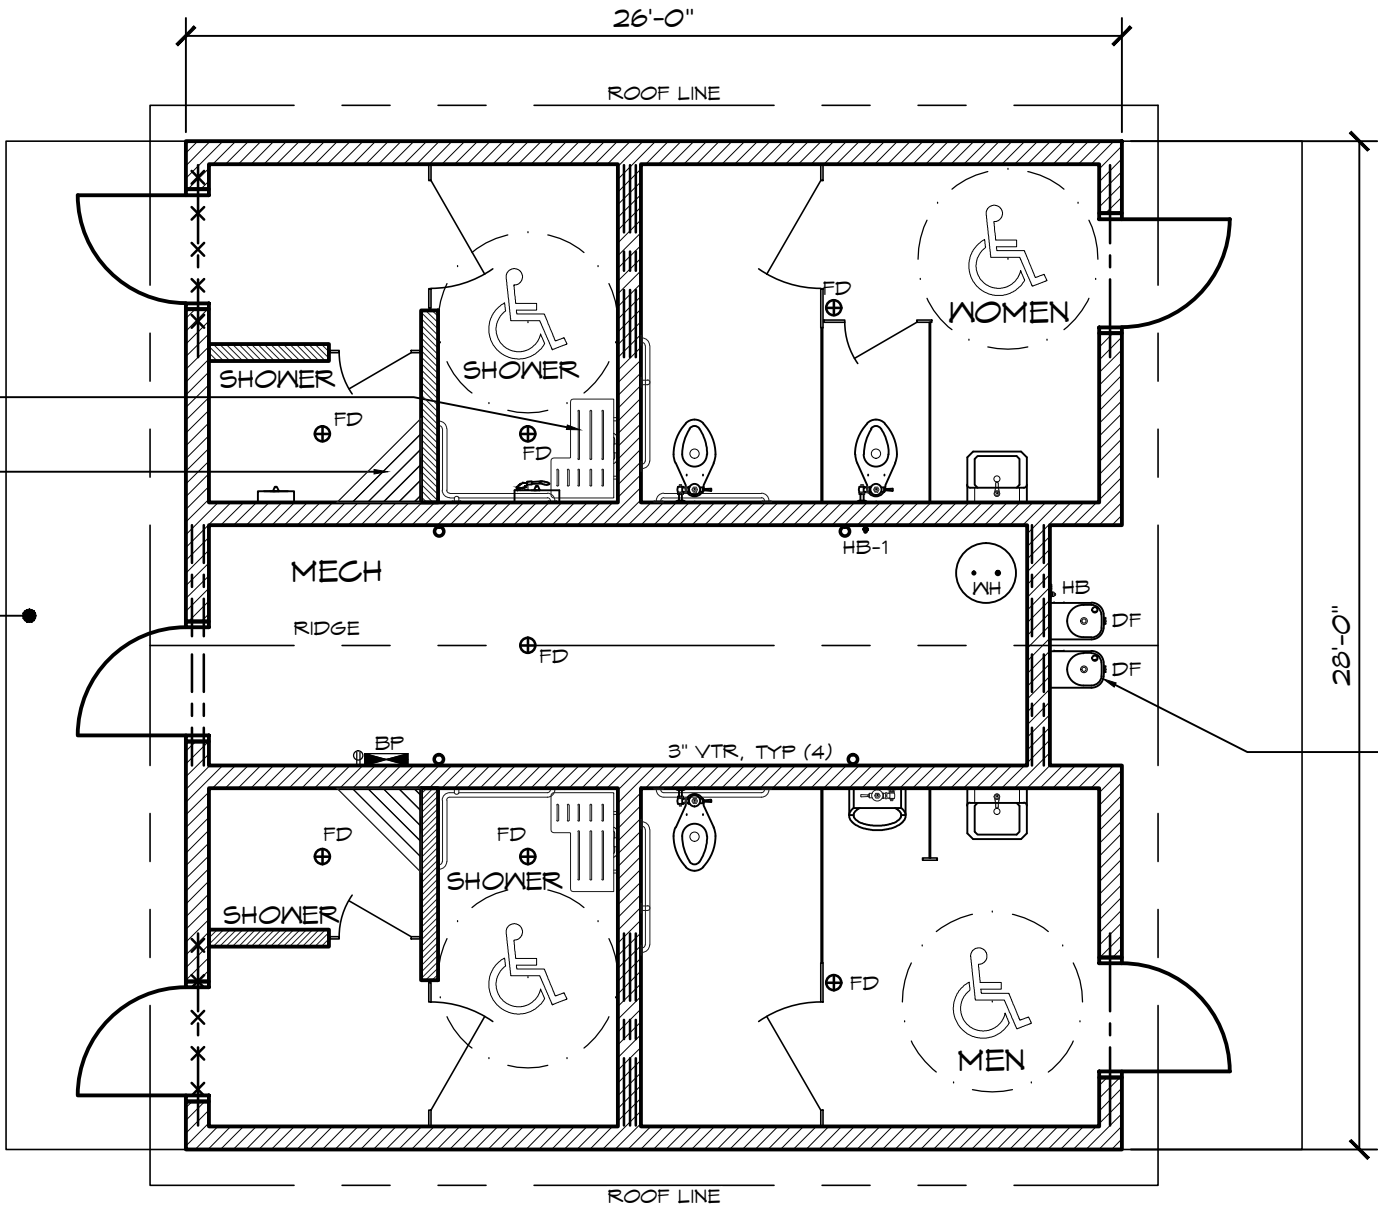

DRINKING FOUNTAINS
(OPTIONAL NOT INCLUDED)

1 FLOOR PLAN
SCALE: 3/16" = 1'-0"

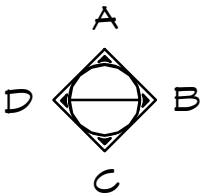

© 2017 ROMTEC, INC. ALL RIGHTS RESERVED. THESE PLANS AND DRAWINGS MAY NOT BE REPRODUCED, ADAPTED OR FURTHER DISTRIBUTED, AND NO BUILDINGS MAY BE CONSTRUCTED FROM THESE PLANS, WITHOUT THE WRITTEN PERMISSION OF ROMTEC, INC.

ROMTEC

18240 NORTH BANK ROAD - ROSEBURG, OR 97470
(541) 496-3541 FAX (541) 496-0803

PRELIMINARY

PROJECT: 2016 SIERRA III MULTI-USER RESTROOM W/SHOWERS

CUSTOMER
PROJECT
LOCATION

SHEET TITLE: FLOOR PLAN

PROJECT#:

MODEL#:

2016

DATE:

08/15/18

REVISIONS


REV. DATE BY

DRAWN BY:

TH


SHEET NO.

1

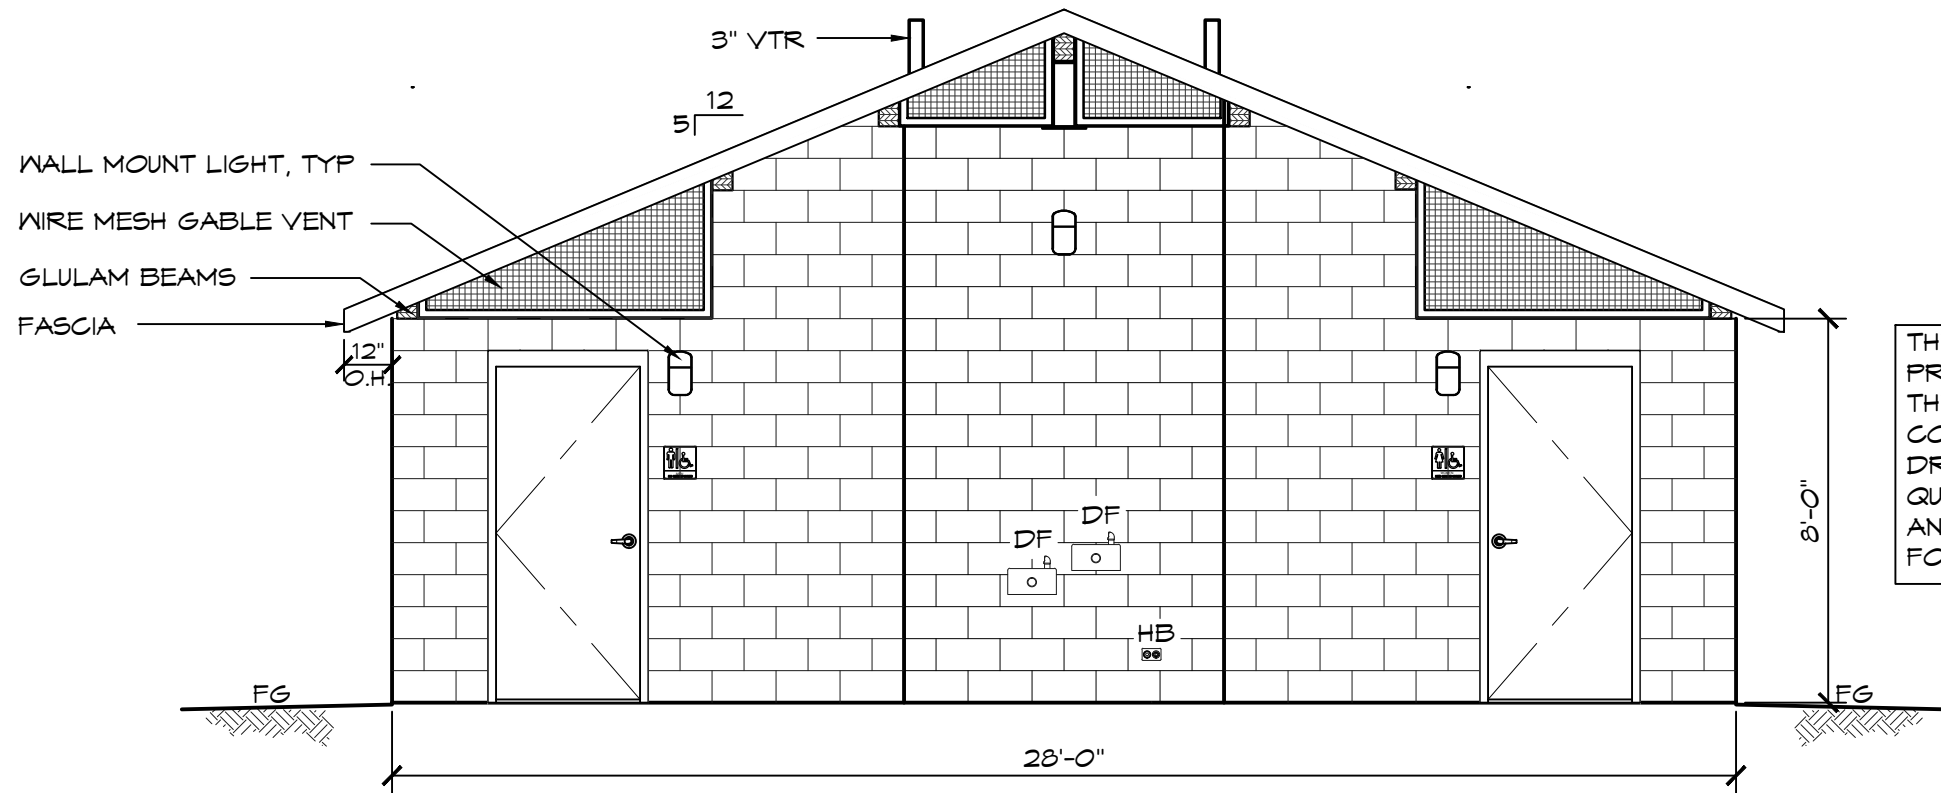

THESE PLAN VIEW AND ELEVATION DRAWINGS ARE A PRELIMINARY ARCHITECTURAL REPRESENTATION OF THE BUILDING. ALL DIMENSIONS, FEATURES AND COMPONENTS SHOWN ON THESE PRELIMINARY DRAWINGS MAY OR MAY NOT BE PART OF THE QUOTE. PLEASE REFER TO THE "SCOPE OF SUPPLY AND SERVICES" LETTER PROVIDED WITH YOUR QUOTE FOR ROMTEC'S PROPOSED SCOPE OF SUPPLY.

B ELEVATION VIEW
SCALE: 1/4" = 1'-0"

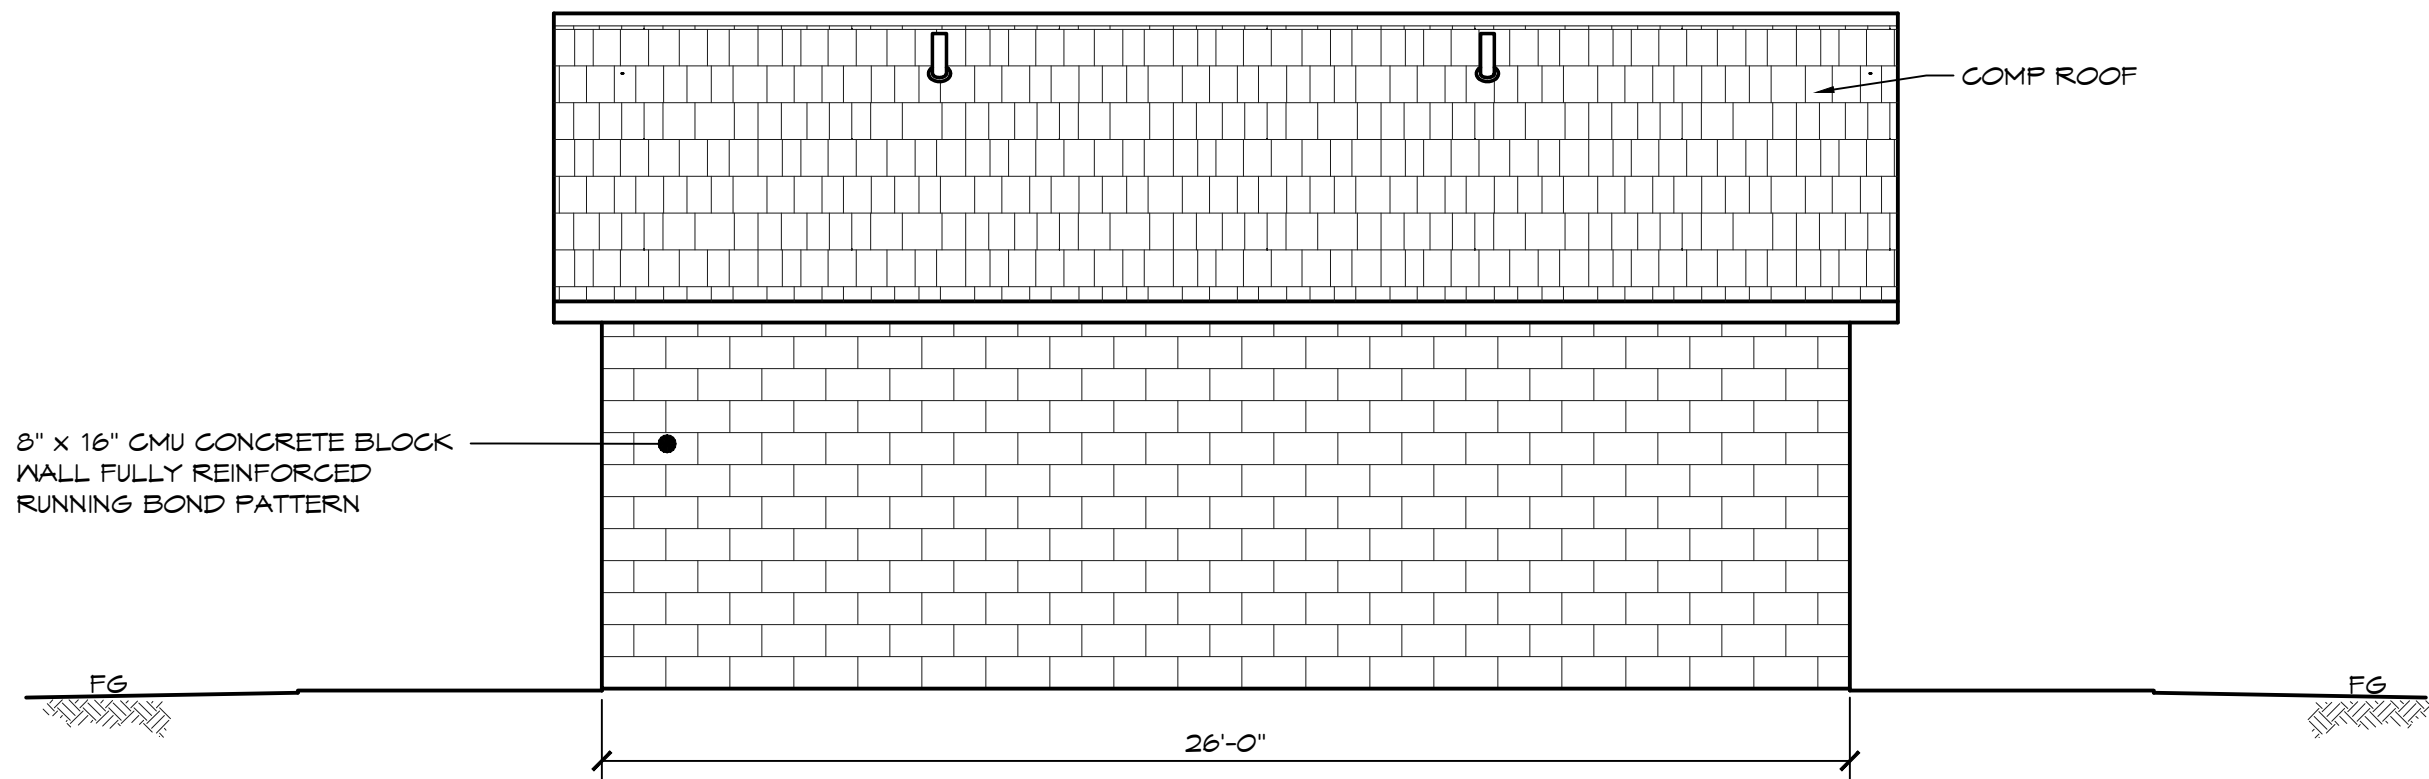

C ELEVATION VIEW
SCALE: 1/4" = 1'-0"

© 2017 ROMTEC, INC. ALL RIGHTS RESERVED. THESE PLANS AND DRAWINGS MAY NOT BE REPRODUCED, ADAPTED OR FURTHER DISTRIBUTED, AND NO BUILDINGS MAY BE CONSTRUCTED FROM THESE PLANS, WITHOUT THE WRITTEN PERMISSION OF ROMTEC, INC.

PROJECT: 2016 SIERRA III MULTI-USER RESTROOM W/SHOWERS

CUSTOMER PROJECT LOCATION

PROJECT#: .

MODEL#: 2016

DATE: 08/15/18

REVISIONS

REV.	DATE:	BY:

DRAWN BY: TH

18240 NORTH BANK ROAD - ROSEBURG, OR 97470
(541) 496-3541 FAX (541) 496-0803

PRELIMINARY