

LEGEND		
SYMBOL	DESCRIPTION	AREA/ QUANTITY
	GABLE VENT	2
	LOUVERED GABLE VENT	2
	RIDGE VENT	2
	EXTERIOR WALL LIGHTS	4
	INTERIOR CEILING LIGHTS	7
	FLOOR DRAIN	7
	ELECTRICAL OUTLET	

WATER SERVICE INTO BUILDING CONFIRMED BY OWNER

1 1/2" WATER

4" SEWER


TO SANITARY SEWER SYSTEM CONFIRMED BY OWNER

UNDERGROUND ELECTRICAL SERVICE VERIFY REQUIREMENTS FOR TYING INTO SERVICE UTILITY EQUIPMENT BY OTHERS.

WALL TYPE SCHEDULE

- 8" REINFORCED CONCRETE MASONRY BLOCK WALL WITH MORTAR JOINTS, GROUTED SOLID ALL CELLS RUNNING BOND PATTERN.
- 6" REINFORCED CONCRETE MASONRY BLOCK WALL WITH MORTAR JOINTS, GROUTED SOLID ALL CELLS RUNNING BOND PATTERN.

THESE PLAN VIEW AND ELEVATION DRAWINGS ARE A PRELIMINARY ARCHITECTURAL REPRESENTATION OF THE BUILDING. ALL DIMENSIONS, FEATURES AND COMPONENTS SHOWN ON THESE PRELIMINARY DRAWINGS MAY OR MAY NOT BE PART OF THE QUOTE. PLEASE REFER TO THE "SCOPE OF SUPPLY AND SERVICES" LETTER PROVIDED WITH YOUR QUOTE FOR ROMTEC'S PROPOSED SCOPE OF SUPPLY.

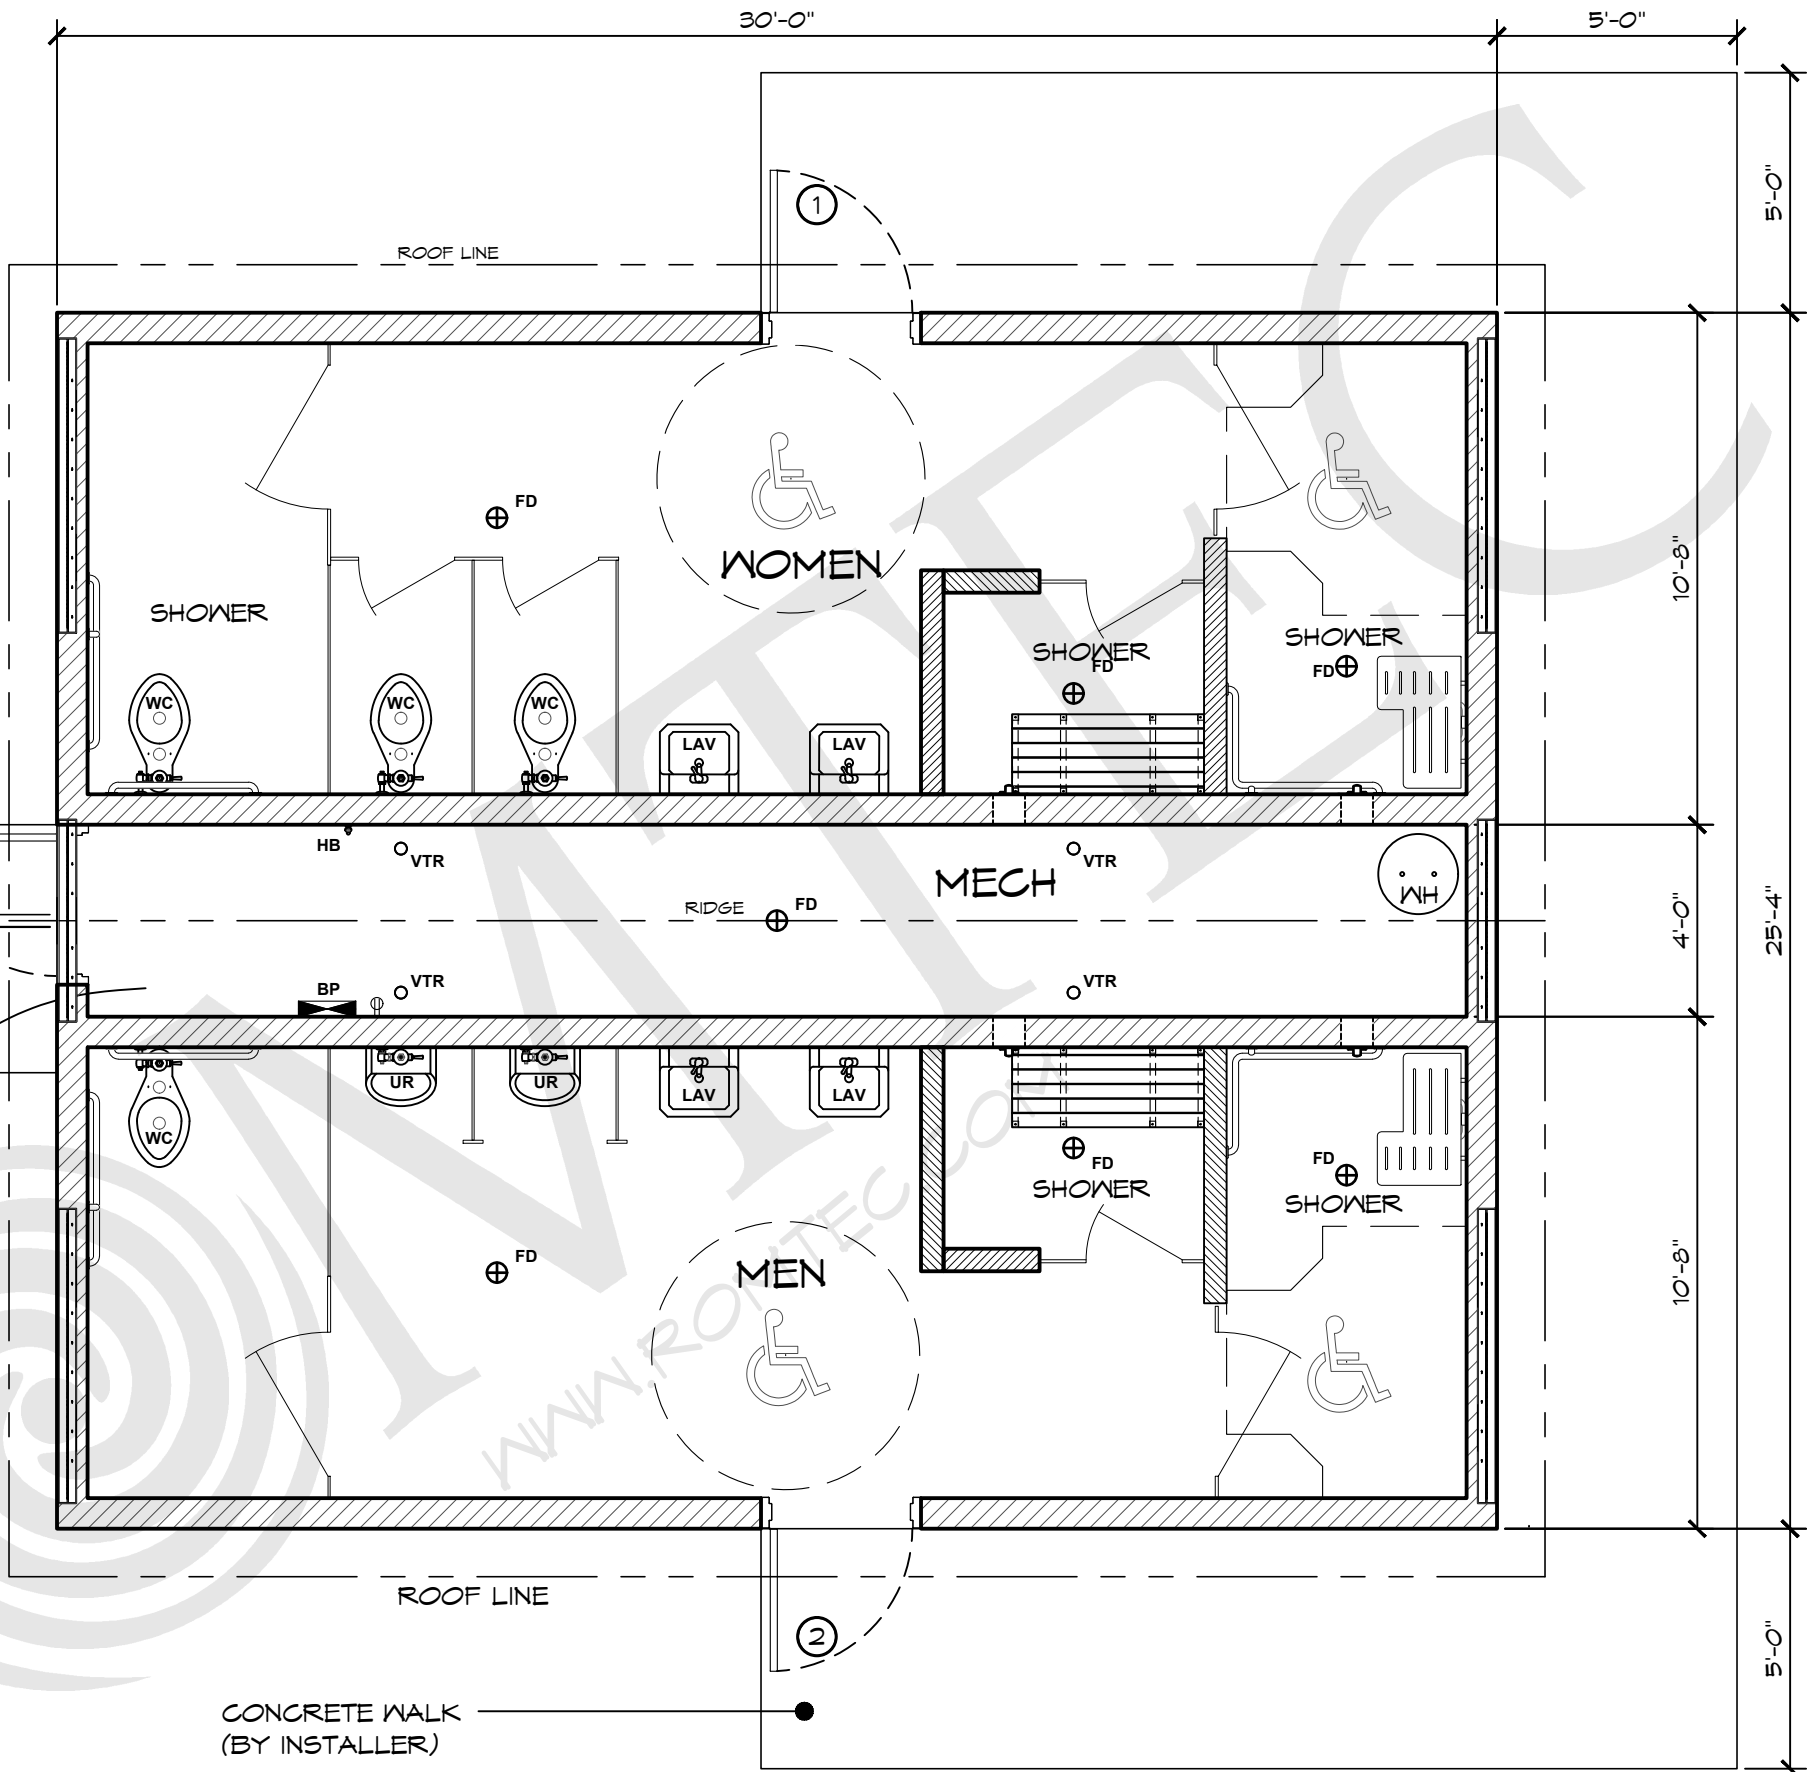

1 FLOOR PLAN

SCALE: 1/4" = 1'-0"

© 2021 ROMTEC, INC. ALL RIGHTS RESERVED. THESE PLANS AND DRAWINGS MAY NOT BE REPRODUCED, ADAPTED OR FURTHER DISTRIBUTED, AND NO BUILDINGS MAY BE CONSTRUCTED FROM THESE PLANS, WITHOUT THE WRITTEN PERMISSION OF ROMTEC, INC.

PROJECT: 2045 SIERRA IV MULTI USER RESTROOM, FOUR SHOWER, 25'-4" WIDE

CUSTOMER PROJECT LOCATION

SHEET TITLE: FLOOR PLAN

PROJECT#: XXXX

MODEL#: 2095

DATE: 00/00/11

REVISIONS

REV. DATE BY

DRAWN BY: JS


SHEET NO.

ROMTEC

18240 NORTH BANK ROAD - ROSEBURG, OR 97470

(541) 496-3541 FAX (541) 496-0803


PRELIMINARY

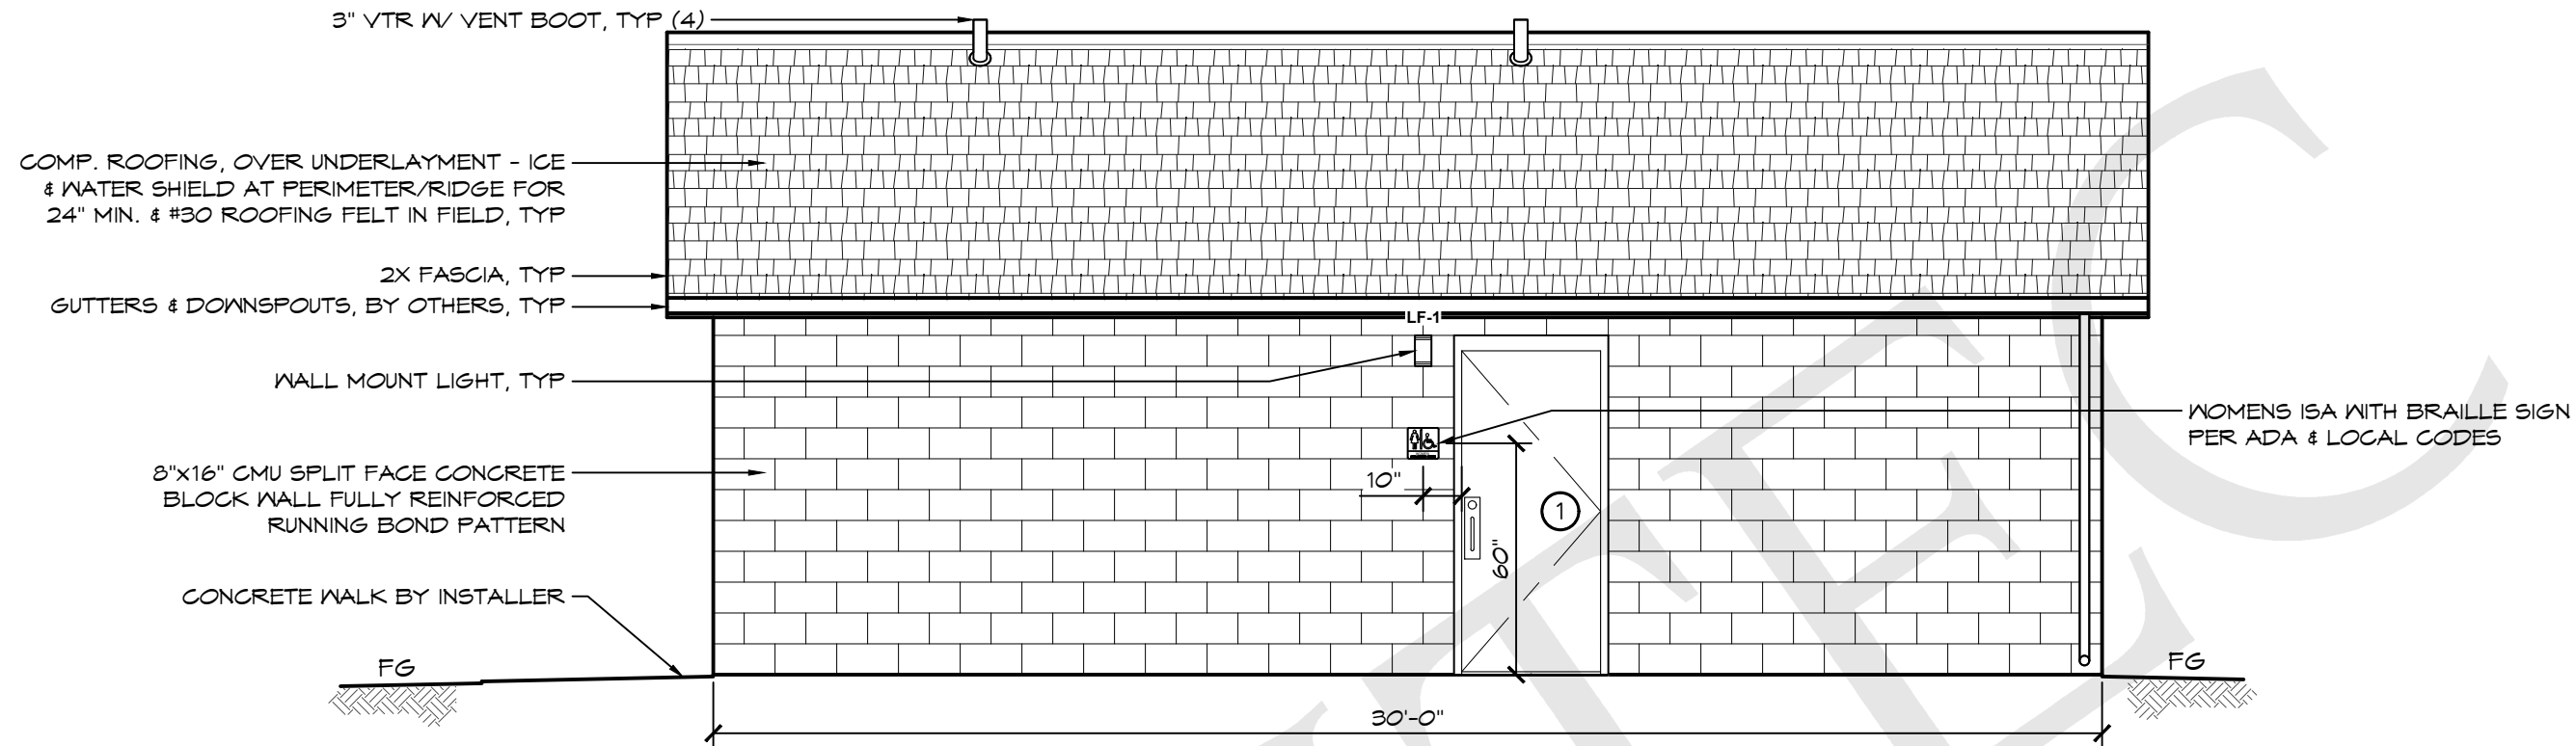

A ELEVATION VIEW

SCALE: 1/4" = 1'-0"

THESE PLAN VIEW AND ELEVATION DRAWINGS ARE A PRELIMINARY ARCHITECTURAL REPRESENTATION OF THE BUILDING. ALL DIMENSIONS, FEATURES AND COMPONENTS SHOWN ON THESE PRELIMINARY DRAWINGS MAY OR MAY NOT BE PART OF THE QUOTE. PLEASE REFER TO THE "SCOPE OF SUPPLY AND SERVICES" LETTER PROVIDED WITH YOUR QUOTE FOR ROMTEC'S PROPOSED SCOPE OF SUPPLY.

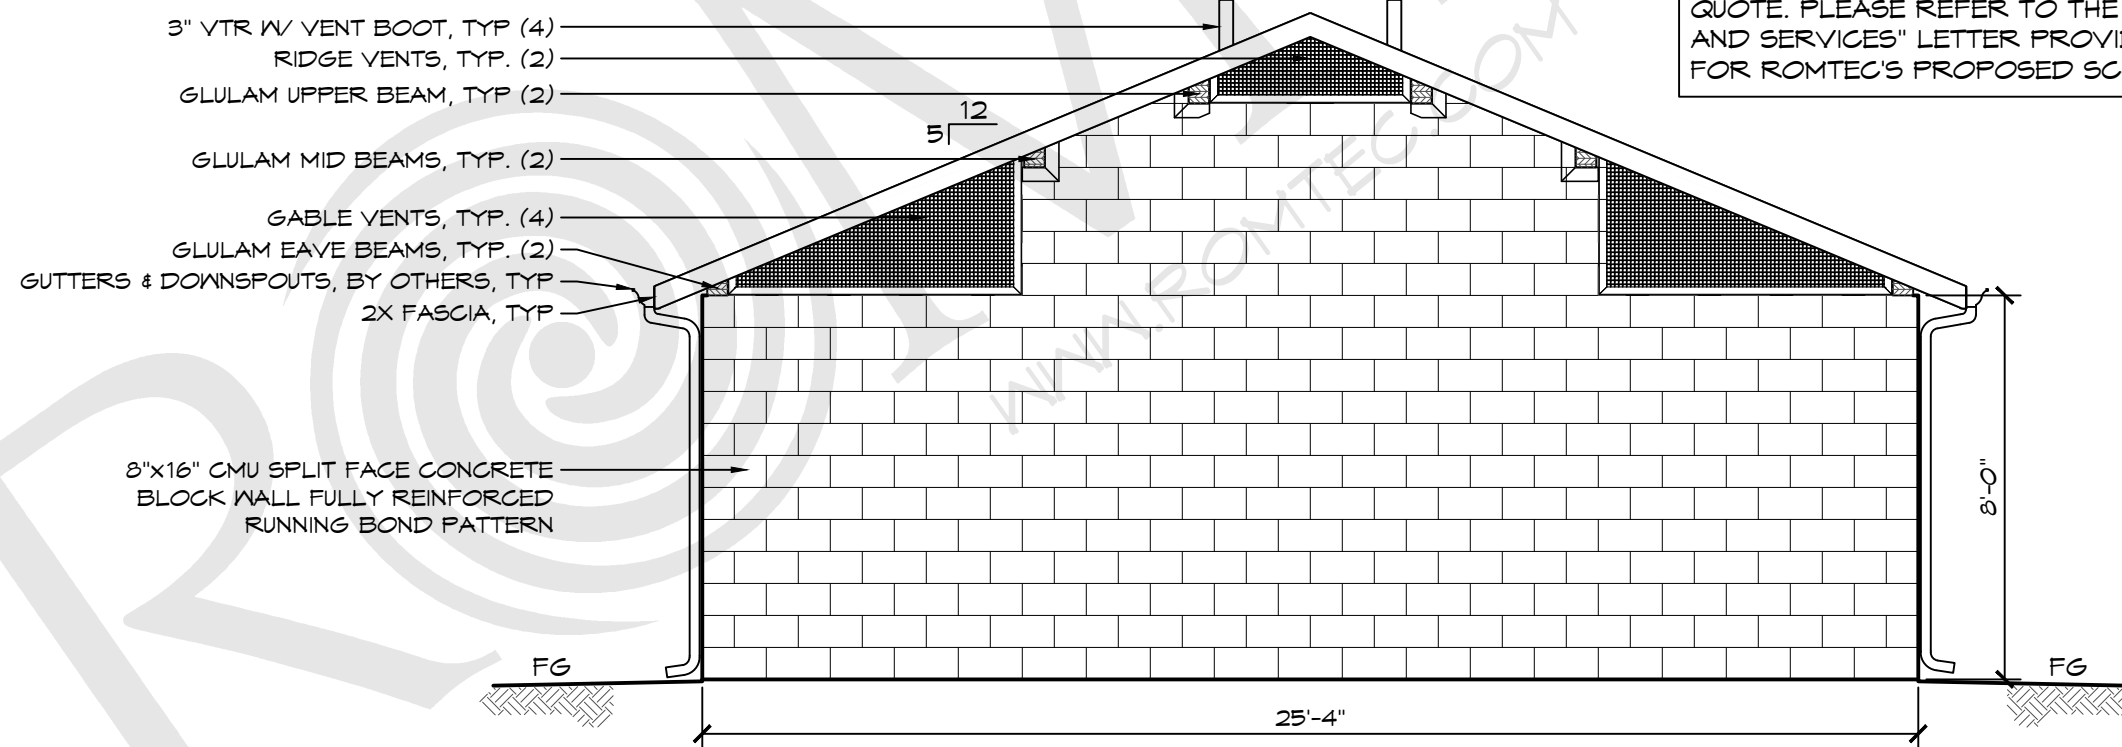

B ELEVATION VIEW

SCALE: 1/4" = 1'-0"

© 2021 ROMTEC, INC. ALL RIGHTS RESERVED. THESE PLANS AND DRAWINGS MAY NOT BE REPRODUCED, ADAPTED OR FURTHER DISTRIBUTED, AND NO BUILDINGS MAY BE CONSTRUCTED FROM THESE PLANS, WITHOUT THE WRITTEN PERMISSION OF ROMTEC, INC.

PROJECT: 2095 SIERRA IV MULTI USER RESTROOM, FOUR SHOWER, 25'-4" WIDE

CUSTOMER
PROJECT
LOCATION

PROJECT#:			XXXX		
MODEL#:			2095		
DATE:			00/00/11		
REVISIONS					
REV.		DATE:			
DRAWN BY:				JS	

SHEET NO.

02

ROMTEC

18240 NORTH BANK ROAD - ROSEBURG, OR 97470
(541) 496-3541 FAX (541) 496-0803

PRELIMINARY

SHEET TITLE: ELEVATION VIEW