

WALL TYPE SCHEDULE

- 8" CMU BLOCK WALL REINFORCED & GROUT FILLED
- 6" CMU BLOCK WALL REINFORCED & GROUT FILLED

LEGEND		
SYMBOL	DESCRIPTION	AREA/ QUANTITY
---	GABLE WINDOW	8
	16" x 24" KICKPROOF WALL VENT	6

750 GALLON POLYETHYLENE VAULT
(1000 GALLON VAULT OPTIONAL)

CONCRETE WALK/SLAB OUTLINE
(BY INSTALLER)

1 FLOOR PLAN
SCALE: 1/4" = 1'-0"



© 2015 ROMTEC, INC. ALL RIGHTS RESERVED. THESE PLANS AND DRAWINGS MAY NOT BE REPRODUCED, ADAPTED OR FURTHER DISTRIBUTED, AND NO BUILDINGS MAY BE CONSTRUCTED FROM THESE PLANS, WITHOUT THE WRITTEN PERMISSION OF ROMTEC, INC.
 PROJECT: 1020 SST ASPEN SIX PACK RESTROOM W/COVERED ENTRY

PROJECT#:	XXXX
MODEL#:	1020
DATE:	02/26/15
REVISIONS	
REV.	DATE:
BY:	
DRAWN BY:	TH


ROMTEC

18240 NORTH BANK ROAD - ROSEBURG, OR 97470
(541) 496-3541 FAX (541) 496-0803


PRELIMINARY

SHEET NO.

1

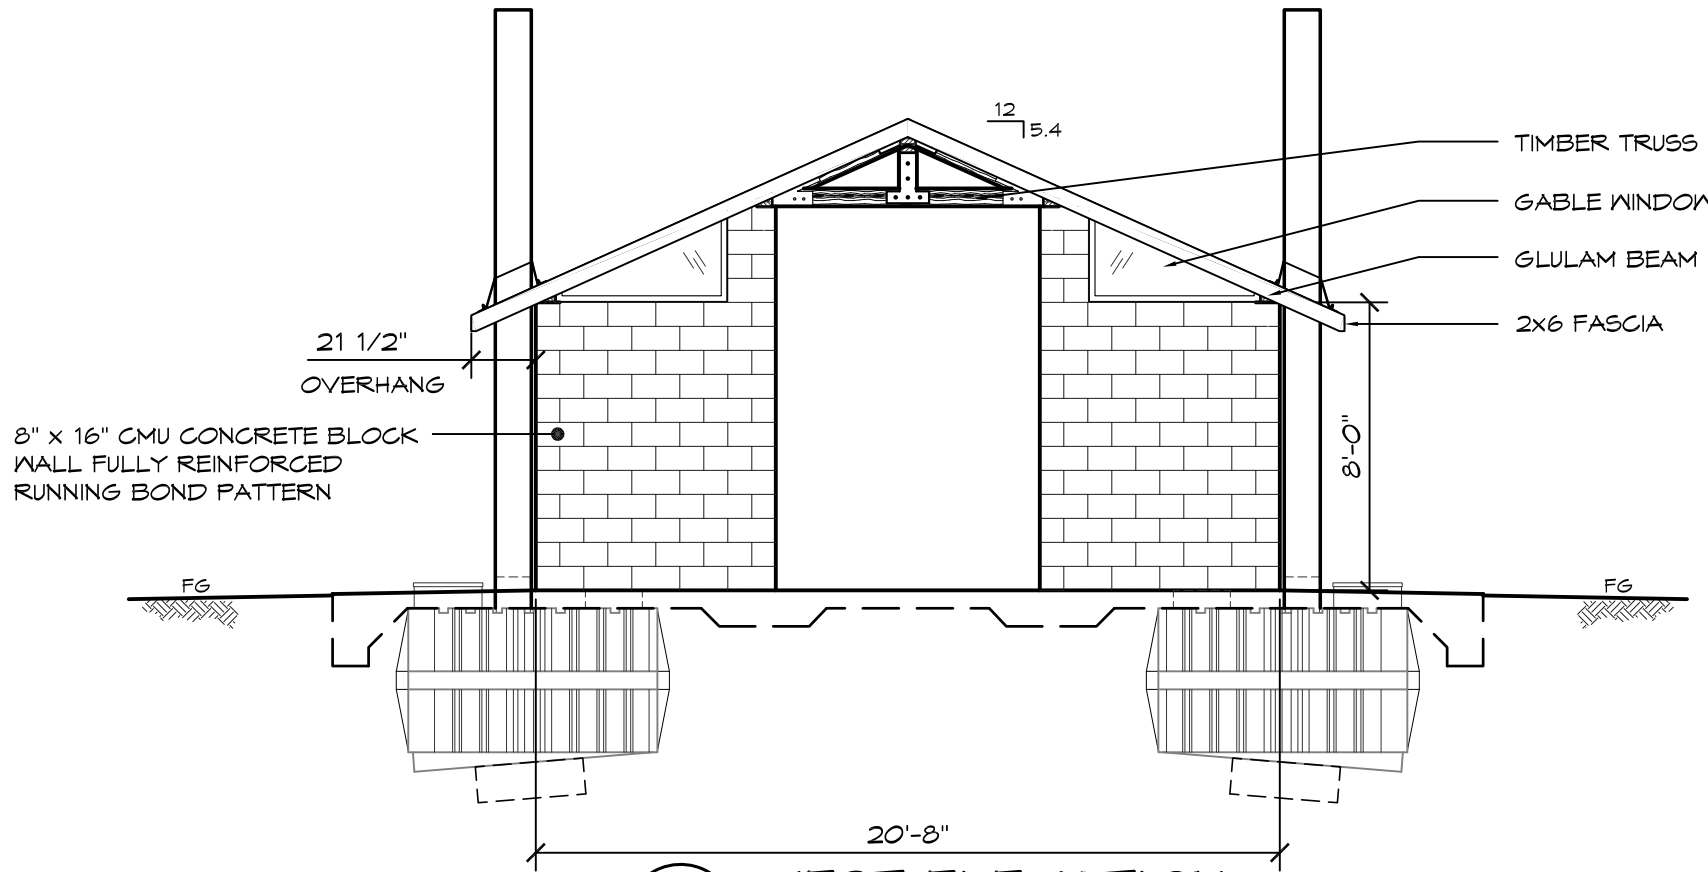

1 WEST ELEVATION
SCALE: 3/16" = 1'-0"

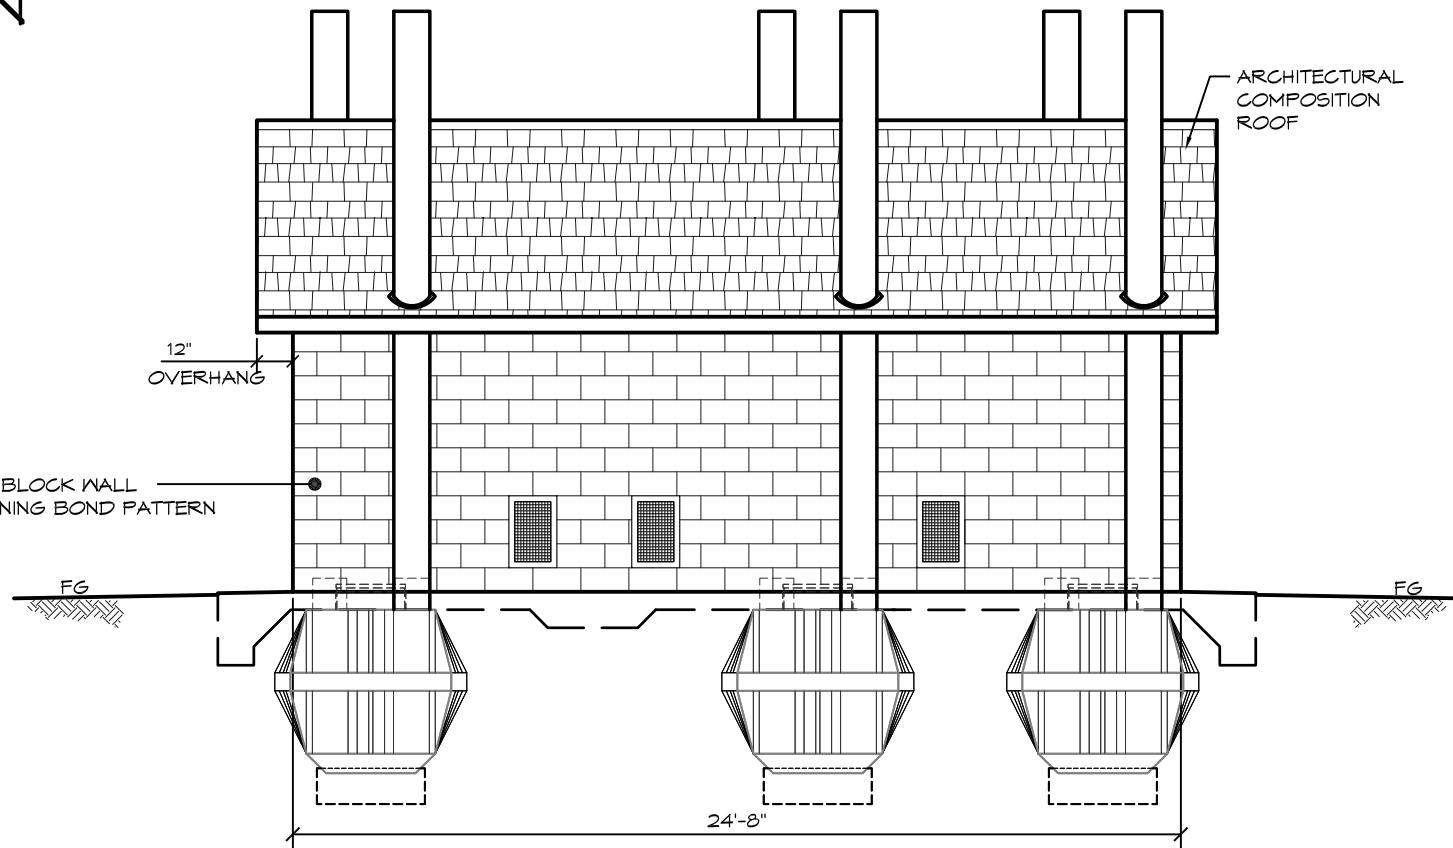

1 SOUTH ELEVATION
SCALE: 3/16" = 1'-0"

© 2015 ROMTEC, INC. ALL RIGHTS RESERVED. THESE PLANS AND DRAWINGS MAY NOT BE REPRODUCED, ADAPTED OR FURTHER DISTRIBUTED, AND NO BUILDINGS MAY BE CONSTRUCTED FROM THESE PLANS, WITHOUT THE WRITTEN PERMISSION OF ROMTEC, INC.

PROJECT: 1020 SST ASPEN SIX PACK RESTROOM W/COVERED ENTRY

CUSTOMER PROJECT LOCATION

SHEET TITLE: ELEVATION

PROJECT#:	XXXX
MODEL#:	1020
DATE:	02/26/15
REVISIONS	
REV.	DATE:
BY:	
DRAWN BY:	TH

SHEET NO.