




LEGEND		
SYMBOL	DESCRIPTION	AREA/ QUANTITY
---	GABLE VENT	2
*****	LOUVERED GABLE VENT	2
---	RIDGE VENT	2
≡≡≡	2x8 WOOD FILLER WALL	2
	EXTERIOR WALL LIGHTS	6
	INTERIOR WALL LIGHTS	6
	INTERIOR CEILING LIGHTS	1
⊗	FLOOR DRAIN	7
⊕	ELECTRICAL OUTLET	1
	18"X18" LOUVERED DOOR VENT	4
⊠	24" x 24" KICKPROOF WALL VENT	6

THESE PLAN VIEW AND ELEVATION DRAWINGS ARE A PRELIMINARY ARCHITECTURAL REPRESENTATION OF THE BUILDING. ALL DIMENSIONS, FEATURES AND COMPONENTS SHOWN ON THESE PRELIMINARY DRAWINGS MAY OR MAY NOT BE PART OF THE QUOTE. PLEASE REFER TO THE "SCOPE OF SUPPLY AND SERVICES" LETTER PROVIDED WITH YOUR QUOTE FOR ROMTEC'S PROPOSED SCOPE OF SUPPLY.

WALL TYPE SCHEDULE

-  8" REINFORCED CONCRETE MASONRY BLOCK WALL WITH MORTAR JOINTS, GROUTED SOLID ALL CELLS RUNNING BOND PATTERN.
-  6" REINFORCED CONCRETE MASONRY BLOCK WALL WITH MORTAR JOINTS, GROUTED SOLID ALL CELLS RUNNING BOND PATTERN.

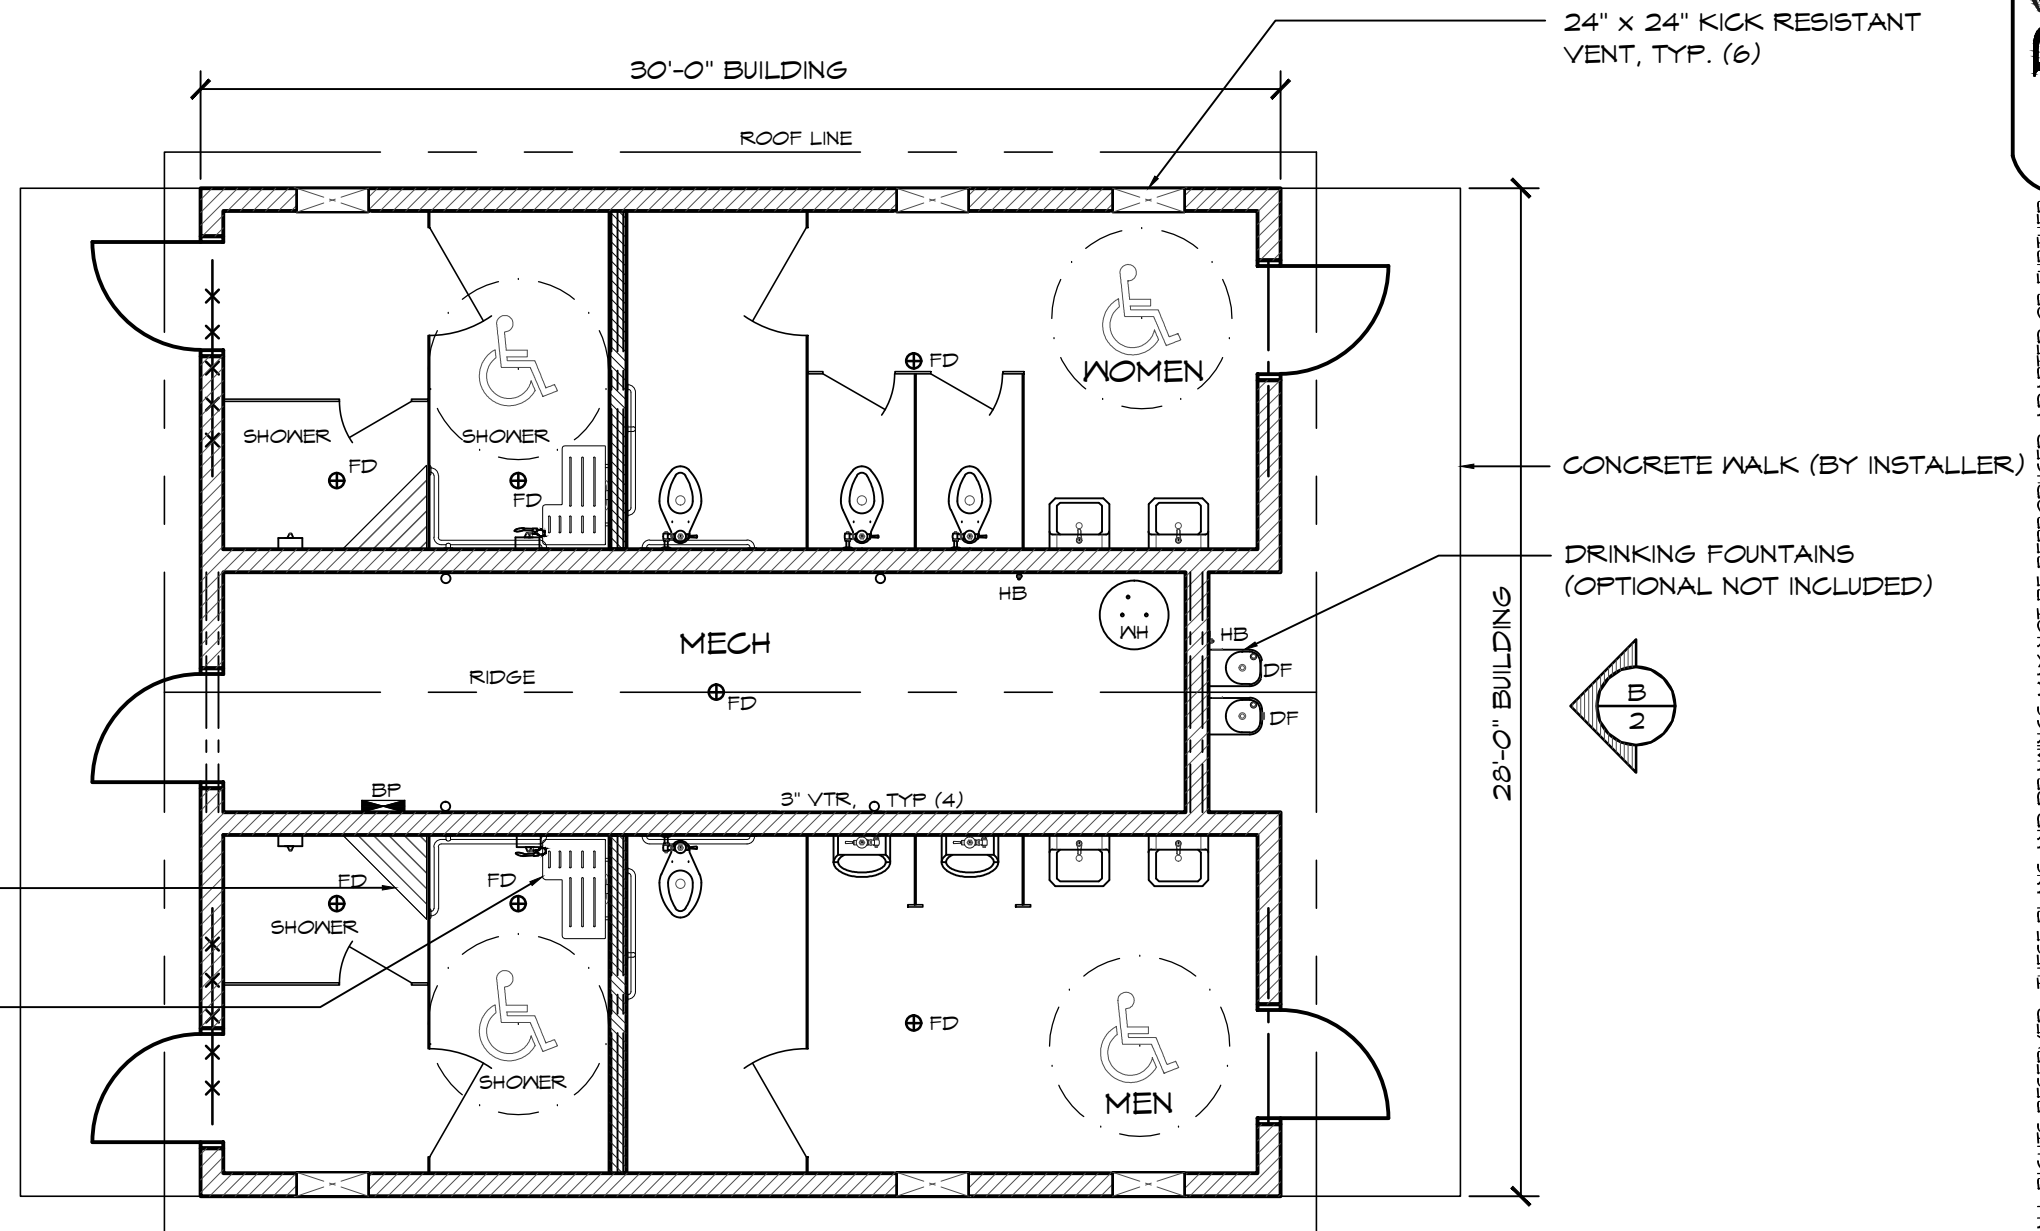

ROMTEC SHOWER BENCH STEEL FRAME WITH CEDAR SLATS, TYP 2

PHENOLIC FOLD-UP SHOWER BENCH, TYP 2

1 FLOOR PLAN
SCALE: 3/16" = 1'-0"

© 2015 ROMTEC, INC. ALL RIGHTS RESERVED. THESE PLANS AND DRAWINGS MAY NOT BE REPRODUCED, ADAPTED OR FURTHER DISTRIBUTED, AND NO BUILDINGS MAY BE CONSTRUCTED FROM THESE PLANS, WITHOUT THE WRITTEN PERMISSION OF ROMTEC, INC.
 PROJECT: 2096 SIERRA IV MULTI USER RESTROOMS W/ SHOWERS
 CUSTOMER PROJECT LOCATION
 SHEET TITLE: FLOOR PLAN


PROJECT#:	.
MODEL#:	2096
DATE:	00/00/15
REVISIONS	
REV.	DATE
BY	
DRAWN BY:	TH

SHEET NO. **1**

ROMTEC


18240 NORTH BANK ROAD - ROSEBURG, OR 97470
(541) 496-3541 FAX (541) 496-0803

PRELIMINARY

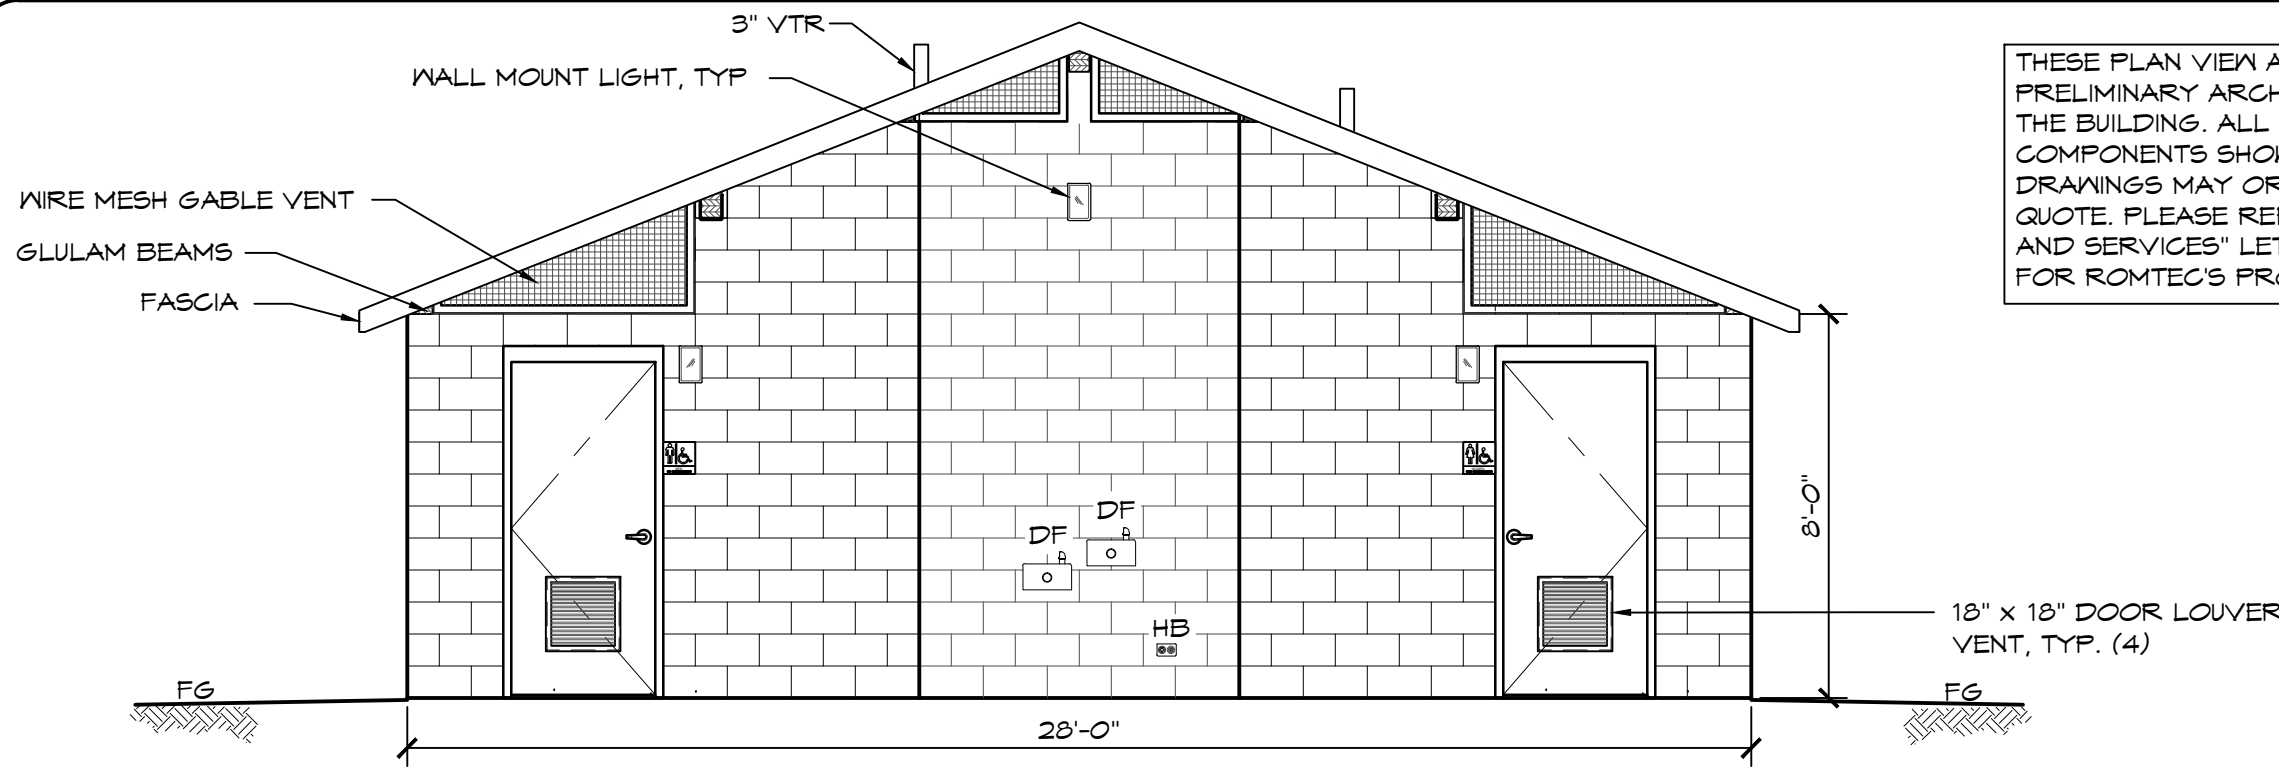

THESE PLAN VIEW AND ELEVATION DRAWINGS ARE A PRELIMINARY ARCHITECTURAL REPRESENTATION OF THE BUILDING. ALL DIMENSIONS, FEATURES AND COMPONENTS SHOWN ON THESE PRELIMINARY DRAWINGS MAY OR MAY NOT BE PART OF THE QUOTE. PLEASE REFER TO THE "SCOPE OF SUPPLY AND SERVICES" LETTER PROVIDED WITH YOUR QUOTE FOR ROMTEC'S PROPOSED SCOPE OF SUPPLY.

B ELEVATION VIEW
SCALE: 1/4" = 1'-0"

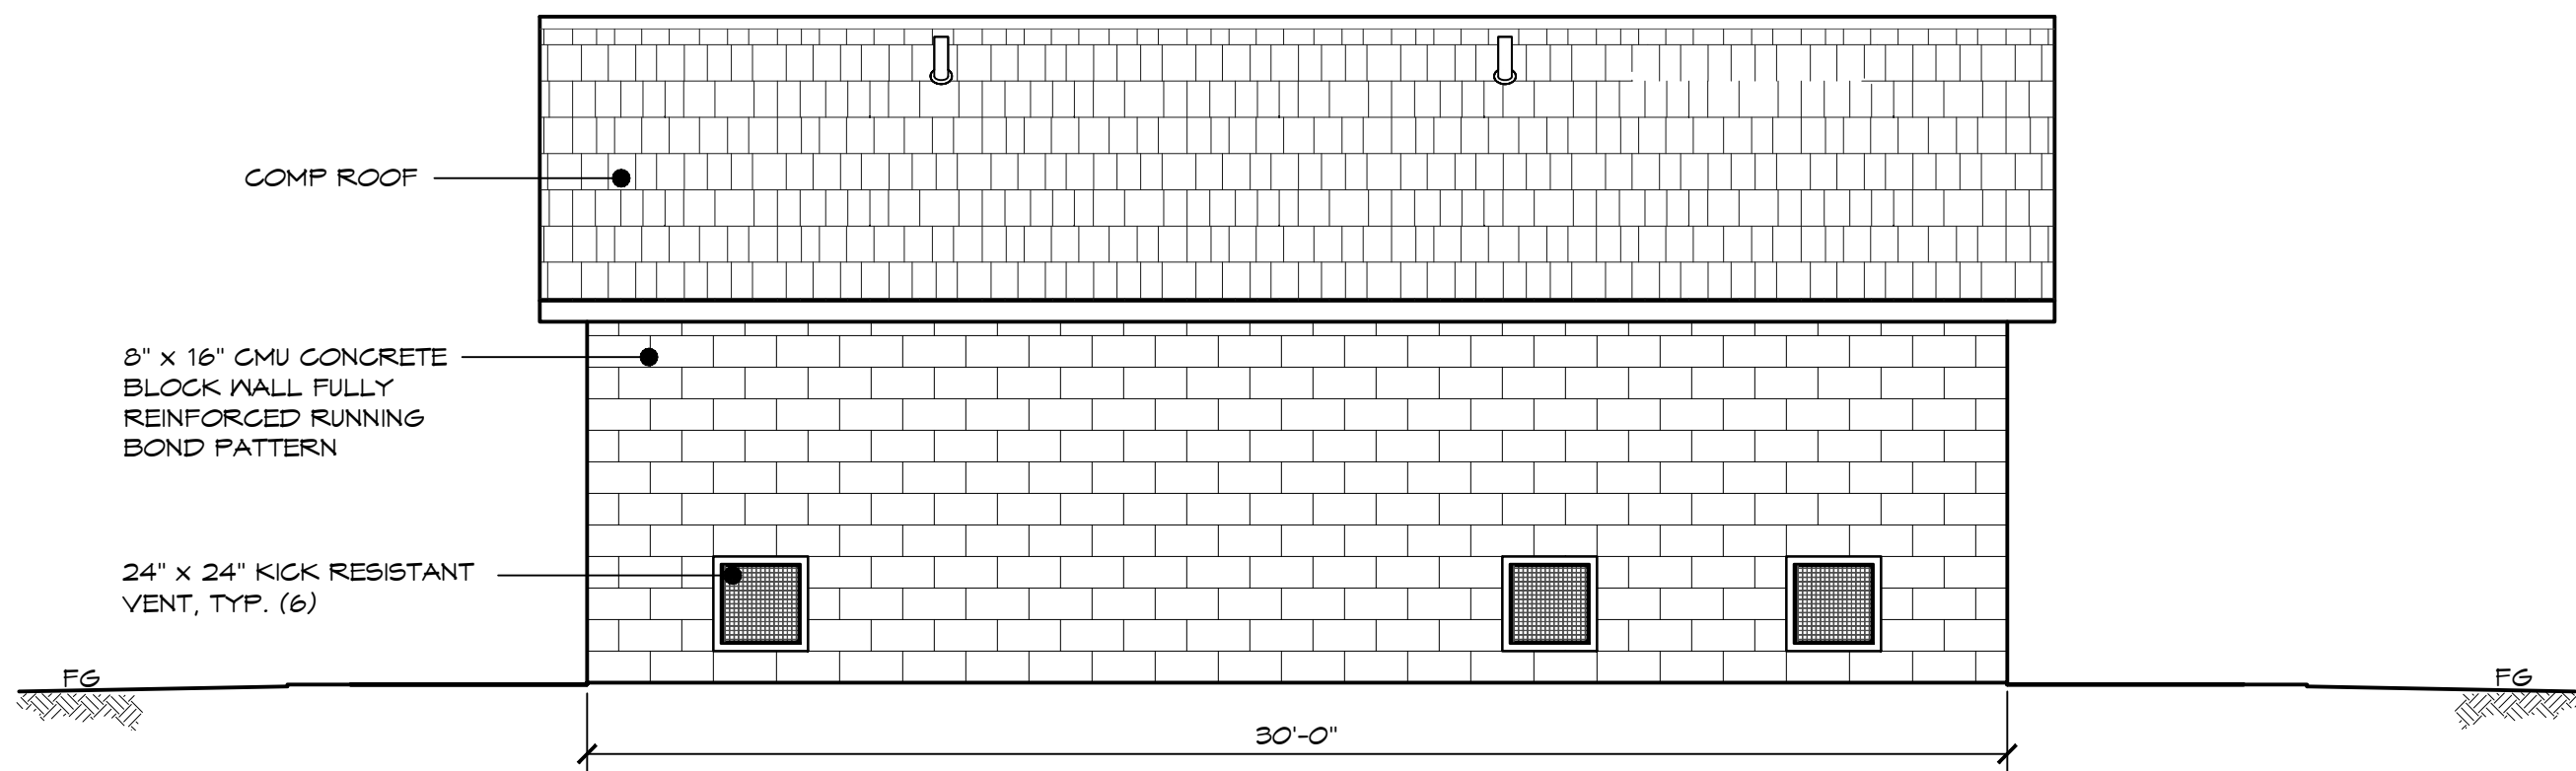

C ELEVATION VIEW
SCALE: 1/4" = 1'-0"

ROMTEC
18240 NORTH BANK ROAD - ROSEBURG, OR 97470
(541) 496-3541 FAX (541) 496-0803
PRELIMINARY

© 2015 ROMTEC, INC. ALL RIGHTS RESERVED. THESE PLANS AND DRAWINGS MAY NOT BE REPRODUCED, ADAPTED OR FURTHER DISTRIBUTED, AND NO BUILDINGS MAY BE CONSTRUCTED FROM THESE PLANS, WITHOUT THE WRITTEN PERMISSION OF ROMTEC, INC.

PROJECT: 2096 SIERRA IV MULTI USER RESTROOMS W/ SHOWERS
CUSTOMER PROJECT LOCATION
SHEET TITLE: ELEVATIONS

PROJECT#:	.	
MODEL#:	2096	
DATE:	00/00/15	
REVISIONS		
REV.	DATE	BY
DRAWN BY:	TH	