 


LEGEND		
SYMBOL	DESCRIPTION	AREA/ QUANTITY
---	GABLE VENT	4
---	RIDGE VENT	4
---	RIDGE FILLER WALL	2
---	2x8 WOOD FILLER WALL	3
	EXTERIOR WALL LIGHTS	7
	INTERIOR WALL LIGHTS	2
	INTERIOR CEILING LIGHTS	3
⊗	FLOOR DRAIN	4
⊕	ELECTRICAL OUTLET	1
HB-1	WALL FAUCET	1
HB	WALL HYDRANT	1

## WALL TYPE SCHEDULE

 8" REINFORCED CONCRETE MASONRY BLOCK WALL WITH MORTAR JOINTS, GROUTED SOLID ALL CELLS RUNNING BOND PATTERN.

 6" REINFORCED CONCRETE MASONRY BLOCK WALL WITH MORTAR JOINTS, GROUTED SOLID ALL CELLS RUNNING BOND PATTERN.

THESE PLAN VIEW AND ELEVATION DRAWINGS ARE A PRELIMINARY ARCHITECTURAL REPRESENTATION OF THE BUILDING. ALL DIMENSIONS, FEATURES AND COMPONENTS SHOWN ON THESE PRELIMINARY DRAWINGS MAY OR MAY NOT BE PART OF THE QUOTE. PLEASE REFER TO THE "SCOPE OF SUPPLY AND SERVICES" LETTER PROVIDED WITH YOUR QUOTE FOR ROMTEC'S PROPOSED SCOPE OF SUPPLY.


4'-8" x 4'-0" ROLL-UP CONCESSION WINDOW

INSTANT WATER HEATER UNDER SINK


CONCRETE WALK (BY INSTALLER)

DRINKING FOUNTAINS (OPTIONAL NOT INCLUDED)

CONCRETE WALK (BY INSTALLER)

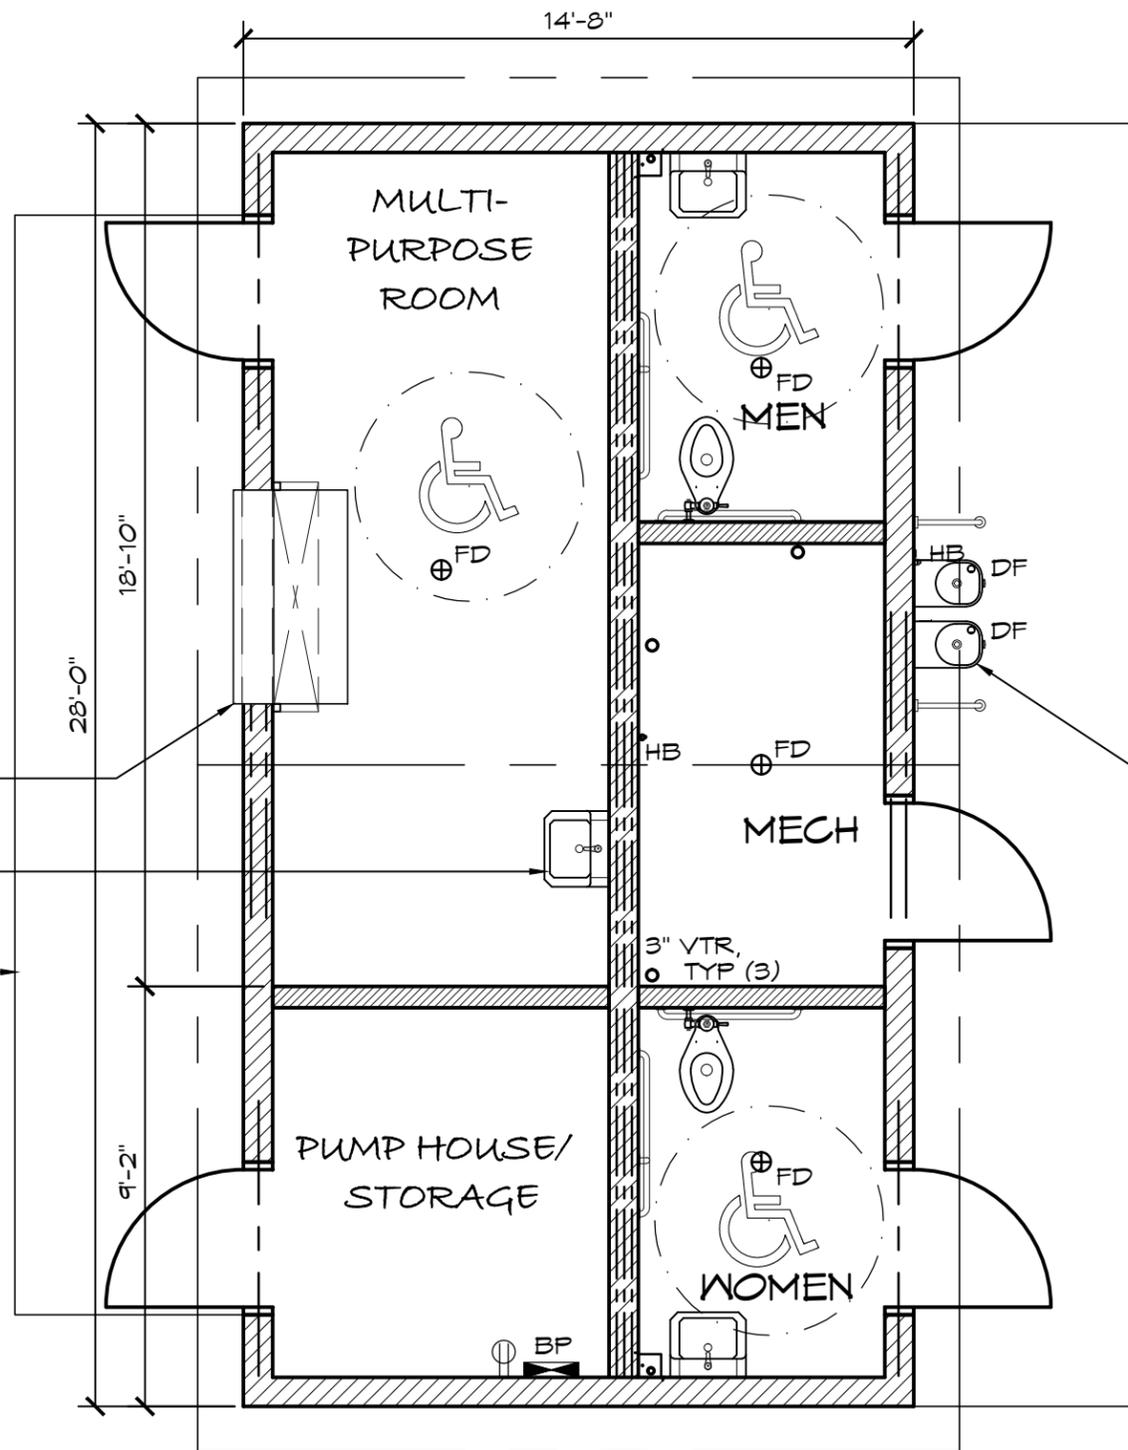

**1 FLOOR PLAN**  
SCALE: 1/4" = 1'-0"

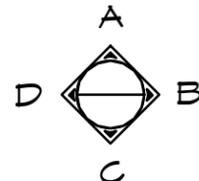

© 2015 ROMTEC, INC. ALL RIGHTS RESERVED. THESE PLANS AND DRAWINGS MAY NOT BE REPRODUCED, ADAPTED OR FURTHER DISTRIBUTED, AND NO BUILDINGS MAY BE CONSTRUCTED FROM THESE PLANS, WITHOUT THE WRITTEN PERMISSION OF ROMTEC, INC.

PROJECT: 2067 SIERRA III SINGLE-USER RESTROOMS W/ CONCESSION & STORAGE

CUSTOMER PROJECT LOCATION

PROJECT#: .  
MODEL#: 3358  
DATE: 04/30/18  
REVISIONS

REV. DATE: BY  
DRAWN BY: TH

SHEET NO.


1

**ROMTEC**

18240 NORTH BANK ROAD - ROSEBURG, OR 97470  
(541) 496-3541 FAX (541) 496-0803


PRELIMINARY

SHEET TITLE: FLOOR PLAN

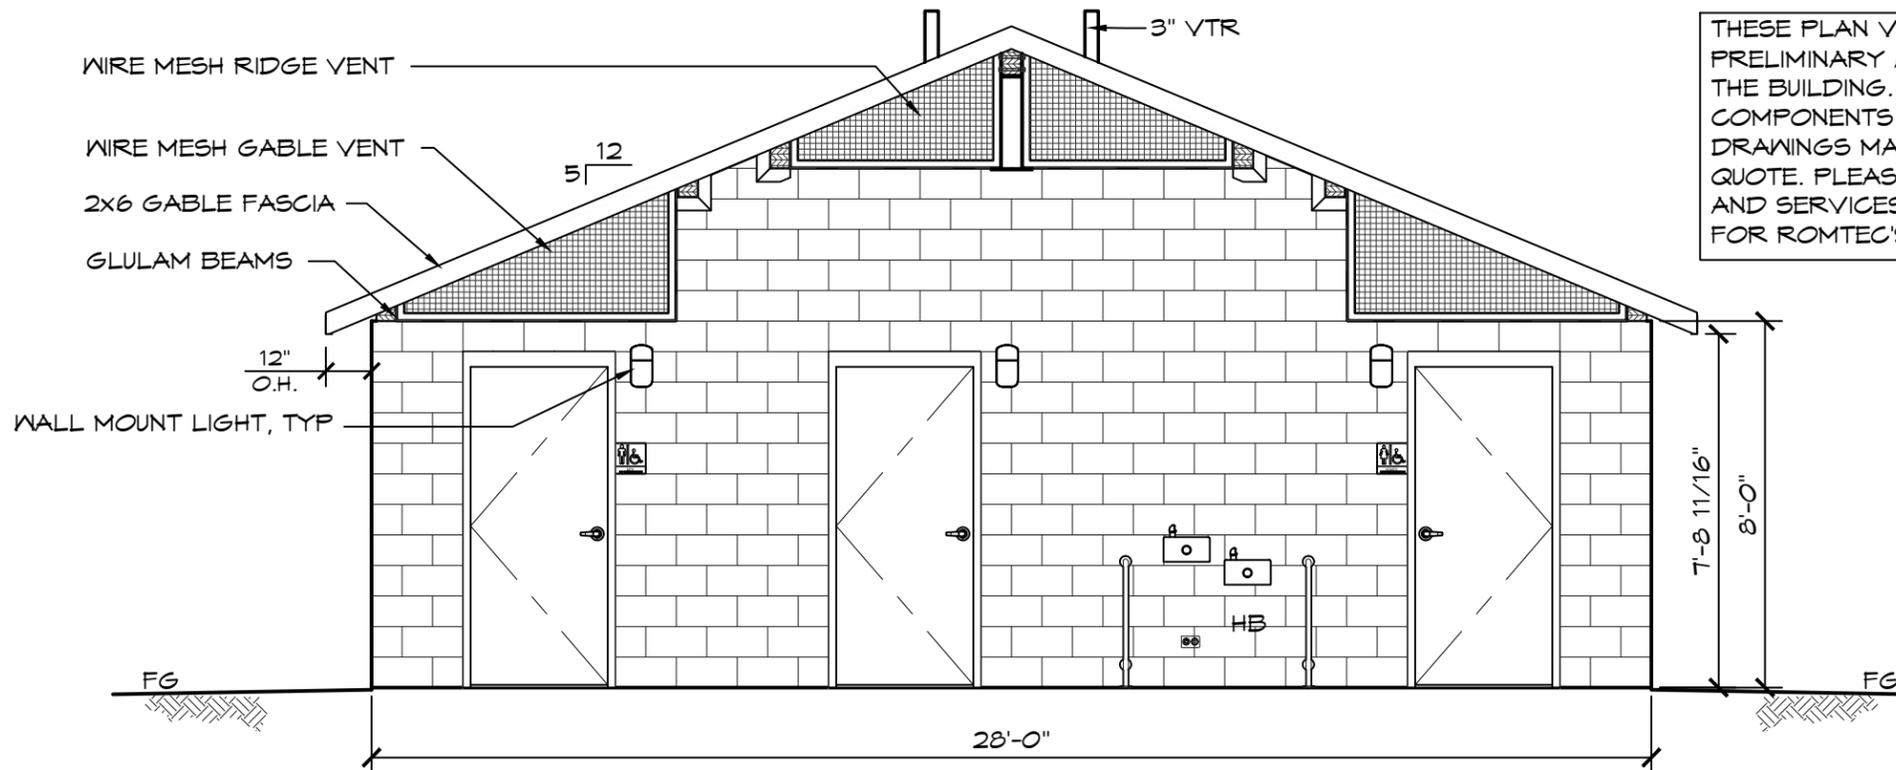

THESE PLAN VIEW AND ELEVATION DRAWINGS ARE A PRELIMINARY ARCHITECTURAL REPRESENTATION OF THE BUILDING. ALL DIMENSIONS, FEATURES AND COMPONENTS SHOWN ON THESE PRELIMINARY DRAWINGS MAY OR MAY NOT BE PART OF THE QUOTE. PLEASE REFER TO THE "SCOPE OF SUPPLY AND SERVICES" LETTER PROVIDED WITH YOUR QUOTE FOR ROMTEC'S PROPOSED SCOPE OF SUPPLY.

**B** ELEVATION VIEW  
 SCALE: 1/4" = 1'-0"

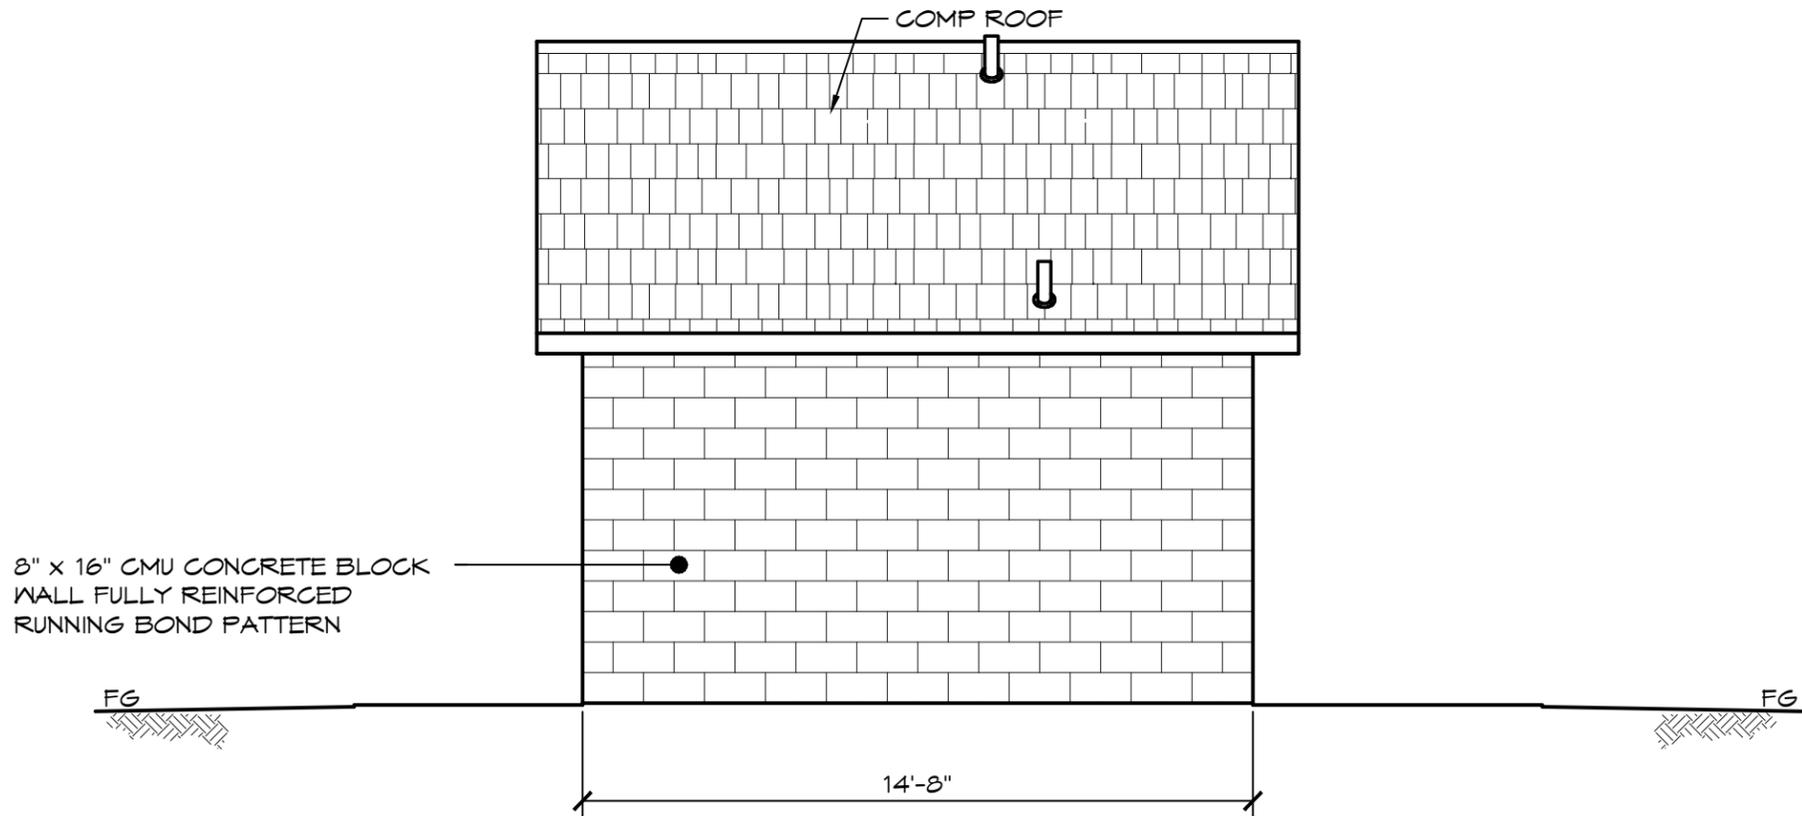

**C** ELEVATION VIEW  
 SCALE: 1/4" = 1'-0"

**ROMTEC**  
 18240 NORTH BANK ROAD - ROSEBURG, OR 97470  
 (541) 496-3541 FAX (541) 496-0803  
**PRELIMINARY**

© 2015 ROMTEC, INC. ALL RIGHTS RESERVED. THESE PLANS AND DRAWINGS MAY NOT BE REPRODUCED, ADAPTED OR FURTHER DISTRIBUTED, AND NO BUILDINGS MAY BE CONSTRUCTED FROM THESE PLANS, WITHOUT THE WRITTEN PERMISSION OF ROMTEC, INC.  
 PROJECT: 2067 SIERRA III SINGLE-USER RESTROOMS W/CONCRESSION & STORAGE  
 CUSTOMER PROJECT LOCATION  
 SHEET TITLE: ELEVATIONS

PROJECT#:	.	
MODEL#:	3358	
DATE:	04/30/18	
REVISIONS		
REV.	DATE	BY
DRAWN BY:	TH	