

LEGEND		
SYMBOL	DESCRIPTION	AREA/ QUANTITY
—	GABLE VENT	2
—	RIDGE VENT	4
—	RIDGE WINDOW	1
—	2x6 WOOD FILLER WALL	2
	EXTERIOR WALL LIGHTS	7
	INTERIOR WALL LIGHTS	4
	INTERIOR CEILING LIGHTS	3
⊗	FLOOR DRAIN	4
⊕	ELECTRICAL OUTLET	1

THESE PLAN VIEW AND ELEVATION DRAWINGS ARE A PRELIMINARY ARCHITECTURAL REPRESENTATION OF THE BUILDING. ALL DIMENSIONS, FEATURES AND COMPONENTS SHOWN ON THESE PRELIMINARY DRAWINGS MAY OR MAY NOT BE PART OF THE QUOTE. PLEASE REFER TO THE "SCOPE OF SUPPLY AND SERVICES" LETTER PROVIDED WITH YOUR QUOTE FOR ROMTEC'S PROPOSED SCOPE OF SUPPLY.


WALL TYPE SCHEDULE

 8" REINFORCED CONCRETE MASONRY BLOCK WALL WITH MORTAR JOINTS, GROUTED SOLID ALL CELLS RUNNING BOND PATTERN.

ROMTEC

18240 NORTH BANK ROAD - ROSEBURG, OR 97470
(541) 496-3541 - FAX (541) 496-0803

PRELIMINARY

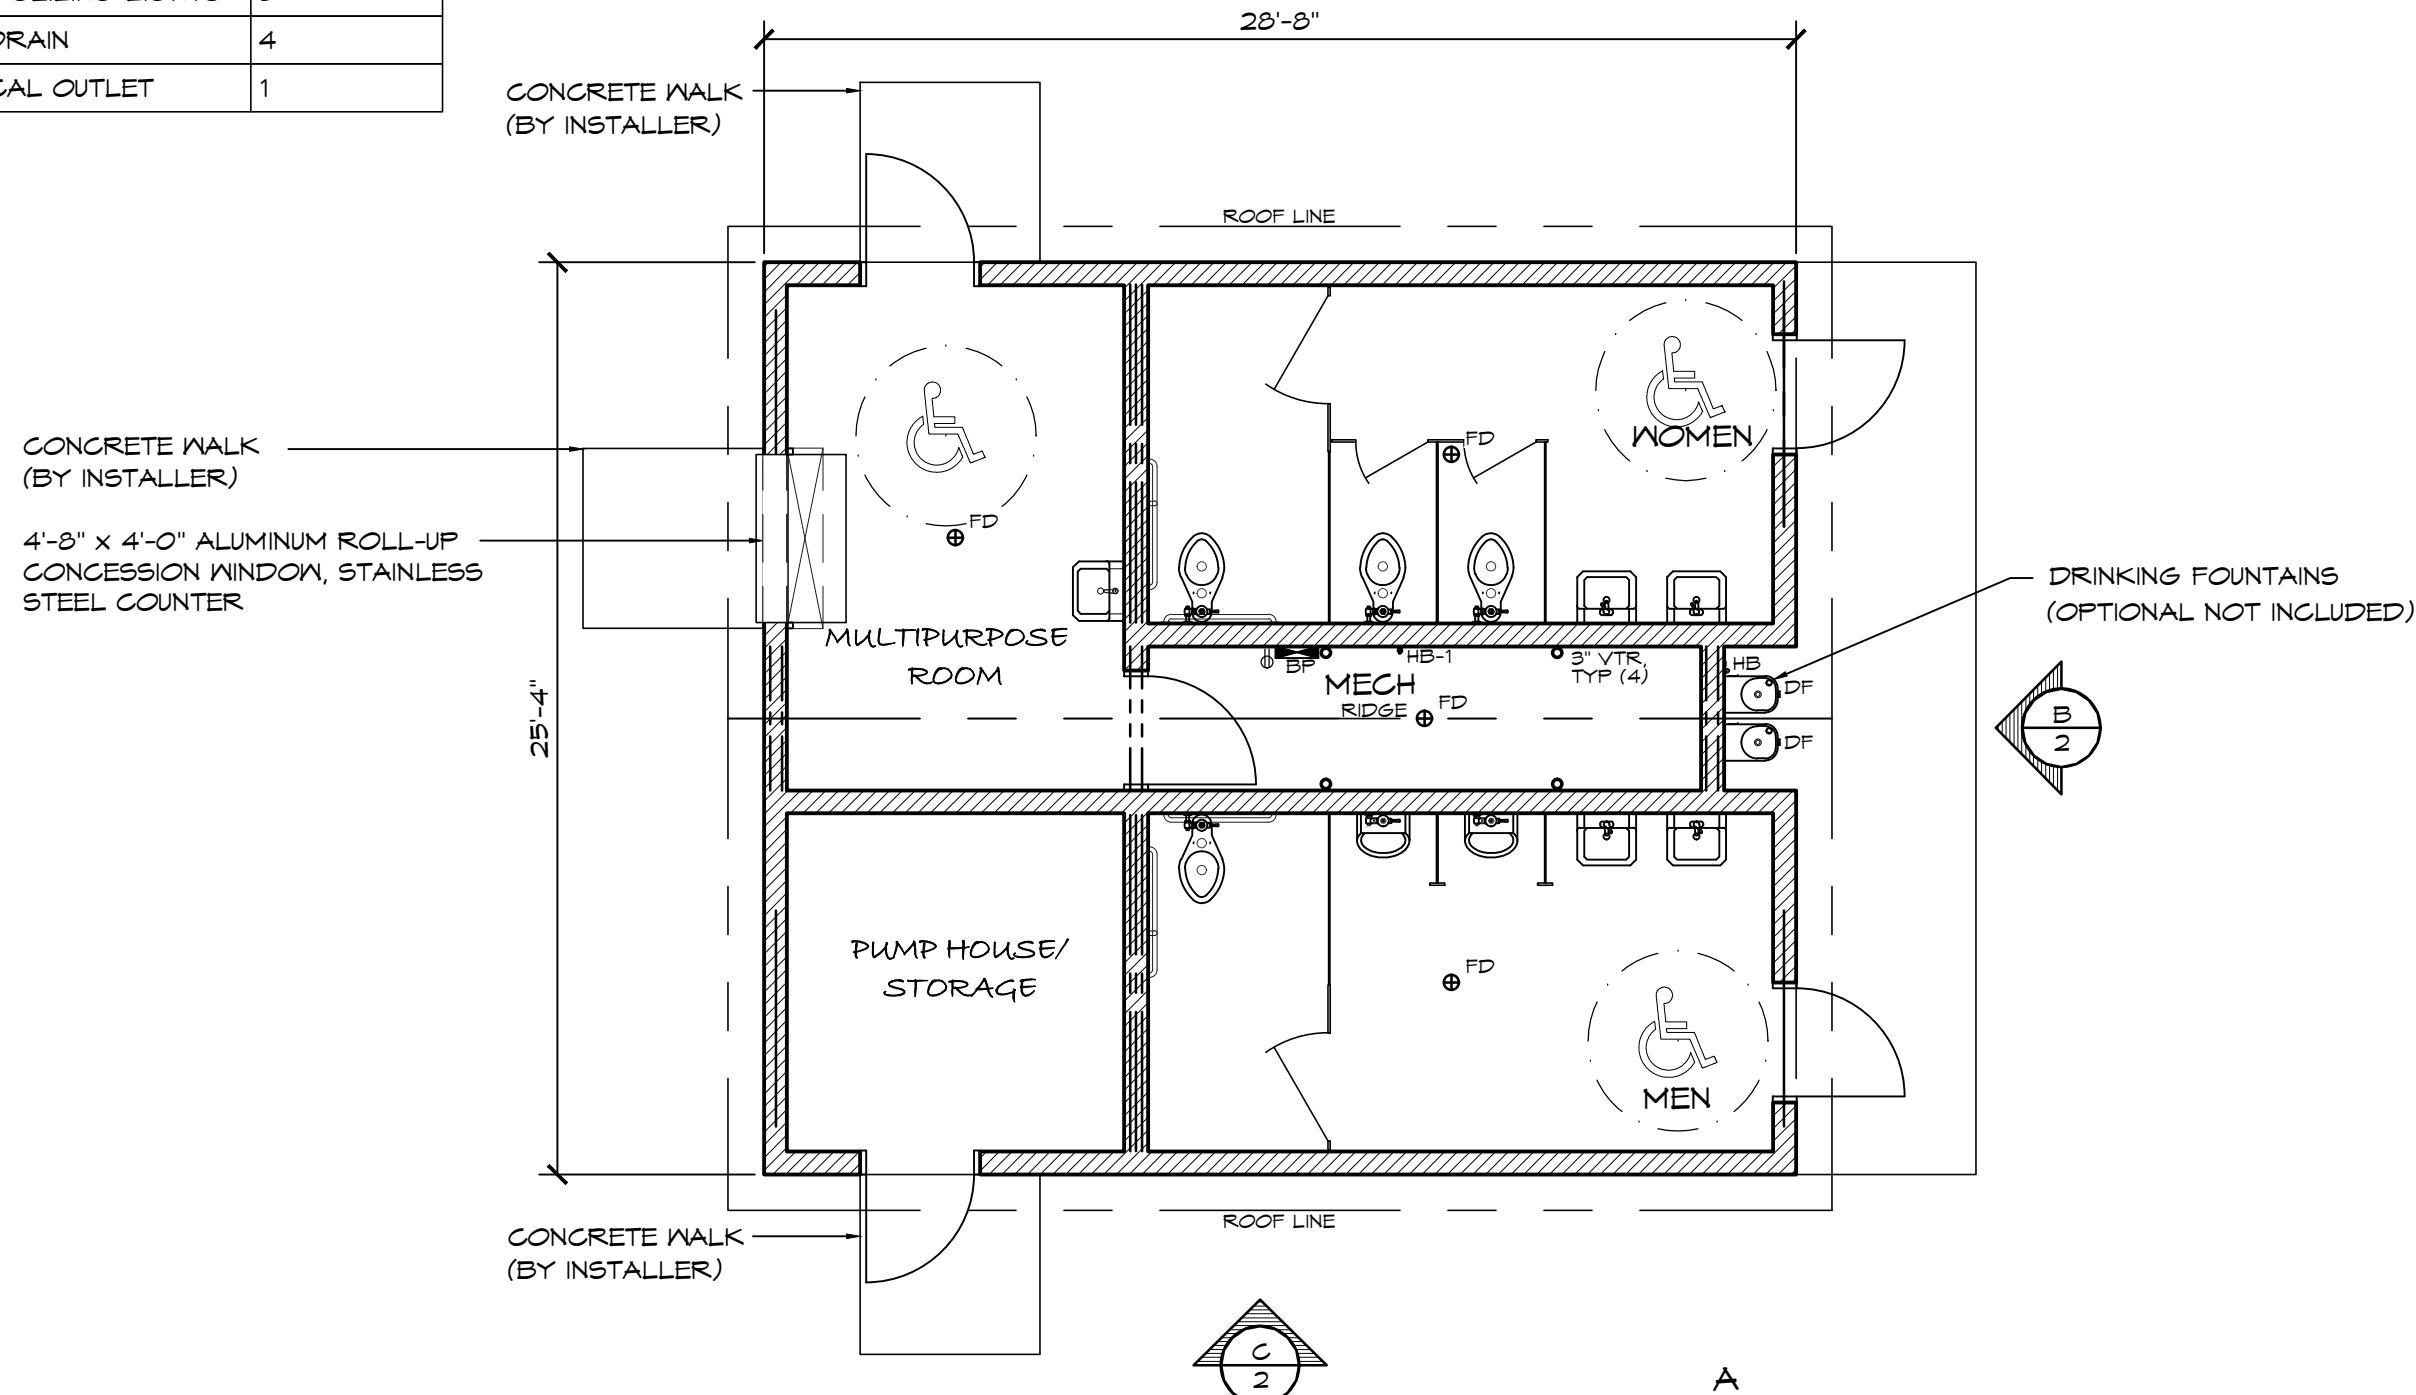

1 FLOOR PLAN
SCALE: 3/16" = 1'-0"

© 2018 ROMTEC, INC. ALL RIGHTS RESERVED. THESE PLANS AND DRAWINGS MAY NOT BE REPRODUCED, ADAPTED OR FURTHER DISTRIBUTED, AND NO BUILDINGS MAY BE CONSTRUCTED FROM THESE PLANS, WITHOUT THE WRITTEN PERMISSION OF ROMTEC, INC.

PROJECT: 2084 SIERRA III MULTI-USER RESTROOM W/ CONCESSION & STORAGE

CUSTOMER PROJECT LOCATION

SHEET TITLE: FLOOR PLAN

PROJECT#:

MODEL#:
3359

DATE:
06/20/18


REVISIONS

REV. DATE: BY

DRAWN BY:
TH


SHEET NO.

1

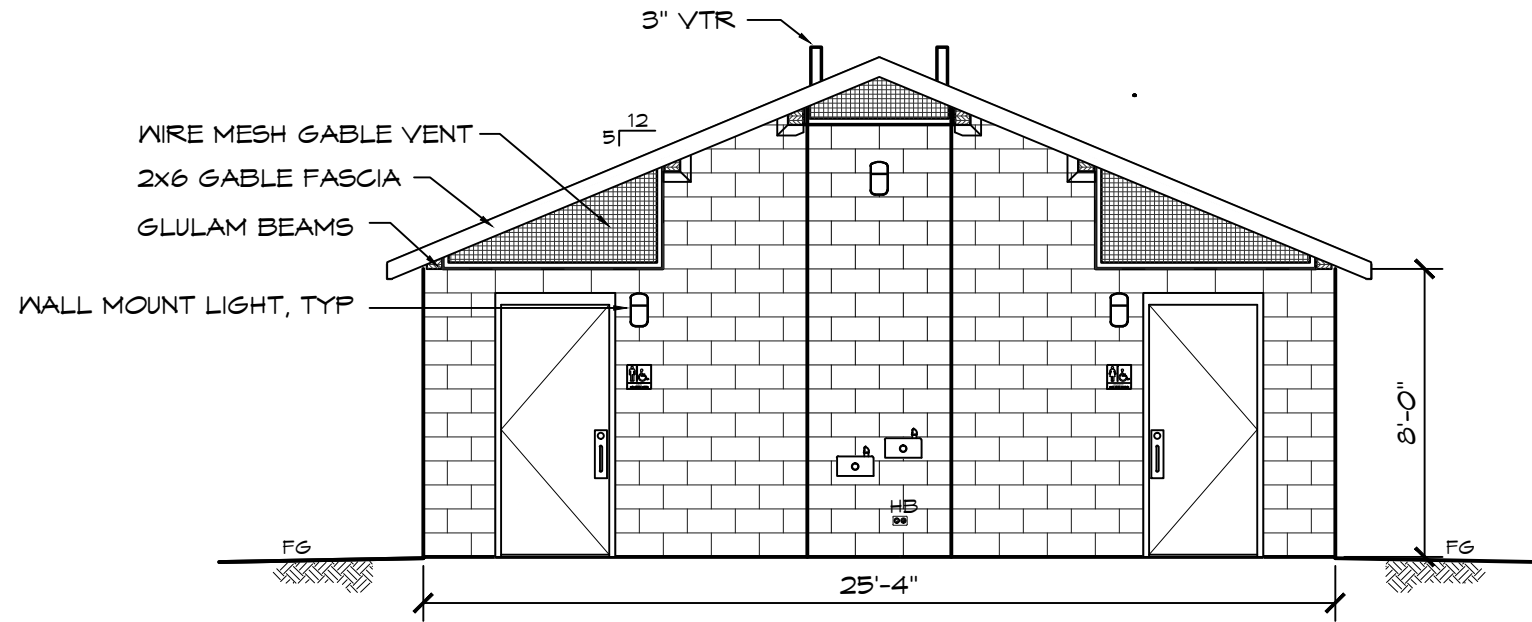

B ELEVATION VIEW
SCALE: 3/16" = 1'-0"

THESE PLAN VIEW AND ELEVATION DRAWINGS ARE A PRELIMINARY ARCHITECTURAL REPRESENTATION OF THE BUILDING. ALL DIMENSIONS, FEATURES AND COMPONENTS SHOWN ON THESE PRELIMINARY DRAWINGS MAY OR MAY NOT BE PART OF THE QUOTE. PLEASE REFER TO THE "SCOPE OF SUPPLY AND SERVICES" LETTER PROVIDED WITH YOUR QUOTE FOR ROMTEC'S PROPOSED SCOPE OF SUPPLY.

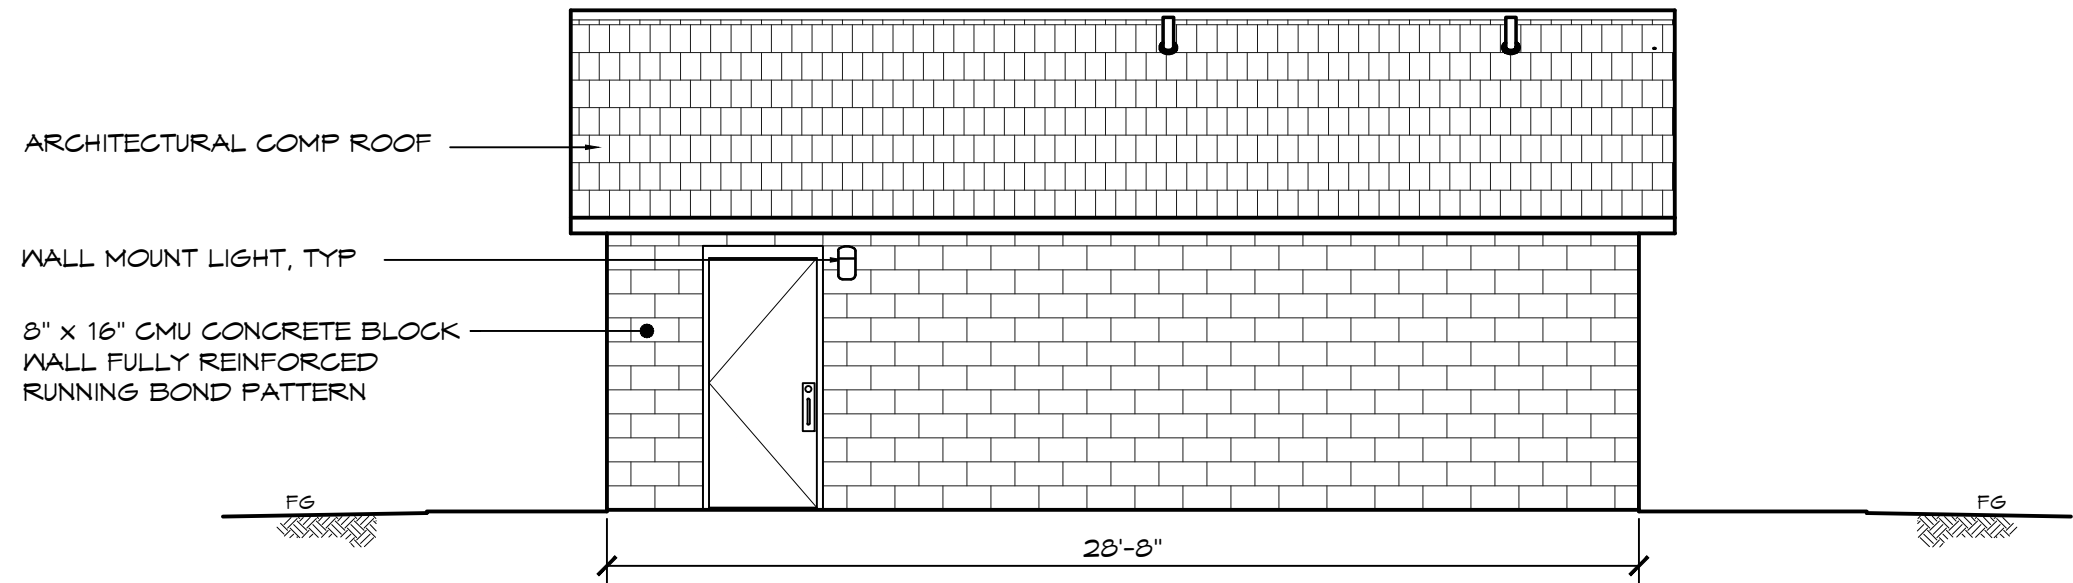

C ELEVATION VIEW
SCALE: 3/16" = 1'-0"

ROMTEC

18240 NORTH BANK ROAD - ROSEBURG, OR 97470
(541) 496-3541 FAX (541) 496-0803

PRELIMINARY

© 2018 ROMTEC, INC. ALL RIGHTS RESERVED. THESE PLANS AND DRAWINGS MAY NOT BE REPRODUCED, ADAPTED OR FURTHER DISTRIBUTED, AND NO BUILDINGS MAY BE CONSTRUCTED FROM THESE PLANS, WITHOUT THE WRITTEN PERMISSION OF ROMTEC, INC.

PROJECT: 2084 SIERRA III MULTI-USER RESTROOM W/ CONCESSION & STORAGE

CUSTOMER PROJECT LOCATION

SHEET TITLE: ELEVATIONS

PROJECT#:	
MODEL#:	3359
DATE:	06/20/18
REVISIONS	
REV.	DATE
BY	
DRAWN BY:	TH

SHEET NO.

2