


LEGEND		
SYMBOL	DESCRIPTION	AREA/ QUANTITY
	GABLE WINDOW	4
	RIDGE VENT	2
	2X6 WOOD FILLER WALL	4
	EXTERIOR WALL LIGHTS	7
	INTERIOR WALL LIGHTS	6
	INTERIOR CEILING LIGHTS	2
	18"X18" LOUVERED DOOR VENT	6
	FLOOR DRAIN	13
	ELECTRICAL OUTLET	1
	ROMTEC 6.1 VENTILATION PACKAGE	1
	PHENOLIC FOLD-UP SHOWER BENCH	2
	ROMTEC SHOWER SHELF STEEL FRAME W/ CEDAR < 20" WIDE X < 48" LONG	4

THESE PLAN VIEW AND ELEVATION DRAWINGS ARE A PRELIMINARY ARCHITECTURAL REPRESENTATION OF THE BUILDING. ALL DIMENSIONS, FEATURES AND COMPONENTS SHOWN ON THESE PRELIMINARY DRAWINGS MAY OR MAY NOT BE PART OF THE QUOTE. PLEASE REFER TO THE "SCOPE OF SUPPLY AND SERVICES" LETTER PROVIDED WITH YOUR QUOTE FOR ROMTEC'S PROPOSED SCOPE OF SUPPLY.


**WALL TYPE SCHEDULE**

- 8" REINFORCED CONCRETE MASONRY BLOCK WALL WITH MORTAR JOINTS, GROUTED SOLID ALL CELLS RUNNING BOND PATTERN.
- 6" REINFORCED CONCRETE MASONRY BLOCK WALL WITH MORTAR JOINTS, GROUTED SOLID ALL CELLS RUNNING BOND PATTERN.

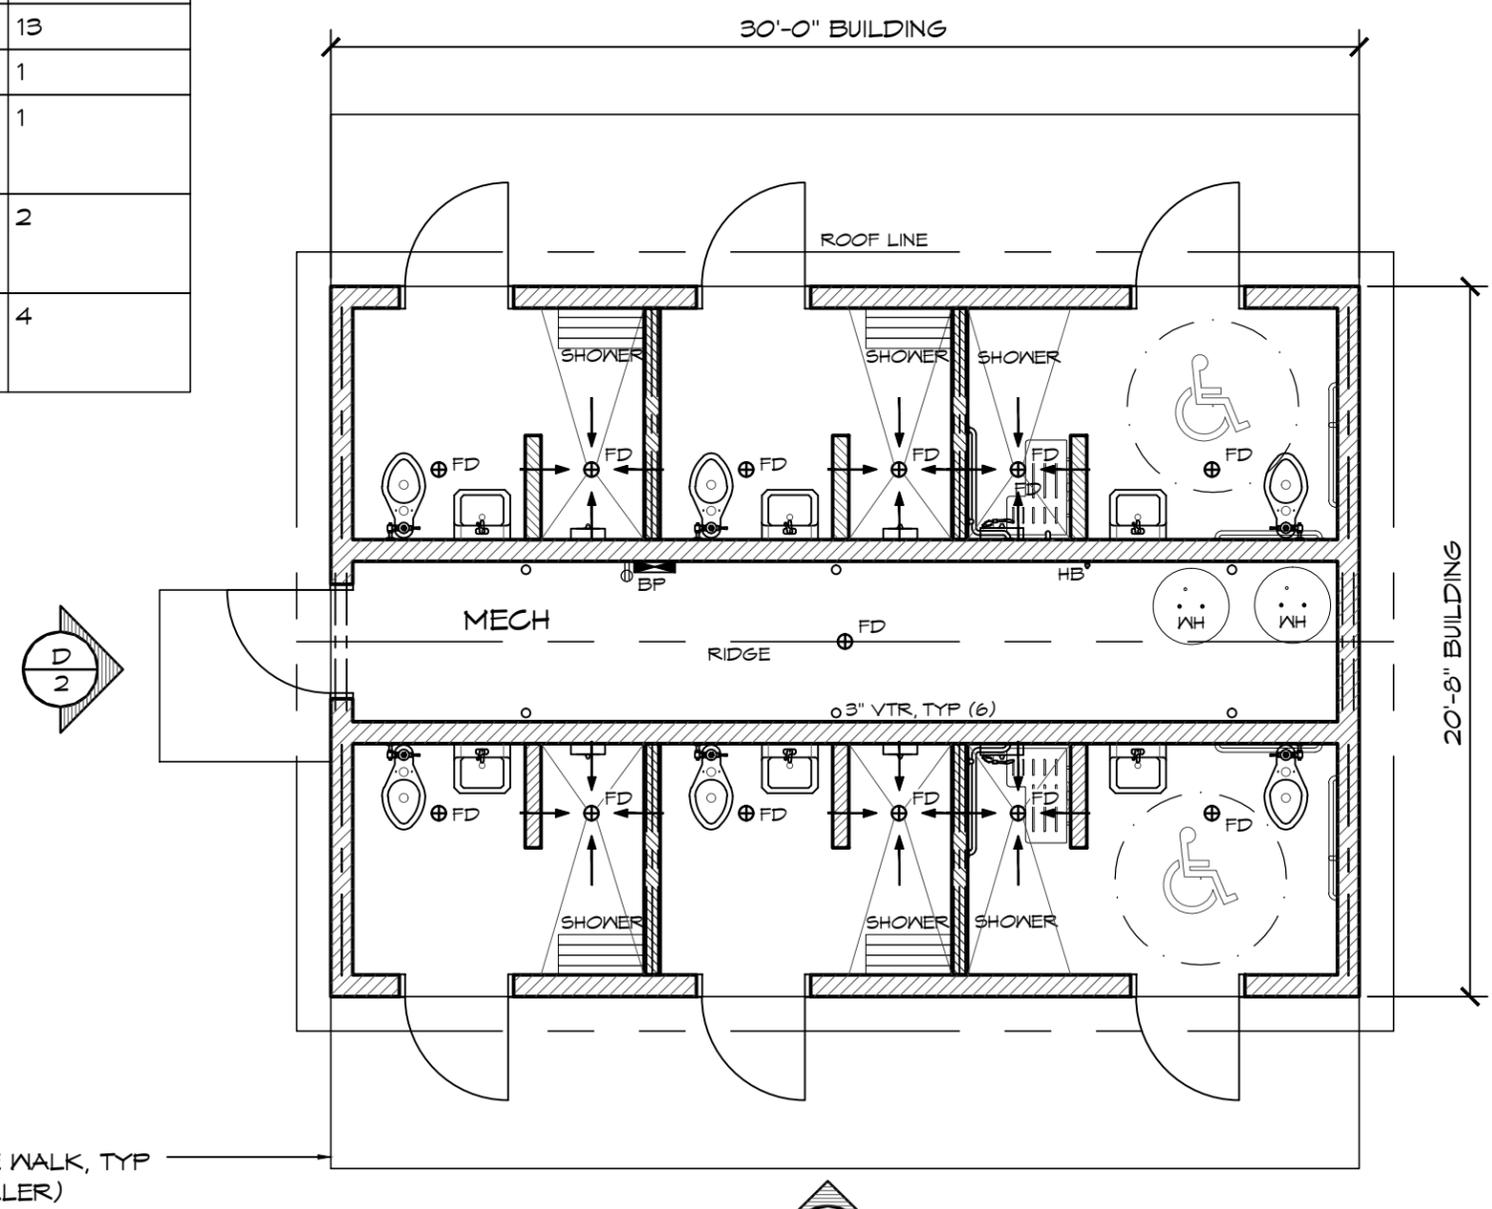

CONCRETE WALK, TYP (BY INSTALLER)



**1 FLOOR PLAN**  
SCALE: 3/16" = 1'-0"

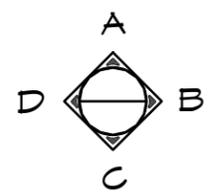

© 2018 ROMTEC, INC. ALL RIGHTS RESERVED. THESE PLANS AND DRAWINGS MAY NOT BE REPRODUCED, ADAPTED OR FURTHER DISTRIBUTED, AND NO BUILDINGS MAY BE CONSTRUCTED FROM THESE PLANS, WITHOUT THE WRITTEN PERMISSION OF ROMTEC, INC.  
PROJECT: 2088 SIERRA IV SIX PAK RESTROOMS W/SHOWERS

PROJECT#:	
MODEL#:	3061
DATE:	03/07/18
REVISIONS	
REV.	DATE: BY
DRAWN BY:	TH

**ROMTEC**  
18240 NORTH BANK ROAD - ROSEBURG, OR 97470  
(541) 496-3541 FAX (541) 496-0803  
**PRELIMINARY**

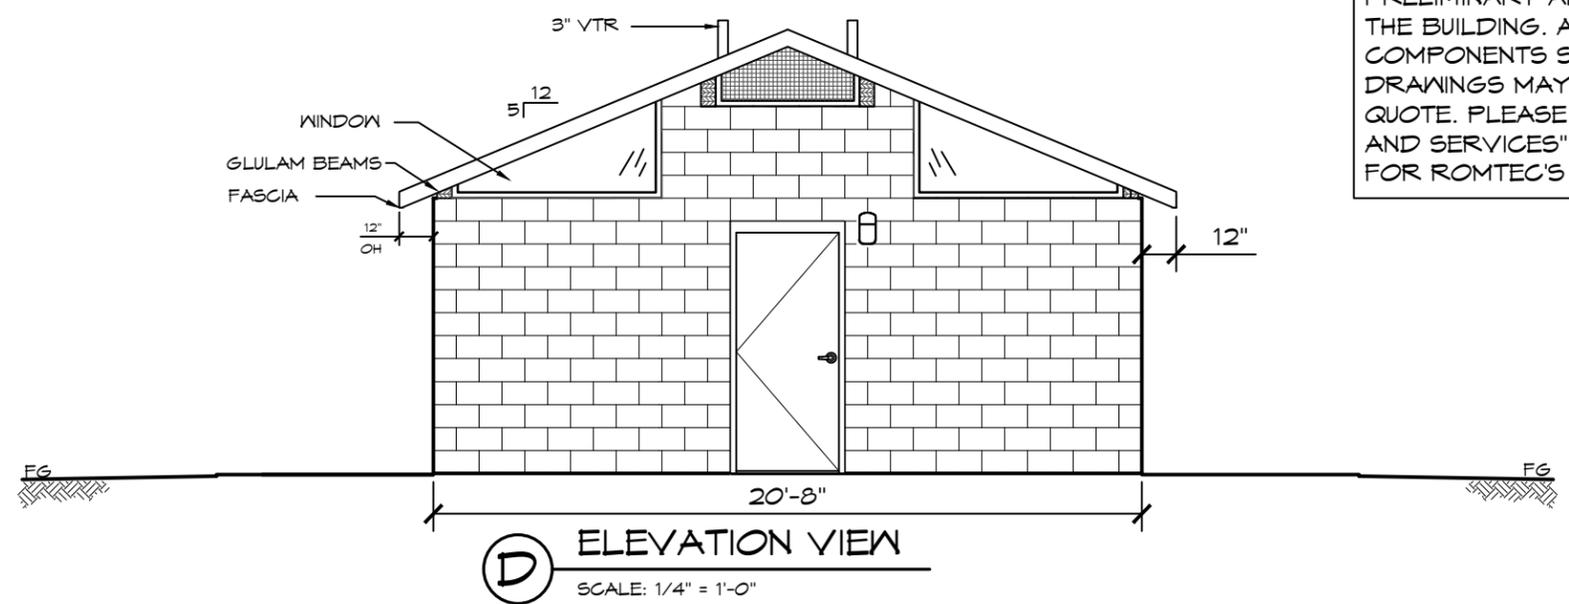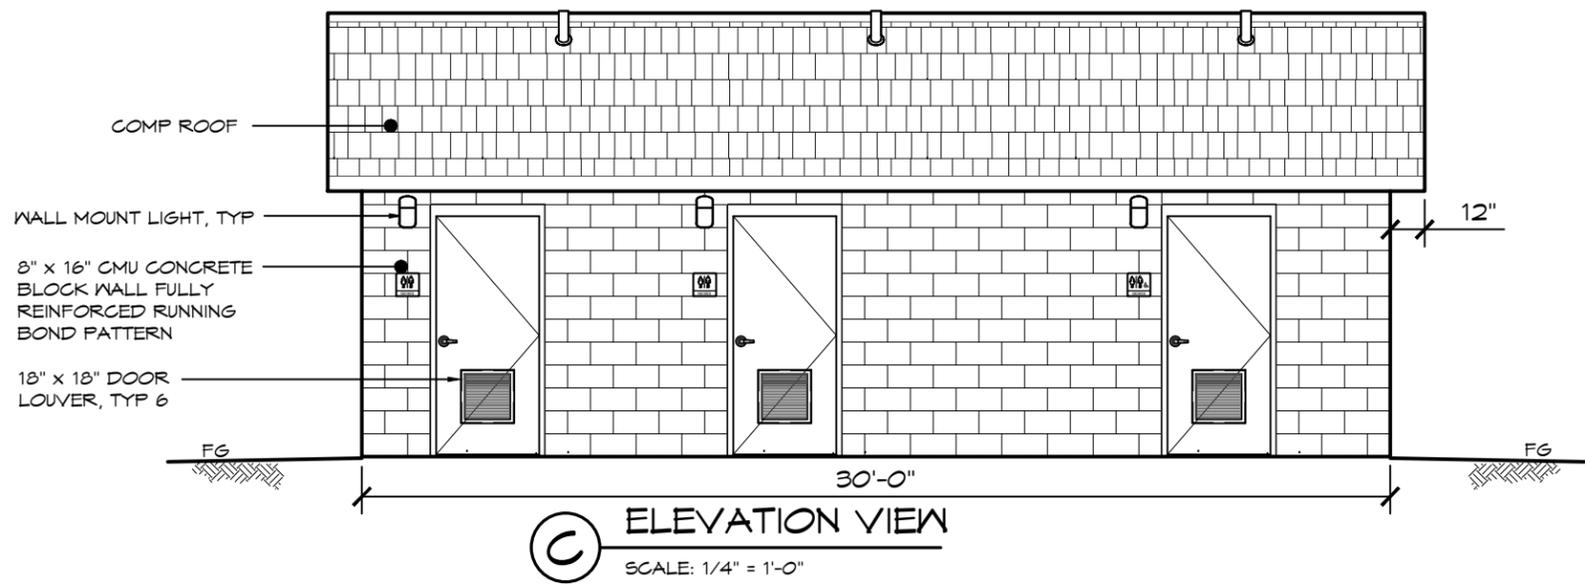

THESE PLAN VIEW AND ELEVATION DRAWINGS ARE A PRELIMINARY ARCHITECTURAL REPRESENTATION OF THE BUILDING. ALL DIMENSIONS, FEATURES AND COMPONENTS SHOWN ON THESE PRELIMINARY DRAWINGS MAY OR MAY NOT BE PART OF THE QUOTE. PLEASE REFER TO THE "SCOPE OF SUPPLY AND SERVICES" LETTER PROVIDED WITH YOUR QUOTE FOR ROMTEC'S PROPOSED SCOPE OF SUPPLY.

© 2018 ROMTEC, INC. ALL RIGHTS RESERVED. THESE PLANS AND DRAWINGS MAY NOT BE REPRODUCED, ADAPTED OR FURTHER DISTRIBUTED, AND NO BUILDINGS MAY BE CONSTRUCTED FROM THESE PLANS, WITHOUT THE WRITTEN PERMISSION OF ROMTEC, INC.

PROJECT: 2088 SIERRA V SIX PAK RESTROOMS W/SHOWERS

CUSTOMER PROJECT LOCATION

SHEET TITLE: ELEVATIONS

PROJECT#:	.
MODEL#:	3061
DATE:	03/07/18
REVISIONS	
REV.	DATE:
	BY
DRAWN BY:	TH