

- 8" CMU WALL
- KICK RESISTANT EXP. METAL VENT W/ INSECT SCREEN
- FRP OVER CMU ON ALL INSIDE WALLS EXCEPT MECH ROOM
- 3" CMU WALL
- FRP OVER CMU ON ALL RESTROOM WALLS. NO FRP IN MECH ROOM
- TRANSLUCENT PANEL TYP OF 4 SEE SHEET A6.2
- FLOOR DRAIN SLOPE 1/4" PER FOOT (TYP)




(541)-496-3541 FAX (541)-496-0803 18240 NORTH BANK ROAD - ROSEBURG, OR 97470

PROJECT: XXX
 XXX
 XXX
 SHEET TITLE: TITLE1
 TITLE2


DATE:	DATE:
DATE:	DATE:
DATE:	DATE:
DATE:	DATE:
DATE:	DATE:
DATE:	DATE:
DATE:	DATE:
DATE:	DATE:
DATE:	DATE:
DATE:	DATE:

DRAWN BY: AUTHOR
 SHEET NO. XXX

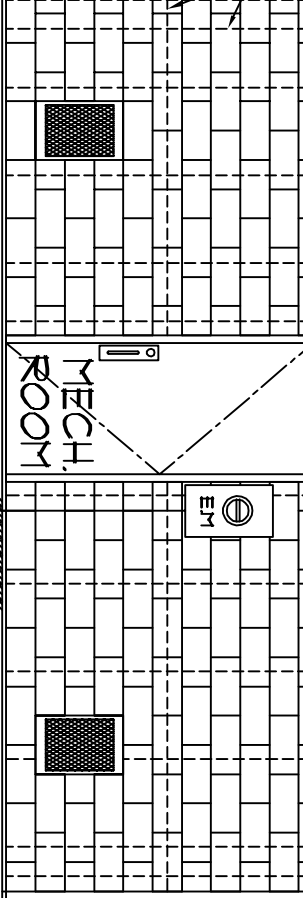

1 NORTH ELEVATION

SCALE: 1/4" = 1'-0"

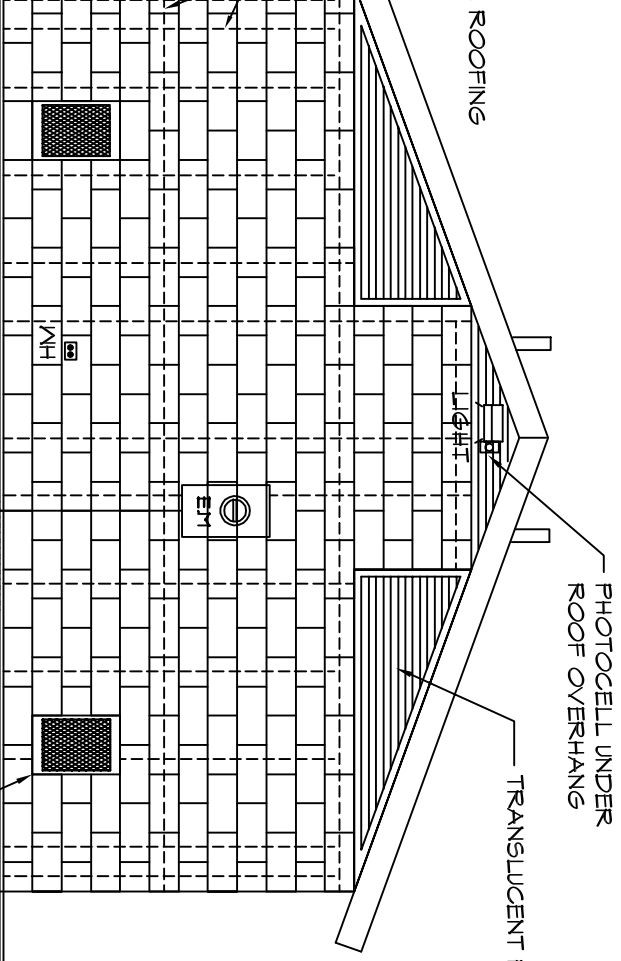

2 SOUTH ELEVATION

SCALE: 1/4" = 1'-0"

PRELIMINARY


KICK RESISTANT 16" x 24"
EXP. METAL VENTS
W/ INSECT SCREEN

ROMTEC
 (541)-496-3541 FAX (541)-496-0803 18240
 NORTH BANK ROAD - ROSEBURG, OR 97470

PROJECT:
 XXX
 XXX
 SHEET TITLE:
 TITLE1
 TITLE2


PLAN SET #	XXX	
DATE	XXX	
REVISIONS		
REV	DATE	BY

DRAWN BY AUTHOR
 SHEET NO. XXX

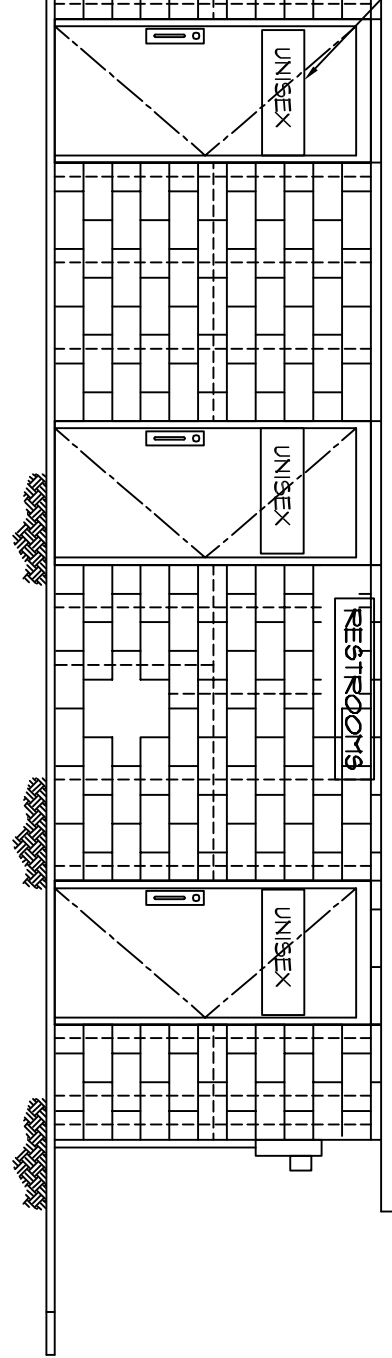

3 EAST ELEVATION

SCALE: 1/4" = 1'-0"

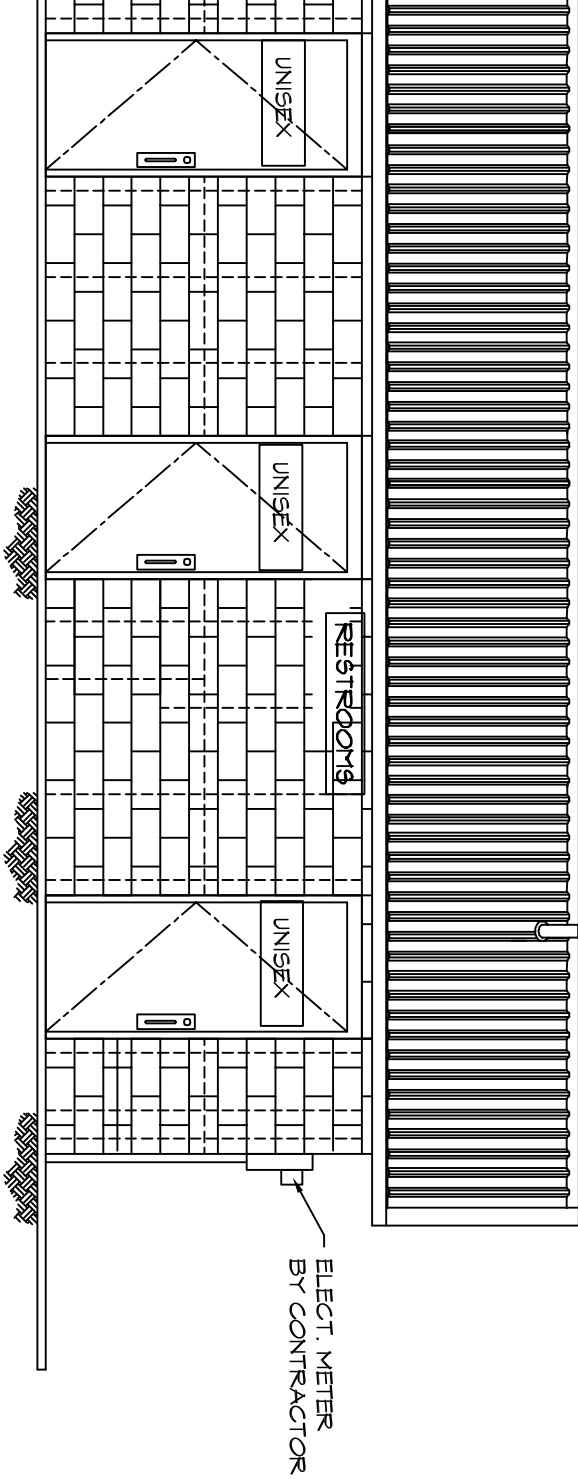

4 WEST ELEVATION

SCALE: 1/4" = 1'-0"

PRELIMINARY

M / INGEN T S R B E N I



(541)-496-3541 FAX (541)-496-0803 18240
NORTH BANK ROAD - ROSEBURG, OR 97470

PROJECT:

XX
XX
XX

SHEET TITLE:

TITLE1
TITLE2

PLAN SET #

XXX

DATE

XXX

REVISIONS

REV	DATE	BY

DRAWN BY: AUTHOR
SHEET NO. XXX

XXX