


WALL TYPE SCHEDULE

- 8" DRY STACK CMU WALL REINFORCED & GROUT FILLED
- 6" DRY STACK CMU WALL REINFORCED & GROUT FILLED

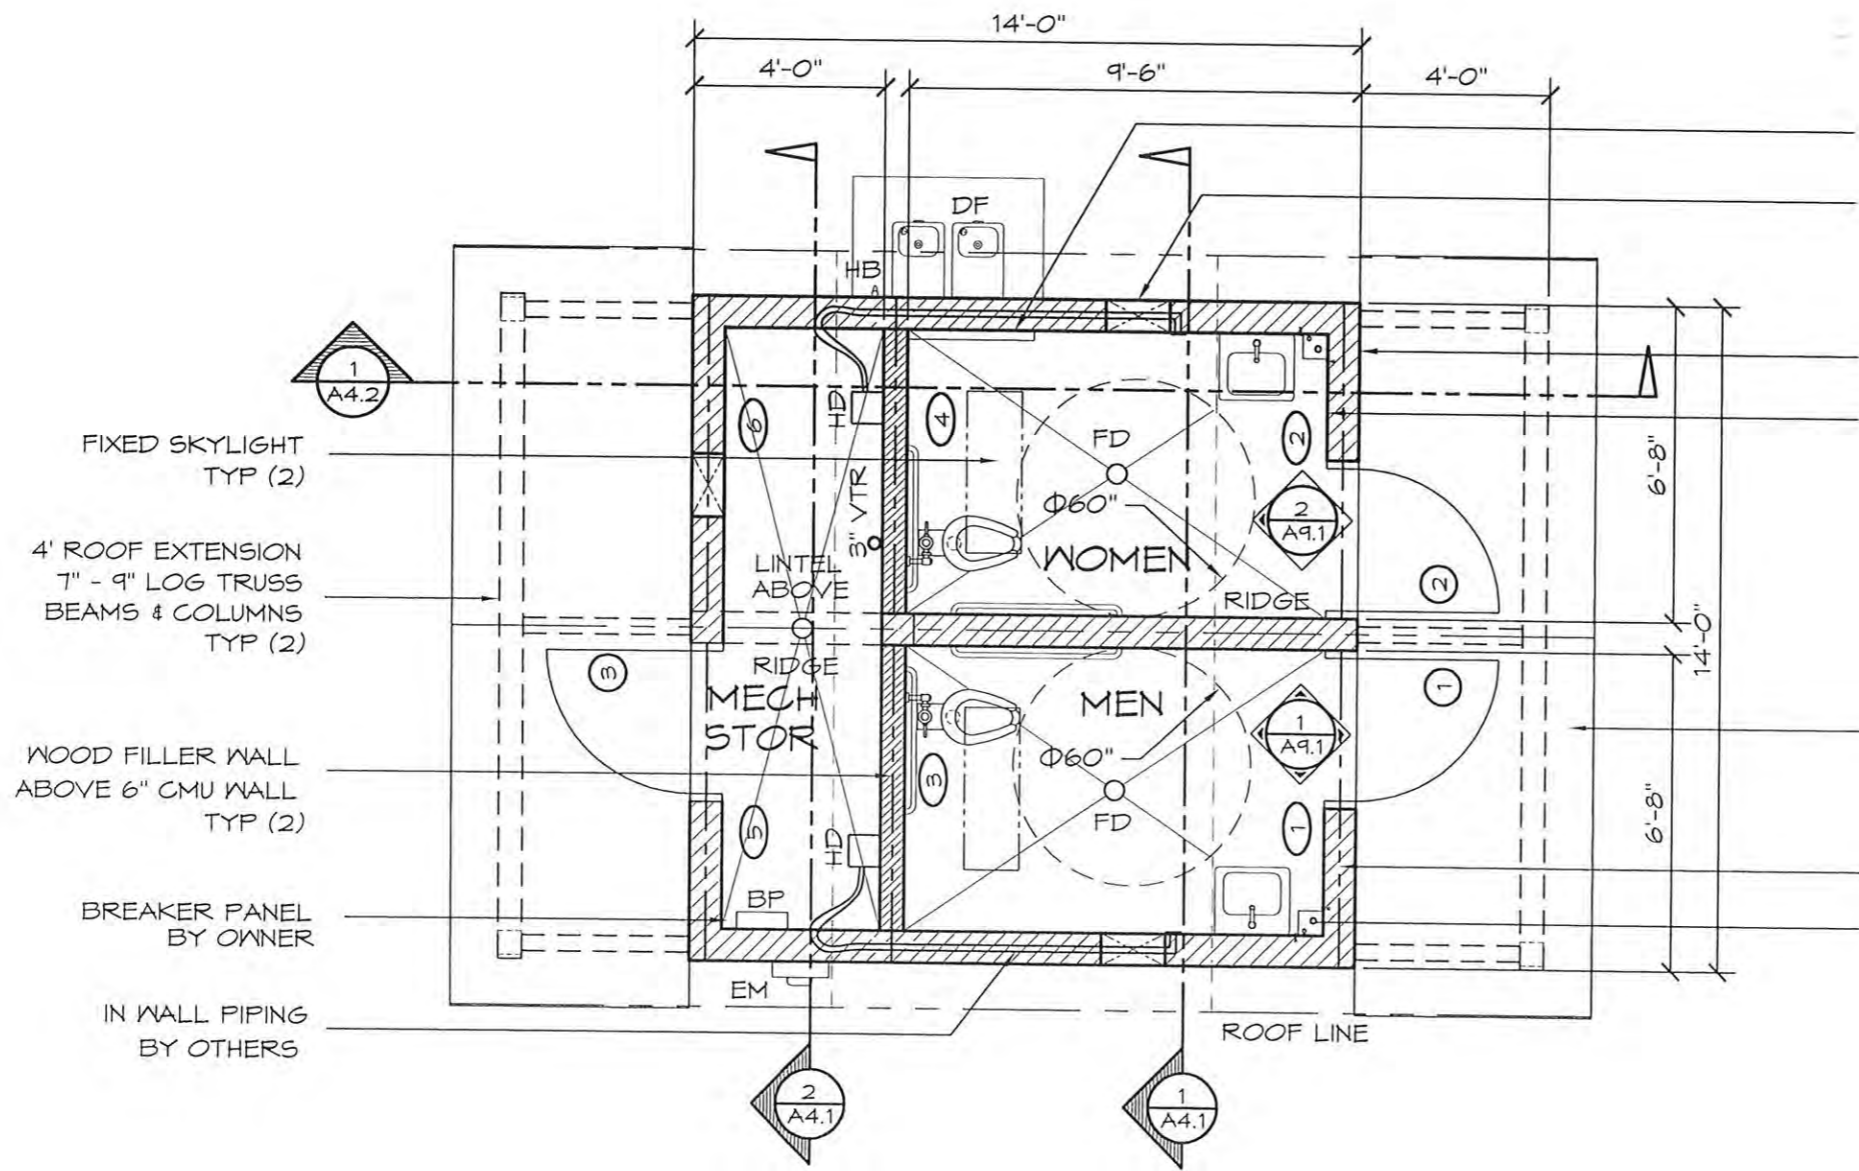

- ROMTEC E-1011 HORIZ PLUMBING CHASE
- 16" x 24" KICK RESISTANT EXP. METAL VENT
- 8" SPLITFACE CMU
- PAINT BY CONTRACTOR OVER TAMOSEAL SLAB TO CEILING OVER CMU ON ALL WALLS
- CONC SLAB BY CONTRACTOR TYP (2)
- TRANSLUCENT WINDOW TYP (4)
- ROMTEC ONE PIECE E-1010 PLUMBING CHASE 1 1/2" VTR, TYP (2)

- FIXED SKYLIGHT TYP (2)
- 4' ROOF EXTENSION 7" - 9" LOG TRUSS BEAMS & COLUMNS TYP (2)
- WOOD FILLER WALL ABOVE 6" CMU WALL TYP (2)
- BREAKER PANEL BY OWNER
- IN WALL PIPING BY OTHERS

NOTE:
FIXTURES AND ACCESSORIES ARE DIMENSIONED ON SHT A9.1

1 FLOOR PLAN
SCALE: 1/4" = 1'-0"
PLAN NORTH



HGE UNCD
ARCHITECTS, ENGINEERS, SURVEYORS & PLANNERS
5775 Park Avenue, Suite 200, Chicago, IL 60630 (641) 280-1188
19 N. W. 11th Avenue, Portland, Oregon 97204 (503) 222-1807

ROMTEC
18240 NORTH BANK ROAD, ROSEBURG, OR 97470
(541) 486-3341 FAX (541) 486-0803

PROJECT: SIERRA II PIONEER CONCRETE RESTROOM
KELSEYVILLE PARK
KELSEYVILLE, CALIFORNIA
SHEET TITLE: FLOOR PLAN


PLAN SET#	17309	
HGE#	06.R.44	
DATE:	08/16/06	
REVISIONS		
REV.	DATE:	BY
1	08/23/06	FB
2	09/06/06	FB
3	09/13/06	FB
DRAWN BY:	FB	

SHEET NO.
A2.1

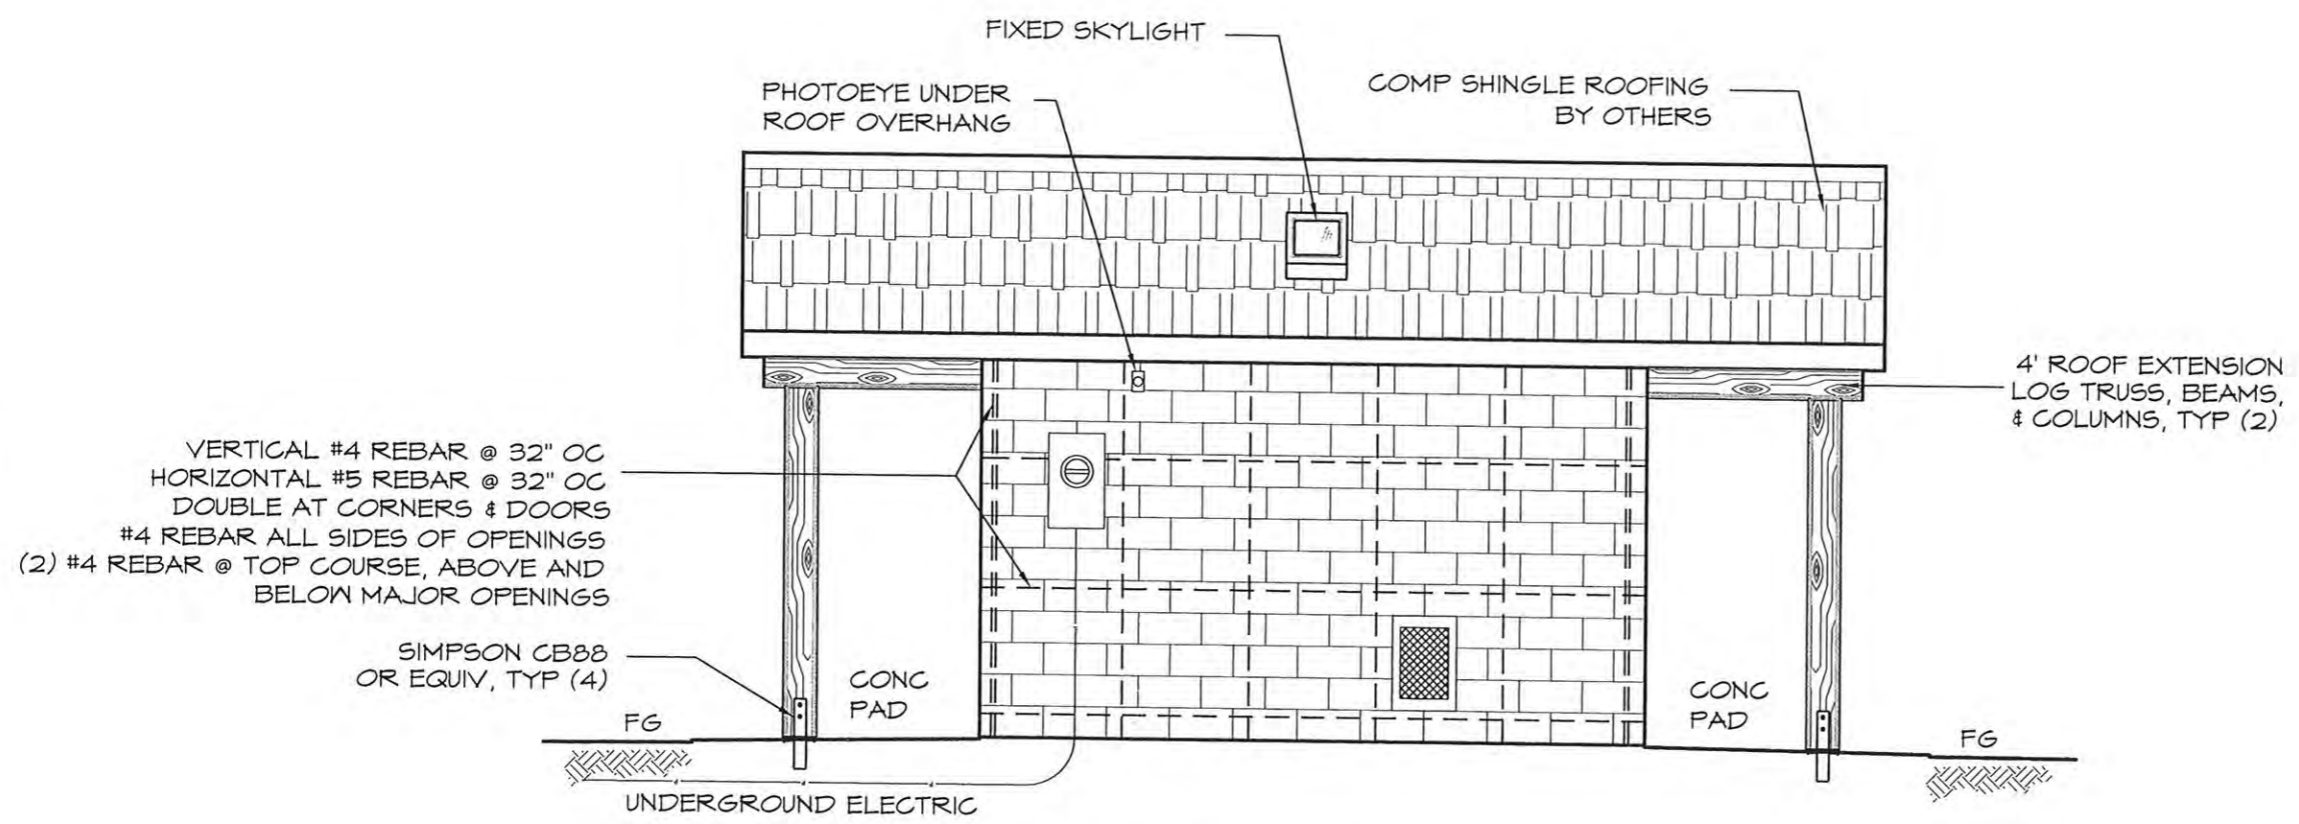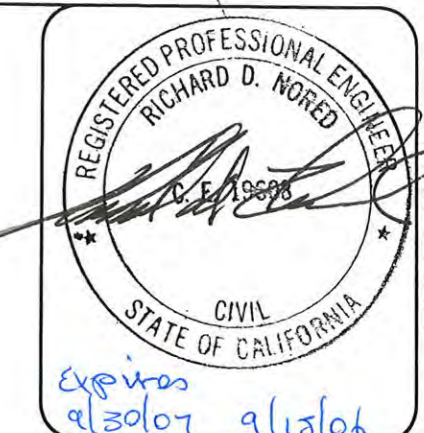

1 SOUTH ELEVATION
SCALE: 1/4" = 1'-0"

NOTE:
FOR EXACT BLOCK LAYOUT, REFER
TO THE BLOCK PLAN STARTING ON B1

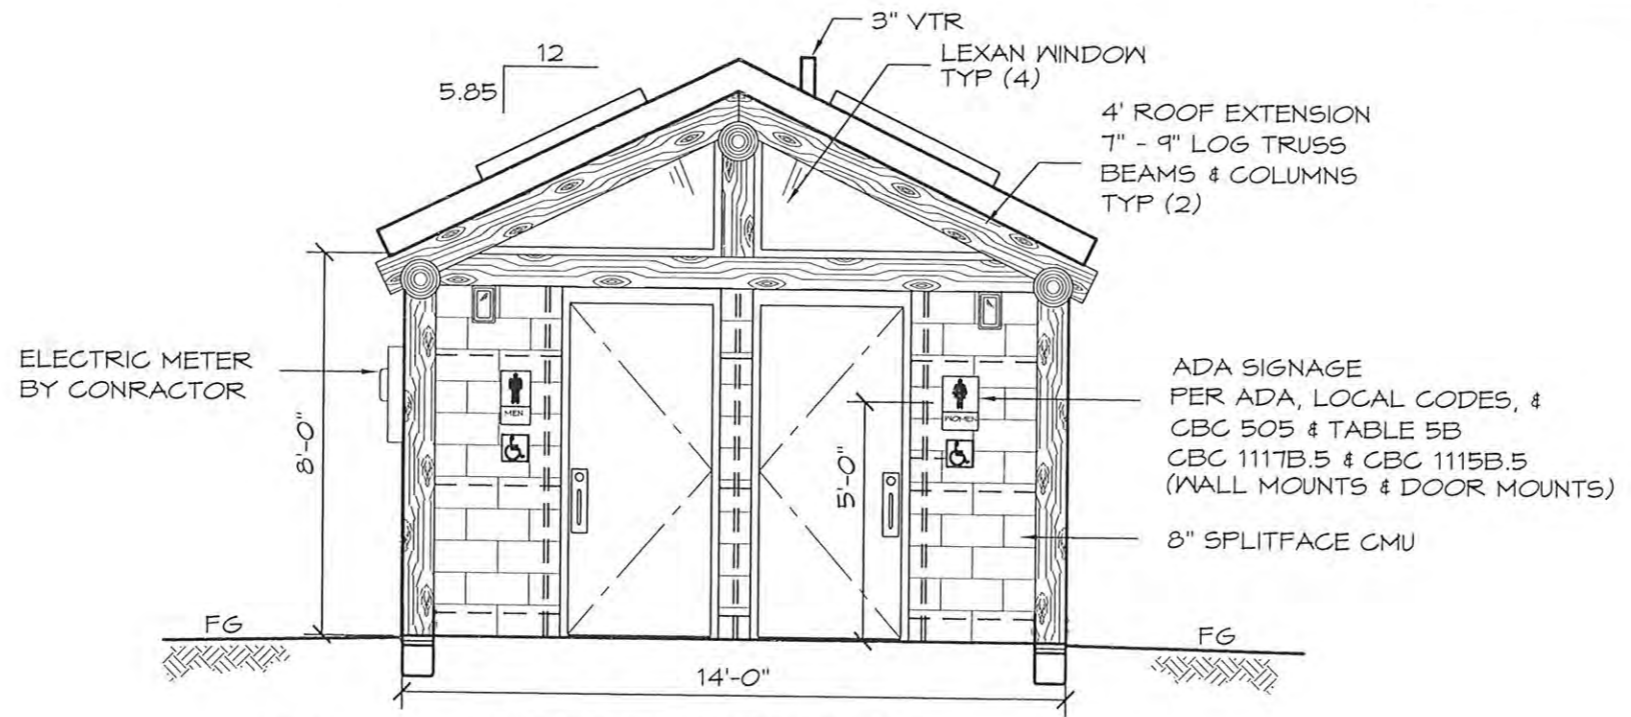

2 EAST ELEVATION
SCALE: 1/4" = 1'-0"


ARCHITECTS, ENGINEERS,
SURVEYORS & PLANNERS
HGE INC
3725 Park Avenue Coast Bldg. Clatsop 97109 (503) 298-1100
10 N. W. 57th Avenue Portland, Oregon 97208 (503) 222-1887




PROJECT: SIERRA II PIONEER CONCRETE RESTROOM
KELSEYVILLE PARK
KELSEYVILLE, CALIFORNIA
SHEET TITLE: EXTERIOR ELEVATIONS

PLAN SET#	17309	
HGE#	06.R.44	
DATE:	08/16/06	
REVISIONS		
REV.	DATE:	BY
1	08/23/06	FB
2	09/06/06	FB
3	09/13/06	FB
DRAWN BY:	FB	

SHEET NO.
A3.1

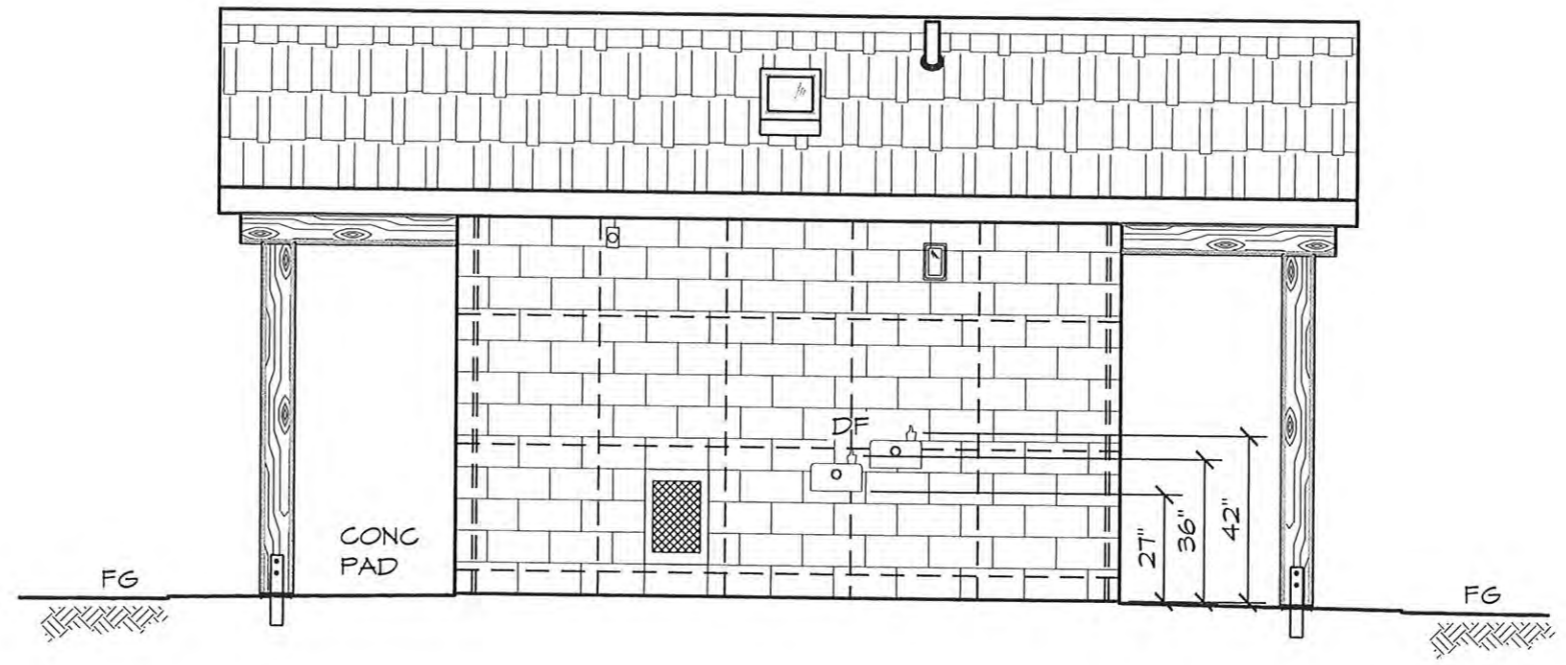

1 NORTH ELEVATION
SCALE: 1/4" = 1'-0"

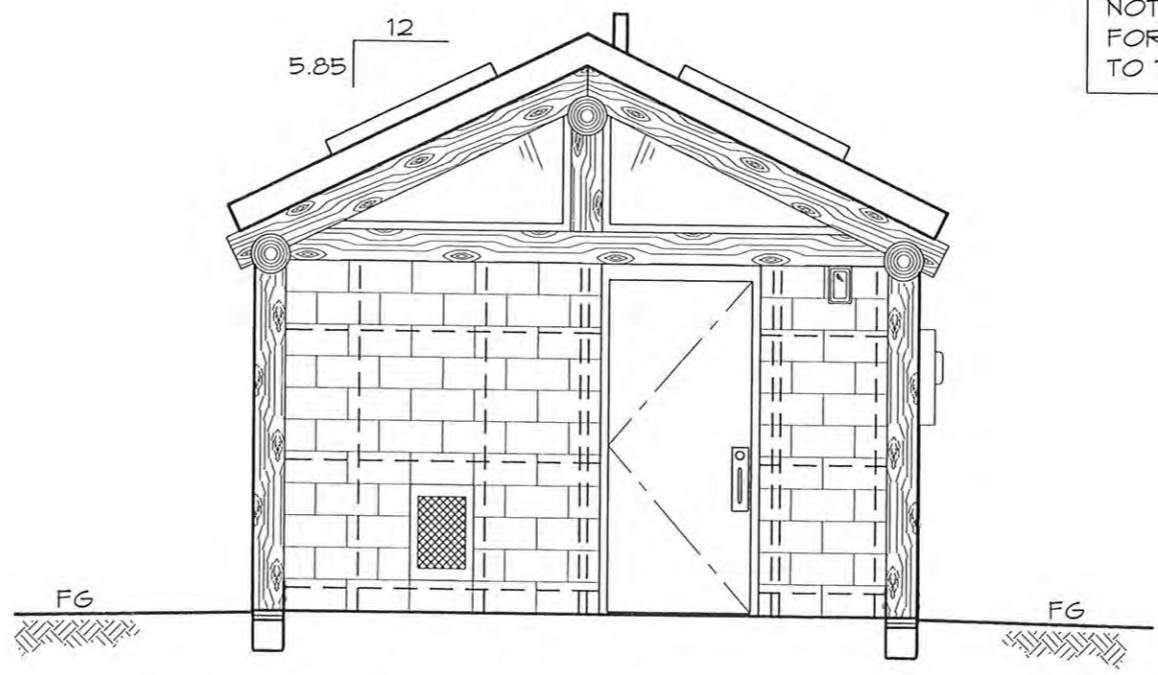

2 WEST ELEVATION
SCALE: 1/4" = 1'-0"

NOTE:
FOR EXACT BLOCK LAYOUT, REFER
TO THE BLOCK PLAN STARTING ON B1

ARCHITECTS, ENGINEERS,
SURVEYORS & PLANNERS
HCE INC
375 W. Avenue 1000 Bay, Oregon 97102 (503) 288-1168
18 W. 17th Avenue Portland, Oregon 97208 (503) 222-1837

ROMTEC
18240 NORTH BAY ROAD, ROSELBURG, OR 97170
(503) 486-5541 FAX (503) 486-3003

PROJECT: SIERRA II PIONEER CONCRETE RESTROOM
KELSEYVILLE PARK
KELSEYVILLE, CALIFORNIA
SHEET TITLE: EXTERIOR
ELEVATIONS

PLAN SET#	17309	
HGE#	06.R.44	
DATE:	08/16/06	
REVISIONS		
REV.	DATE:	BY
1	08/23/06	FB
2	09/06/06	FB
3	09/13/06	FB
DRAWN BY:	FB	

SHEET NO.
A3.2