


3

EAST ELEVATION

SCALE: 1/4" = 1'-0"

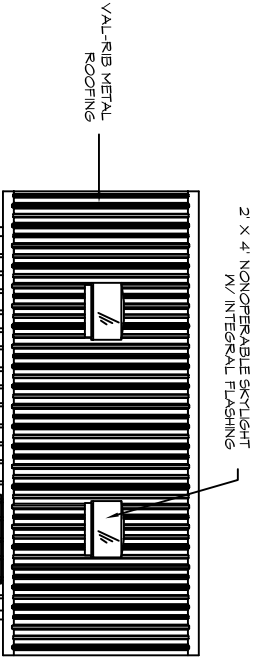

4

WEST ELEVATION

SCALE: 1/2" = 1'-0"

ALL SIGNAGE
BY CONTRACTOR
PER ADA & LOCAL CODES

PRELIMINARY

FINAL DRAFT
NOT FOR
CONSTRUCTION

PROJECT: SIERRA III RESTROOM TAHOE NATIONAL FOREST CALIFORNIA		ARCHITECTS, ENGINEERS SURVEYORS & PLANNERS <small>375 Park Avenue, Suite 800, Oregon 97209 (503) 224-1100 19 N. W. 7th Avenue, Portland, Oregon 97209 (503) 224-6667</small>
SHEET TITLE: EXTERIOR ELEVATIONS		
DATE: 04/03/03	DATE: 04/03/03	ROMTEC <small>8040 NORTH BANK ROAD - ROOSEVELT, OR 97470 (541) 496-9547 FAX (541) 496-0909</small>
REVISIONS:	REVISIONS:	
BY: []	BY: []	
DATE: []	DATE: []	
DRAWN BY: FLB/JJP SHEET NO.: A3.2		