


1 NORTH ELEVATION
SCALE: 1/4" = 1'-0"

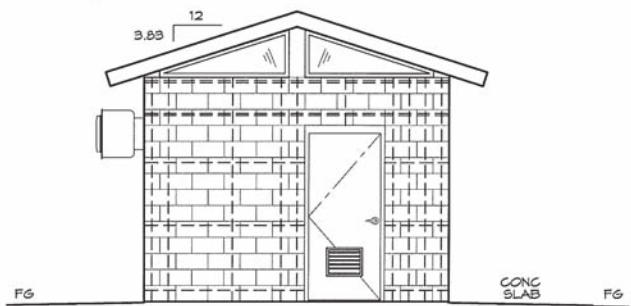

2 WEST ELEVATION
SCALE: 1/4" = 1'-0"

NOTE:
FOR EXACT BLOCK LAYOUT, REFER
TO THE BLOCK PLAN STARTING ON B1


ARCHITECTS, ENGINEERS, SURVEYORS & PLANNERS INC.

ROMTEC


PROJECT: 12'-0" x 16'-0" CONCRETE UTILITY BUILDING
ON-SITE CHLORINE GEN PHASE II
ONTARIO, CALIFORNIA

SHEET TITLE: EXTERIOR ELEVATIONS

PLAN SET	17266	
FILE NO.	06.R.34	
DATE	05/11/06	
REVISIONS		
NO.	DATE	BY
1	02/20/06	FB
2		
3		
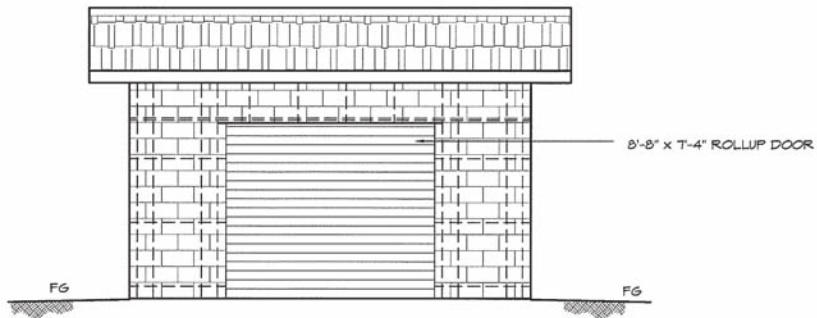

1 SOUTH ELEVATION
SCALE: 1/4" = 1'-0"

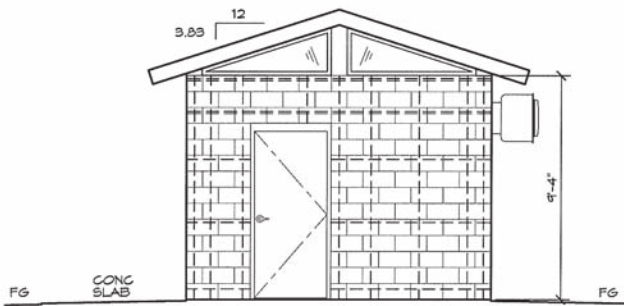

2 EAST ELEVATION
SCALE: 1/4" = 1'-0"

NOTE:
FOR EXACT BLOCK LAYOUT, REFER
TO THE BLOCK PLAN STARTING ON B1

HCE ARCHITECTS, ENGINEERS, SURVEYORS & PLANNERS INC.
 14-15 The Esplanade, Ocean Station, Suite 100
 Vancouver, BC V6P 6E6
 TEL: 604-271-1111 FAX: 604-271-1112
ROMTEC 1000 WEST HAVES ROAD, #200, VANCOUVER, BC V6P 6E6
 TEL: 604-271-1111 FAX: 604-271-1112

PROJECT: 12-20' X 16-0" CONCRETE UTILITY BUILDING
 ON-SITE CHLORINE GEN PHASE II
 ONTARIO, CALIFORNIA
 SHEET TITLE: EXTERIOR ELEVATIONS

PLAN SET	17266	
TRUE NO.	06.R.34	
DATE	05/11/06	
REVISIONS		
NO.	DATE	BY
1	05/11/06	FB
2		
3		
SHEET NO. **A3.2**