


WALL TYPE SCHEDULE

 8" DRY STACK CMU WALL REINFORCED & GROUT FILLED

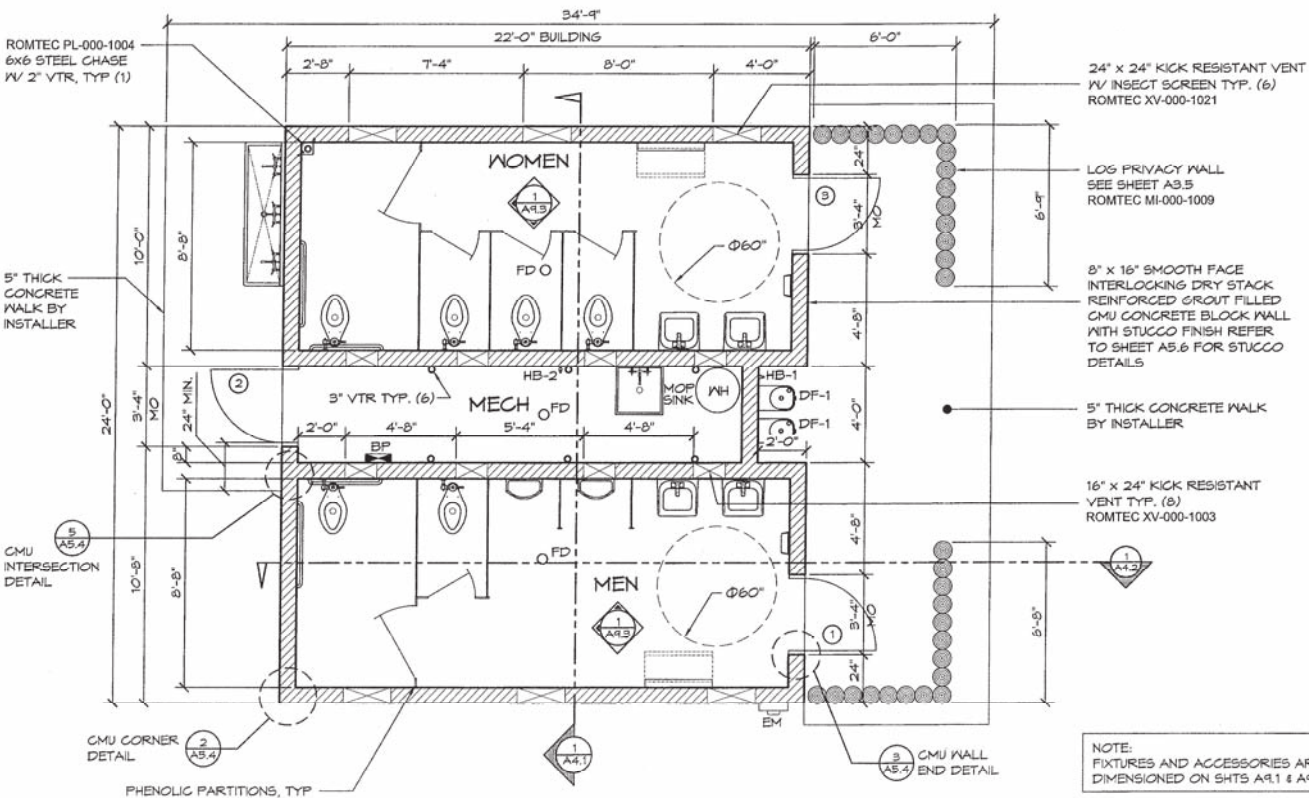


NOTE:
FIXTURES AND ACCESSORIES ARE
DIMENSIONED ON SHTS A9.1 & A9.2


1 FLOOR PLAN
SCALE: 1/4" = 1'-0"
PLAN NORTH



© 2011 ROMTEC, INC. ALL RIGHTS RESERVED. THESE PLANS AND DRAWINGS MAY NOT BE REPRODUCED, ADAPTED OR FURTHER DISTRIBUTED, AND NO BILLINGS MAY BE CONSTRUCTED FROM THESE PLANS, WITHOUT THE WRITTEN PERMISSION OF ROMTEC, INC.
 PROJECT: 2001 CUSTOM SIERRA IV VALLE MULTIFAMILY
 TURTLE BACK ZOO - BIG CAT COMPLEX
 WEST ORANGE, NEW JERSEY
 SHEET TITLE: FLOOR PLAN
 PLAN SET: 18087
 DATE: 4/01/11
 REVISIONS:
 NO. DATE BY
 1
 DRAWN BY: CR
 SHEET NO. **A2.1**

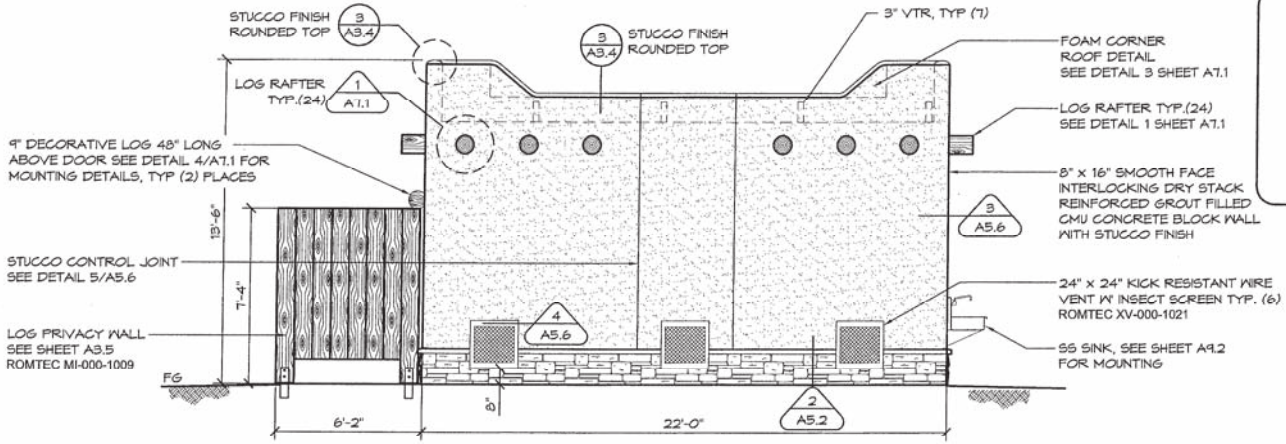

1 NORTH ELEVATION
SCALE: 1/4" = 1'-0"

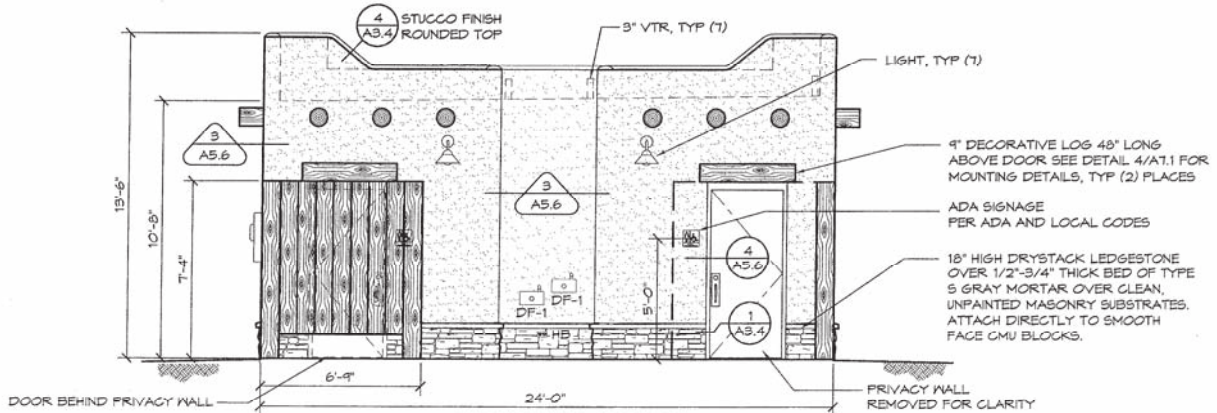

2 EAST ELEVATION
SCALE: 1/4" = 1'-0"



© 2011 ROMTEC, INC. ALL RIGHTS RESERVED. THESE PLANS AND DRAWINGS MAY NOT BE REPRODUCED, ADAPTED OR FURTHER DISTRIBUTED, AND NO BUILDINGS MAY BE CONSTRUCTED FROM THESE PLANS, WITHOUT THE WRITTEN PERMISSION OF ROMTEC, INC.

Larson Engineering, Inc.
 PROJECT: 2021 CUSTOM SIERRA IV VALLE MULTIFAMILY
 TURTLE BACK ZOO - BIG CAT COMPLEX
 WEST ORANGE, NEW JERSEY

ROMTEC
 EXTERIOR ELEVATIONS

NO.	DATE	BY
1	4/01/11	CR

SHEET NO. **A3.1**