


(A) (C) ELEVATION VIEW
SCALE: 1/4" = 1'-0"

COLOR FINISH SCHEDULE	
LOCATION	
ROOFING-COMPOSITION SHINGLES	ESTATE GREY
ROOFING METAL TRIM	HUNTER GREEN
STONE VENEER	SOUTH LEDGESTONE - BUCK COUNTY
STEEL COLUMNS	ROMTEC TO POWDER COAT PRIME / INSTALLER TO SUPPLY AND PAINT WITH VANILLA LOVE #1099-2
RAKE & FASCIA -PAINTED	INSTALLER TO SUPPLY AND PAINT WITH MIDNIGHT CLOVER #403-7
EXTERIOR GABLE END FISH SCALE FINISH -PAINTED	INSTALLER TO SUPPLY AND PAINT WITH VANILLA LOVE #1099-2
WINDOW TRIM -PAINTED	INSTALLER TO SUPPLY AND PAINT WITH MIDNIGHT CLOVER #403-7
EXTERIOR TRIM - PAINTED	INSTALLER TO SUPPLY AND PAINT WITH MIDNIGHT CLOVER #403-7



(B) (D) ELEVATION VIEW
SCALE: 1/4" = 1'-0"

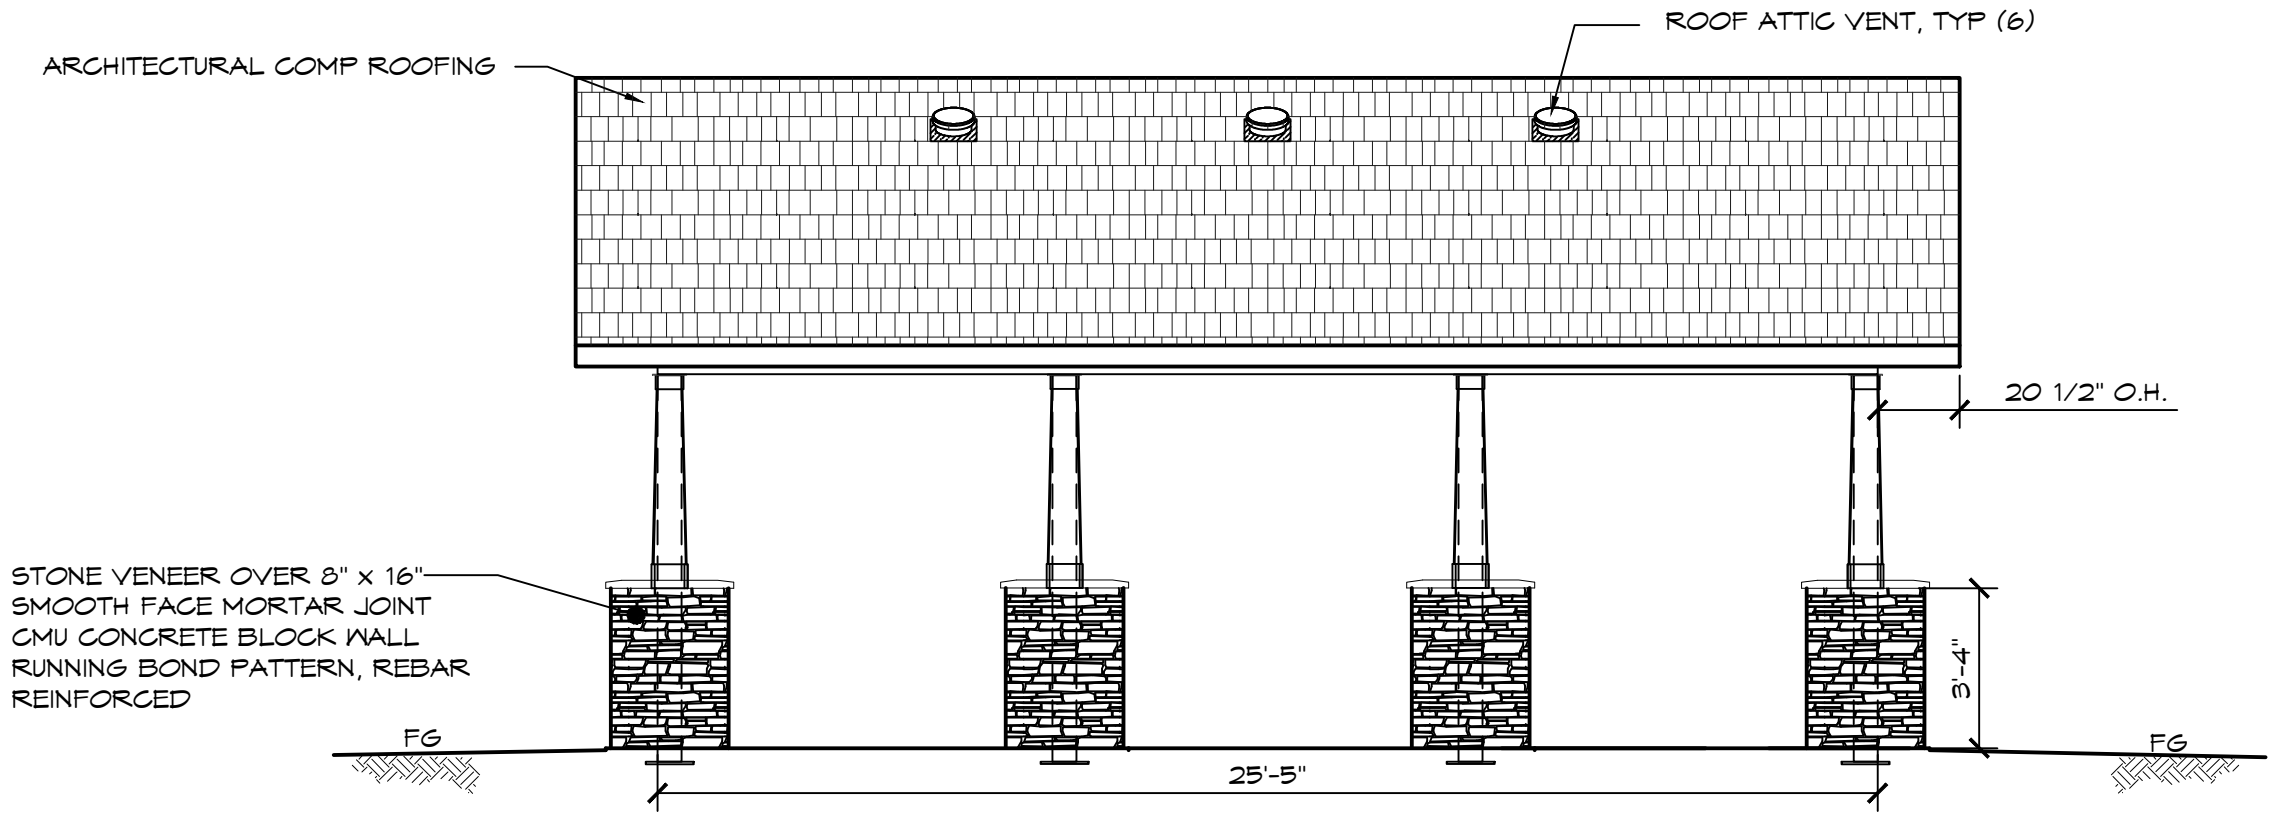

© 2017 ROMTEC, INC. ALL RIGHTS RESERVED. THESE PLANS AND DRAWINGS MAY NOT BE REPRODUCED, ADAPTED OR FURTHER DISTRIBUTED, AND NO BUILDINGS MAY BE CONSTRUCTED FROM THESE PLANS, WITHOUT THE WRITTEN PERMISSION OF ROMTEC, INC.

Precision Structural Engineering, Inc.
 www.structure1.com
 Klamath Falls Office
 250 Main Klamath Falls, Oregon 97603
 Phone: (541) 850-0300 Fax: (541) 850-0233
 info@structure1.com


18240 NORTH BANK ROAD
 ROSEBURG, OR 97470
 (541) 895-3341 FAX (541) 896-0803

ROMTEC
 PROJECT: CUSTOM PAVILION
HEMME STATION PARK
ALAMO, CALIFORNIA
 SHEET TITLE: EXTERIOR ELEVATIONS


PLAN SET#	18702	
DATE:	08/08/2016	
REVISIONS		
REV.	DATE:	BY
2	11-15-2016	CR
DRAWN BY: TH/CR		

WALL TYPE SCHEDULE

 8" REINFORCED CONCRETE MASONRY BLOCK WALL WITH MORTAR JOINTS, GROUTED SOLID ALL CELLS RUNNING BOND PATTERN.

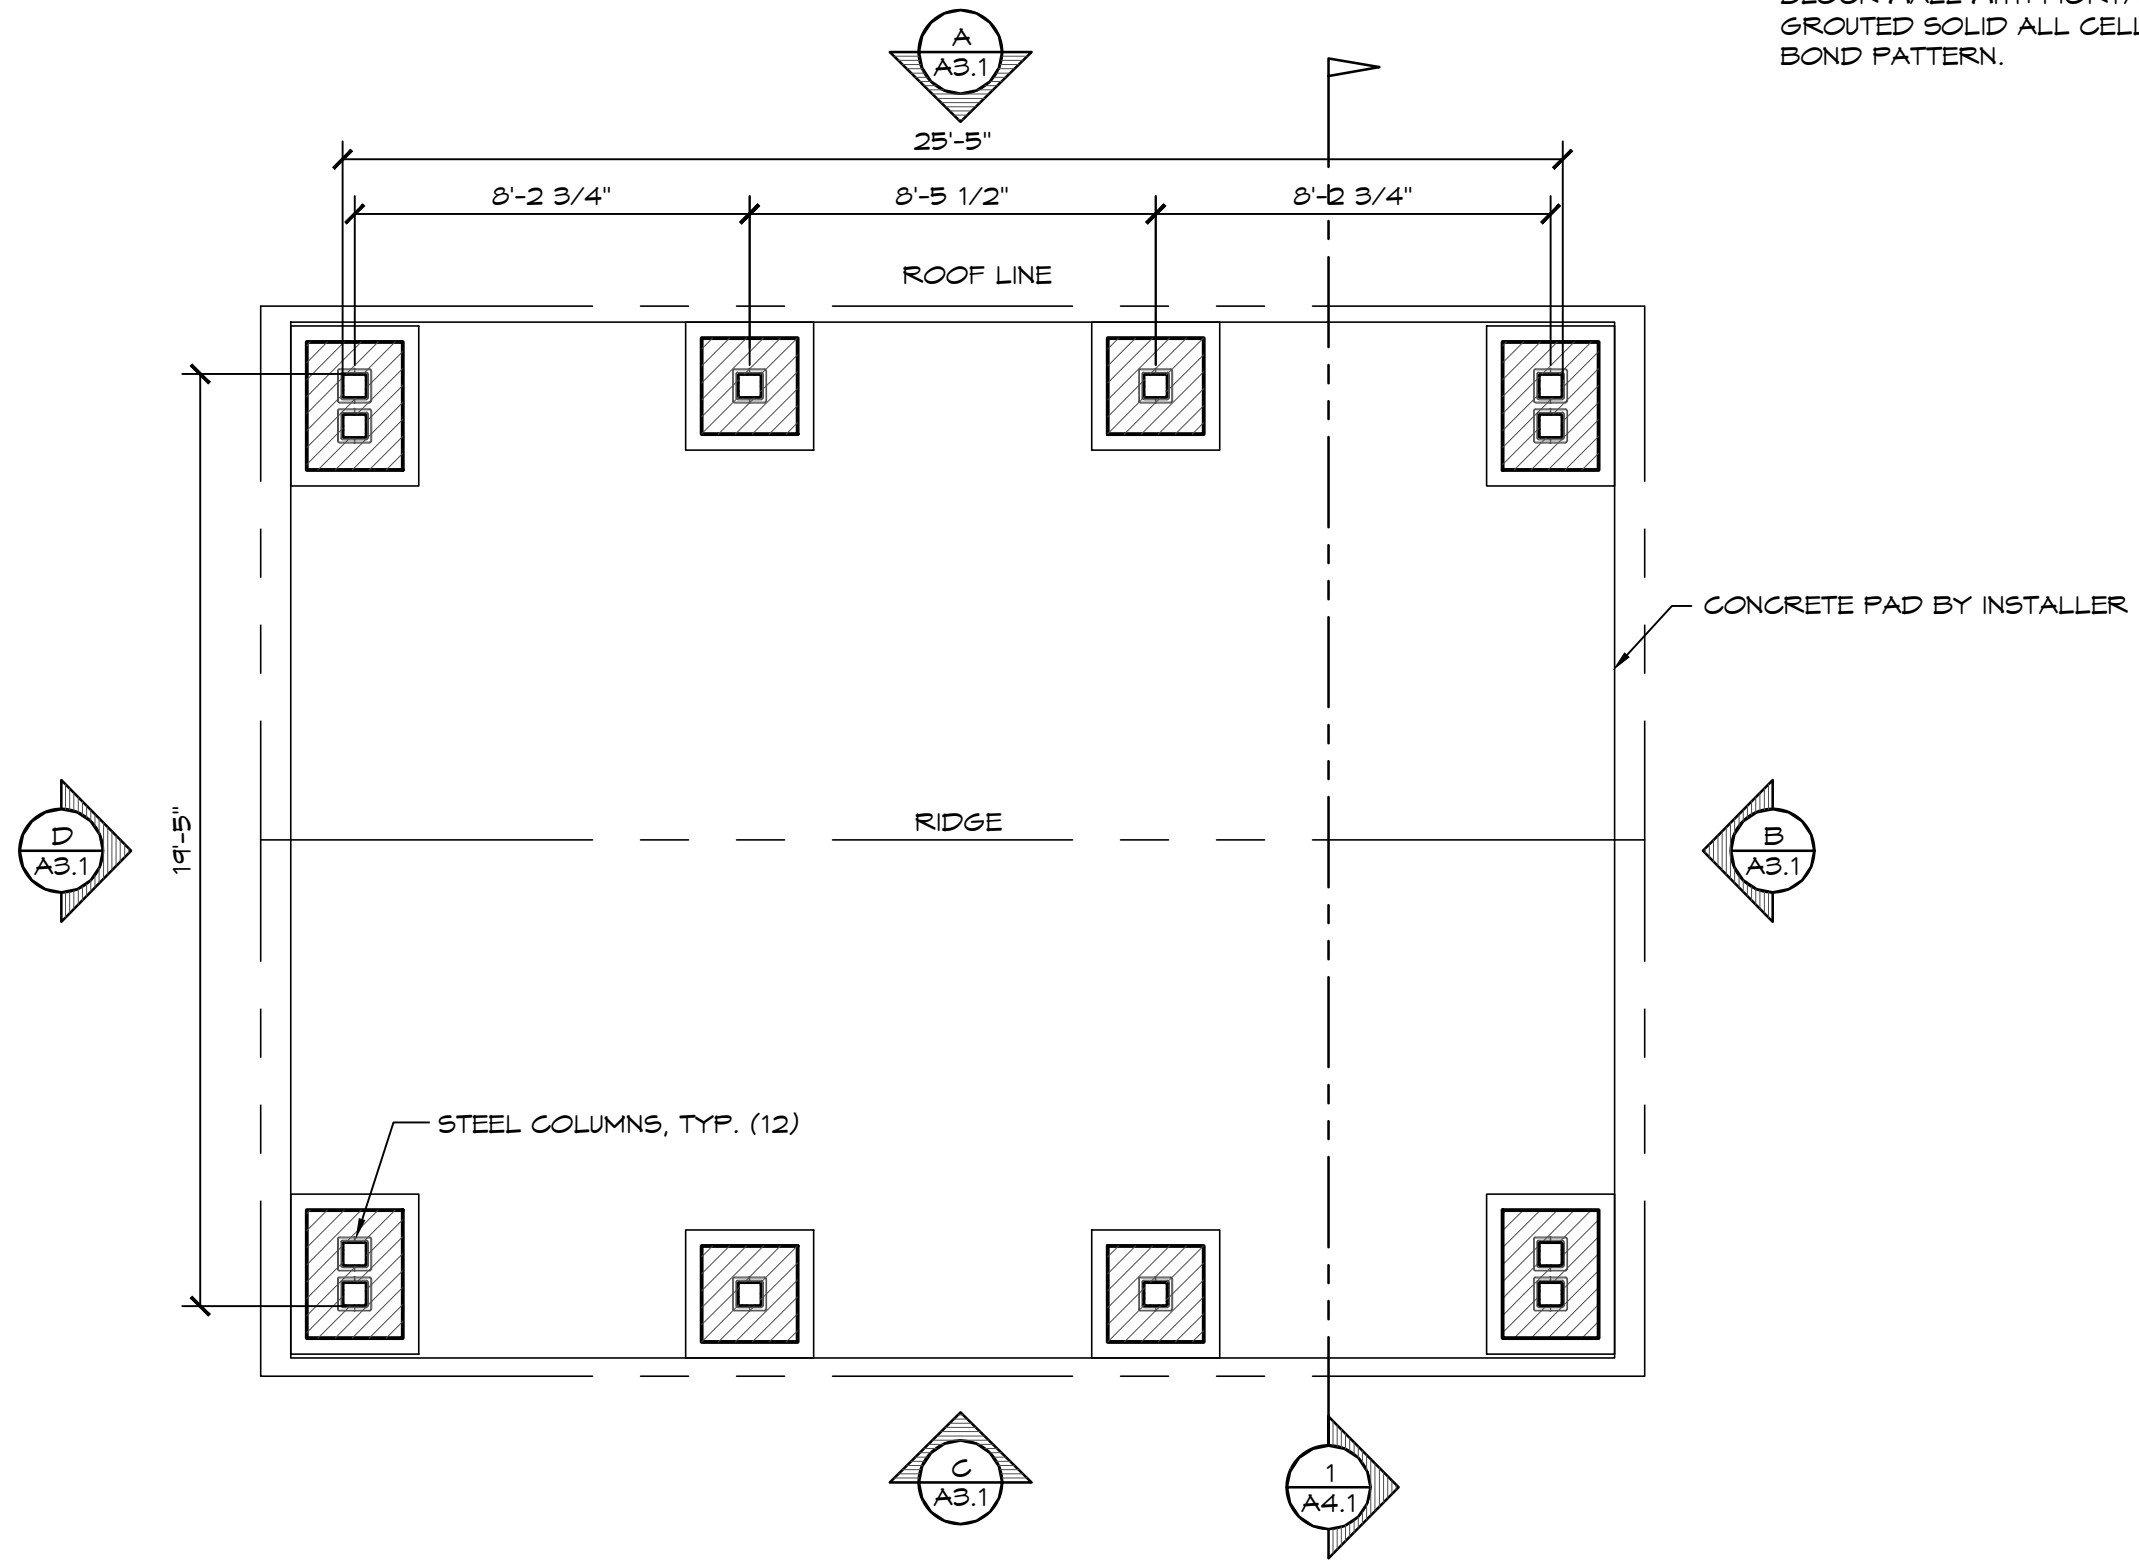

1 FLOOR PLAN
SCALE: 1/4" = 1'-0"

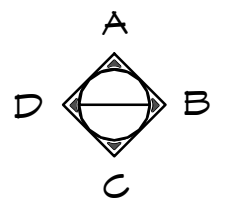

01/27/2017

CERTIFIED MASTER KITCHEN & BATH DESIGNER

CMKBD

Cassandra Ruport
ID #1063772

★ NKBA ★

Cassandra Ruport

EXPIRES: 12/31/2017

© 2017 ROMTEC, INC. ALL RIGHTS RESERVED. THESE PLANS AND DRAWINGS MAY NOT BE REPRODUCED, ADAPTED OR FURTHER DISTRIBUTED, AND NO BUILDINGS MAY BE CONSTRUCTED FROM THESE PLANS, WITHOUT THE WRITTEN PERMISSION OF ROMTEC, INC.

PROJECT: CUSTOM PAVILION

HEMME STATION PARK
ALAMO, CALIFORNIA

SHEET TITLE: FLOOR PLAN

PLAN SET# 18702

DATE: 08/08/2016

REVISIONS

REV.	DATE	BY

DRAWN BY: TH/CR

18240 NORTH BANK ROAD
ROSEBURG, OR 97470
250 Main Klamath Falls, Oregon 97603
Phone: (541) 850-6900 Fax: (541) 850-6233
info@structure1.com

ROMTEC

SHEET NO. **A2.1**