


**2** FRONT VIEW  
SCALE: 3/8" = 1'-0"

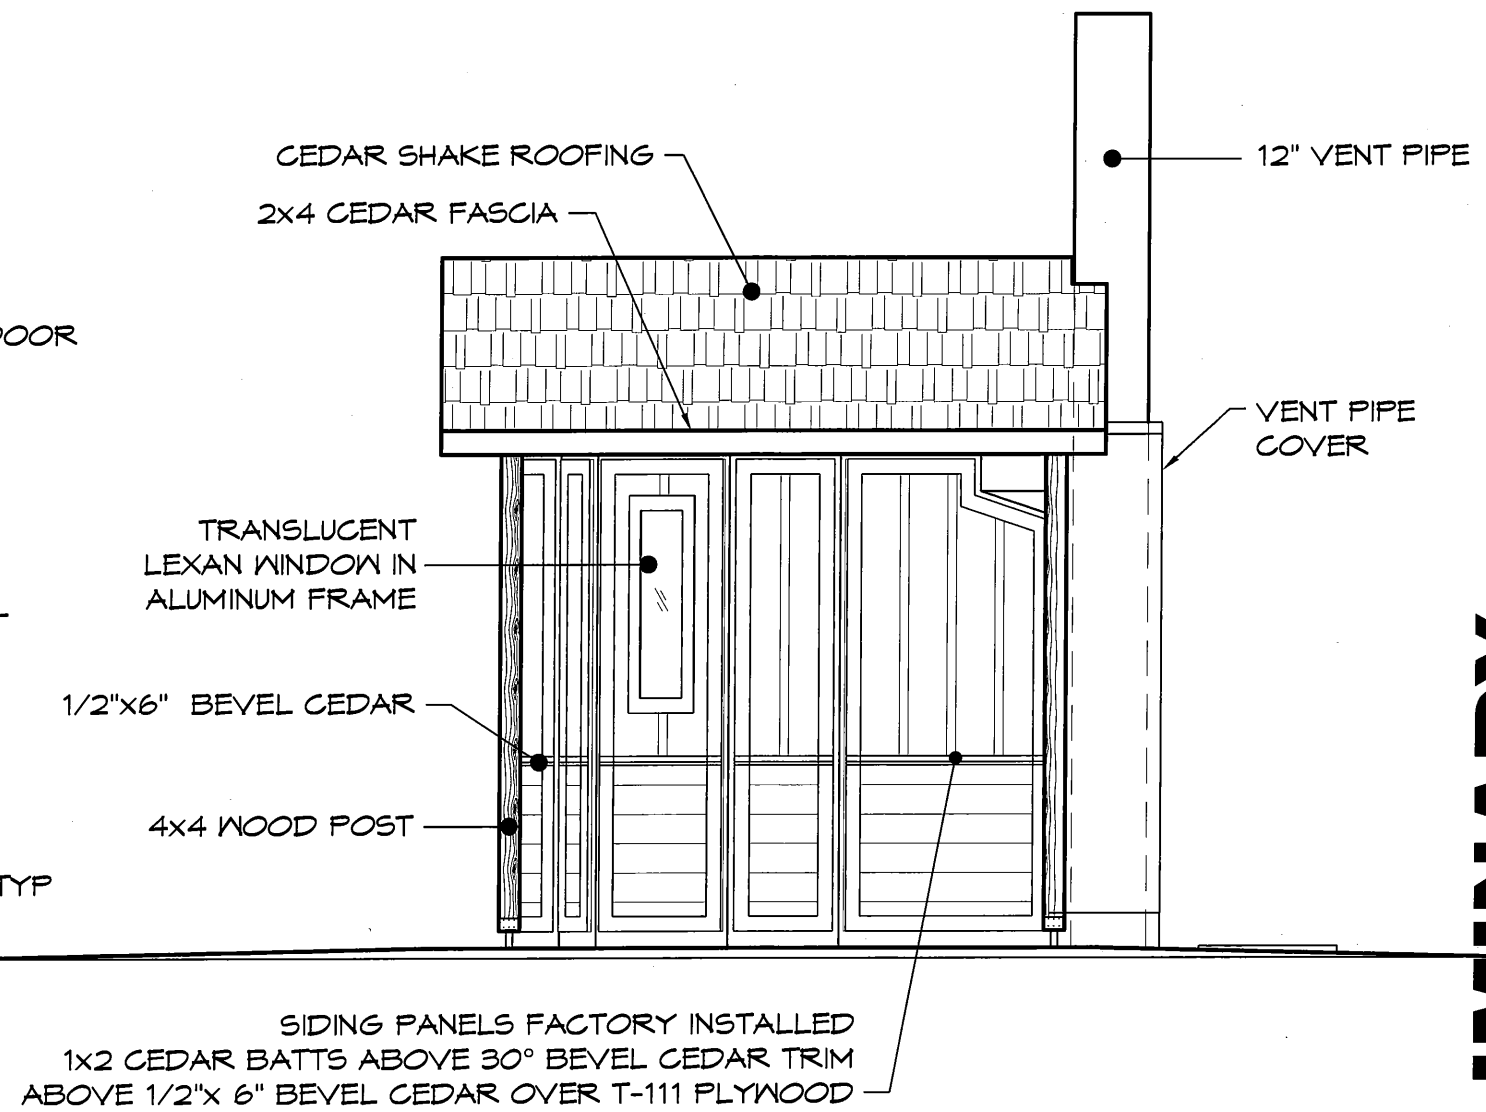

**1** LEFT SIDE VIEW  
SCALE: 3/8" = 1'-0"

**PRELIMINARY**

© 2011 ROMTEC, INC. ALL RIGHTS RESERVED. THESE PLANS AND DRAWINGS MAY NOT BE REPRODUCED, ADAPTED OR FURTHER DISTRIBUTED, AND NO BUILDINGS MAY BE CONSTRUCTED FROM THESE PLANS, WITHOUT THE WRITTEN PERMISSION OF ROMTEC, INC.

PROJECT:	XXX
PLAN SET#	XXXXX
DATE:	XX/XX/XXXX
REVISIONS	
REV.	DATE:
BY	
DRAWN BY:	XX

EXTERIOR ELEVATIONS

ROMTEC  
1820 NORTH BANK ROAD  
ROSEBURG, OR 97470  
(503) 486-3311 FAX (503) 486-0803

SHEET NO. **A3.1**