

Model 2301

WALL TYPE SCHEDULE

 8" CMU BLOCK WALL
REINFORCED & GROUT FILLED


LEGEND		
SYMBOL	DESCRIPTION	AREA/ QUANTITY
	CEILING FAN (RESTROOM)	1
	EXTERIOR WALL LIGHTS	3
	INTERIOR CEILING LIGHTS	6
⊗	FLOOR DRAIN	2

ROMTEC

18240 NORTH BANK ROAD - ROSEBURG, OR 97470
(541) 496-3541 FAX (541) 496-0803

PRELIMINARY

© 2014 ROMTEC, INC. ALL RIGHTS RESERVED. THESE PLANS AND DRAWINGS MAY NOT BE REPRODUCED, ADAPTED OR FURTHER DISTRIBUTED, AND NO BUILDINGS MAY BE CONSTRUCTED FROM THESE PLANS, WITHOUT THE WRITTEN PERMISSION OF ROMTEC, INC.

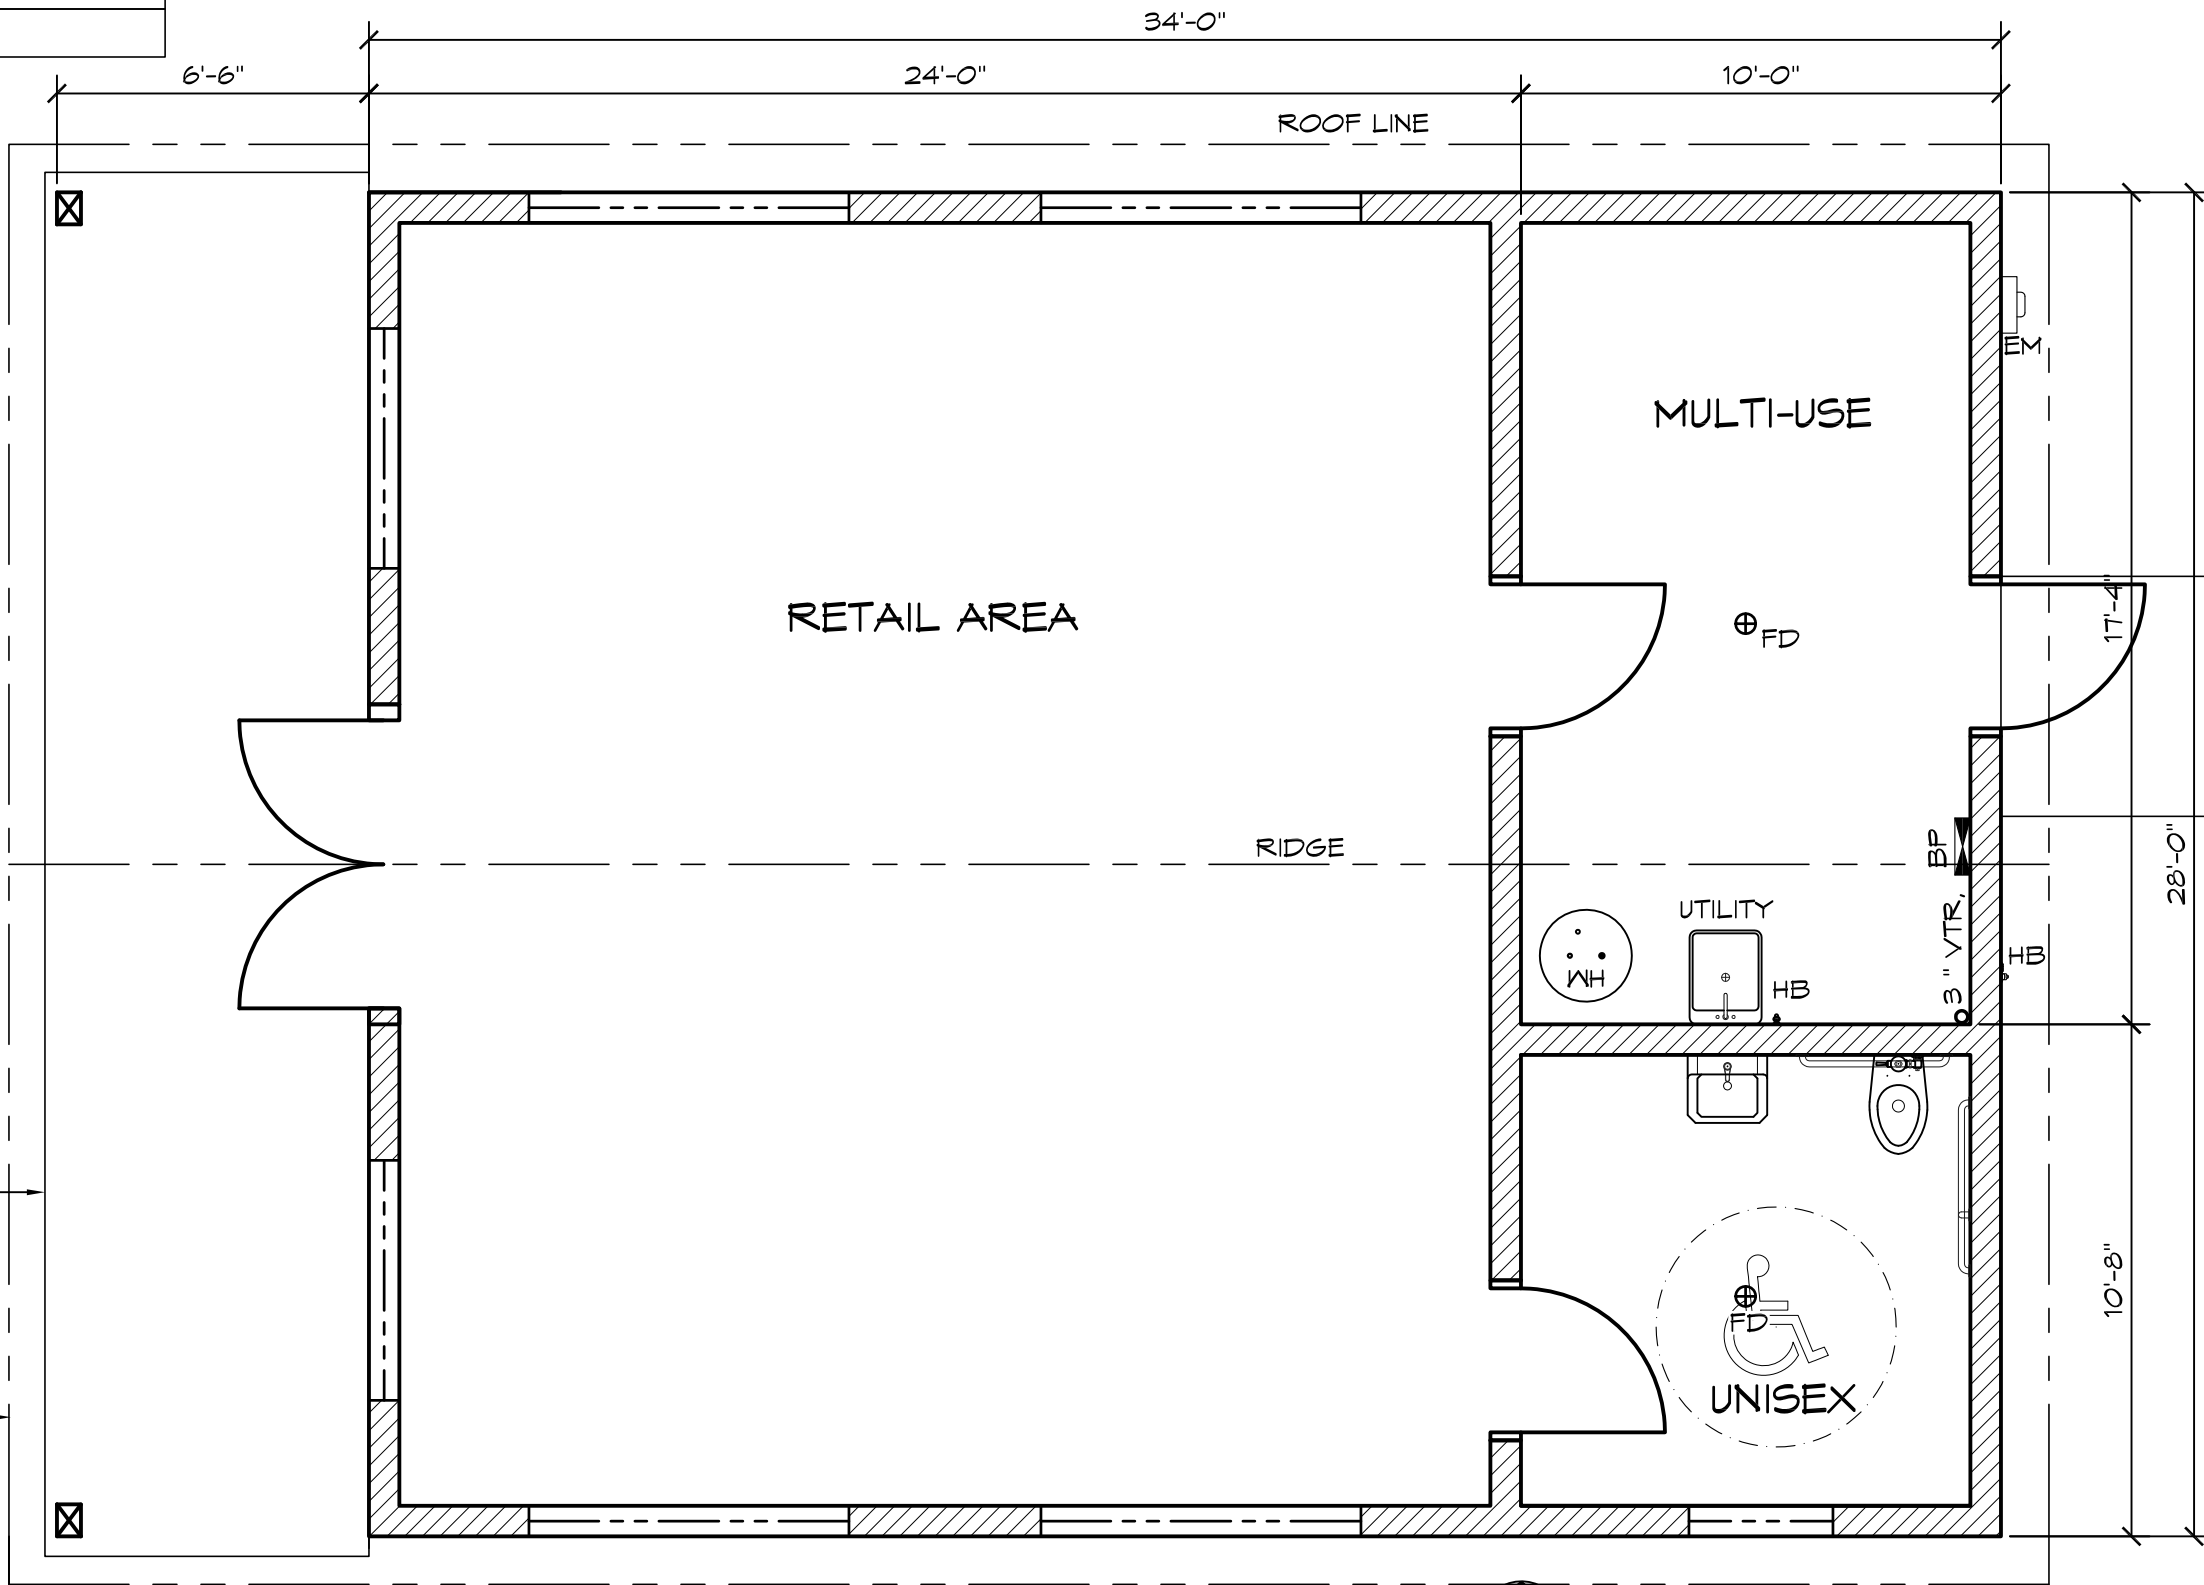

CONCRETE WALK
(BY OTHERS)

ROOF LINE


1 FLOOR PLAN
SCALE: 1/4" = 1'-0"



PROJECT: LODGE 001	
LODGE 001 PROJECT LOCATION	
PROJECT#:	
MODEL#:	2096
DATE:	00/00/14
REVISIONS	
REV.	DATE
1	12/12/14 SK
DRAWN BY: TH	

SHEET NO.

1

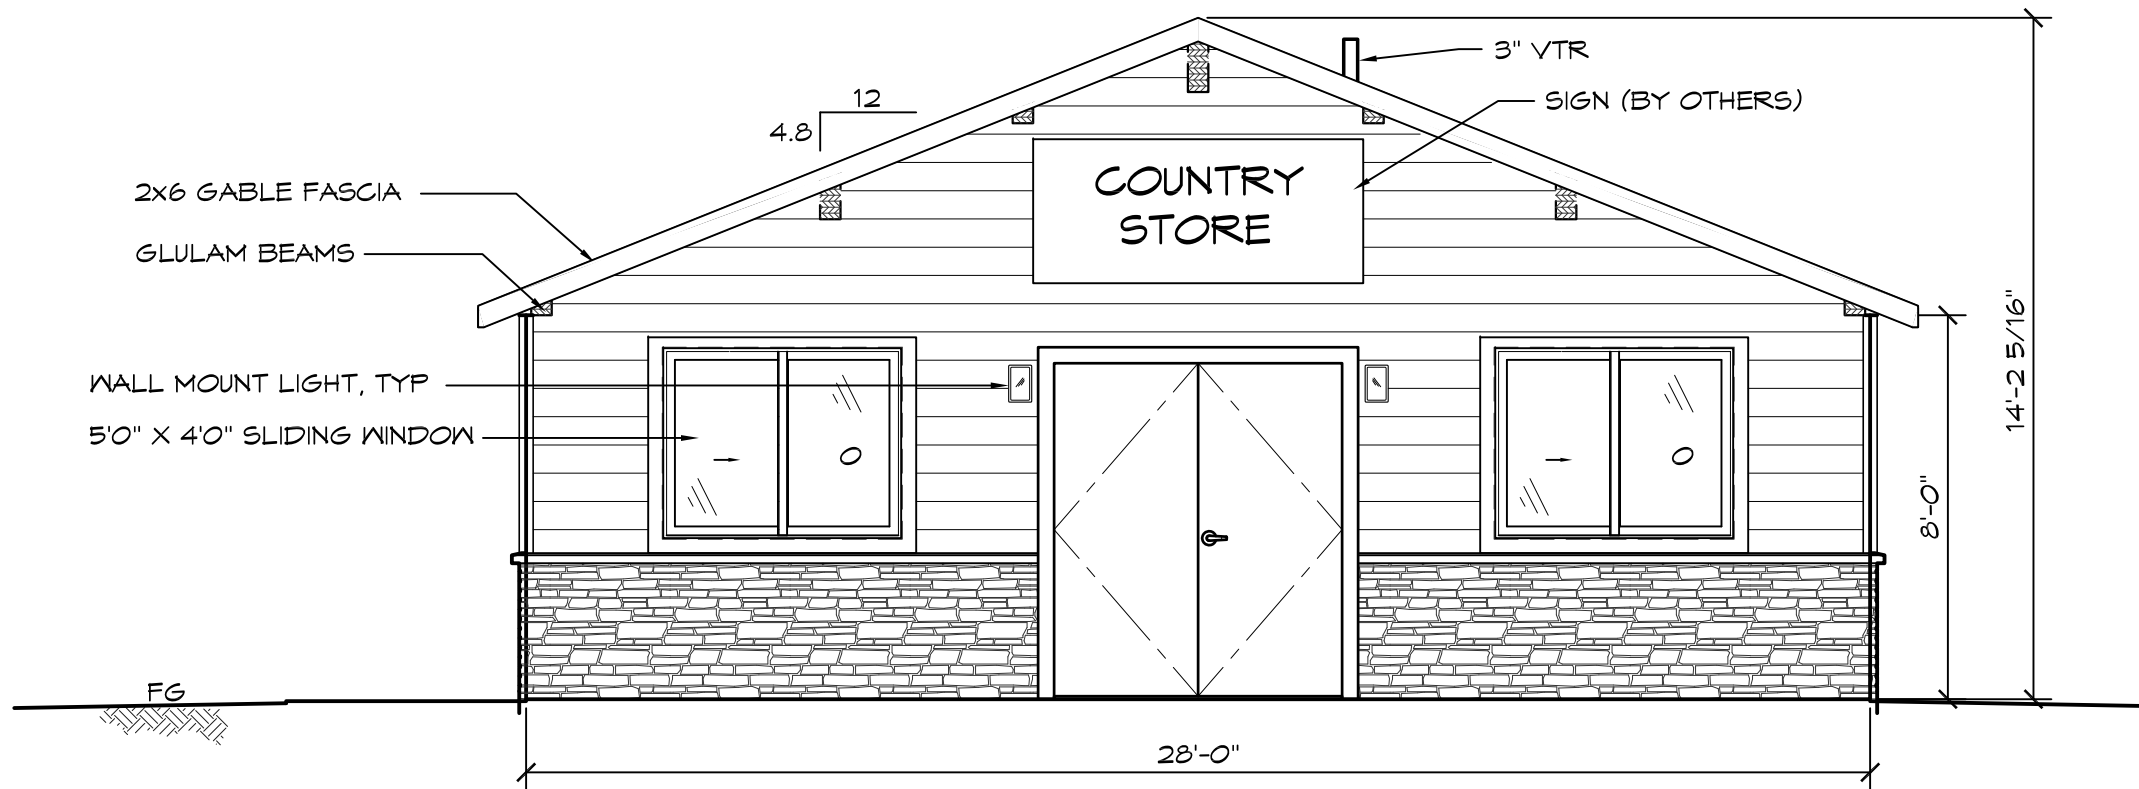

1 WEST ELEVATION
SCALE: 1/4" = 1'-0"

TIMBER TRUSS AND ROOF EXTENTION (OPTIONAL)


6' 8" X 4' 0" WINDOW

NOTE: SIDING IS OPTIONAL
MANY SIDING OPTIONS TO CHOOSE FROM

LAP SIDING OVER 8" X 16" SMOOTH CMU
CONCRETE BLOCK WALL FULLY REINFORCED
RUNNING BOND PATTERN.

STONE VENEER

VAL RIB METAL ROOFING
3'0" X 4'0" SLIDING WINDOW

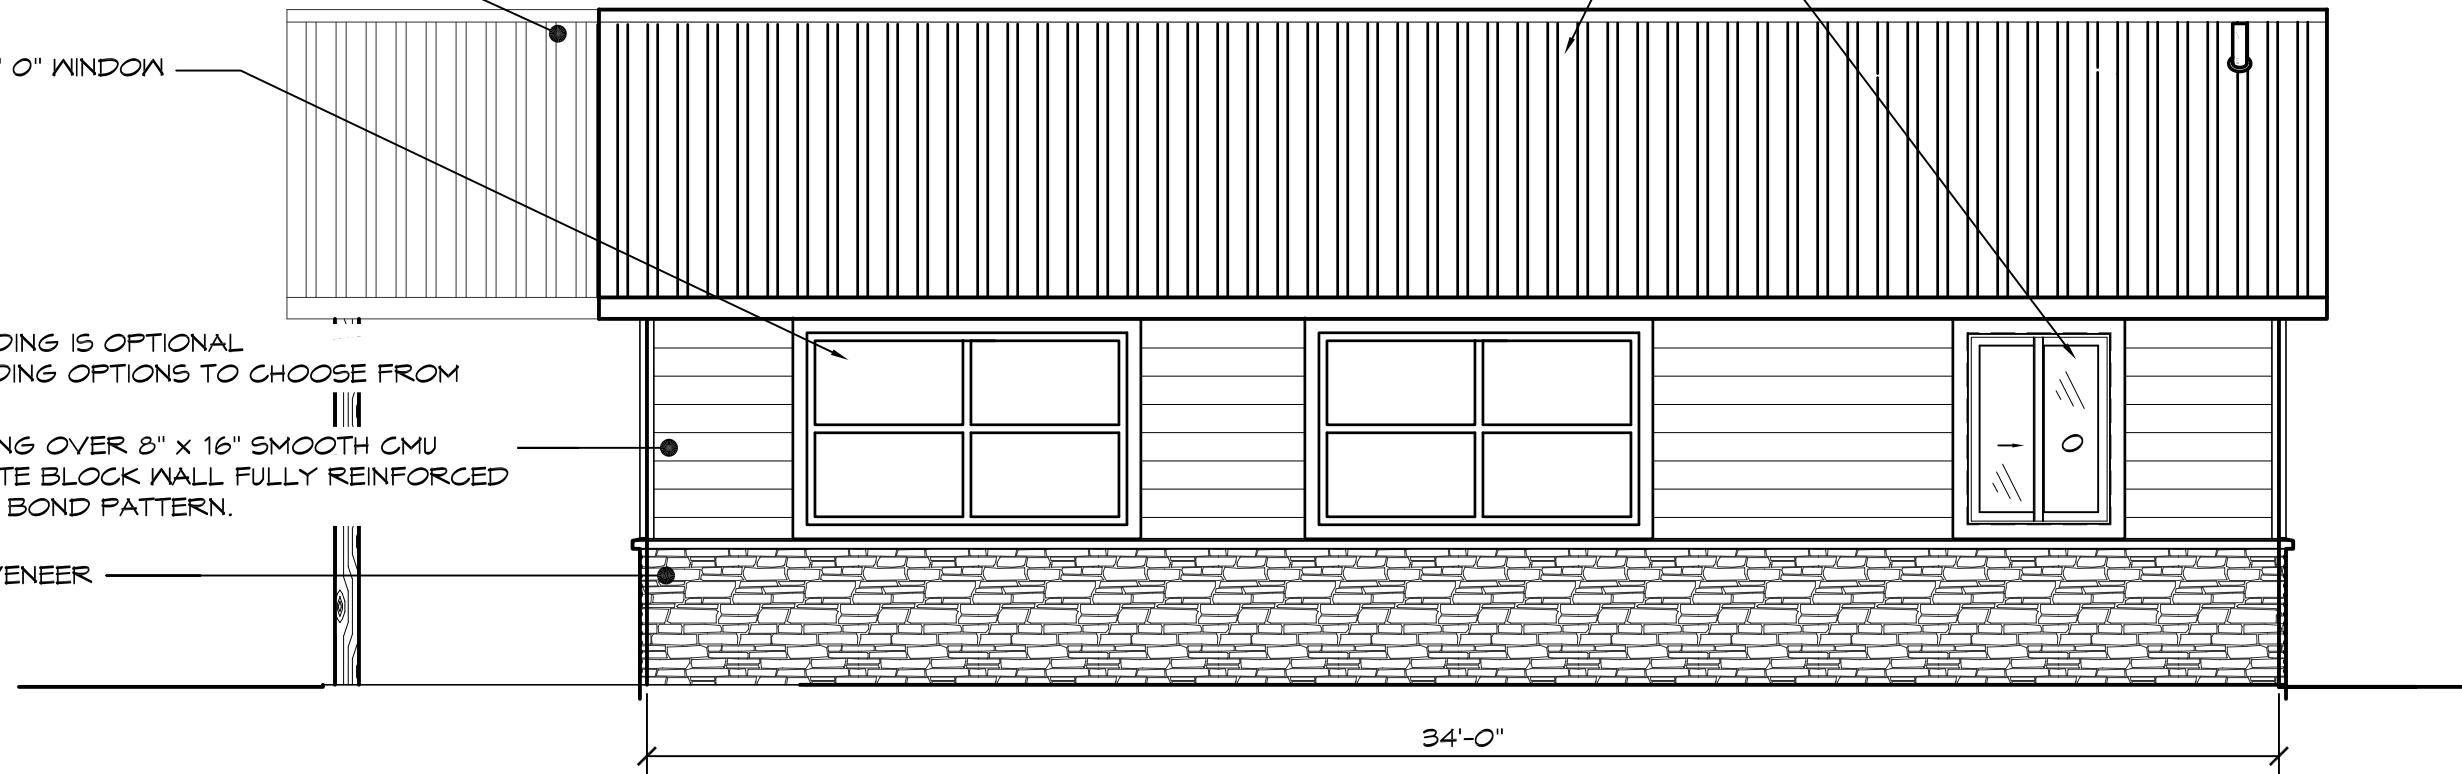

2 SOUTH ELEVATION
SCALE: 1/4" = 1'-0"

© 2014 ROMTEC, INC. ALL RIGHTS RESERVED. THESE PLANS AND DRAWINGS MAY NOT BE REPRODUCED, ADAPTED OR FURTHER DISTRIBUTED, AND NO BUILDINGS MAY BE CONSTRUCTED FROM THESE PLANS, WITHOUT THE WRITTEN PERMISSION OF ROMTEC, INC.

PROJECT: LODGE 001
LODGE 001
PROJECT LOCATION
SHEET TITLE: ELEVATIONS

PROJECT#:	
MODEL#:	2096
DATE:	00/00/14
REVISIONS	
REV.	DATE
1	12/12/14 SK
DRAWN BY:	TH