


Model 2305

WALL TYPE SCHEDULE



8" x 16" CMU CONCRETE BLOCK WALL
FULLY REINFORCED RUNNING BOND PATTERN

LEGEND		
SYMBOL	DESCRIPTION	AREA/ QUANTITY
	2x8 WOOD FILLER WALL	1
	EXTERIOR WALL LIGHTS	6
	INTERIOR CEILING LIGHTS	6
	FLOOR DRAIN	3
	WALL FAUCET	1

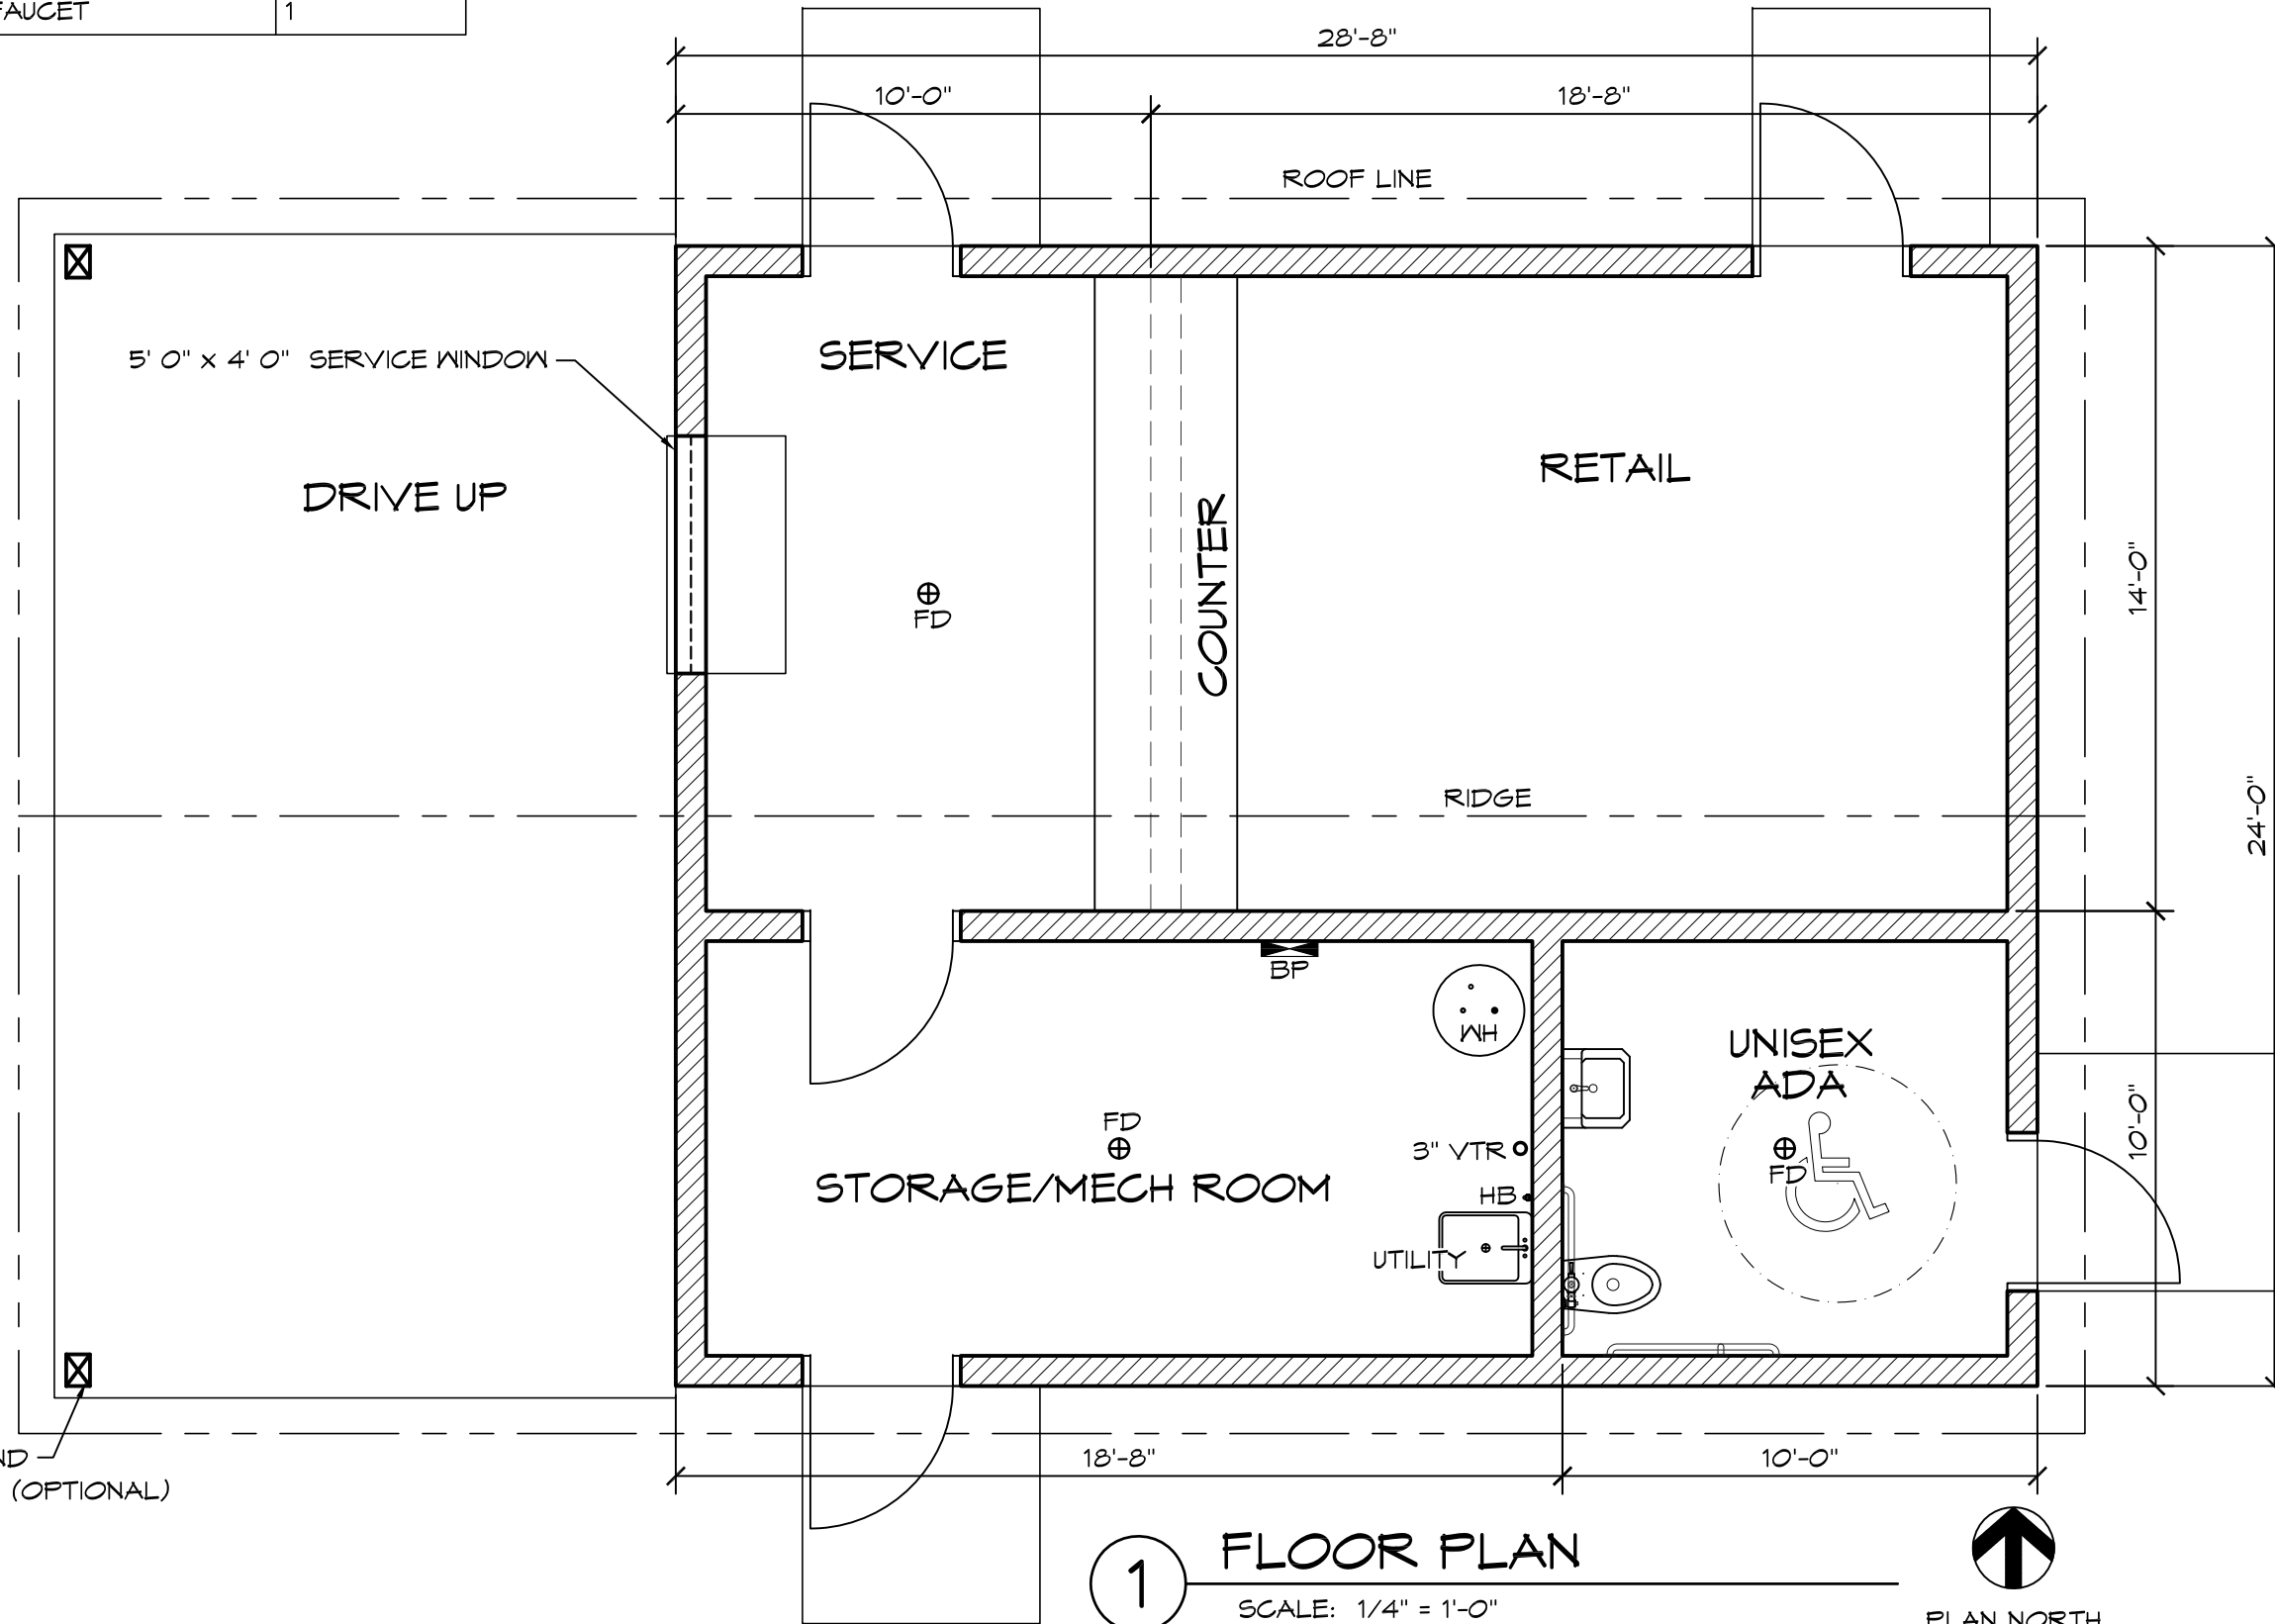

1 FLOOR PLAN
SCALE: 1/4" = 1'-0"




© 2014 ROMTEC, INC. ALL RIGHTS RESERVED. THESE PLANS AND DRAWINGS MAY NOT BE REPRODUCED, ADAPTED OR FURTHER DISTRIBUTED, AND NO BUILDINGS MAY BE CONSTRUCTED FROM THESE PLANS, WITHOUT THE WRITTEN PERMISSION OF ROMTEC, INC.

ROMTEC
18240 NORTH BANK ROAD - ROSEBURG, OR 97470
(541) 496-3541 FAX (541) 496-0803


PRELIMINARY

PROJECT: LODGE 002	
LODGE 002 PROJECT LOCATION	
SHEET TITLE: FLOOR PLAN	
PROJECT#:	
MODEL#:	2084
DATE:	00/00/14
REVISIONS	
REV.	DATE
1	12/12/14 SK
DRAWN BY: TH	
SHEET NO. 1	

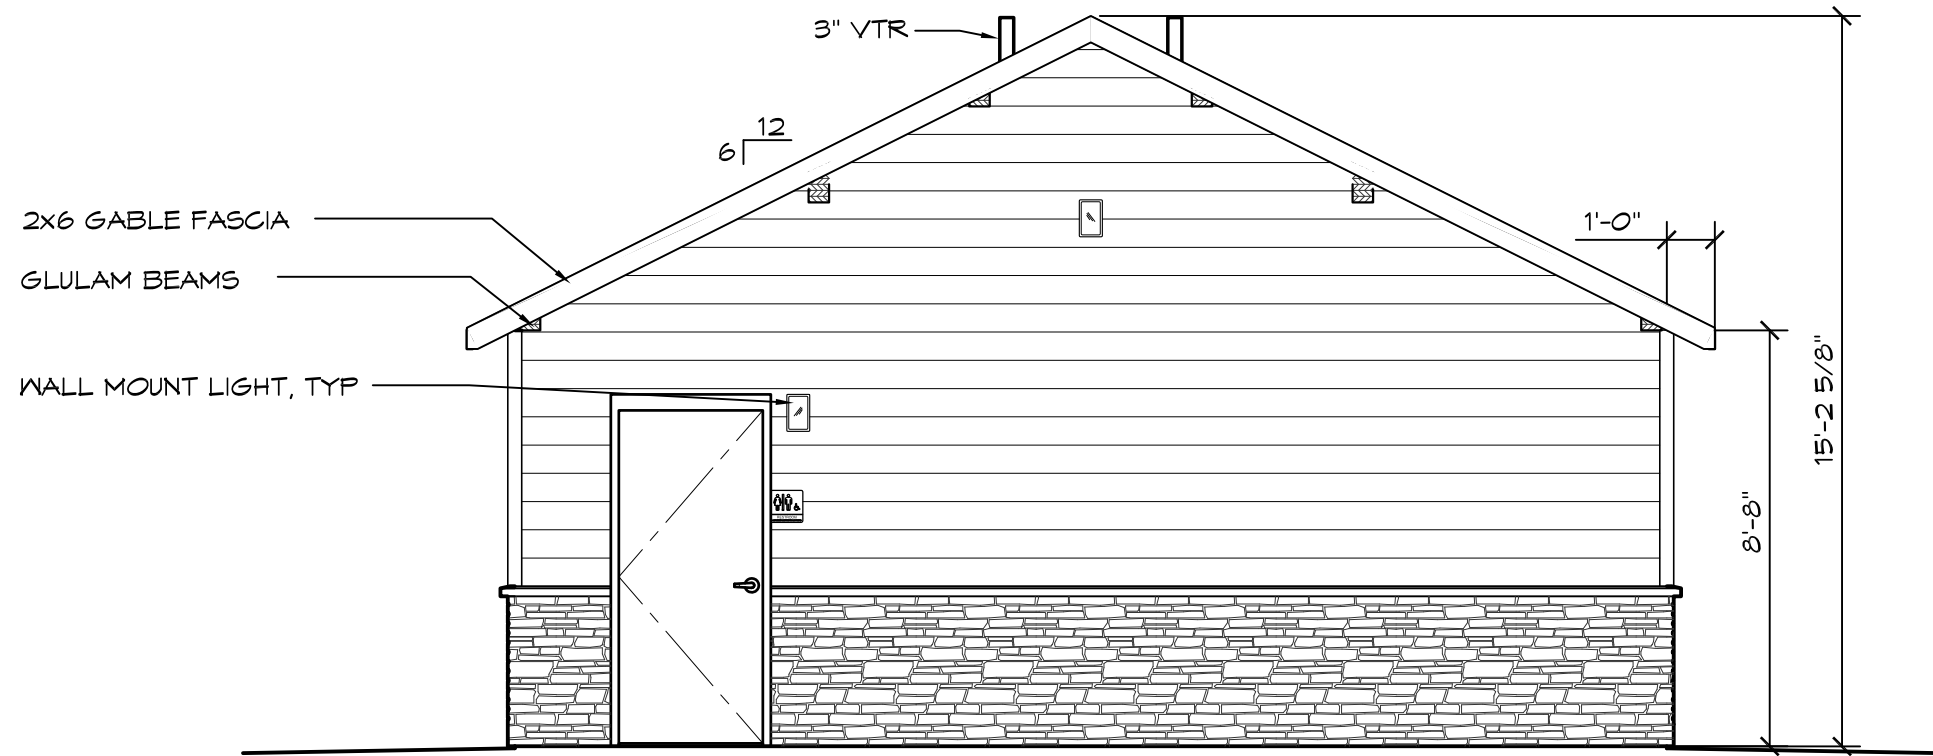

1 EAST ELEVATION
SCALE: 1/4" = 1'-0"


TIMBER TRUSS AND ROOF EXTENTION (OPTIONAL)

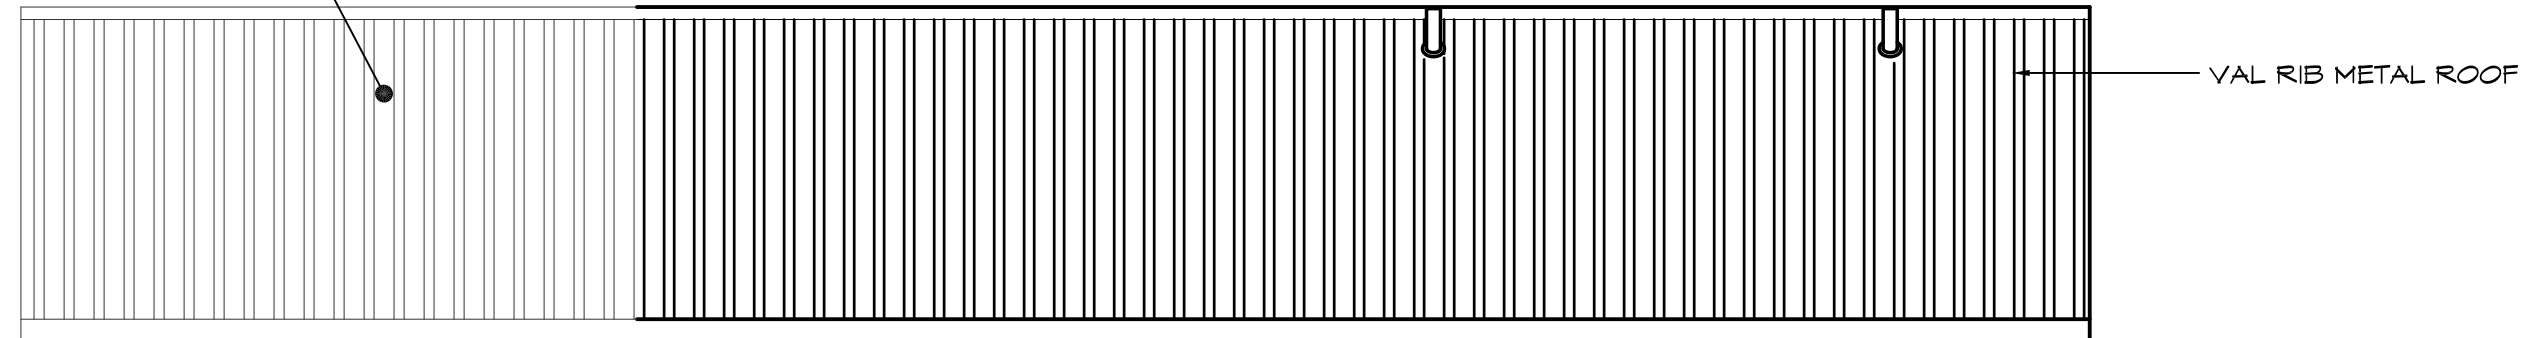

NOTE: SIDING IS OPTIONAL
MANY SIDING OPTIONS TO CHOOSE FROM

LAP SIDING OVER 8" x 16" SMOOTH CMU
CONCRETE BLOCK WALL FULLY REINFORCED
RUNNING BOND PATTERN.

STONE LEGDE OVER 8" x 16" SMOOTH CMU
CONCRETE BLOCK WALL FULLY REINFORCED
RUNNING BOND PATTERN.

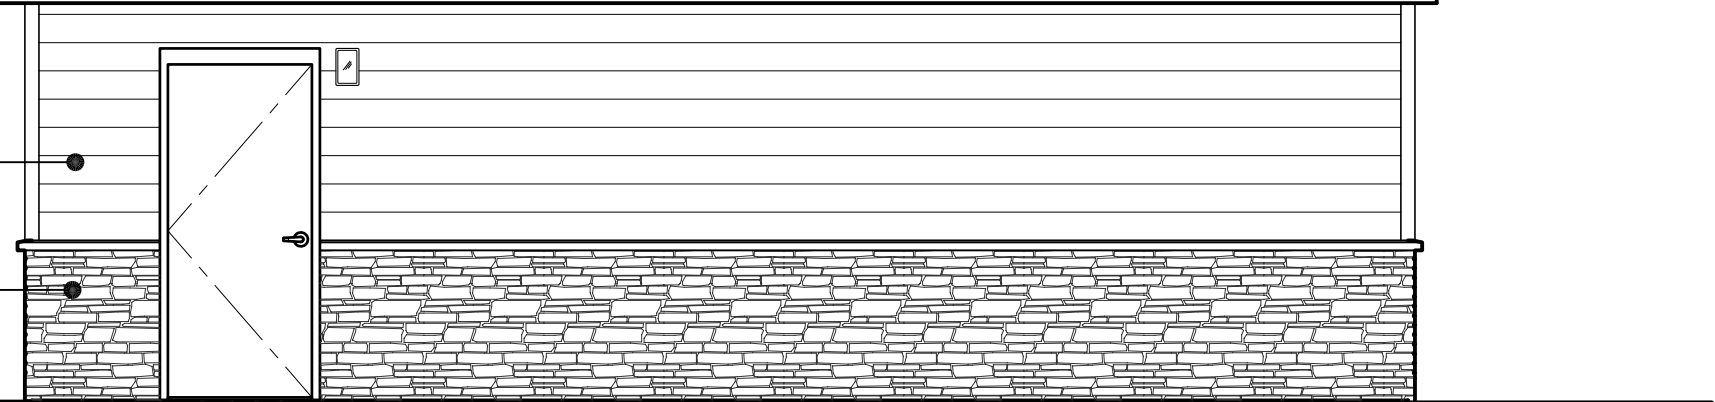


2 SOUTH ELEVATION
SCALE: 1/4" = 1'-0"

ROMTEC
18240 NORTH BANK ROAD - ROSEBURG, OR 97470
(541) 496-3541 FAX (541) 496-0803
PRELIMINARY


© 2014 ROMTEC, INC. ALL RIGHTS RESERVED. THESE PLANS AND DRAWINGS MAY NOT BE REPRODUCED, ADAPTED OR FURTHER DISTRIBUTED, AND NO BUILDINGS MAY BE CONSTRUCTED FROM THESE PLANS, WITHOUT THE WRITTEN PERMISSION OF ROMTEC, INC.

PROJECT: LODGE 002
LODGE 002
PROJECT
LOCATION
SHEET TITLE: ELEVATIONS

PROJECT#:	
MODEL#:	2084
DATE:	00/00/14
REVISIONS	
REV.	DATE
1	12/12/14 SK
DRAWN BY: TH	

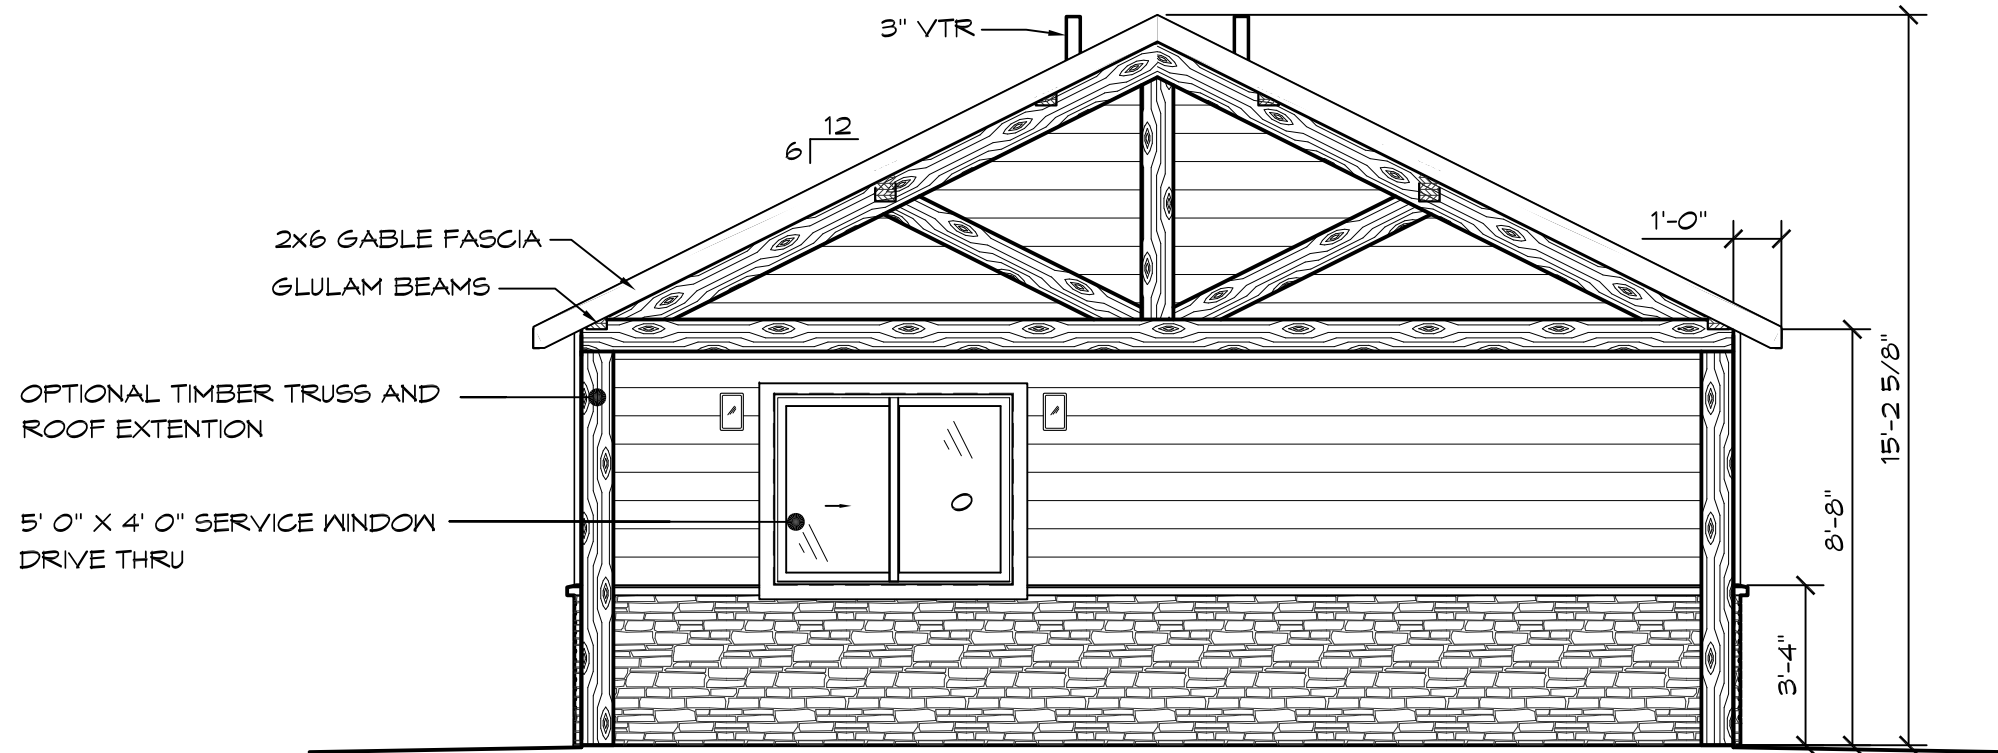

1 WEST ELEVATION
SCALE: 1/4" = 1'-0"

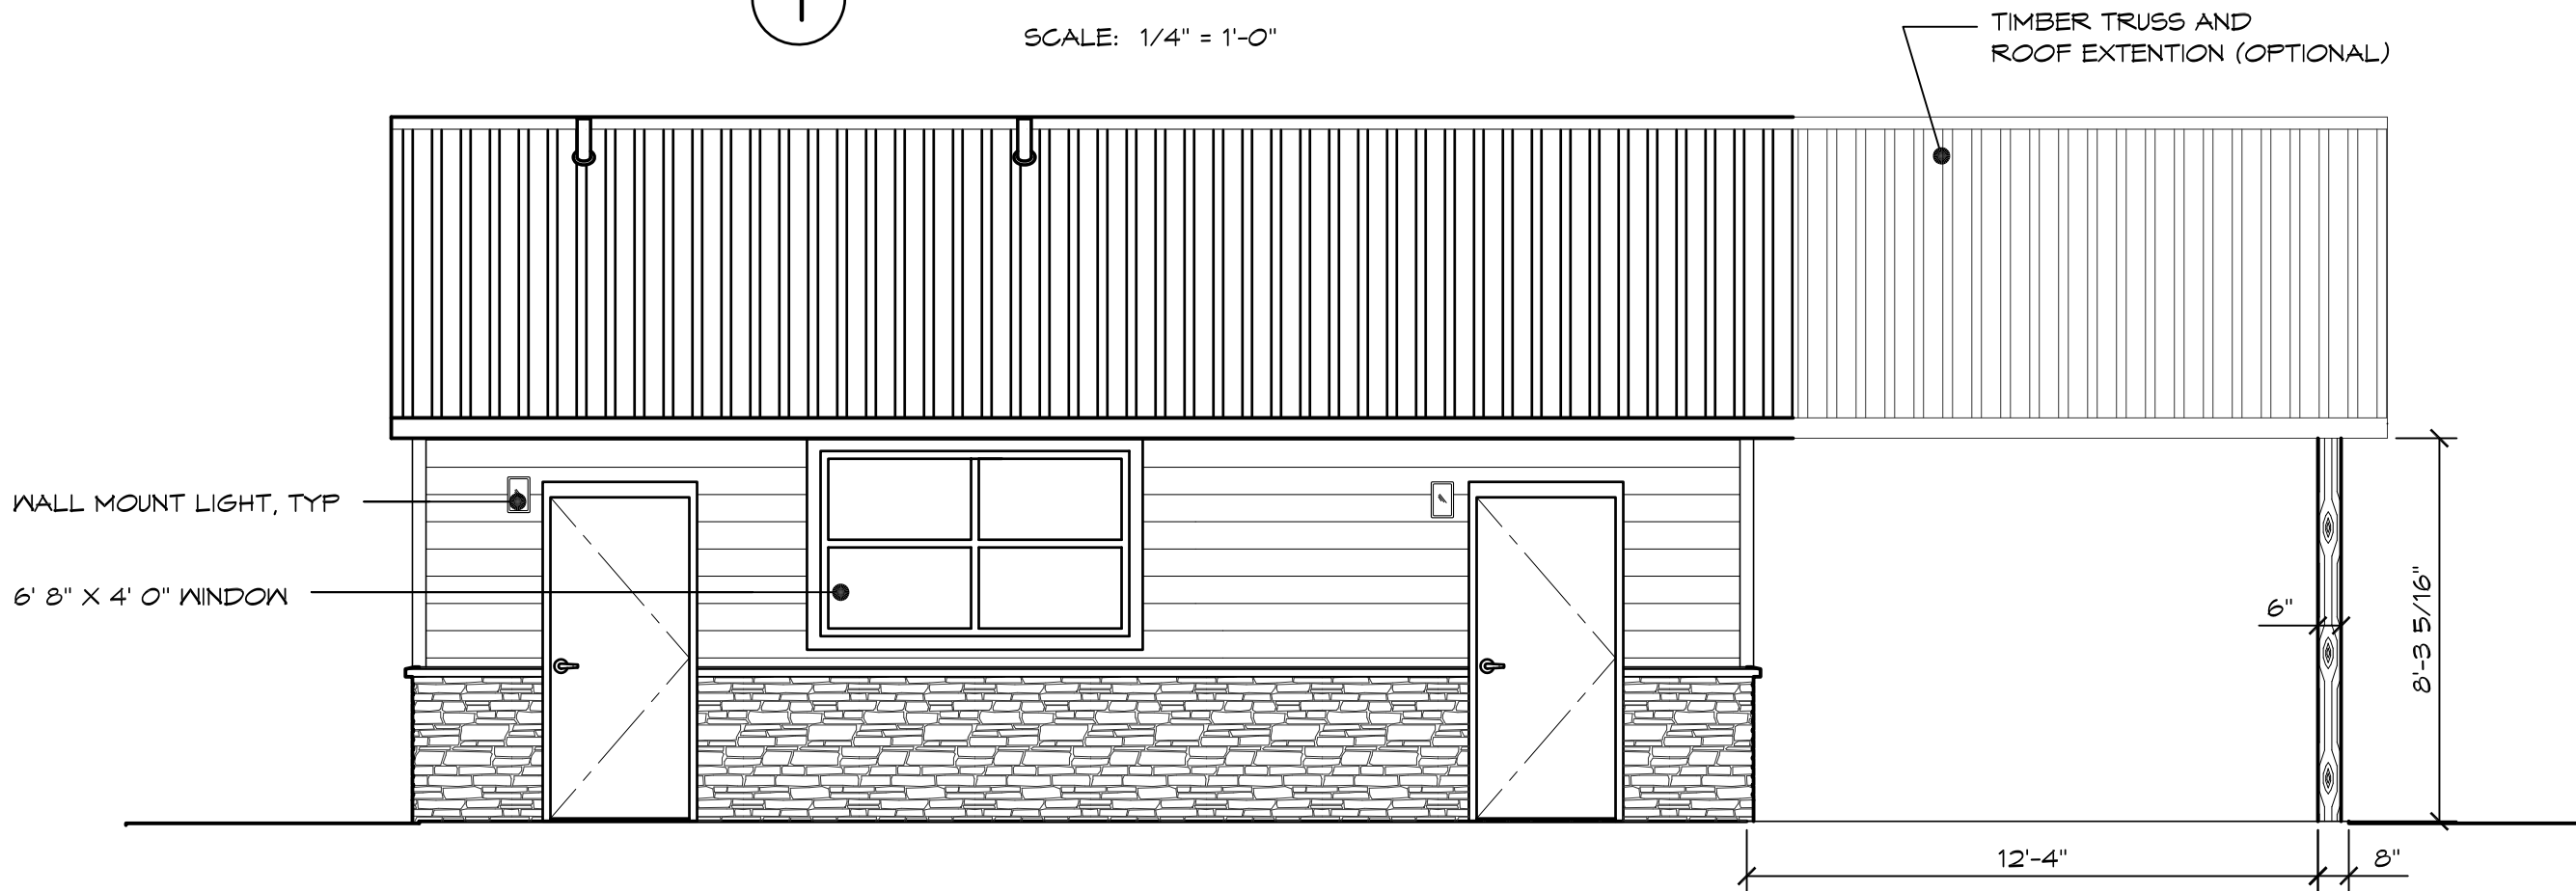

2 NORTH ELEVATION
SCALE: 1/4" = 1'-0"

ROMTEC
 18240 NORTH BANK ROAD - ROSEBURG, OR 97470
 (541) 496-3541 FAX (541) 496-0803
PRELIMINARY

© 2014 ROMTEC, INC. ALL RIGHTS RESERVED. THESE PLANS AND DRAWINGS MAY NOT BE REPRODUCED, ADAPTED OR FURTHER DISTRIBUTED, AND NO BUILDINGS MAY BE CONSTRUCTED FROM THESE PLANS, WITHOUT THE WRITTEN PERMISSION OF ROMTEC, INC.

PROJECT: LODGE 002
 LODGE 002
 PROJECT LOCATION
 SHEET TITLE: ELEVATIONS

PROJECT#:		
MODEL#:	2084	
DATE:	00/00/14	
REVISIONS		
REV.	DATE	BY
1	12/12/14	SK
DRAWN BY:	TH	