


LEGEND		
SYMBOL	DESCRIPTION	AREA/ QUANTITY
---	WINDOW	9
	EXTERIOR WALL LIGHTS	7
	INTERIOR WALL LIGHTS	4
	INTERIOR CEILING LIGHTS	10
⊗	FLOOR DRAIN	3
⊕	ELECTRICAL OUTLET	13

Model 2310

WALL TYPE SCHEDULE

 


8" x 16" CMU CONCRETE BLOCK WALL
FULLY REINFORCED RUNNING BOND PATTERN

ROMTEC

18240 NORTH BANK ROAD - ROSEBURG, OR 97470
(541) 496-3541 FAX (541) 496-0803

PRELIMINARY

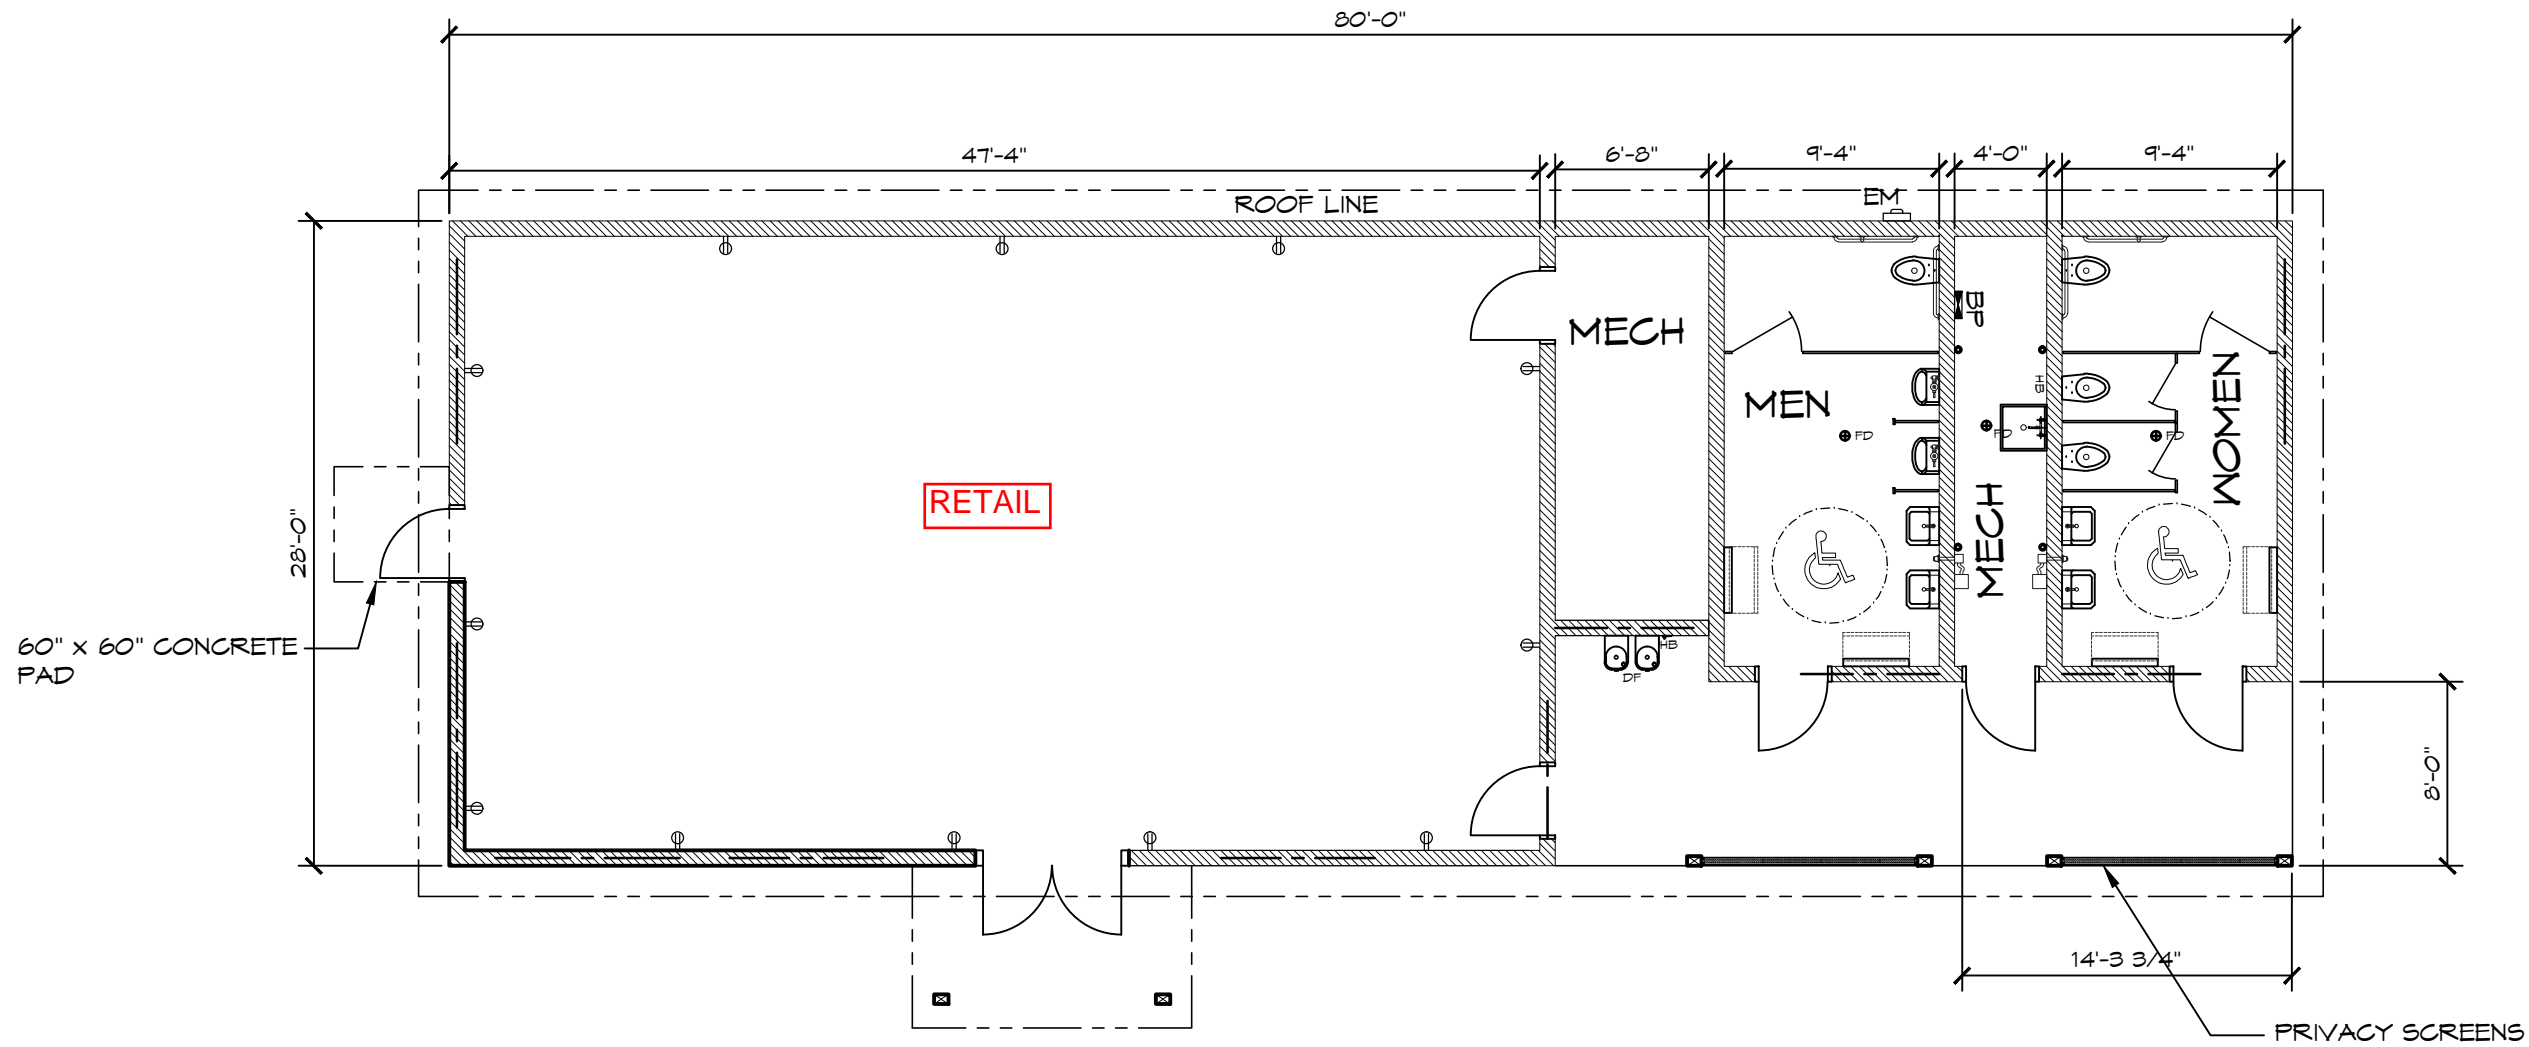

1 FLOOR PLAN
SCALE: 1/8" = 1'-0"



© 2013 ROMTEC, INC. ALL RIGHTS RESERVED. THESE PLANS AND DRAWINGS MAY NOT BE REPRODUCED, ADAPTED OR FURTHER DISTRIBUTED, AND NO BUILDINGS MAY BE CONSTRUCTED FROM THESE PLANS, WITHOUT THE WRITTEN PERMISSION OF ROMTEC, INC.

PROJECT: 2082 SIERRA IV MULTI-USER RESTROOM CONCRETE


BOREAL MT. RESORT
BOREAL SKI RESORT
SODA SPRINGS, CA

SHEET TITLE: ROOF PLAN


PROJECT#:	
MODEL#:	
DATE:	07/25/13
REVISIONS	
REV.	DATE:
	BY:
DRAWN BY:	MH

SHEET NO.

A8

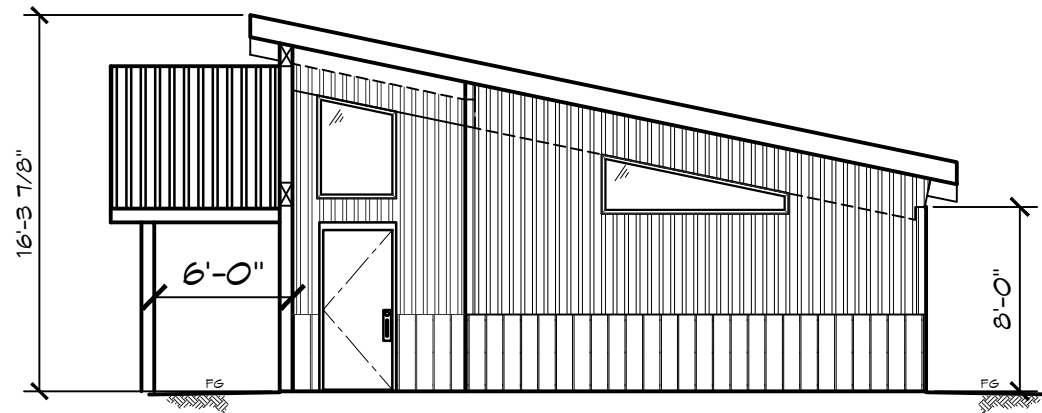

2 EAST ELEVATION
SCALE: 1/8" = 1'-0"

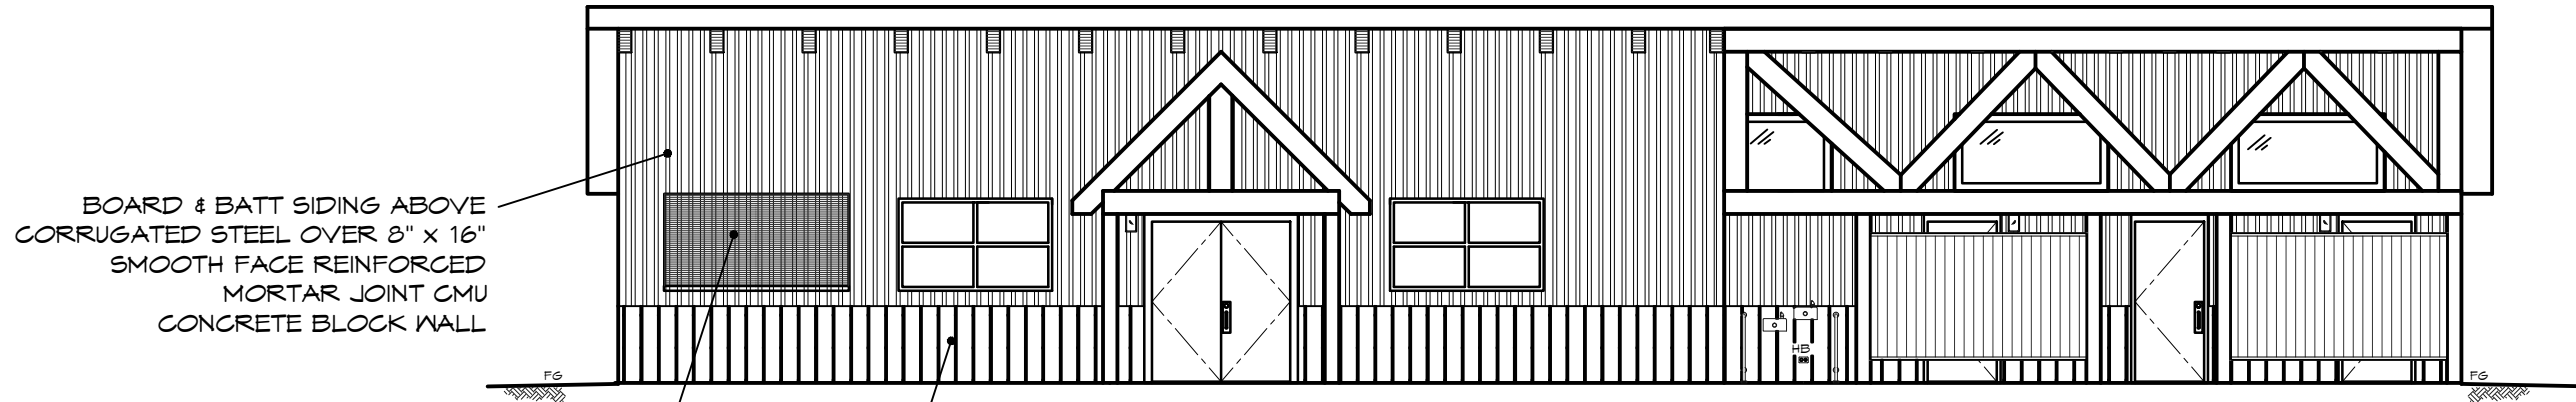

BOARD & BATT SIDING ABOVE
CORRUGATED STEEL OVER 8" x 16"
SMOOTH FACE REINFORCED
MORTAR JOINT CMU
CONCRETE BLOCK WALL

8' CONCESSION WINDOW

WAINSCOT NOT
ON BACK OF BUILDING

1 SOUTH ELEVATION
SCALE: 1/8" = 1'-0"

ROMTEC

18240 NORTH BANK ROAD - ROSEBURG, OR 97470
(541) 496-3541 FAX (541) 496-0803

PRELIMINARY

© 2013 ROMTEC, INC. ALL RIGHTS RESERVED. THESE PLANS AND DRAWINGS MAY NOT BE REPRODUCED, ADAPTED OR FURTHER DISTRIBUTED, AND NO BUILDINGS MAY BE CONSTRUCTED FROM THESE PLANS, WITHOUT THE WRITTEN PERMISSION OF ROMTEC, INC.

PROJECT: 2082 SIERRA IV MULTI-USER RESTROOM CONCRETE

BOREAL MT. RESORT
BOREAL SKI RESORT
SODA SPRINGS, CA

SHEET TITLE: ELEVATIONS

PROJECT#:	
MODEL#:	
DATE:	07/25/13
REVISIONS	
REV.	DATE:
	BY:
DRAWN BY:	MH

SHEET NO.

2