




LEGEND		
SYMBOL	DESCRIPTION	AREA/ QUANTITY
	EXTERIOR WALL LIGHTS	1
	INTERIOR CEILING LIGHTS	7
⊙	FLOOR DRAIN	1

Model 2315

WALL TYPE SCHEDULE

-  8" CMU BLOCK WALL REINFORCED & GROUT FILLED
-  2x WOOD FRAMED WALL WITH 1/2" GYP BOARD

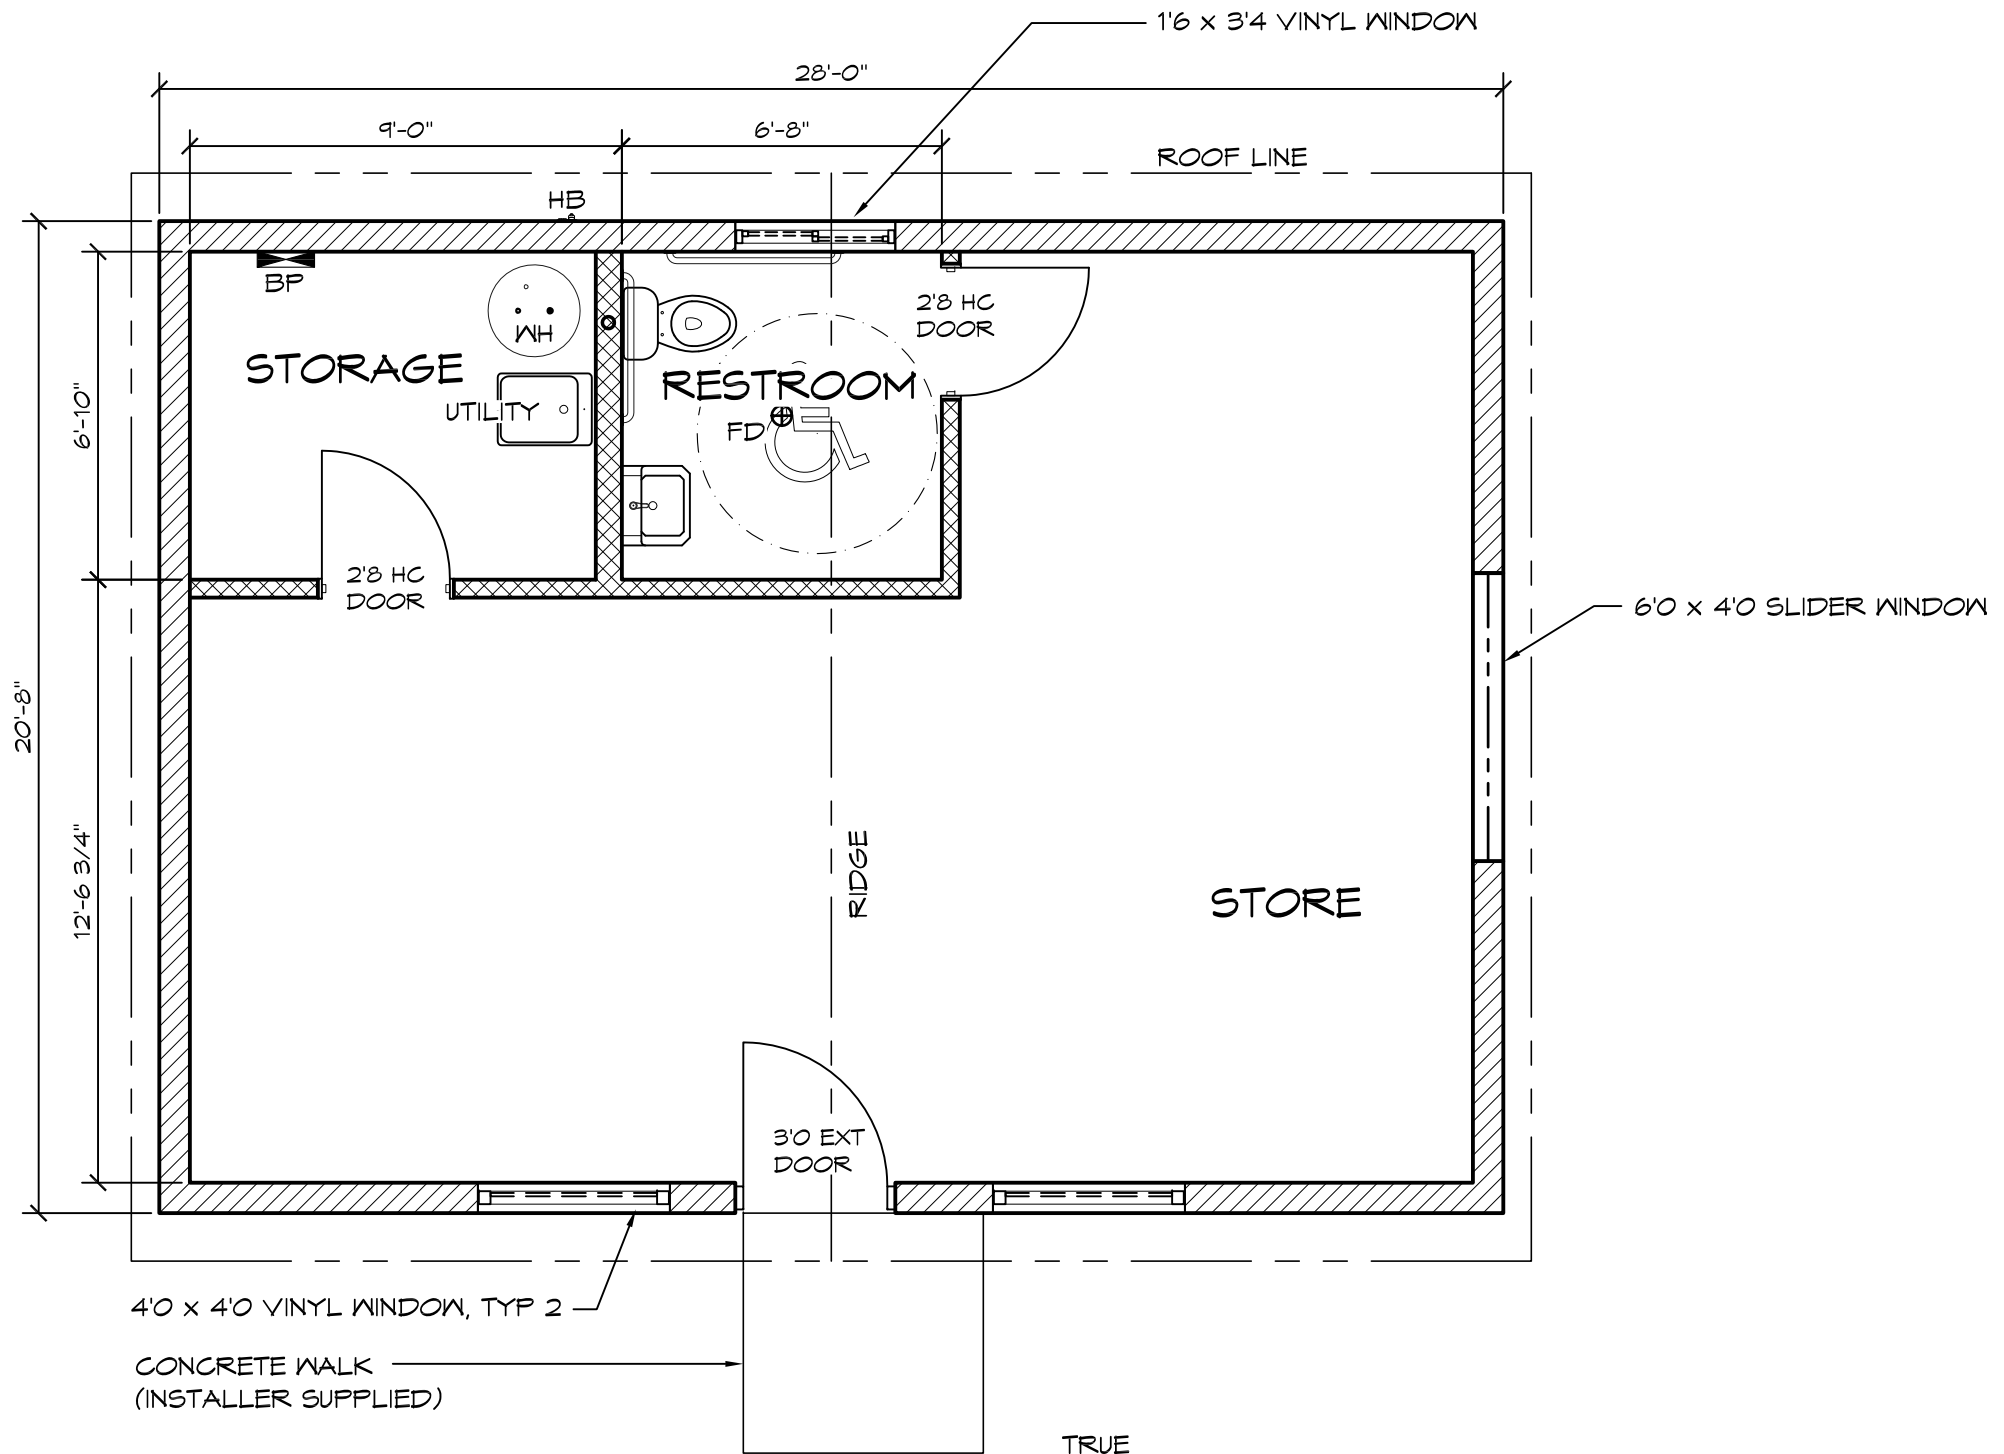

1 FLOOR PLAN
SCALE: 1/4" = 1'-0"



© 2014 ROMTEC, INC. ALL RIGHTS RESERVED. THESE PLANS AND DRAWINGS MAY NOT BE REPRODUCED, ADAPTED OR FURTHER DISTRIBUTED, AND NO BUILDINGS MAY BE CONSTRUCTED FROM THESE PLANS, WITHOUT THE WRITTEN PERMISSION OF ROMTEC, INC.

ROMTEC
18240 NORTH BANK ROAD - ROSEBURG, OR 97470
(541) 496-3541 FAX (541) 496-0803

PRELIMINARY

PROJECT:	LODGE 004	
PROJECT#:	LODGE 004	
MODEL#:	XXXX	
DATE:	XXXX	
DATE:	00/00/14	
REVISIONS		
REV.	DATE	BY
1	12/14/14	SK
2	12/15/14	TH
DRAWN BY: TH		
SHEET NO. 1		

SHEET TITLE: FLOOR PLAN


© 2014 ROMTEC, INC. ALL RIGHTS RESERVED. THESE PLANS AND DRAWINGS MAY NOT BE REPRODUCED, ADAPTED OR FURTHER DISTRIBUTED, AND NO BUILDINGS MAY BE CONSTRUCTED FROM THESE PLANS, WITHOUT THE WRITTEN PERMISSION OF ROMTEC, INC.

PROJECT: LODGE 004
 LODGE 004
 XXXX
 XXXX


PROJECT#: LODGE 4
 MODEL#: 2648
 DATE: 00/00/14
 REVISIONS

REV.	DATE:	BY:
1	12/14/14	SK
2	12/15/14	TH


DRAWN BY: TH
 SHEET NO. 2

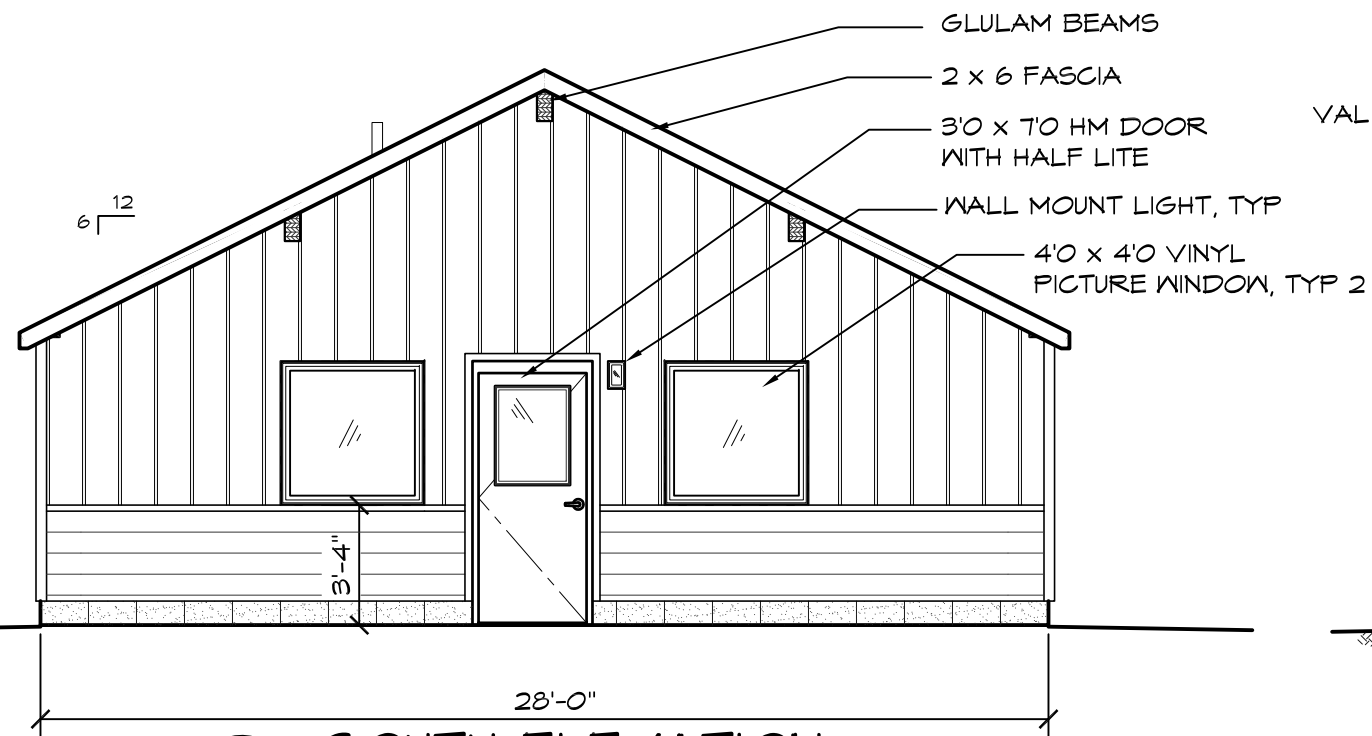


2 SOUTH ELEVATION
 SCALE: 3/16" = 1'-0"

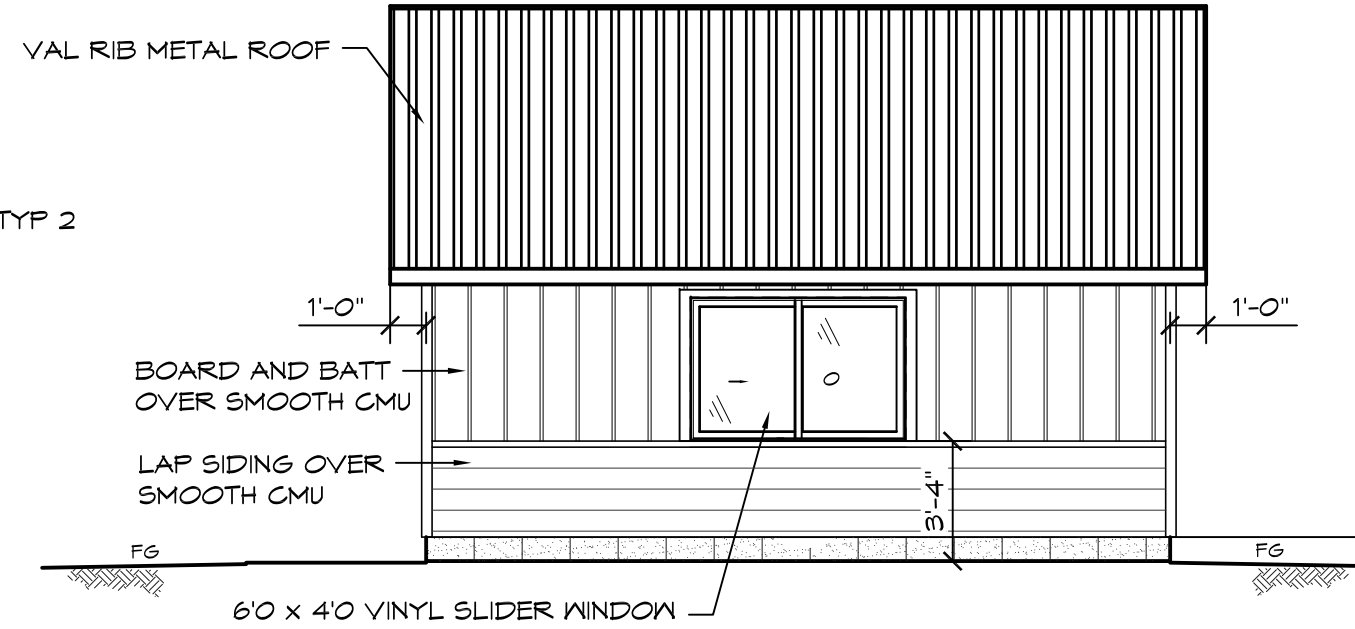

1 EAST ELEVATION
 SCALE: 3/16" = 1'-0"

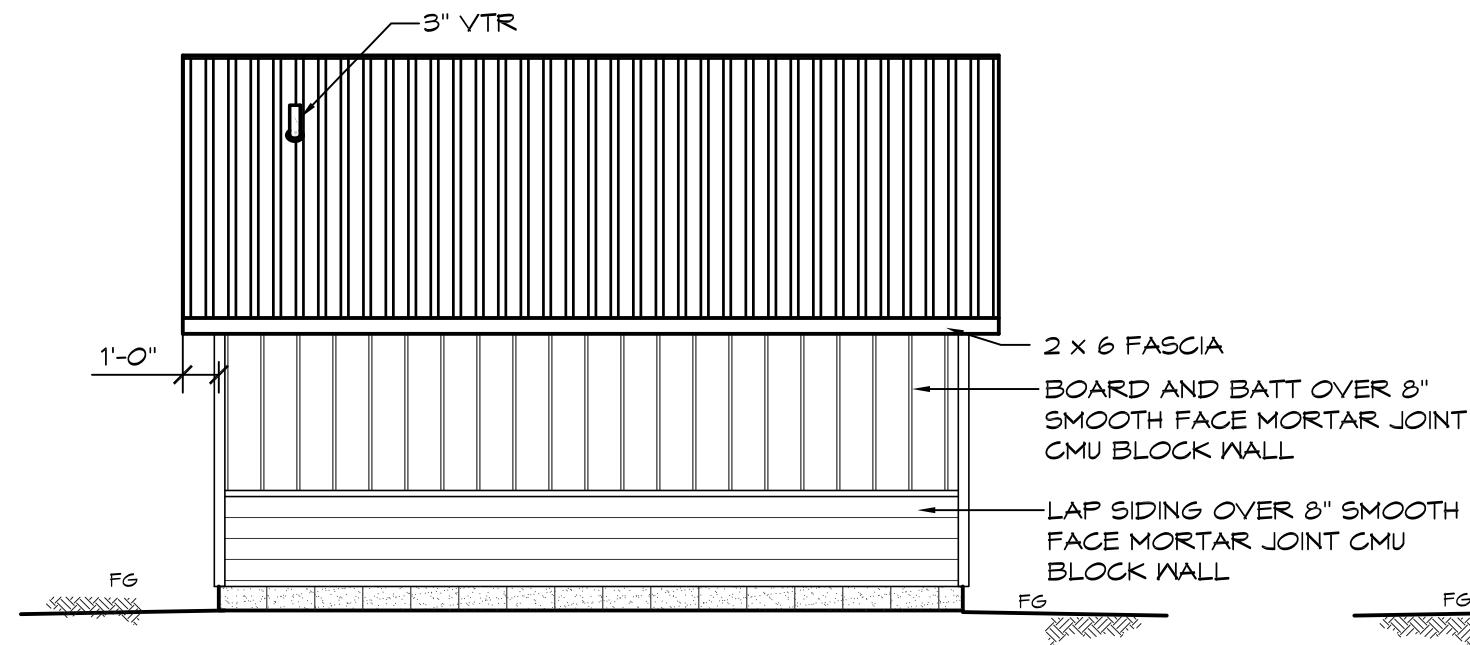

4 WEST ELEVATION
 SCALE: 3/16" = 1'-0"

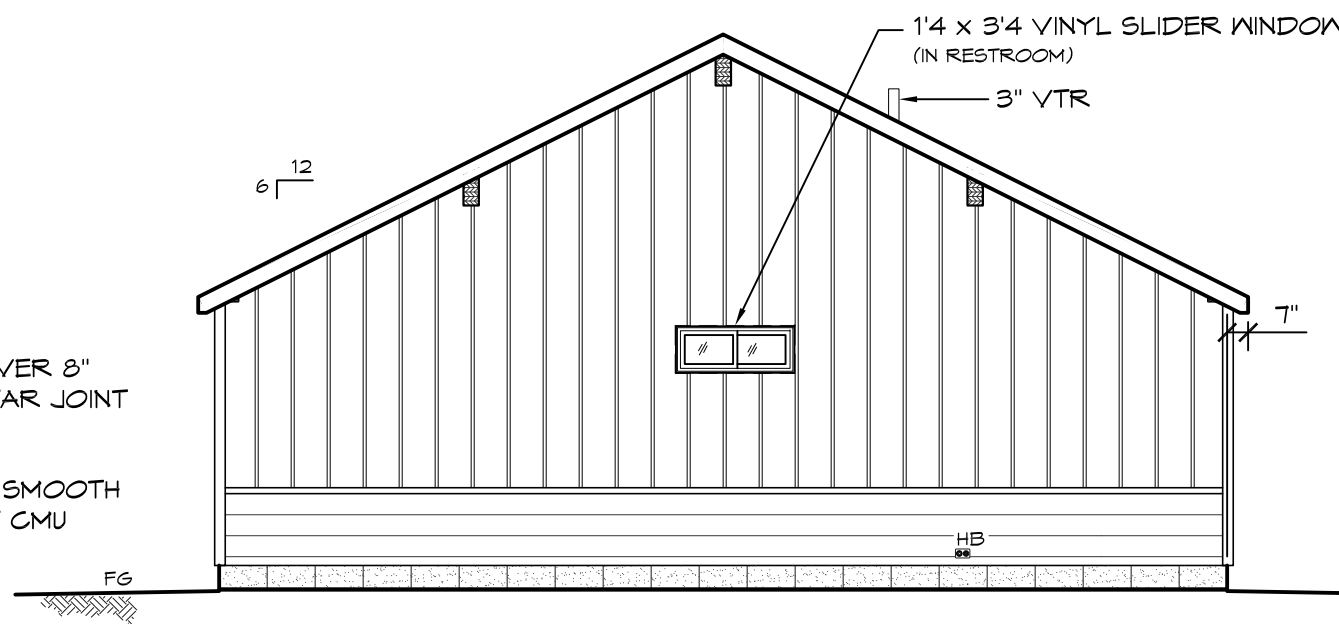

3 NORTH ELEVATION
 SCALE: 3/16" = 1'-0"