


Model 2320

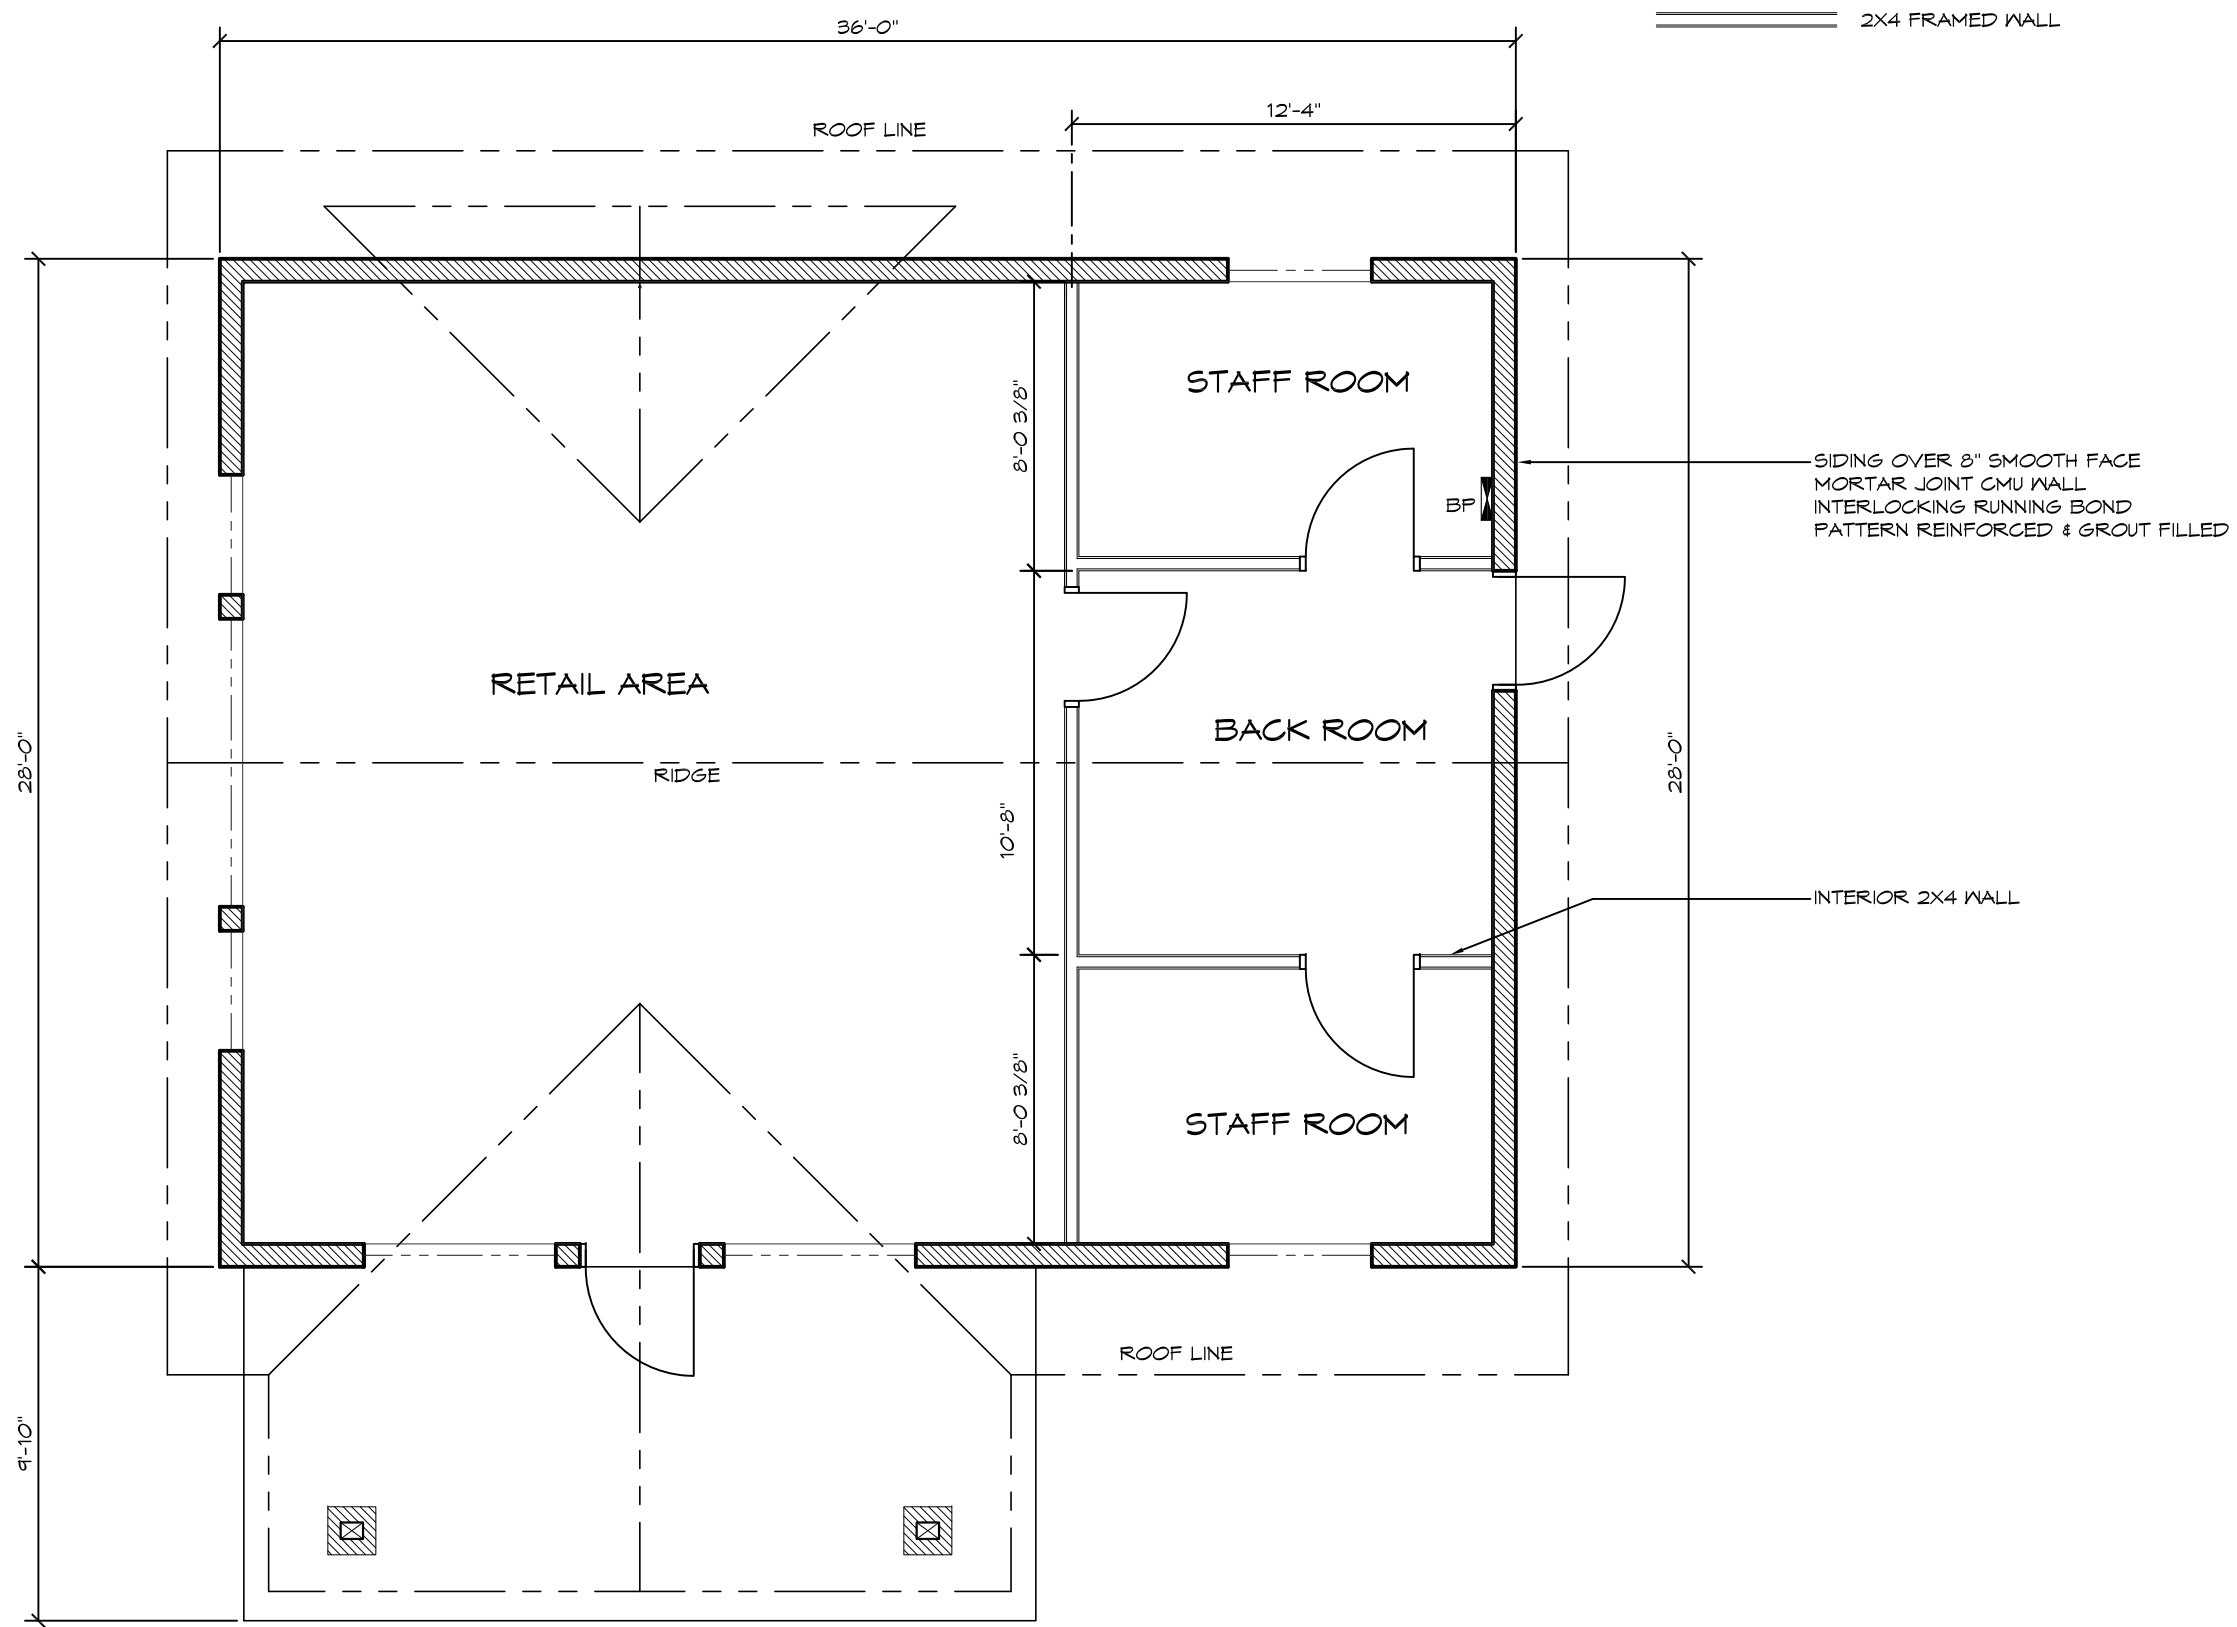

WALL TYPE SCHEDULE

- 8" SMOOTH FACE MORTAR JOINT CMU WALL INTERLOCKING RUNNING BOND PATTERN REINFORCED & GROUT FILLED
- 2X4 FRAMED WALL



18240 NORTH BANK ROAD - ROSEBURG, OR 97470
(541) 496-3541 FAX (541) 496-0803

© 2014 ROMTEC, INC. ALL RIGHTS RESERVED. THESE PLANS AND DRAWINGS MAY NOT BE REPRODUCED, ADAPTED OR FURTHER DISTRIBUTED, AND NO BUILDINGS MAY BE CONSTRUCTED FROM THESE PLANS, WITHOUT THE WRITTEN PERMISSION OF ROMTEC, INC.

PROJECT: LODGE 005
LODGE 005

PROJECT#:	XXX
MODEL#:	LODGE005
DATE:	00/0014
REVISIONS	

REV.	DATE:	BY
1	12/14/14	SK

DRAWN BY: TH


SHEET TITLE: FLOOR PLAN

1 FLOOR PLAN
SCALE: 3/16 = 1'-0"





1 SOUTH ELEVATION
SCALE: 3/16" = 1'-0"

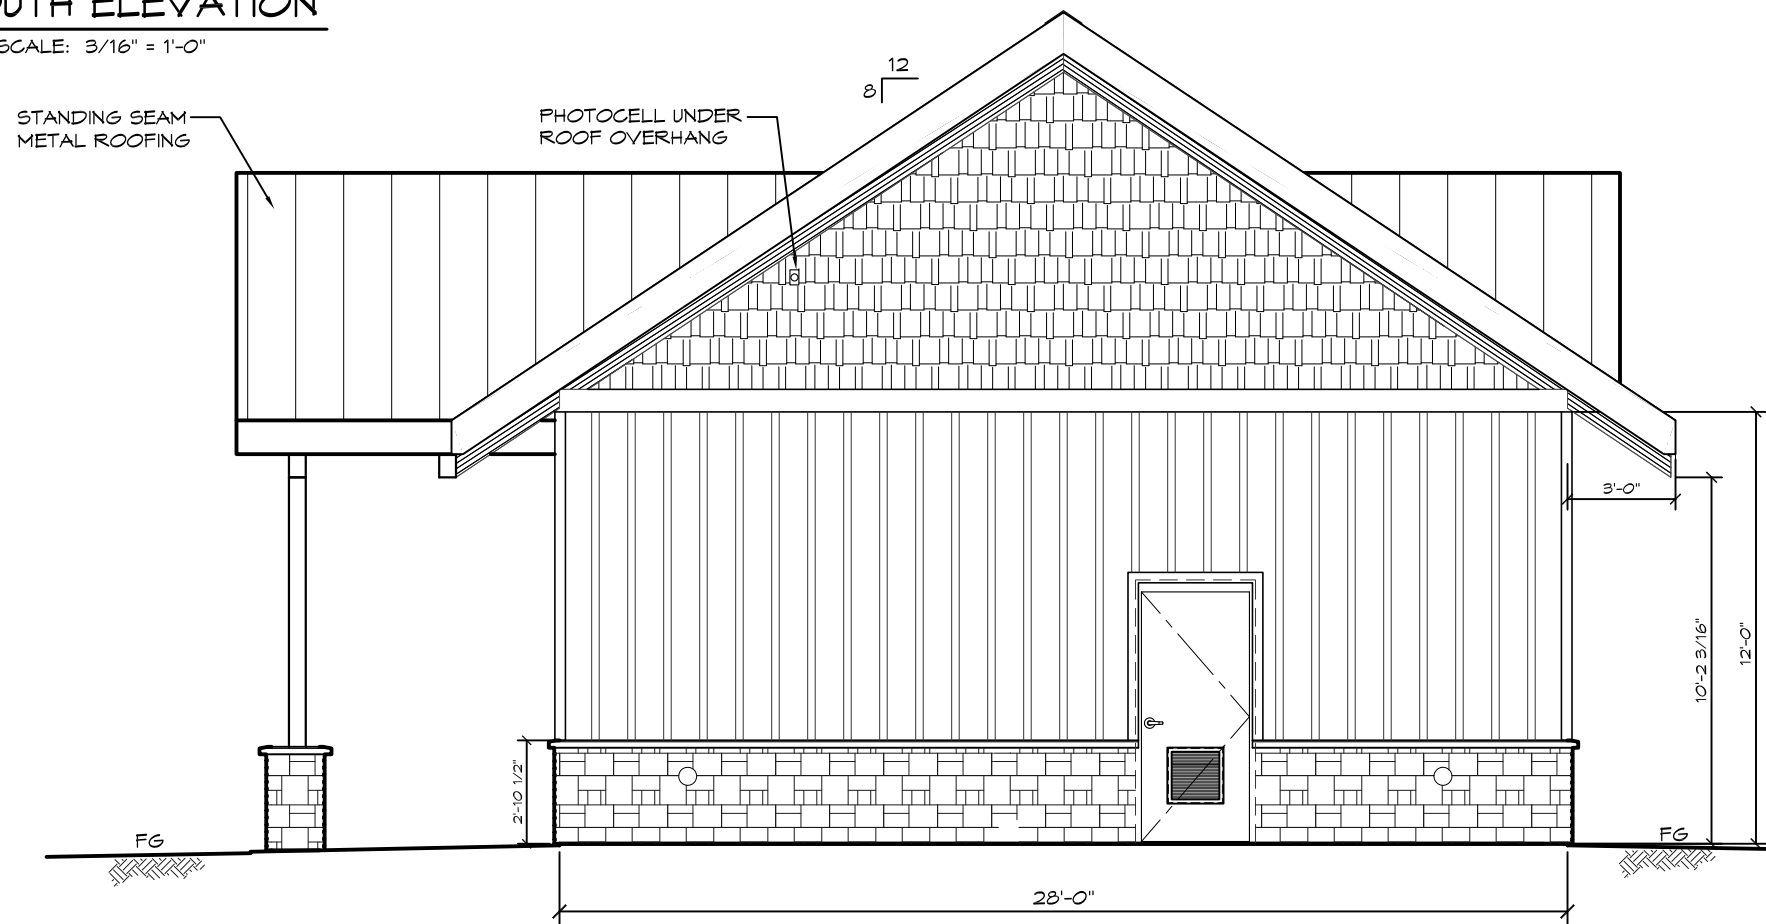

2 EAST ELEVATION
SCALE: 3/16" = 1'-0"

© 2014 ROMTEC, INC. ALL RIGHTS RESERVED. THESE PLANS AND DRAWINGS MAY NOT BE REPRODUCED, ADAPTED OR FURTHER DISTRIBUTED, AND NO BUILDINGS MAY BE CONSTRUCTED FROM THESE PLANS, WITHOUT THE WRITTEN PERMISSION OF ROMTEC, INC.

ROMTEC

18240 NORTH BANK ROAD - ROSEBURG, OR 97470
(541) 496-3541 FAX (541) 496-0803


PROJECT: LODGE 005
LODGE 005

PROJECT#:		
XXX		
MODEL#:		
LODGE005		
DATE:		
00/0014		
REVISIONS		
REV.	DATE:	BY
1	12/14/14	SK
DRAWN BY:		
TH		

SHEET NO.

2

SHEET TITLE: ELEVATION

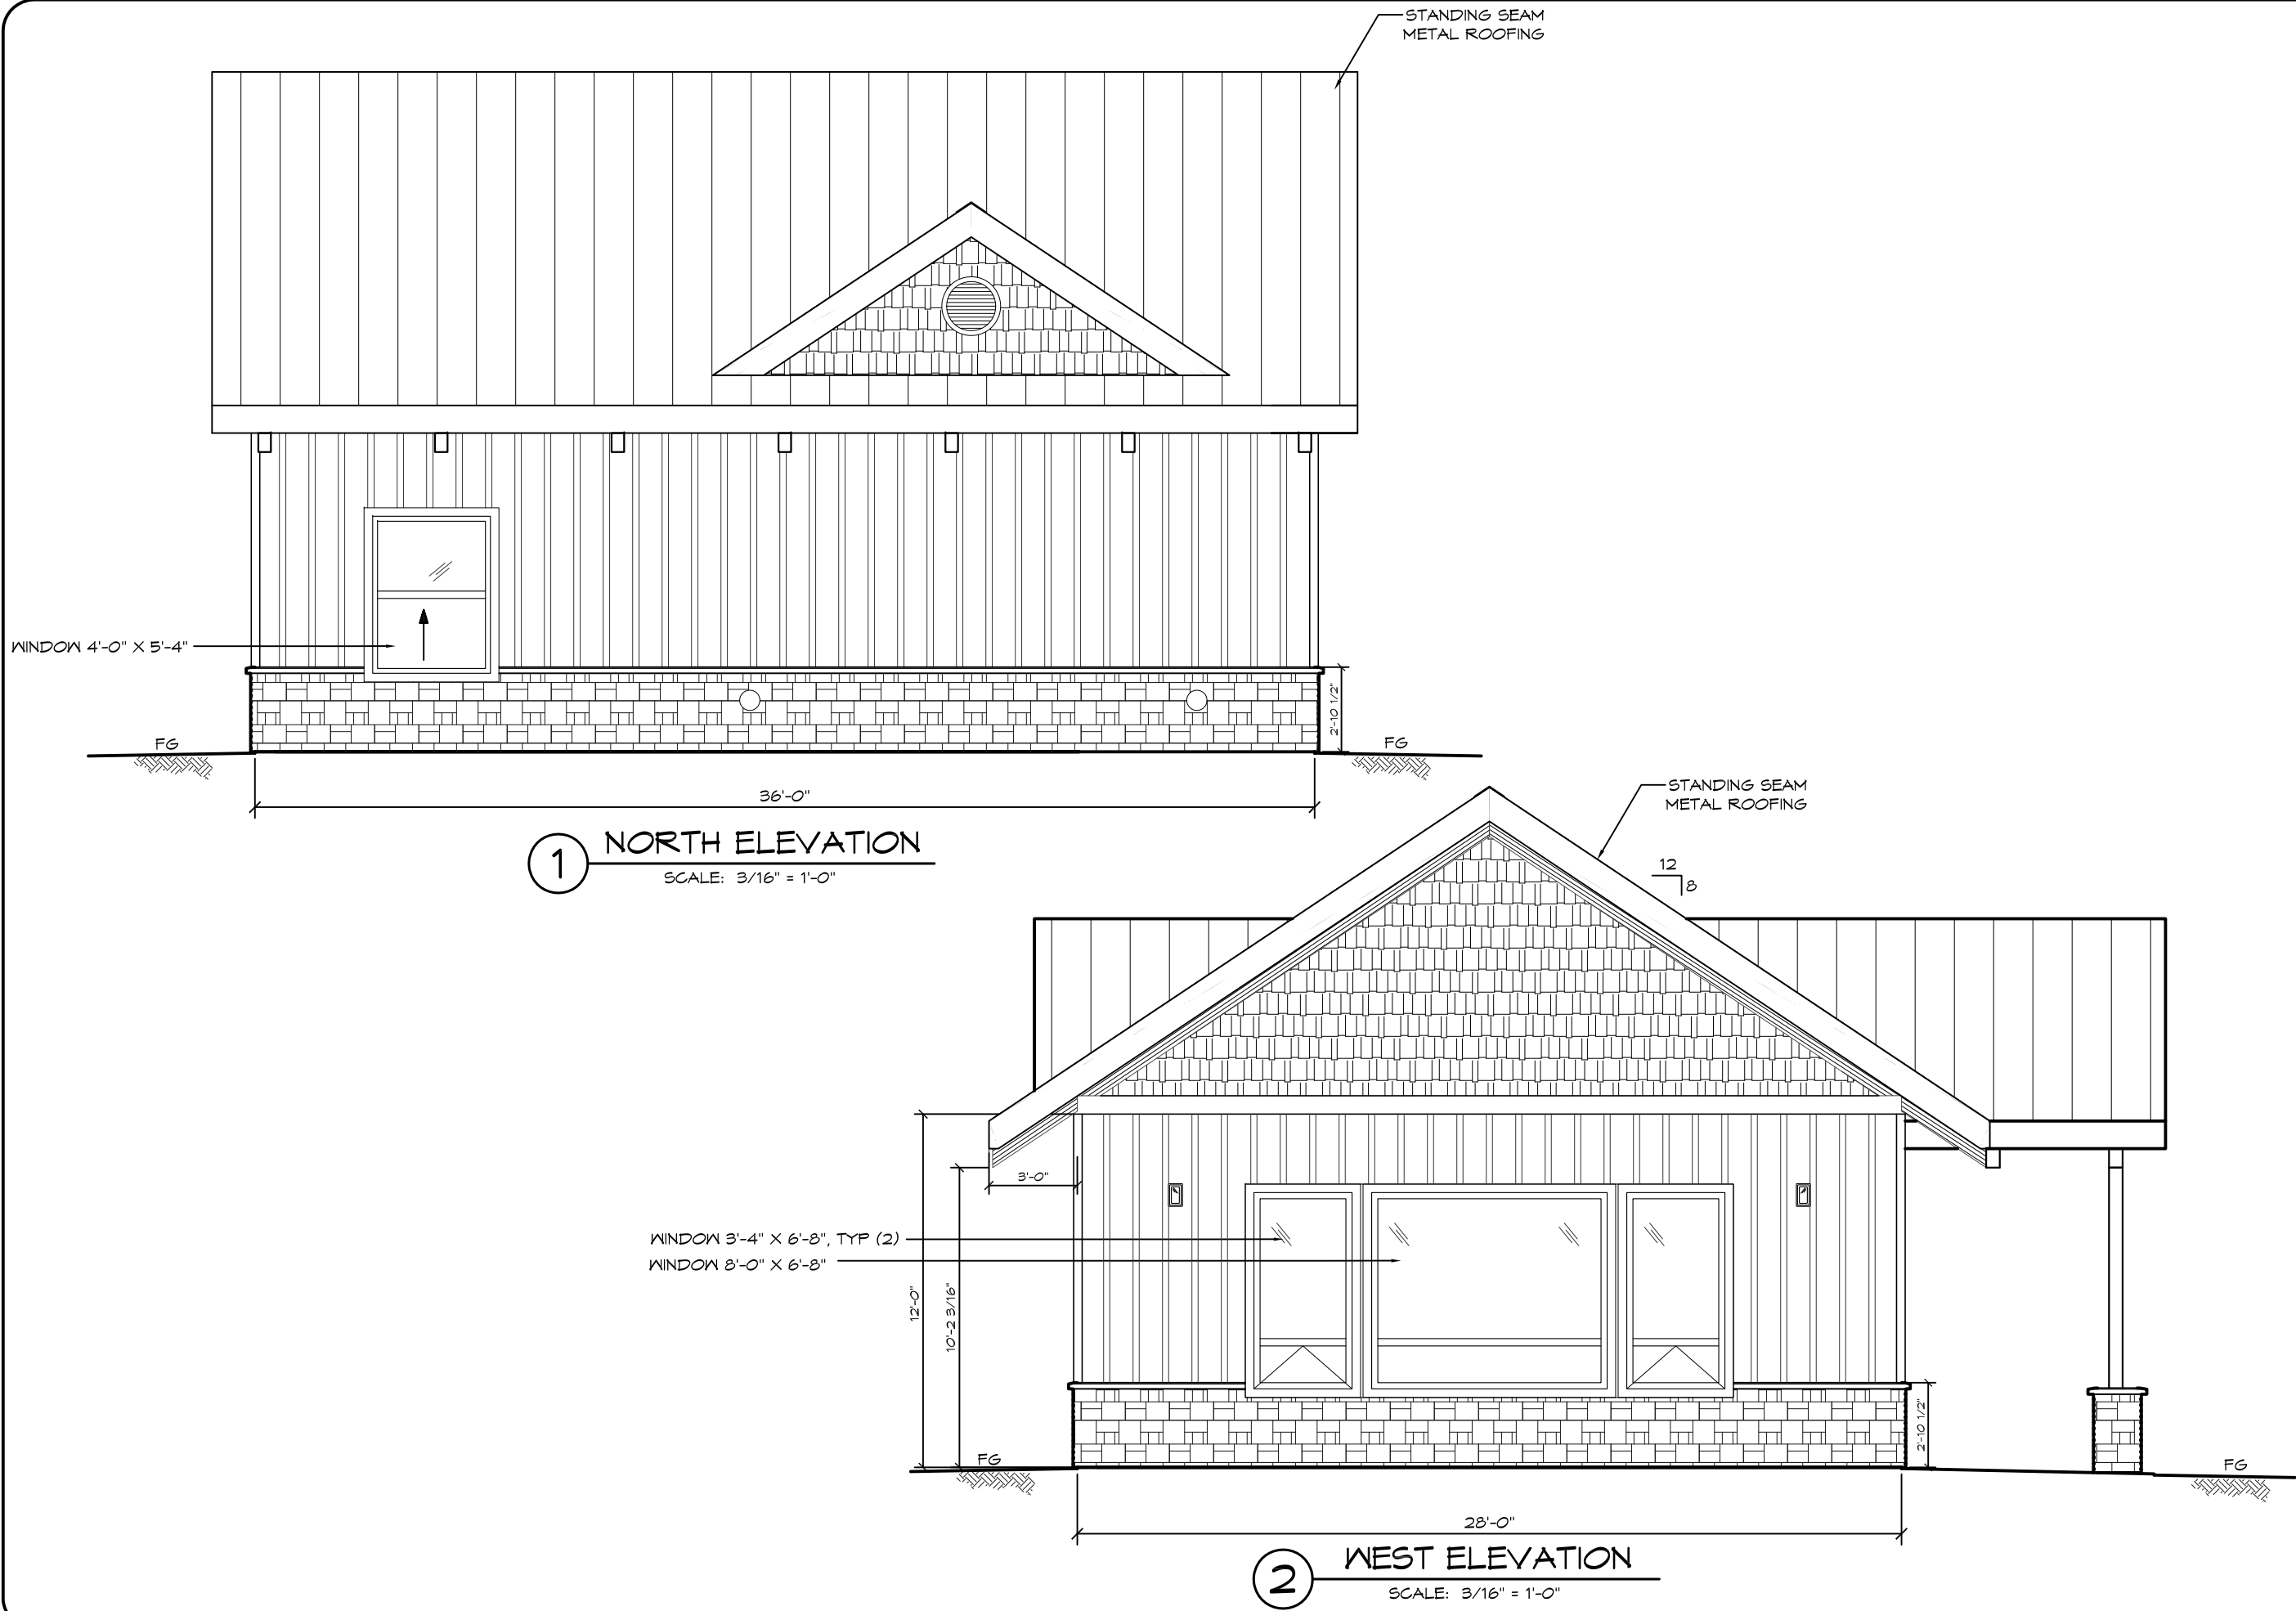

ROMTEC

18240 NORTH BANK ROAD - ROSEBURG, OR 97470
(541) 496-3541 FAX (541) 496-0803

© 2014 ROMTEC, INC. ALL RIGHTS RESERVED. THESE PLANS AND DRAWINGS MAY NOT BE REPRODUCED, ADAPTED OR FURTHER DISTRIBUTED, AND NO BUILDINGS MAY BE CONSTRUCTED FROM THESE PLANS, WITHOUT THE WRITTEN PERMISSION OF ROMTEC, INC.

PROJECT: LODGE 005

LODGE 005

...

PROJECT#: XXX

MODEL#: LODGE005

DATE: 00/0014

REVISIONS

REV.	DATE:	BY:
1	12/14/14	SK

DRAWN BY: TH

SHEET NO.

3

ELEVATION