


LEGEND		
SYMBOL	DESCRIPTION	AREA/ QUANTITY
	GLULAM TRUSS	5
	GLULAM BEAMS	12

Model 3201 Arched Roof Amphitheatre

WALL TYPE SCHEDULE

8" x 16" CMU CONCRETE BLOCK WALL
FULLY REINFORCED RUNNING BOND PATTERN

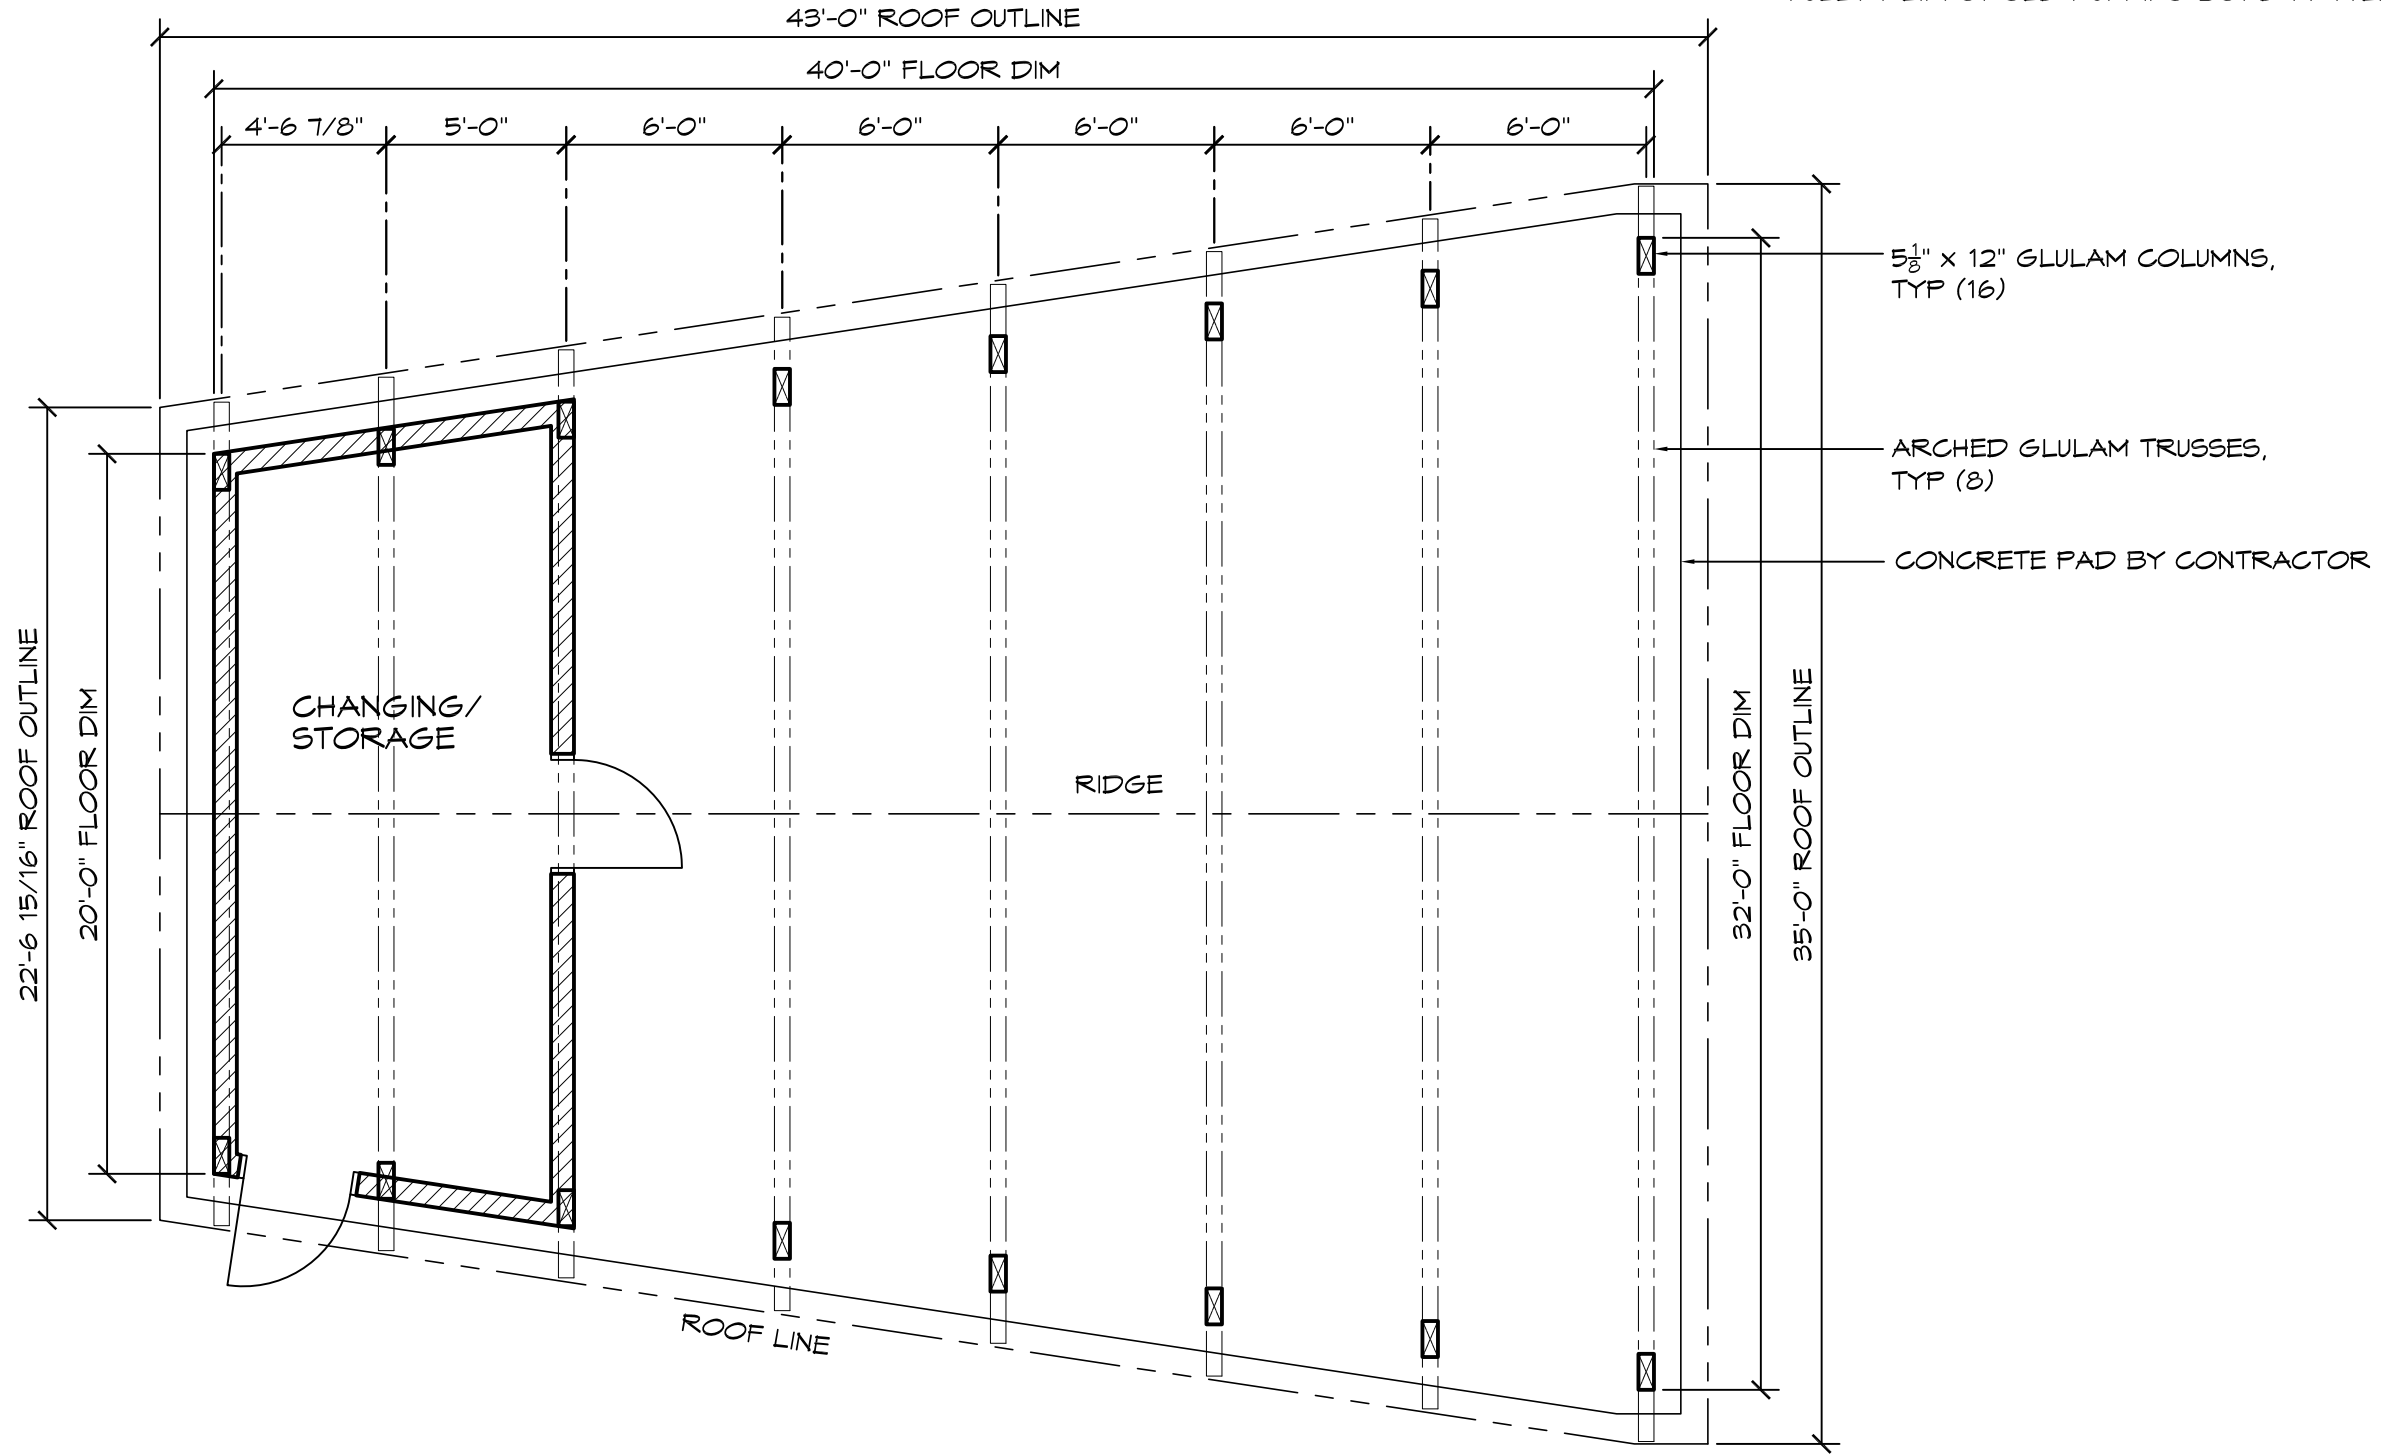

1 FLOOR PLAN
SCALE: 3/16" = 1'-0"



© 2014 ROMTEC, INC. ALL RIGHTS RESERVED. THESE PLANS AND DRAWINGS MAY NOT BE REPRODUCED, ADAPTED OR FURTHER DISTRIBUTED, AND NO BUILDINGS MAY BE CONSTRUCTED FROM THESE PLANS, WITHOUT THE WRITTEN PERMISSION OF ROMTEC, INC.


PROJECT: ARCHED ROOF AMPHITHEATRE 32'-0" X 40'-0"

CUSTOMER	PROJECT	LOCATION
PROJECT#:	MODEL#:	DATE:
	3003	08/25/14
REVISIONS	REV.	DATE:
	1	09/04/14
DRAWN BY:	SK	

ROMTEC
18240 NORTH BANK ROAD - ROSEBURG, OR 97470
(541) 496-3541 FAX (541) 496-0803

PRELIMINARY

Model 3201 Arched Roof Amphitheatre

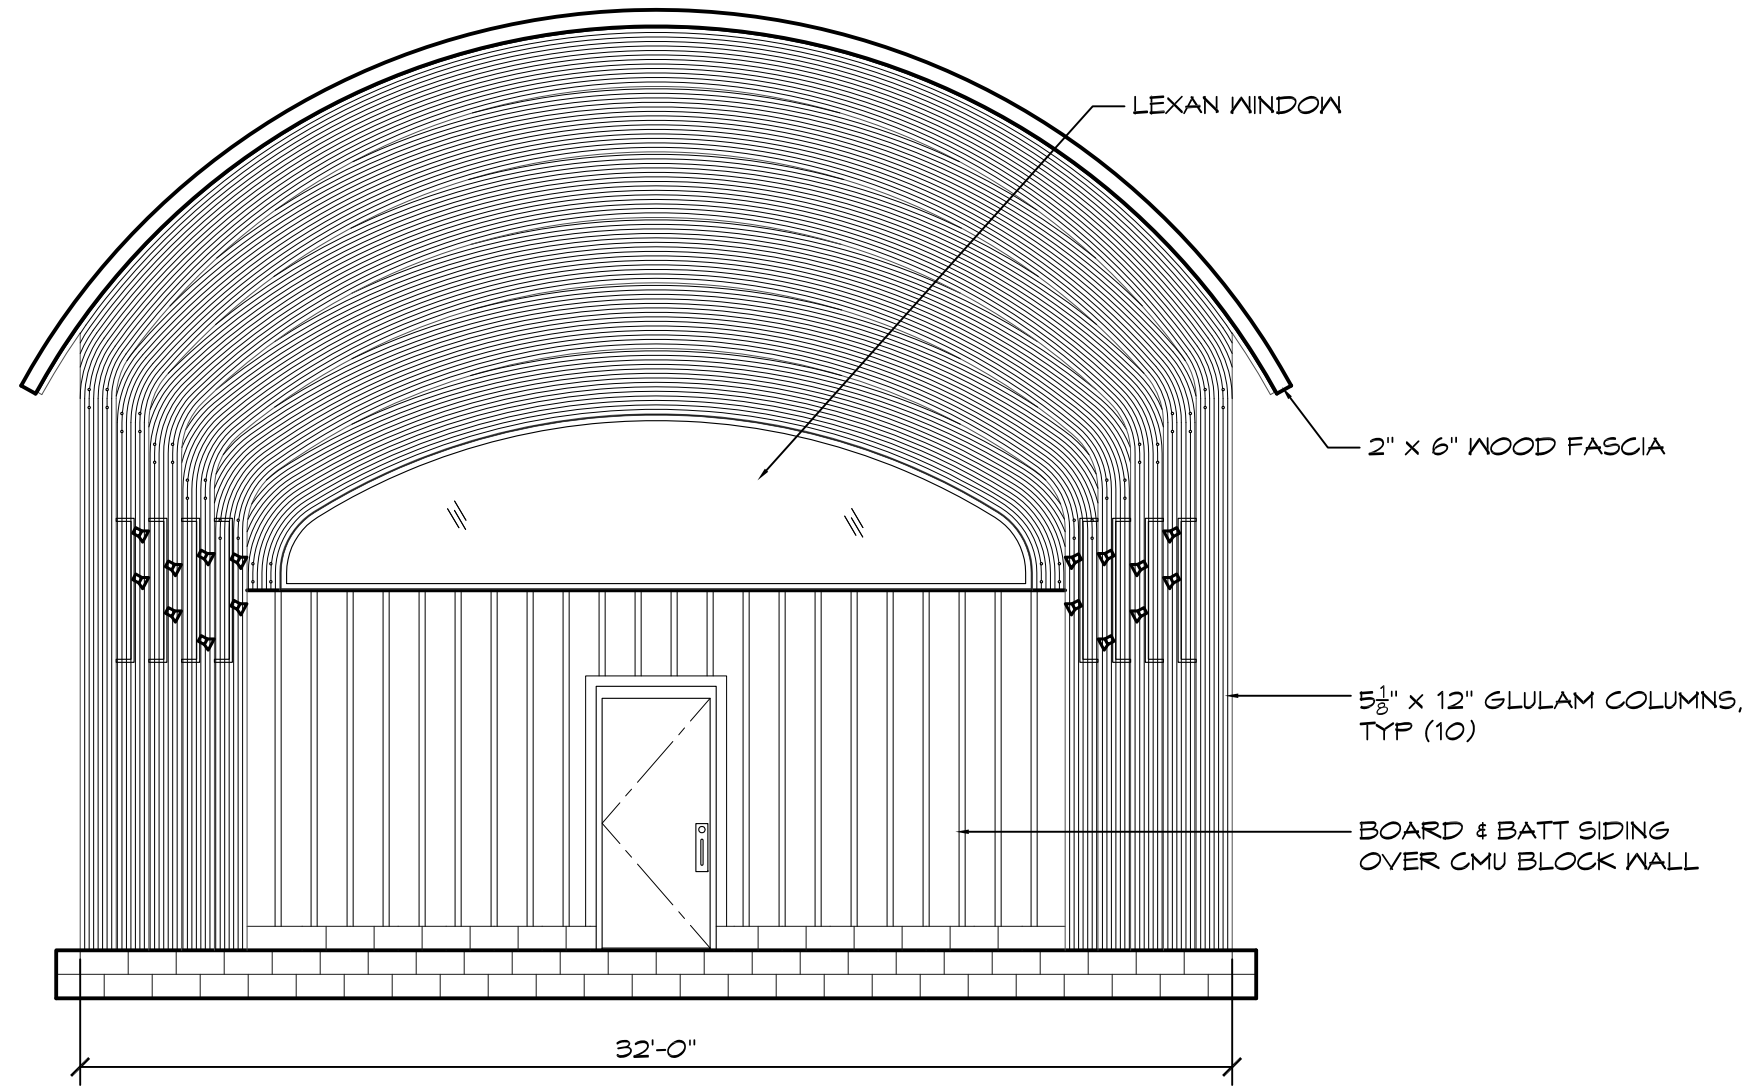

1 EAST ELEVATION
SCALE: 3/16" = 1'-0"

ROMTEC
18240 NORTH BANK ROAD - ROSEBURG, OR 97470
(541) 496-3541 FAX (541) 496-0803

PRELIMINARY

© 2014 ROMTEC, INC. ALL RIGHTS RESERVED. THESE PLANS AND DRAWINGS MAY NOT BE REPRODUCED, ADAPTED OR FURTHER DISTRIBUTED, AND NO BUILDINGS MAY BE CONSTRUCTED FROM THESE PLANS, WITHOUT THE WRITTEN PERMISSION OF ROMTEC, INC.


PROJECT: ARCHED ROOF AMPHITHEATRE 32'-0" X 40'-0"

CUSTOMER PROJECT LOCATION

SHEET TITLE: ELEVATION

PROJECT#:		
MODEL#:	3003	
DATE:	08/25/14	
REVISIONS		
REV.	DATE	BY
1	09/04/14	SK
DRAWN BY:	SK	

Model 3201 Arched Roof Amphitheatre

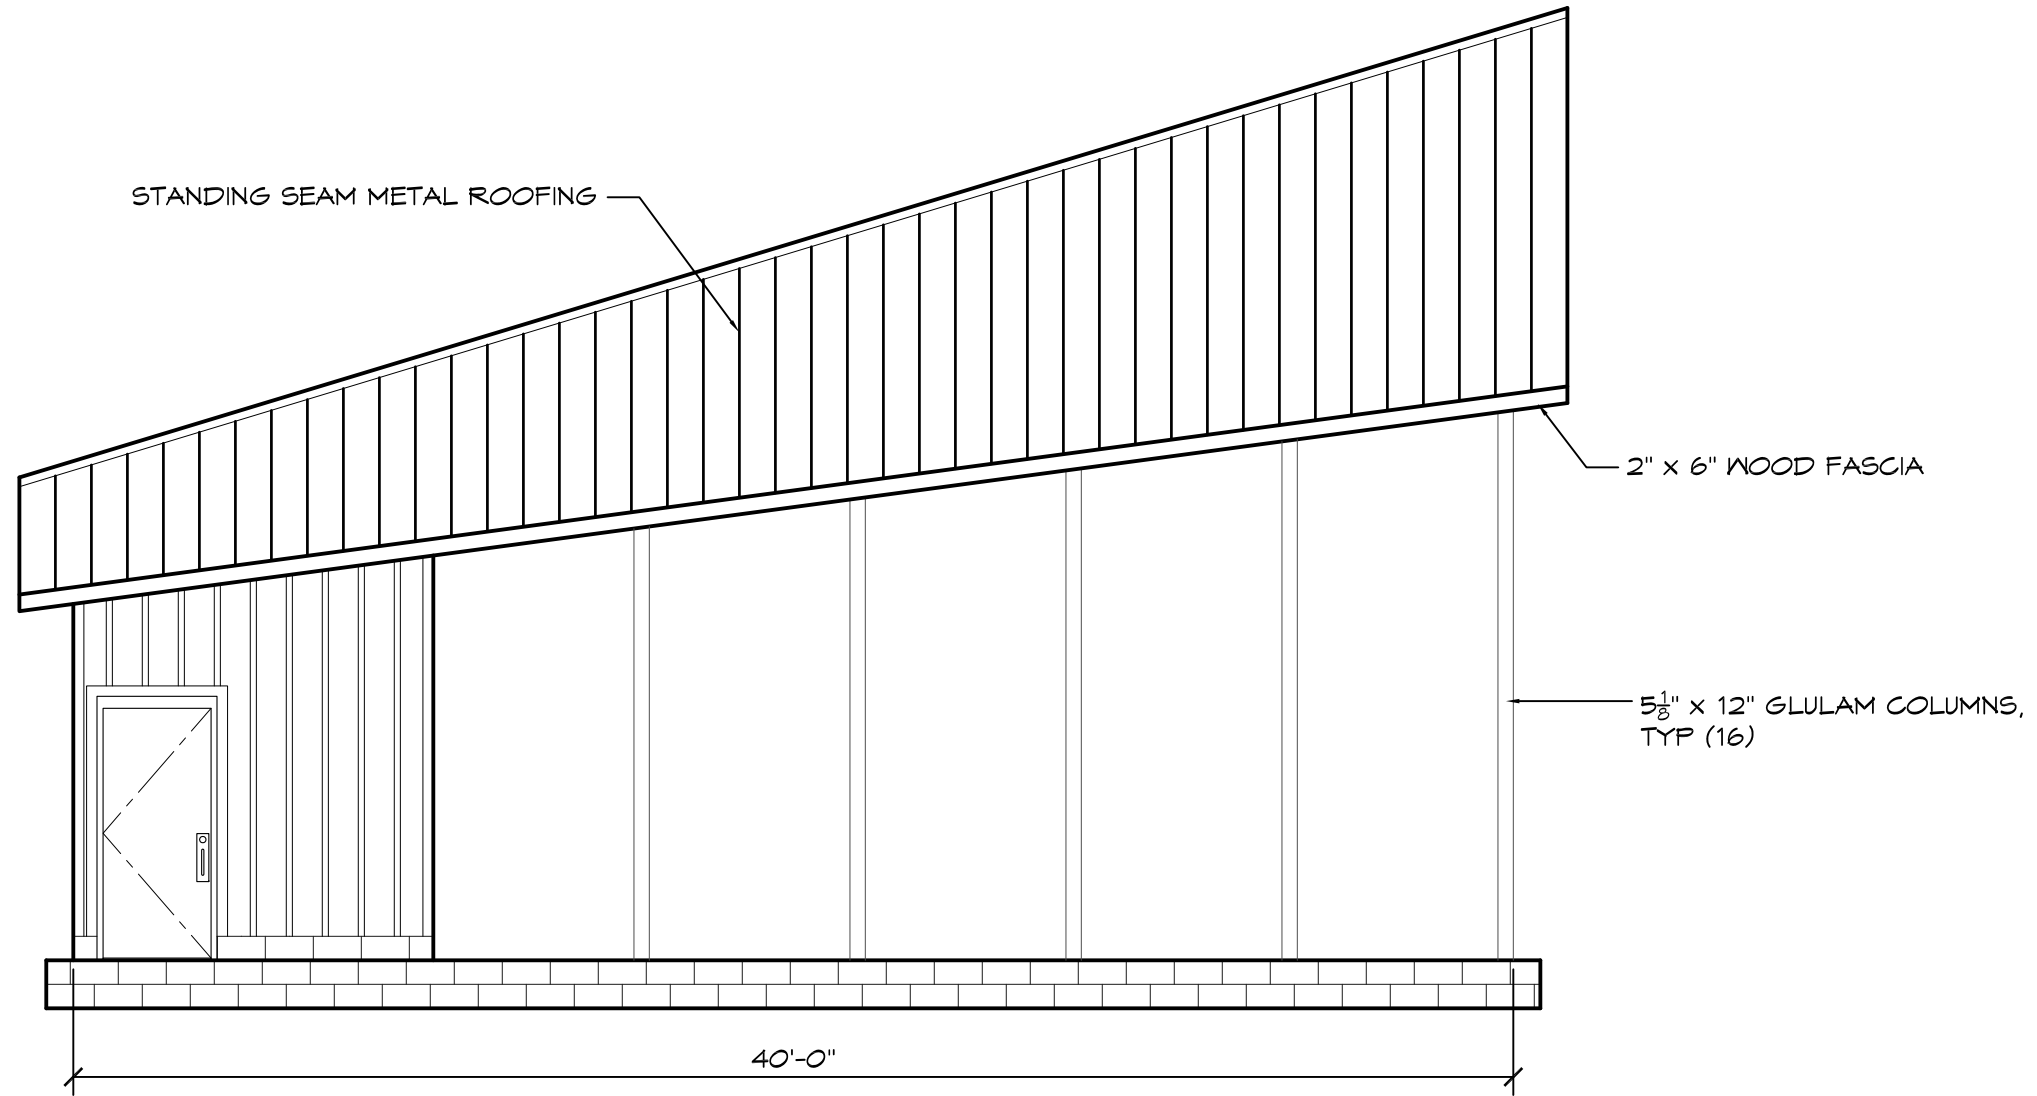

1 SOUTH ELEVATION
SCALE: 3/16" = 1'-0"

© 2014 ROMTEC, INC. ALL RIGHTS RESERVED. THESE PLANS AND DRAWINGS MAY NOT BE REPRODUCED, ADAPTED OR FURTHER DISTRIBUTED, AND NO BUILDINGS MAY BE CONSTRUCTED FROM THESE PLANS, WITHOUT THE WRITTEN PERMISSION OF ROMTEC, INC.

PROJECT: ARCHED ROOF AMPHITHEATRE 32'-0" X 40'-0"

CUSTOMER	PROJECT#:	
PROJECT	MODEL#:	
LOCATION	3003	
	DATE:	
	08/25/14	
	REVISIONS	
REV.	DATE:	BY
1	09/04/14	SK
DRAWN BY:		
SK		

ROMTEC
18240 NORTH BANK ROAD - ROSEBURG, OR 97470
(841) 496-3541 FAX (841) 496-0803

PRELIMINARY

SHEET NO. **3**