


# Model 3250 Gable End Style Amphitheatre

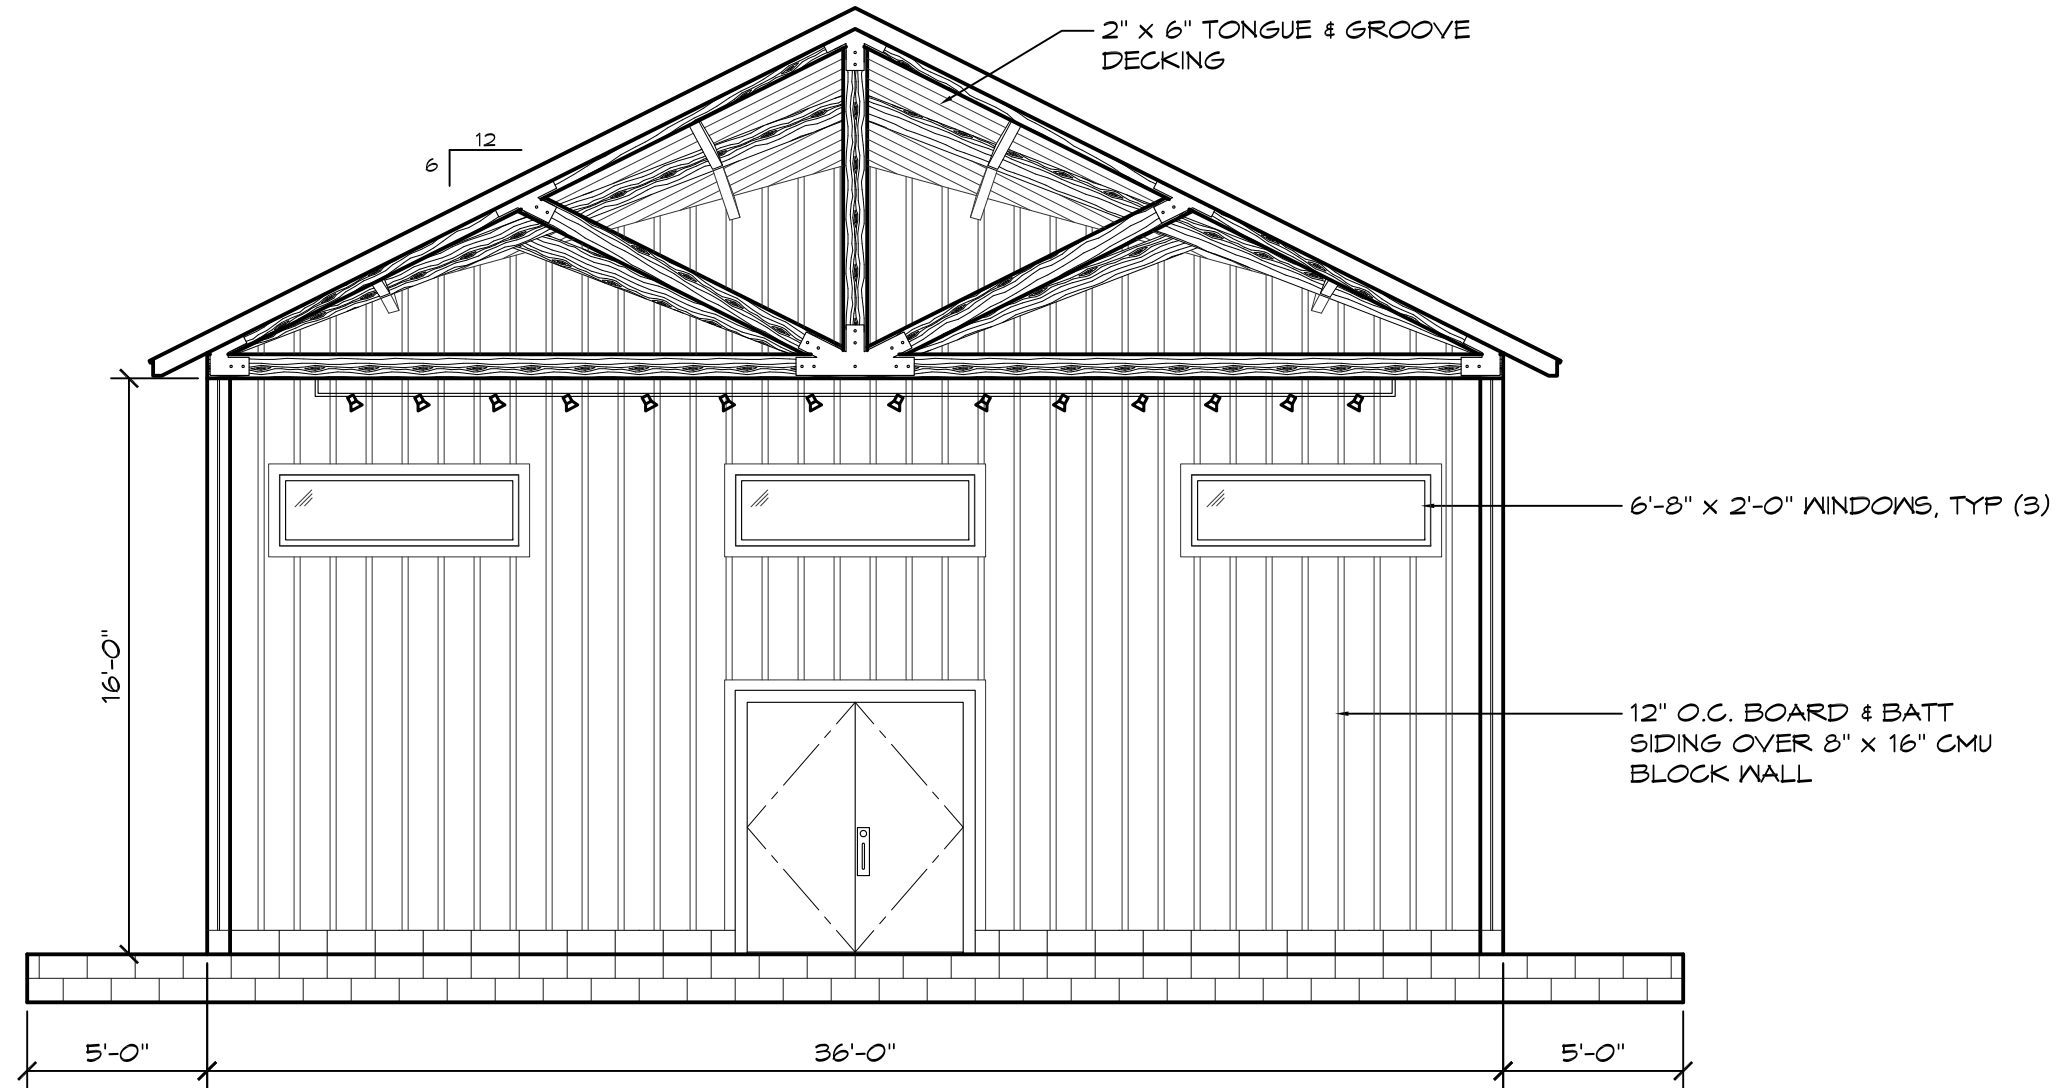

**1 SOUTH ELEVATION**  
SCALE: 3/16" = 1'-0"

© 2014 ROMTEC, INC. ALL RIGHTS RESERVED. THESE PLANS AND DRAWINGS MAY NOT BE REPRODUCED, ADAPTED OR FURTHER DISTRIBUTED, AND NO BUILDINGS MAY BE CONSTRUCTED FROM THESE PLANS, WITHOUT THE WRITTEN PERMISSION OF ROMTEC, INC.

PROJECT: GABLE END STYLE AMPHITHEATRE 24'-0" X 36'-0"

CUSTOMER PROJECT LOCATION


SHEET TITLE: ELEVATION

PROJECT#:		
MODEL#:	3012	
DATE:	08/25/14	
REVISIONS		
REV.	DATE	BY
1	09/01/14	SK
2	09/20/14	SK
3	09/04/14	SK
DRAWN BY:	SK	

**ROMTEC**  
18240 NORTH BANK ROAD - ROSEBURG, OR 97470  
(541) 496-3541 FAX (541) 496-0803

**PRELIMINARY**

# Model 3250 Gable End Style Amphitheatre

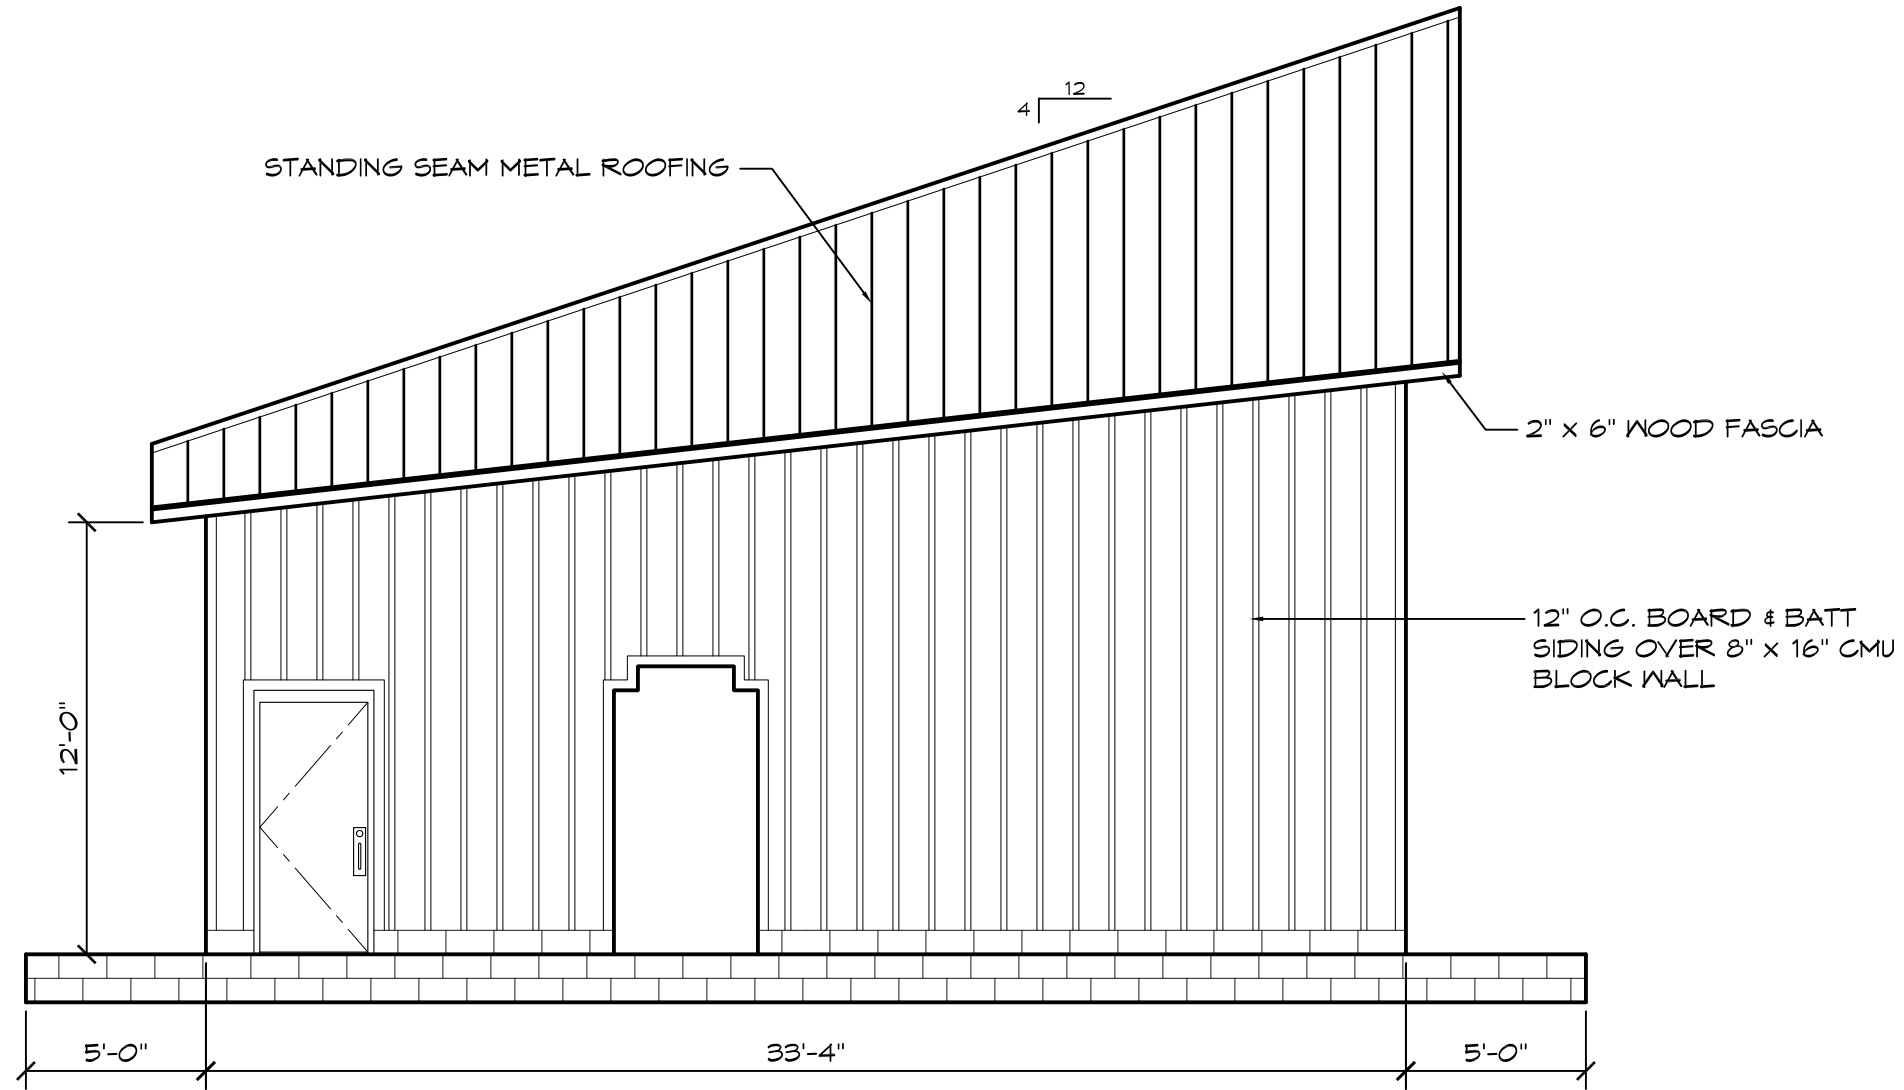

**1** WEST ELEVATION  
SCALE: 3/16" = 1'-0"

© 2014 ROMTEC, INC. ALL RIGHTS RESERVED. THESE PLANS AND DRAWINGS MAY NOT BE REPRODUCED, ADAPTED OR FURTHER DISTRIBUTED, AND NO BUILDINGS MAY BE CONSTRUCTED FROM THESE PLANS, WITHOUT THE WRITTEN PERMISSION OF ROMTEC, INC.

PROJECT: GABLE END STYLE AMPHITHEATRE 24'-0" X 36'-0"

CUSTOMER PROJECT LOCATION

SHEET TITLE: ELEVATION

PROJECT#:	.	
MODEL#:	3012	
DATE:	08/25/14	
REVISIONS		
REV.	DATE:	BY:
1	09/01/14	SK
2	09/20/14	SK
3	10/04/14	SK
DRAWN BY: SK		

**ROMTEC**  
18240 NORTH BANK ROAD - ROSEBURG, OR 97470  
(841) 496-3541 FAX (841) 496-0803

**PRELIMINARY**

SHEET NO.

3