


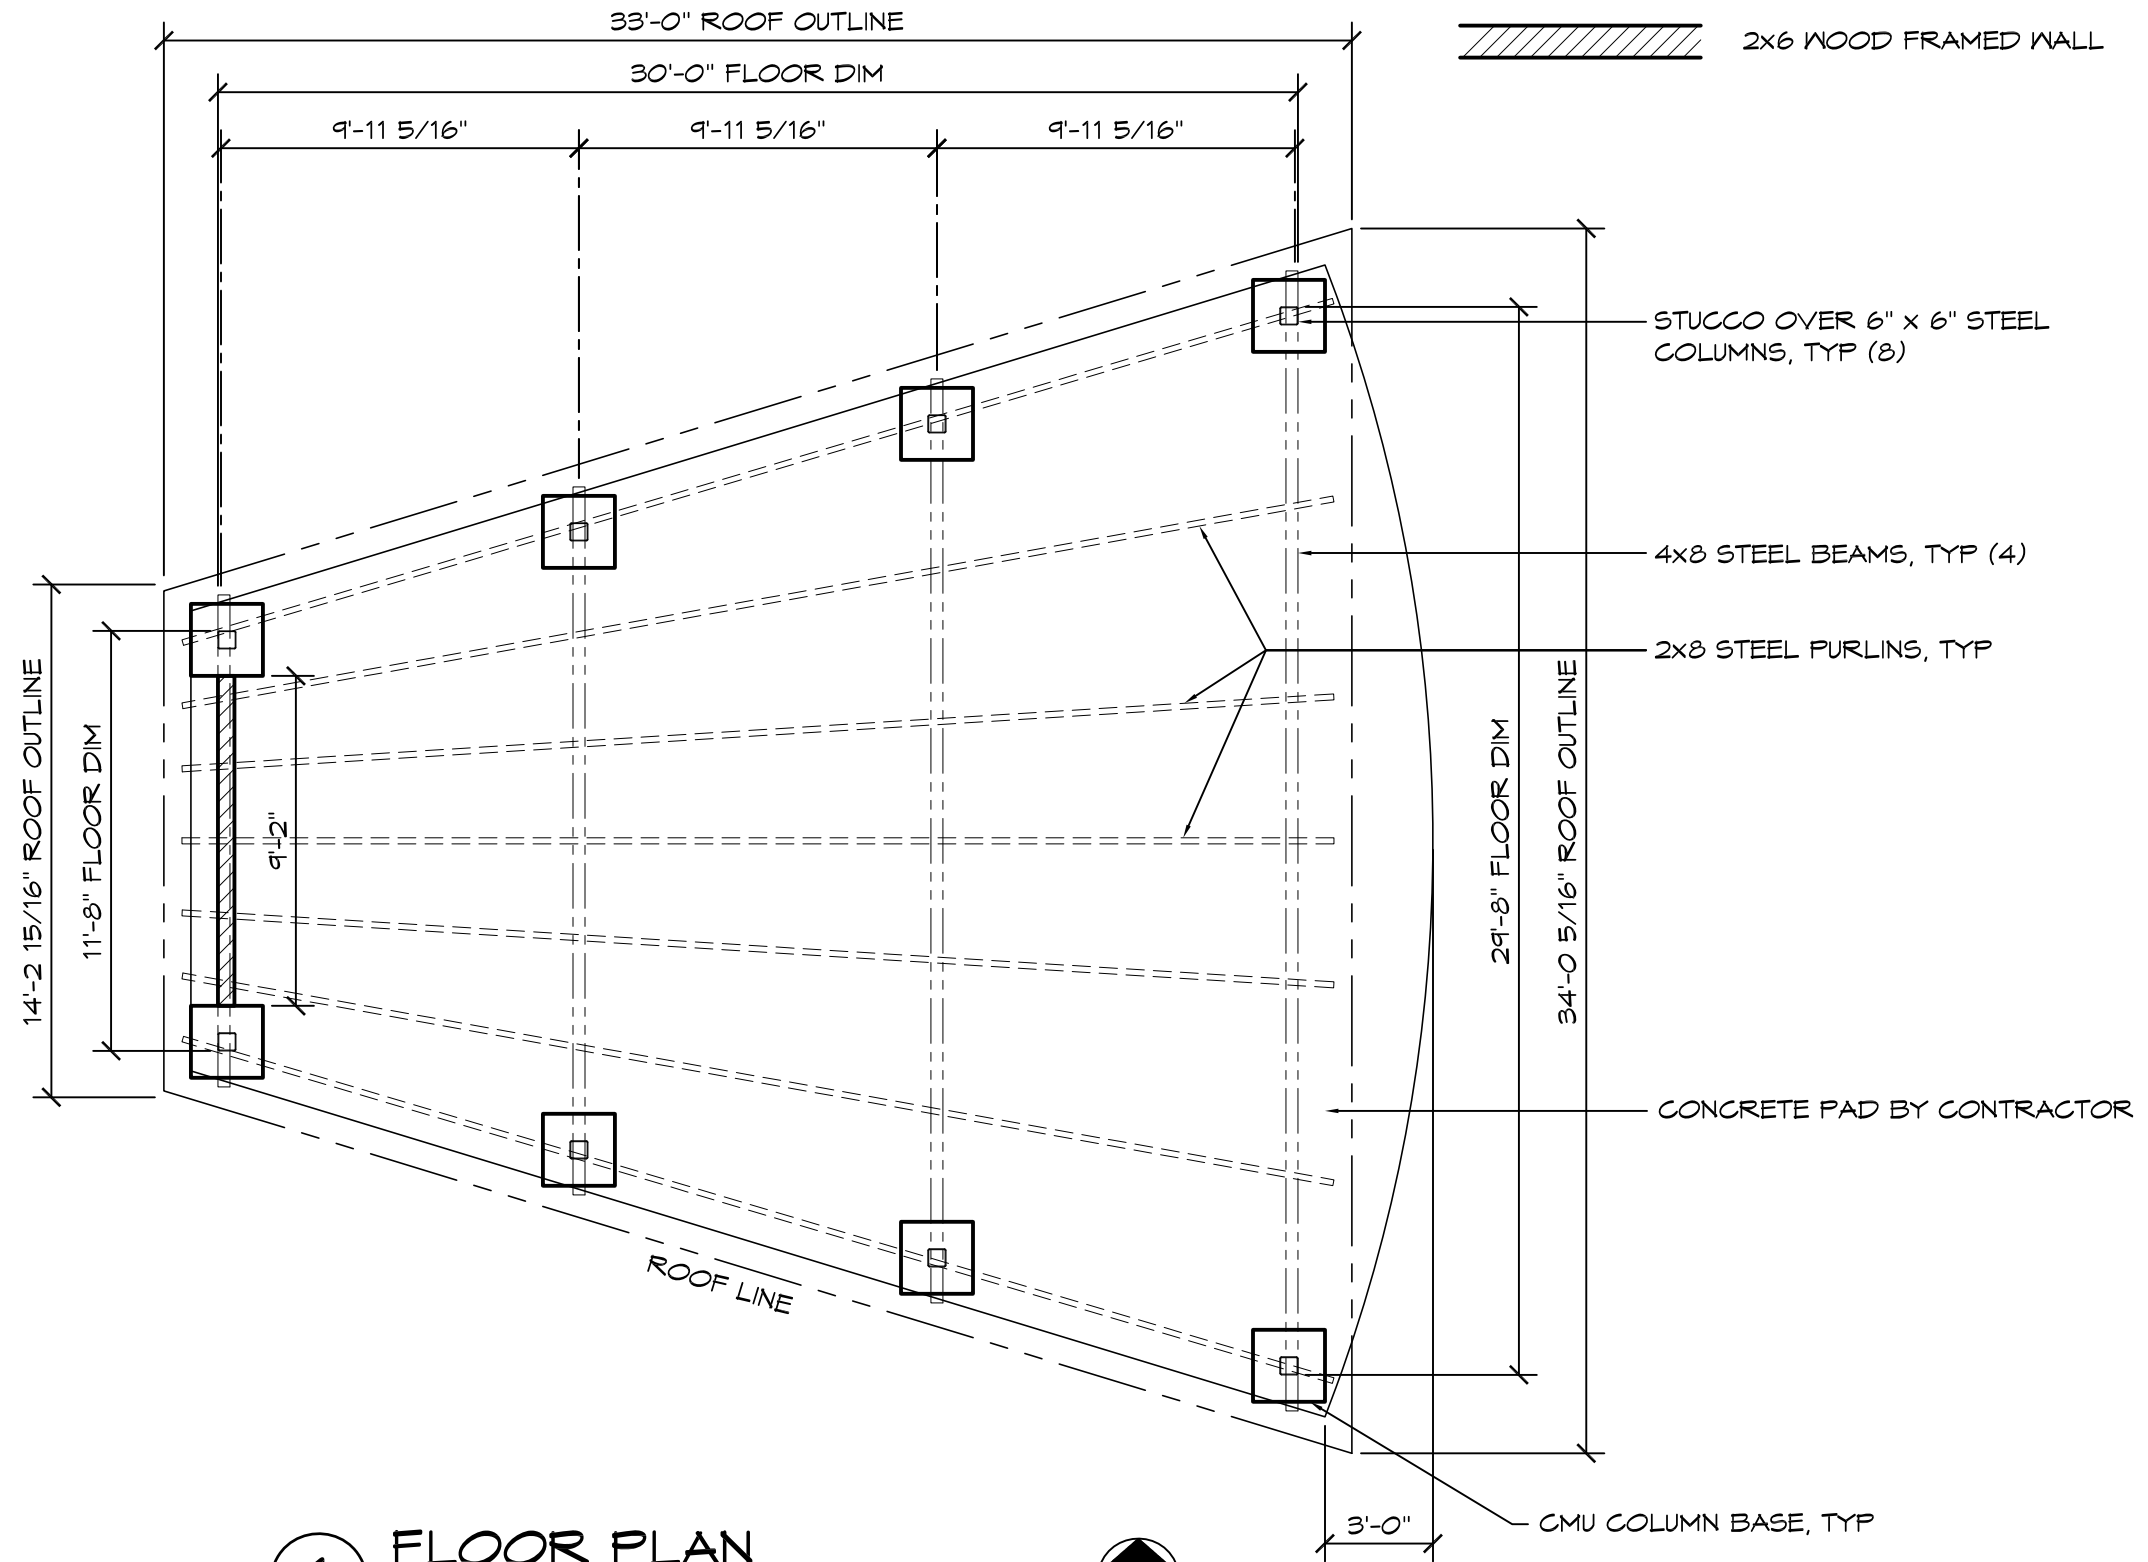


Model 3301 Open Air Style Amphitheatre

LEGEND		
SYMBOL	DESCRIPTION	AREA/ QUANTITY
	STEEL BEAM	4
	STEEL PURLIN	5

WALL TYPE SCHEDULE

 2X6 WOOD FRAMED WALL

  

1 FLOOR PLAN
SCALE: 3/16" = 1'-0"



© 2014 ROMTEC, INC. ALL RIGHTS RESERVED. THESE PLANS AND DRAWINGS MAY NOT BE REPRODUCED, ADAPTED OR FURTHER DISTRIBUTED, AND NO BUILDINGS MAY BE CONSTRUCTED FROM THESE PLANS, WITHOUT THE WRITTEN PERMISSION OF ROMTEC, INC.

PROJECT: OPEN AIR AMPHITHEATRE 20'-8" X 30'-0"

CUSTOMER
PROJECT
LOCATION

SHEET TITLE: FLOOR PLAN

PROJECT#:

MODEL#: 3021

DATE: 08/25/14

REVISIONS

REV.	DATE:	BY:
1	08/10/14	SK
2	08/14/14	SK
3	08/14/14	SK

DRAWN BY: SK

SHEET NO.


1

ROMTEC

18240 NORTH BANK ROAD - ROSEBURG, OR 97470
(541) 496-3541 FAX (541) 496-0803

PRELIMINARY

Model 3301 Open Air Style Amphitheatre

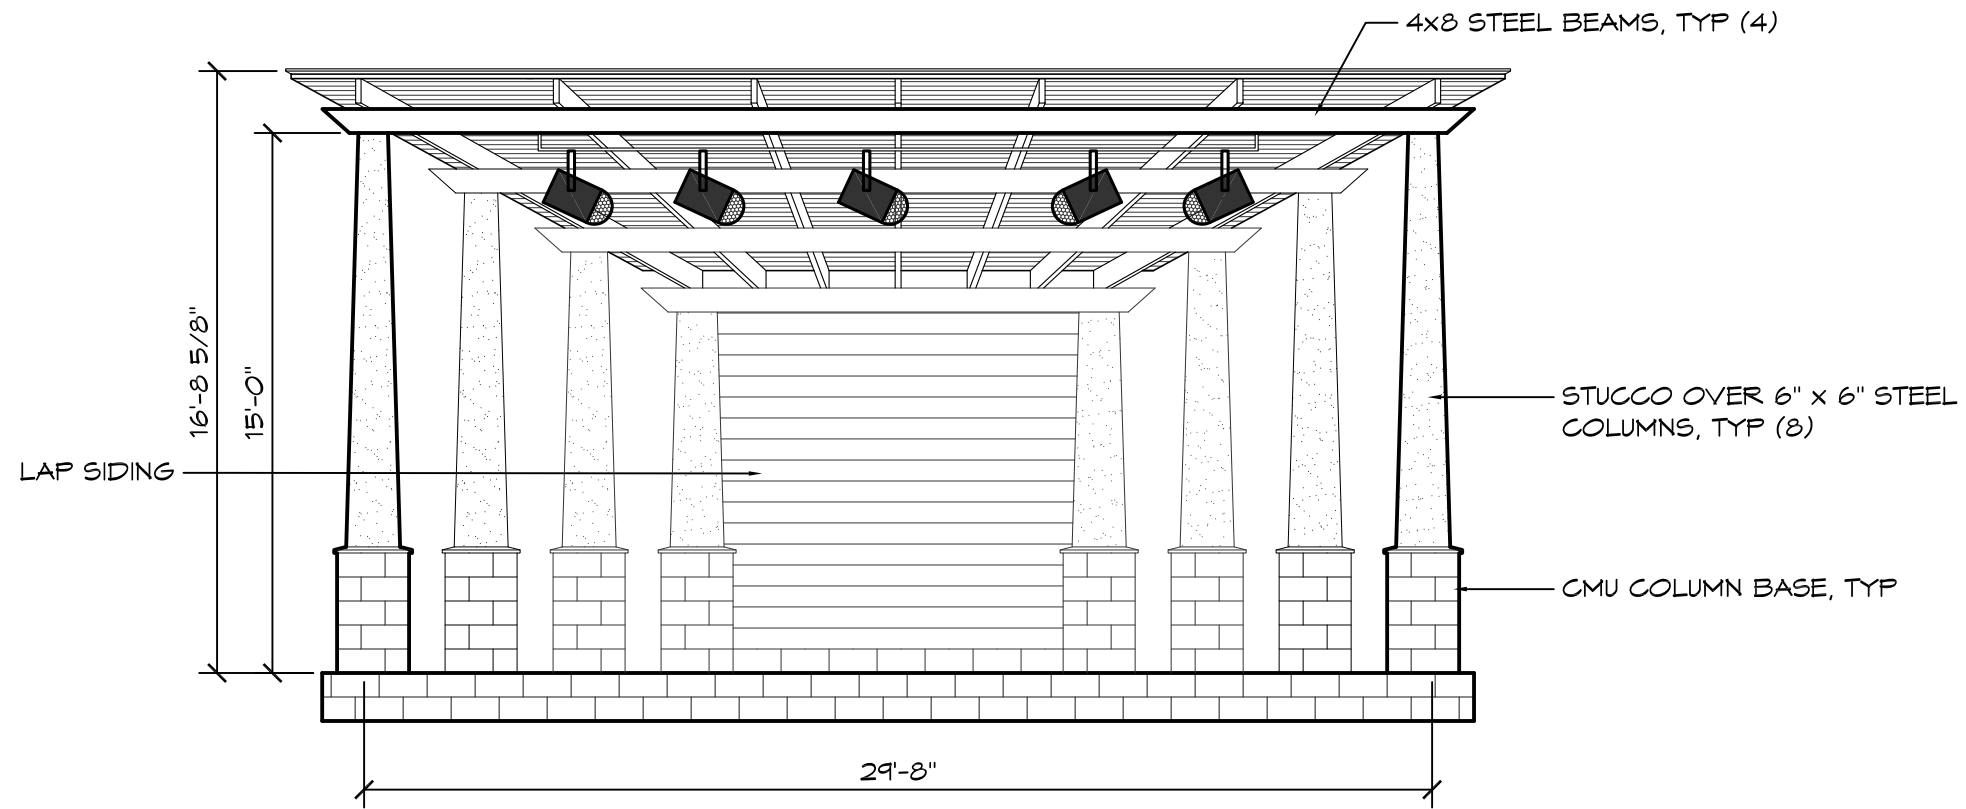

1 EAST ELEVATION
SCALE: 3/16" = 1'-0"

ROMTEC

18240 NORTH BANK ROAD - ROSEBURG, OR 97470
(541) 496-3541 FAX (541) 496-0803

PRELIMINARY

© 2014 ROMTEC, INC. ALL RIGHTS RESERVED. THESE PLANS AND DRAWINGS MAY NOT BE REPRODUCED, ADAPTED OR FURTHER DISTRIBUTED, AND NO BUILDINGS MAY BE CONSTRUCTED FROM THESE PLANS, WITHOUT THE WRITTEN PERMISSION OF ROMTEC, INC.

PROJECT: OPEN AIR AMPHITHEATRE 20'-8" X 30'-0"

CUSTOMER
PROJECT
LOCATION

SHEET TITLE: ELEVATION

PROJECT#:

MODEL#: 3021

DATE: 08/25/14

REVISIONS


REV.	DATE:	BY:
1	08/10/14	SK
2	08/14/14	SK
3	08/14/14	SK

DRAWN BY: SK

SHEET NO.

2

Model 3301 Open Air Style Amphitheatre

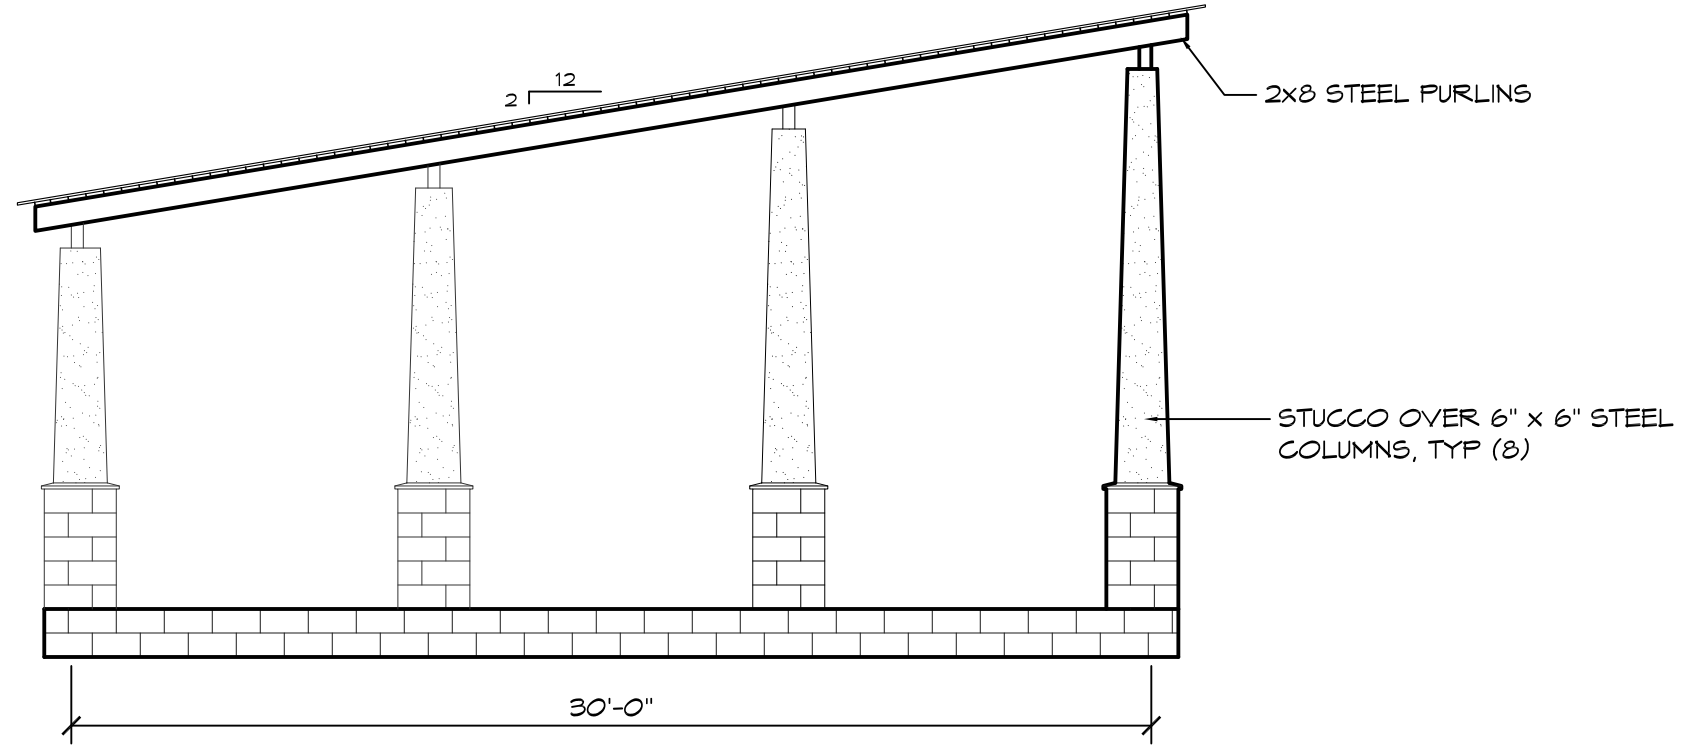

1 SOUTH ELEVATION
SCALE: 3/16" = 1'-0"

ROMTEC

18240 NORTH BANK ROAD - ROSEBURG, OR 97470
(541) 496-3541 FAX (541) 496-0803

PRELIMINARY

© 2014 ROMTEC, INC. ALL RIGHTS RESERVED. THESE PLANS AND DRAWINGS MAY NOT BE REPRODUCED, ADAPTED OR FURTHER DISTRIBUTED, AND NO BUILDINGS MAY BE CONSTRUCTED FROM THESE PLANS, WITHOUT THE WRITTEN PERMISSION OF ROMTEC, INC.

PROJECT: OPEN AIR AMPHITHEATRE 20'-8" X 30'-0"

CUSTOMER
PROJECT
LOCATION

SHEET TITLE: ELEVATION

PROJECT#:

MODEL#: 3021

DATE: 08/25/14

REVISIONS

REV.	DATE:	BY:
1	11/10/14	SK
2	11/40/14	SK
3	11/10/14	SK

DRAWN BY: SK

SHEET NO.

3