


Gatehouse - Model 2704

Floor Plan

WALL TYPE SCHEDULE

 8" CMU BLOCK WALL
REINFORCED & GROUT FILLED

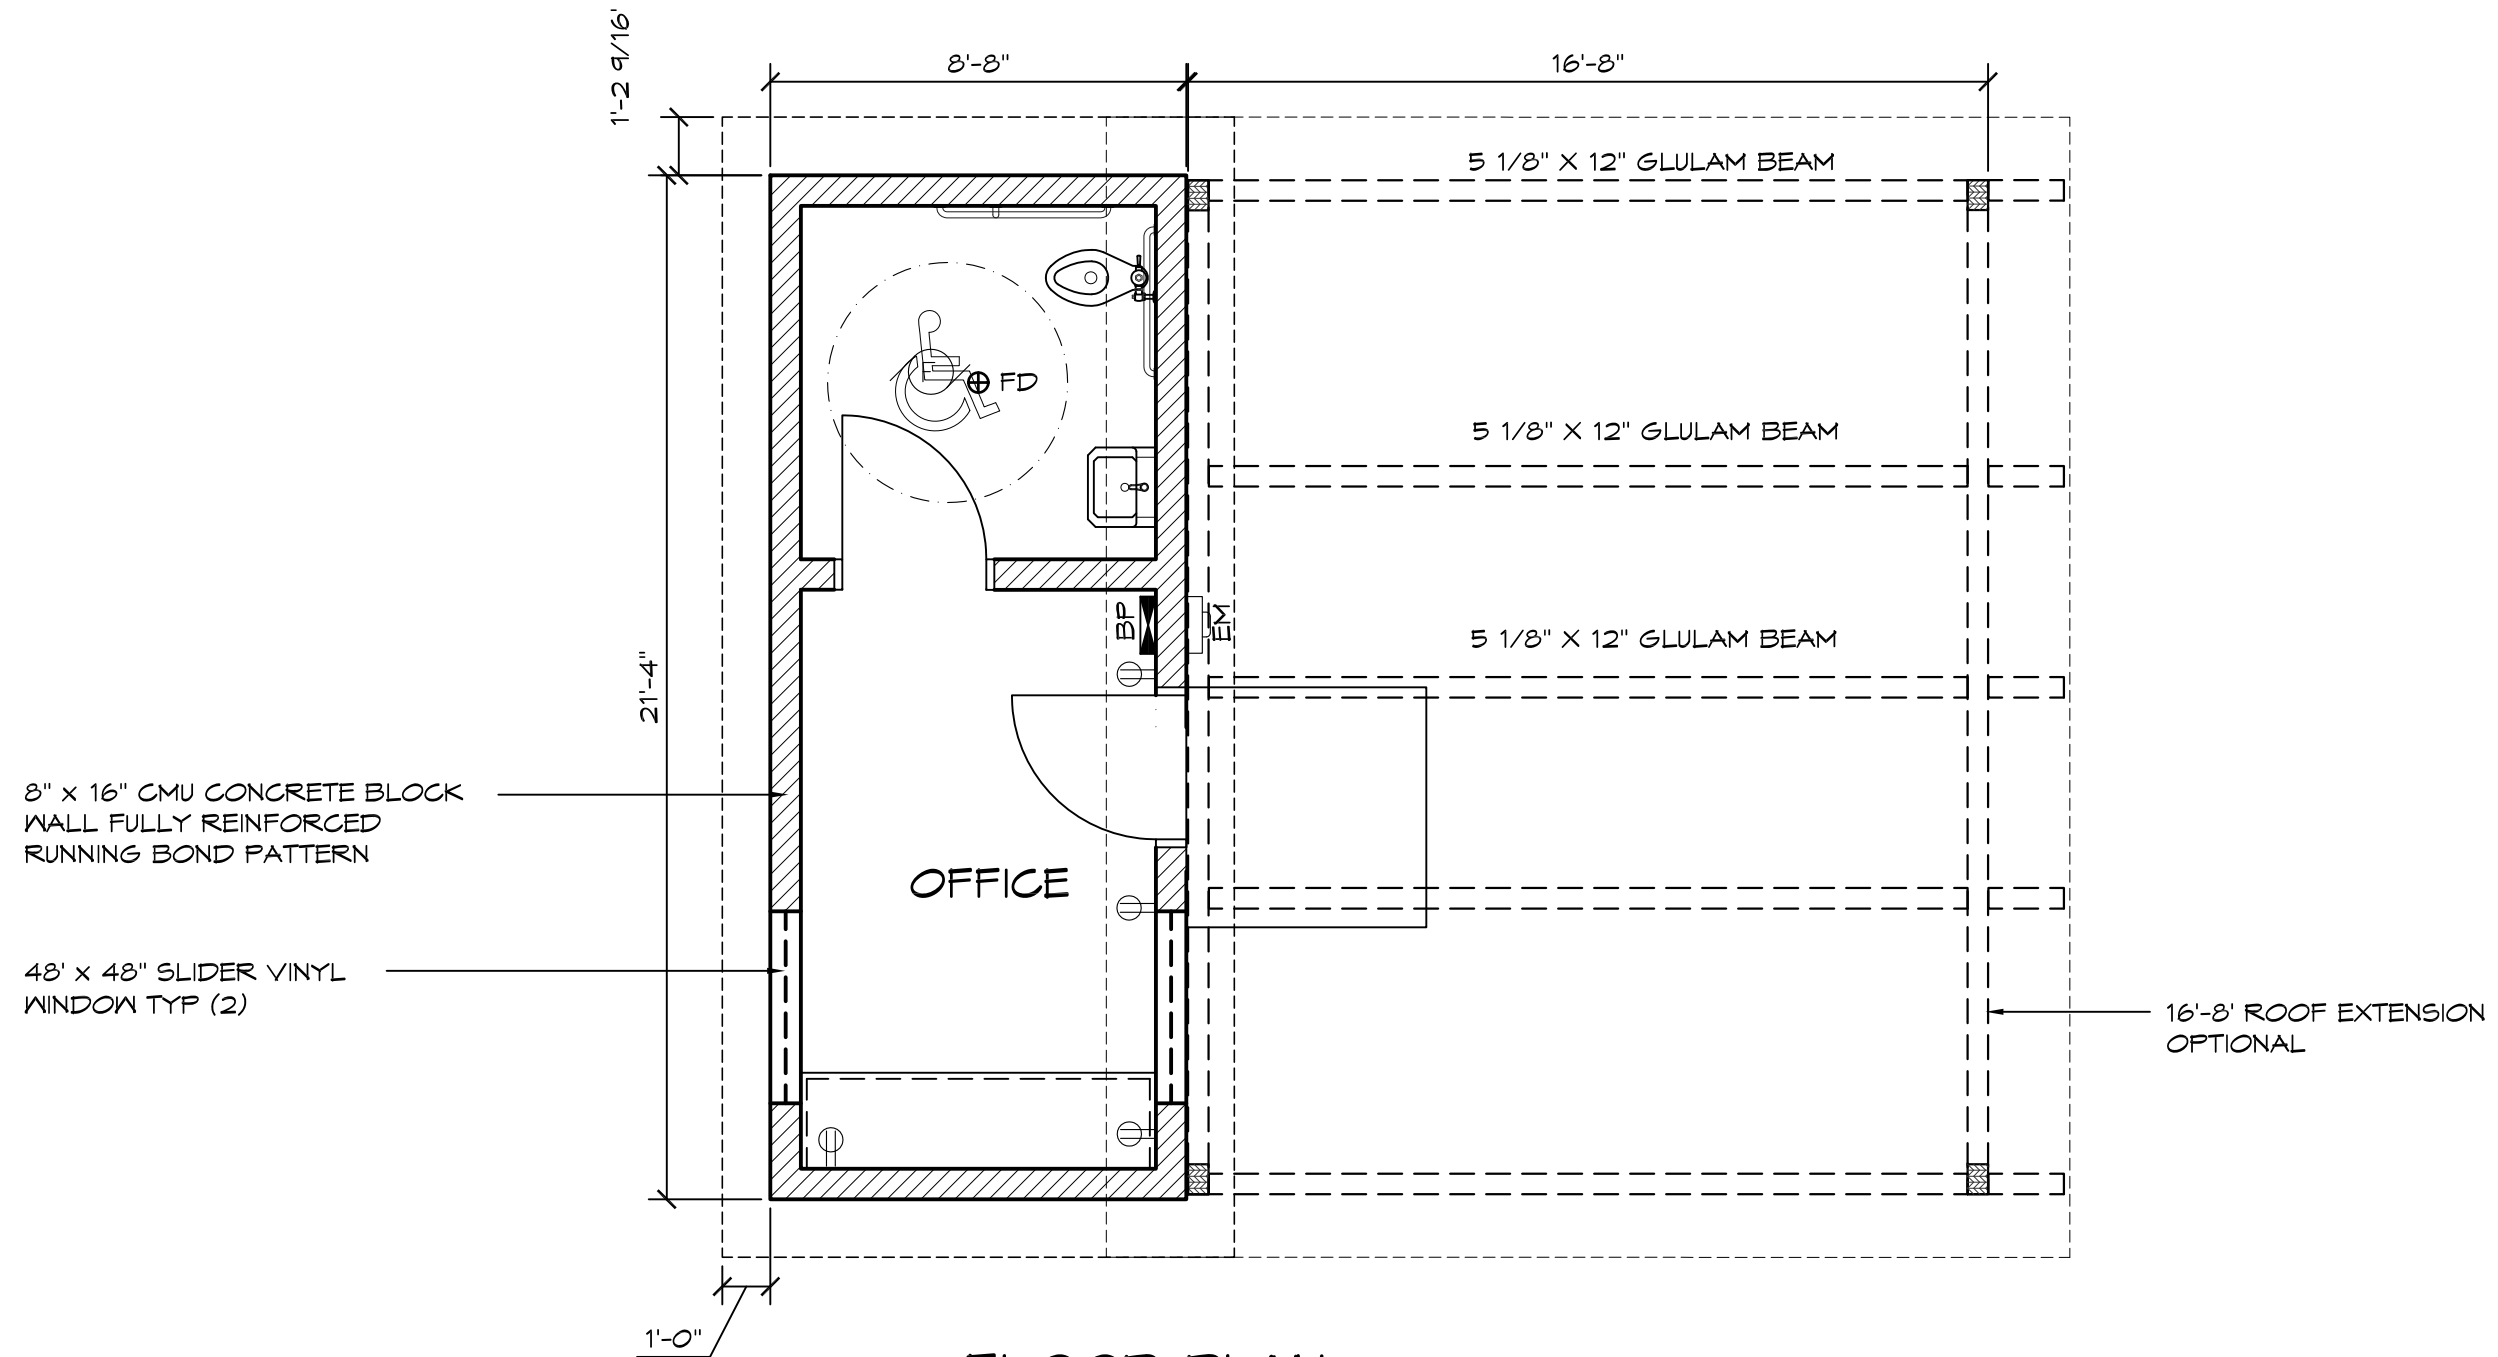

8" x 16" CMU CONCRETE BLOCK
WALL FULLY REINFORCED
RUNNING BOND PATTERN

48" x 48" SLIDER VINYL
WINDOW TYP (2)

OFFICE

1 FLOOR PLAN
SCALE: 1/4" = 1'-0"



© 2014 ROMTEC, INC. ALL RIGHTS RESERVED. THESE PLANS AND DRAWINGS MAY NOT BE REPRODUCED, ADAPTED OR FURTHER DISTRIBUTED, AND NO BUILDINGS MAY BE CONSTRUCTED FROM THESE PLANS, WITHOUT THE WRITTEN PERMISSION OF ROMTEC, INC.

PROJECT#:	GATEHOUSE 004 b
MODEL#:	..
DATE:	00/00/14
REVISIONS	
REV.	DATE:
BY:	
DRAWN BY:	TH
SHEET NO.	1

ROMTEC


18240 NORTH BANK ROAD - ROSEBURG, OR 97470
(541) 496-3541 FAX (541) 496-0803

PRELIMINARY


SHEET TITLE: FLOOR PLAN

Gatehouse - Model 2704

Elevations

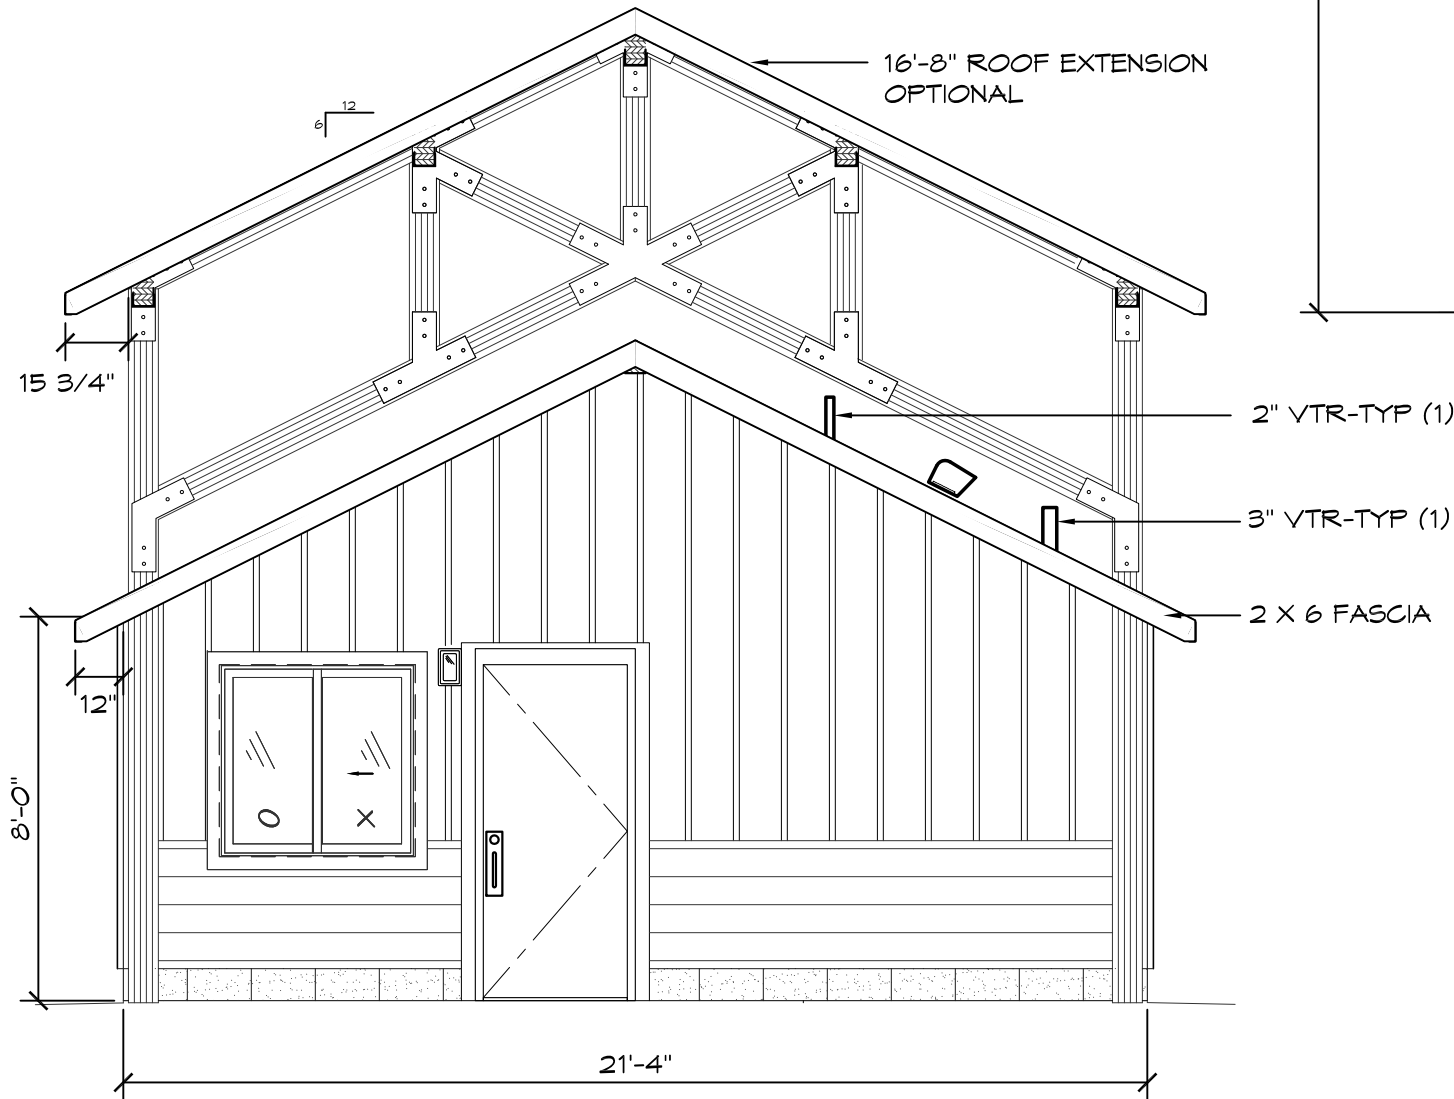

2 EAST ELEVATION
SCALE: 1/4" = 1'-0"

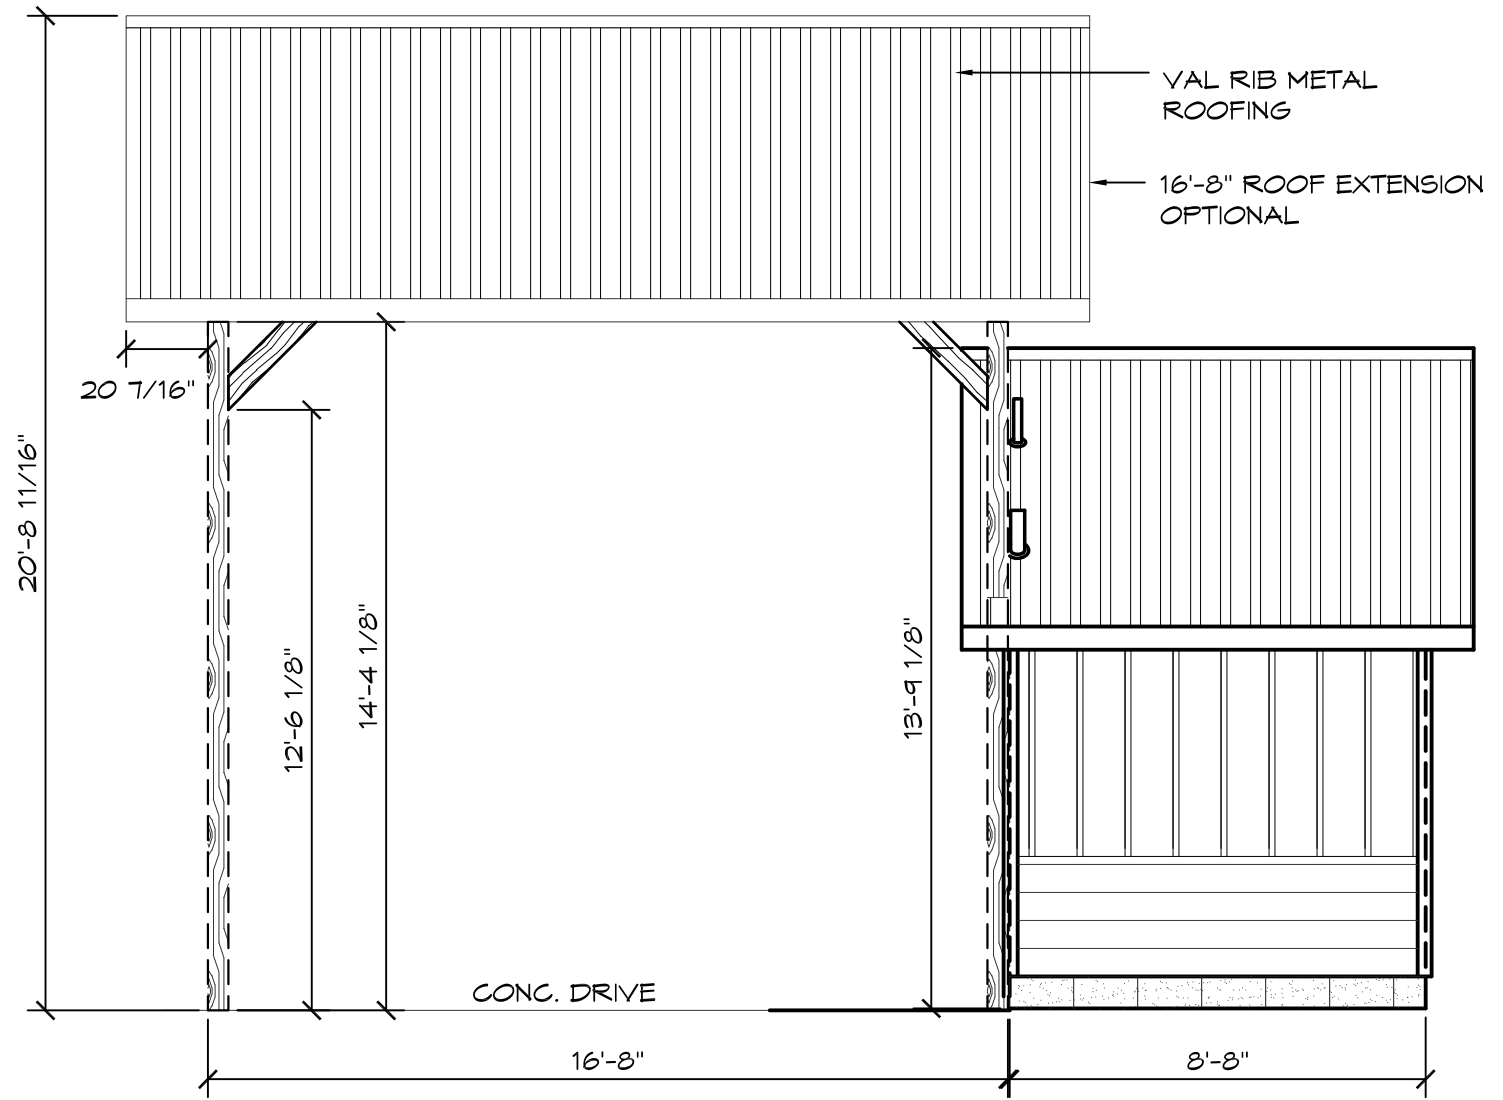

1 NORTH ELEVATION
SCALE: 1/4" = 1'-0"

ROMTEC
18240 NORTH BANK ROAD - ROSEBURG, OR 97470
(541) 496-3541 FAX (541) 496-0803

PRELIMINARY

© 2014 ROMTEC, INC. ALL RIGHTS RESERVED. THESE PLANS AND DRAWINGS MAY NOT BE REPRODUCED, ADAPTED OR FURTHER DISTRIBUTED, AND NO BUILDINGS MAY BE CONSTRUCTED FROM THESE PLANS, WITHOUT THE WRITTEN PERMISSION OF ROMTEC, INC.

PROJECT: GATEHOUSE 004 b

PROJECT#: ..

MODEL#: ..

DATE: 00/00/14

REVISIONS

REV.	DATE:	BY:


DRAWN BY: TH

SHEET NO. 2


SHEET TITLE: FLOOR PLAN

Gatehouse - Model 2704

Elevations

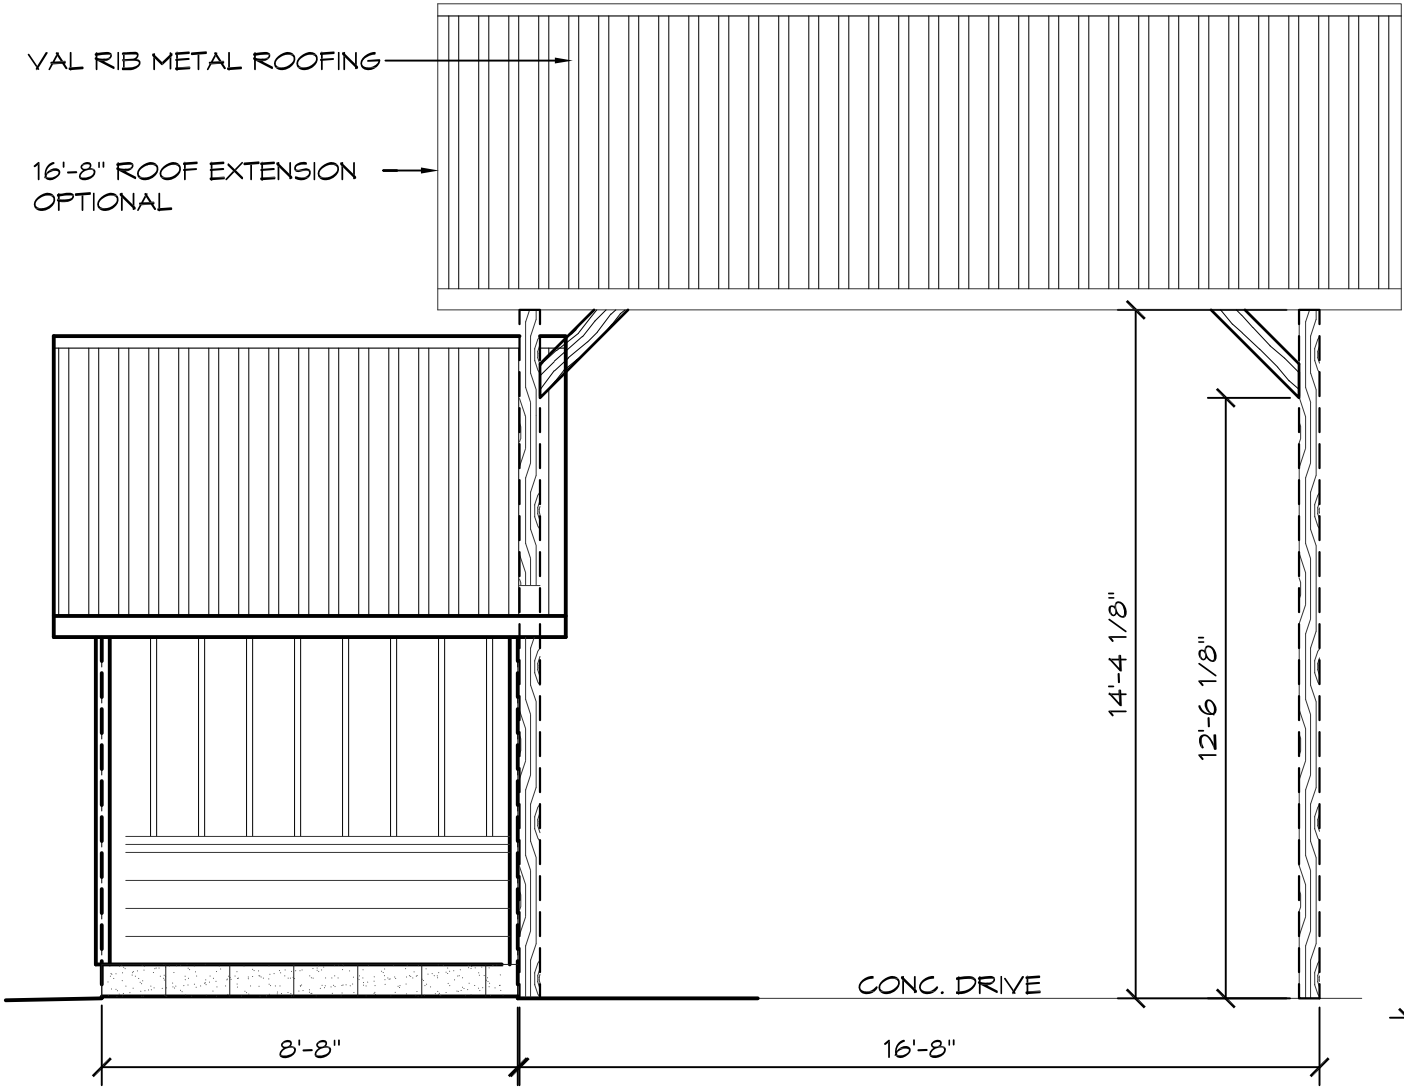

1 SOUTH ELEVATION
SCALE: 1/4" = 1'-0"

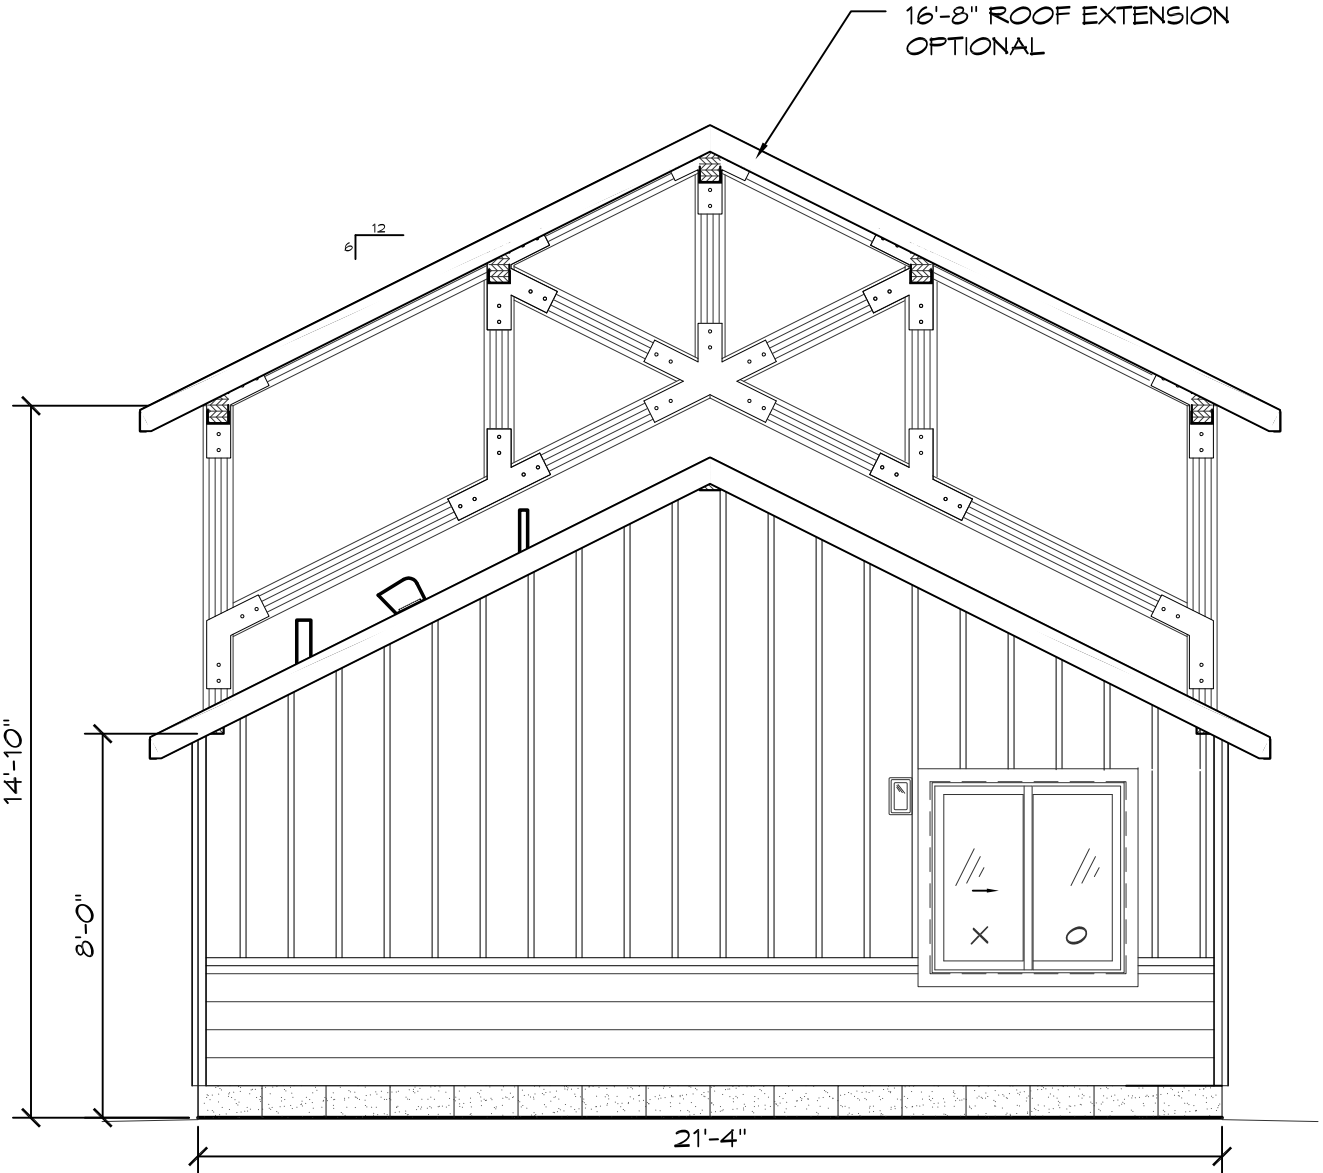

2 WEST ELEVATION
SCALE: 1/4" = 1'-0"

ROMTEC
18240 NORTH BANK ROAD - ROSEBURG, OR 97470
(541) 496-3541 FAX (541) 496-0803

PRELIMINARY

© 2014 ROMTEC, INC. ALL RIGHTS RESERVED. THESE PLANS AND DRAWINGS MAY NOT BE REPRODUCED, ADAPTED OR FURTHER DISTRIBUTED, AND NO BUILDINGS MAY BE CONSTRUCTED FROM THESE PLANS, WITHOUT THE WRITTEN PERMISSION OF ROMTEC, INC.

PROJECT: ...
PROJECT#: ...
MODEL#: ...
DATE: 00/00/14
REVISIONS

REV.	DATE:	BY:

DRAWN BY: TH
SHEET NO. 3

GATEHOUSE 004 b

SHEET TITLE: FLOOR PLAN