


Gatehouse - Model 2705

Floor Plan

WALL TYPE SCHEDULE

 8" CMU WALL
REINFORCED & GROUT FILLED

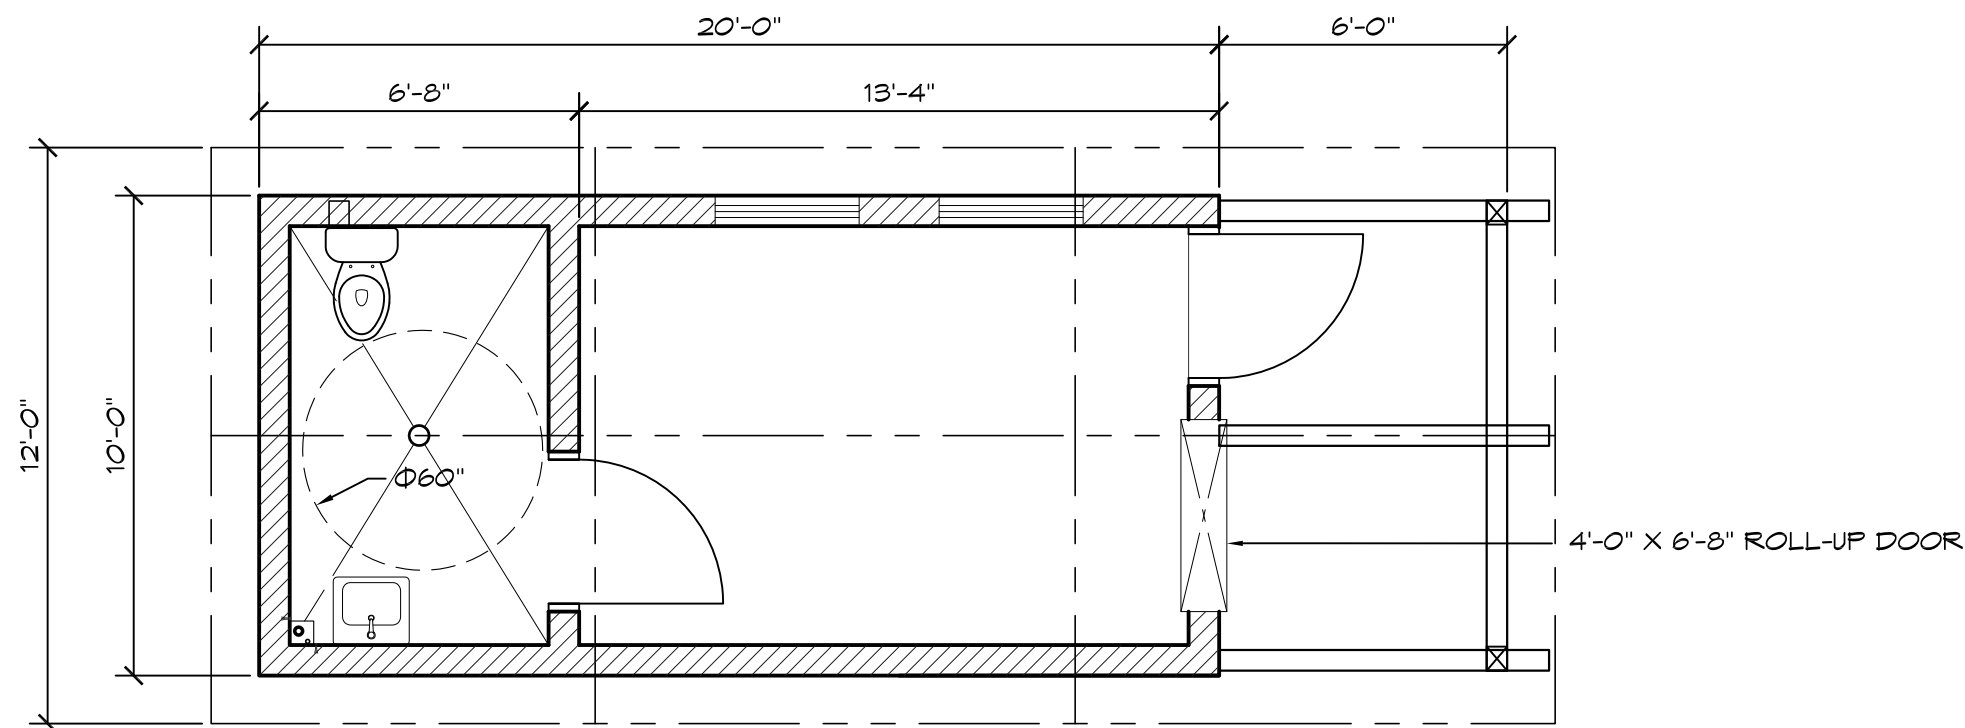

1

FLOOR PLAN

SCALE: 1/4" = 1'-0"



PLAN NORTH

© 2014 ROMTEC, INC. ALL RIGHTS RESERVED. THESE PLANS AND DRAWINGS MAY NOT BE REPRODUCED, ADAPTED OR FURTHER DISTRIBUTED, AND NO BUILDINGS MAY BE CONSTRUCTED FROM THESE PLANS, WITHOUT THE WRITTEN PERMISSION OF ROMTEC, INC.

PROJECT: GATEHOUSE 005 SIP BUILDING

GATEHOUSE 005

PROJECT#:	XXX	
MODEL#:	GATEHOUSE	
DATE:	00/0014	
REVISIONS		
REV.	DATE	BY
1	10/14/14	TH

DRAWN BY: TH

SHEET NO.

1

ROMTEC


18240 NORTH BANK ROAD - ROSEBURG, OR 97470
(541) 496-3541 FAX (541) 496-0803

PRELIMINARY


SHEET TITLE: FLOOR PLAN

Gatehouse - Model 2705

Elevations

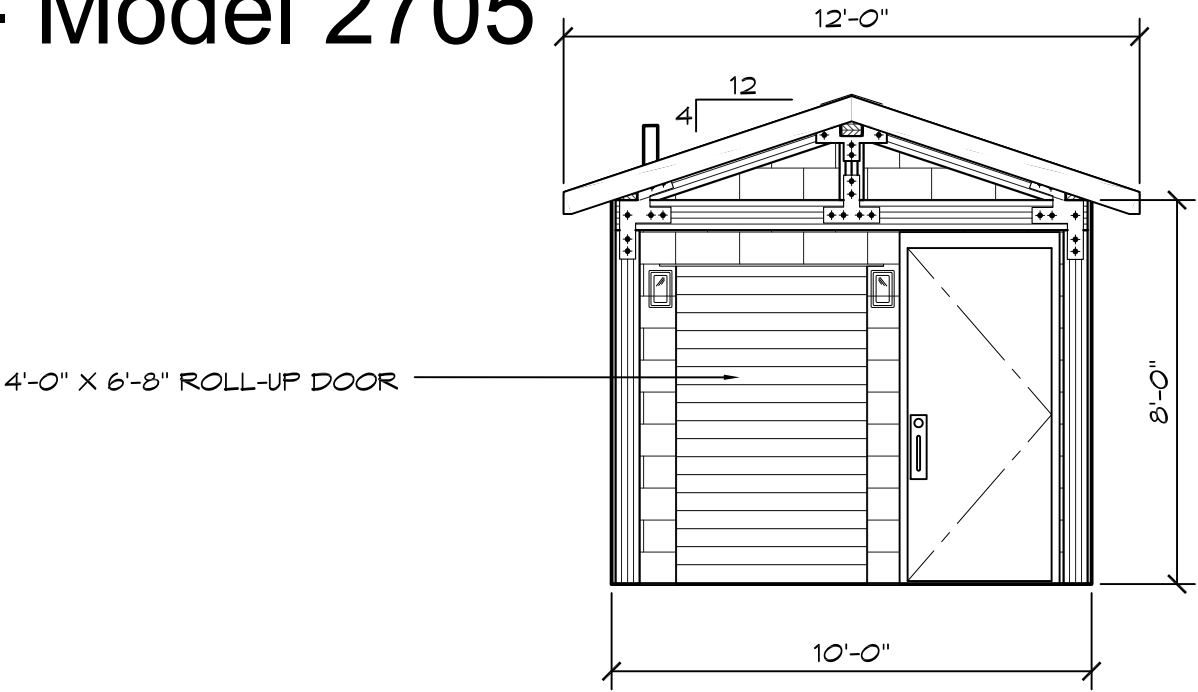

1 EAST ELEVATION
SCALE: 1/4" = 1'-0"

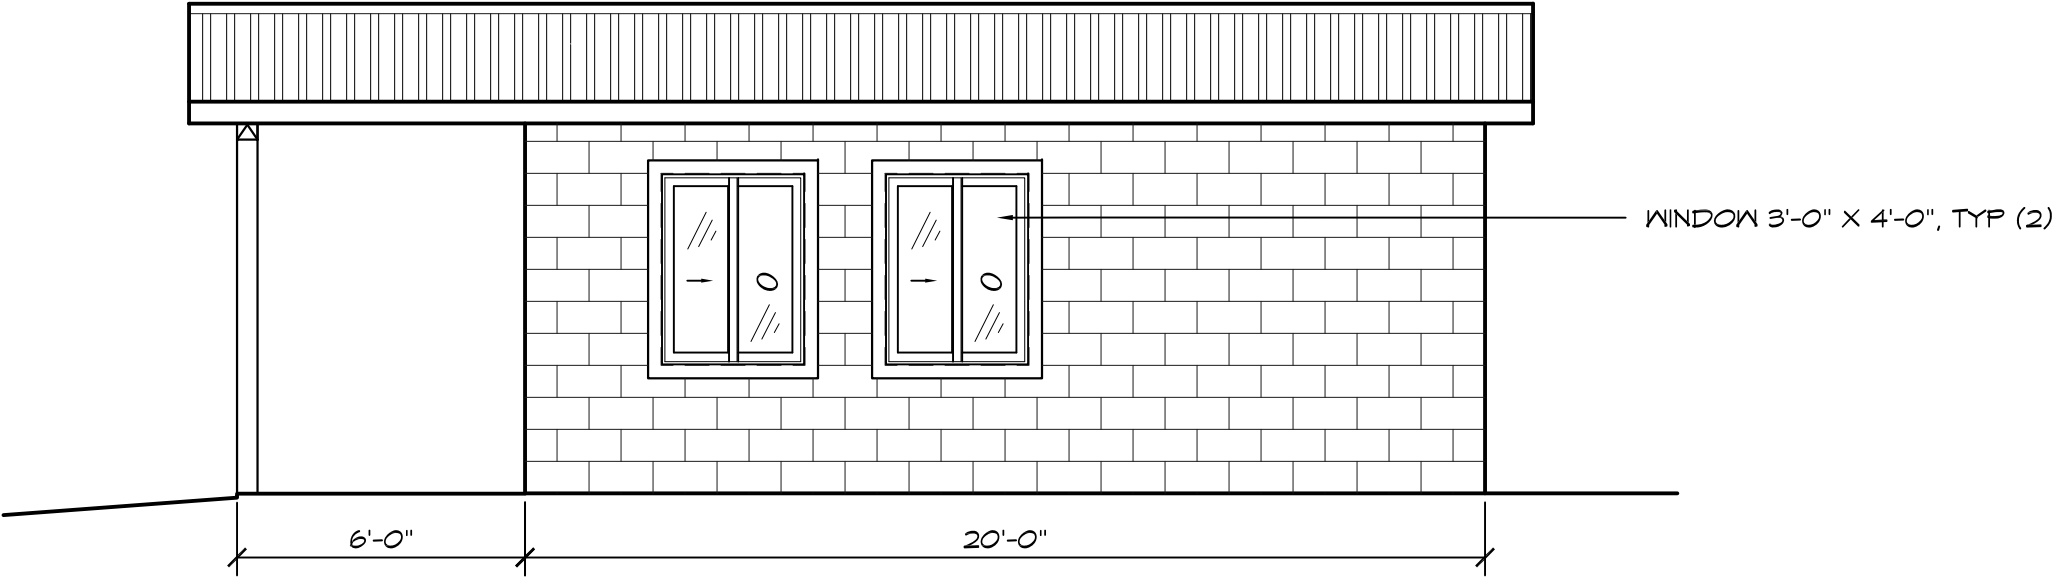

2 NORTH ELEVATION
SCALE: 1/4" = 1'-0"

ROMTEC
 18240 NORTH BANK ROAD - ROSEBURG, OR 97470
 (541) 496-3541 FAX (541) 496-0803
PRELIMINARY

© 2014 ROMTEC, INC. ALL RIGHTS RESERVED. THESE PLANS AND DRAWINGS MAY NOT BE REPRODUCED, ADAPTED OR FURTHER DISTRIBUTED, AND NO BUILDINGS MAY BE CONSTRUCTED FROM THESE PLANS, WITHOUT THE WRITTEN PERMISSION OF ROMTEC, INC.

PROJECT: GATEHOUSE 005 SIP BUILDING
 GATEHOUSE 005

PROJECT#: XXX
 MODEL#: GATEHOUSE
 DATE: 00/0014

REV.	DATE	BY
1	10/14/14	TH

DRAWN BY: TH

SHEET TITLE: FLOOR PLAN