


Model - 2820

WALL TYPE SCHEDULE



 8" X 16" CMU CONCRETE BLOCK WALL
FULLY REINFORCED RUNNING BOND PATTERN

LEGEND		
SYMBOL	DESCRIPTION	AREA/ QUANTITY
	EXTERIOR WALL LIGHTS	10
	INTERIOR CEILING LIGHTS	8
⊕	ELECTRICAL OUTLET	1

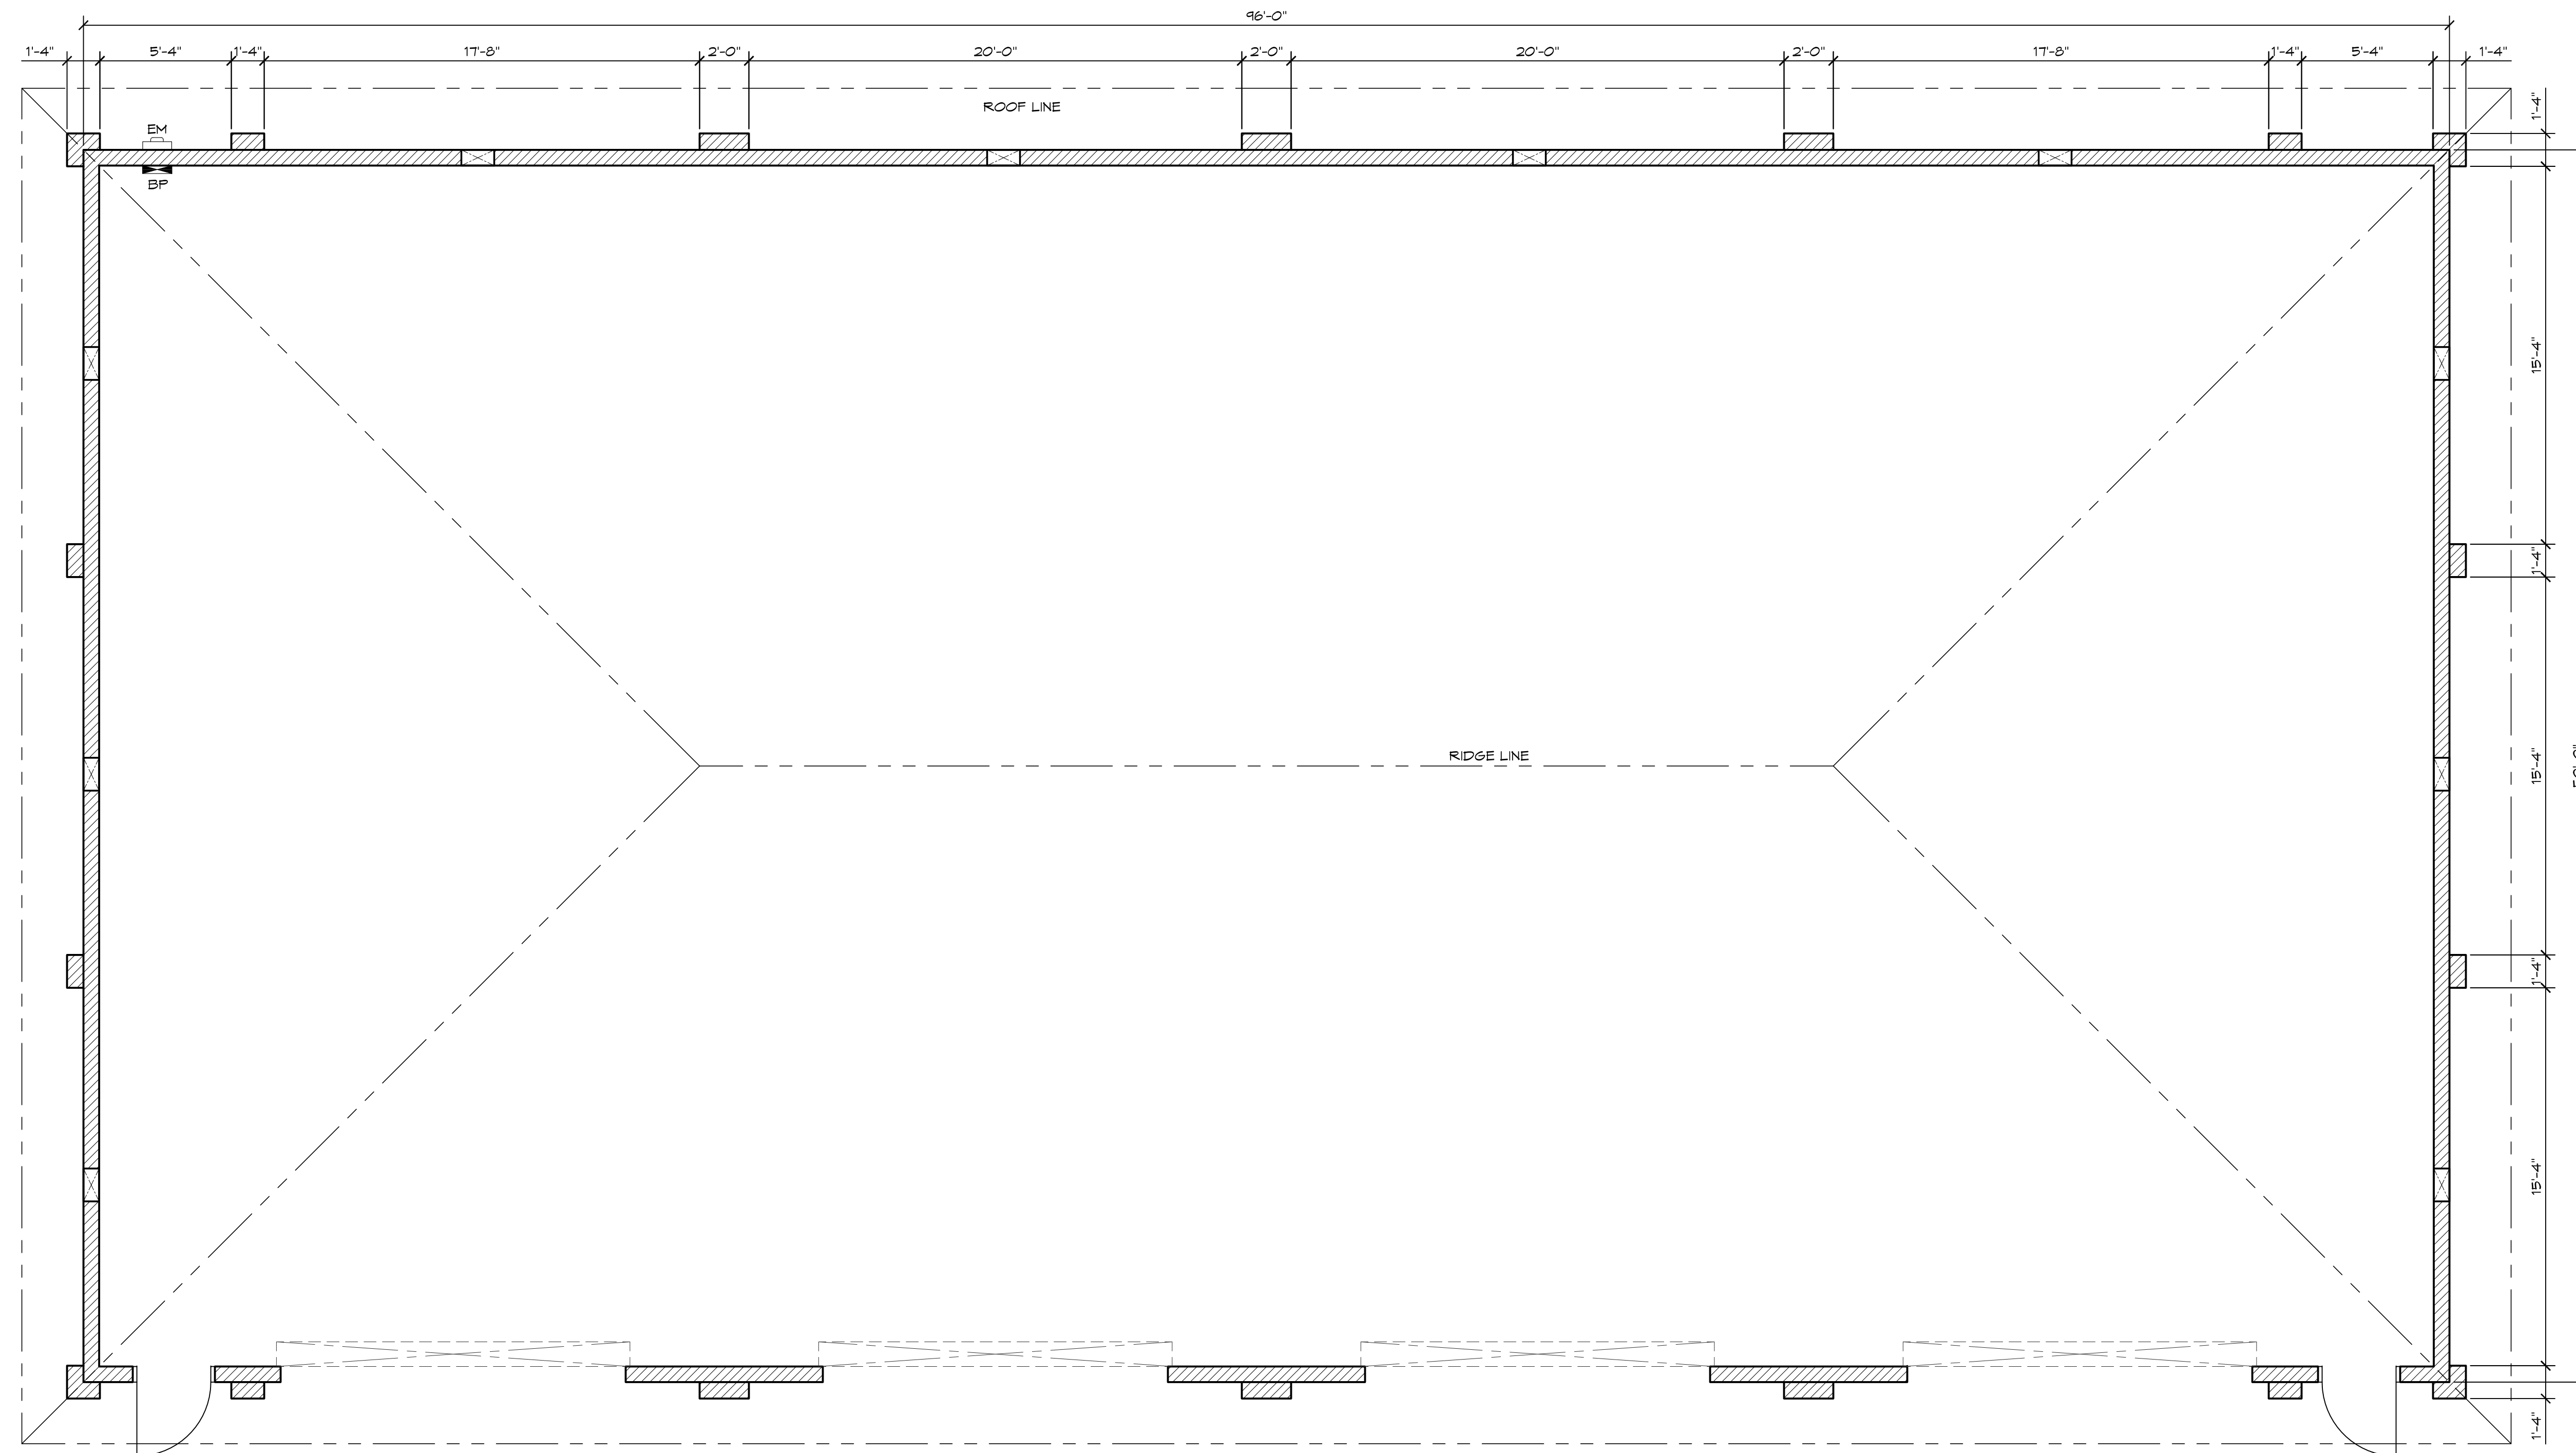


1 FLOOR PLAN
SCALE: 1/4" = 1'-0"

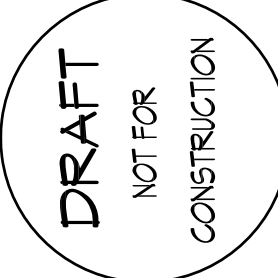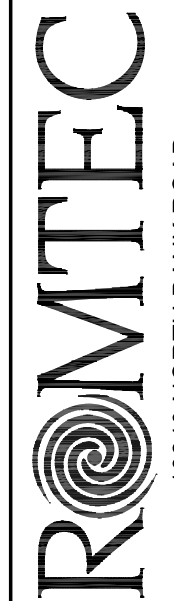


	DESCRIPTION								
BY		DATE		REV					
									
© 2010 ROMTEC, INC. ALL RIGHTS RESERVED. THESE PLANS AND DRAWINGS MAY NOT BE REPRODUCED, ADAPTED OR FURTHER DISTRIBUTED. NO BUILDINGS MAY BE CONSTRUCTED FROM THESE PLANS, WITHOUT THE WRITTEN PERMISSION OF ROMTEC, INC.									
					18240 NORTH BANK ROAD ROSEBURG, OR 97470 (541)-496-3541 FAX (541)-496-0803				
PROJECT: CUSTOM 4-BAY X 50' MAINTENANCE BUILDING STREET ADDRESS CITY, STATE					SHEET TITLE: FLOOR PLAN				
PLAN SET# 253									
DATE: 08/16/2014									
DRAWN BY: SK									
SHEET NO. 1									

Model - 2820

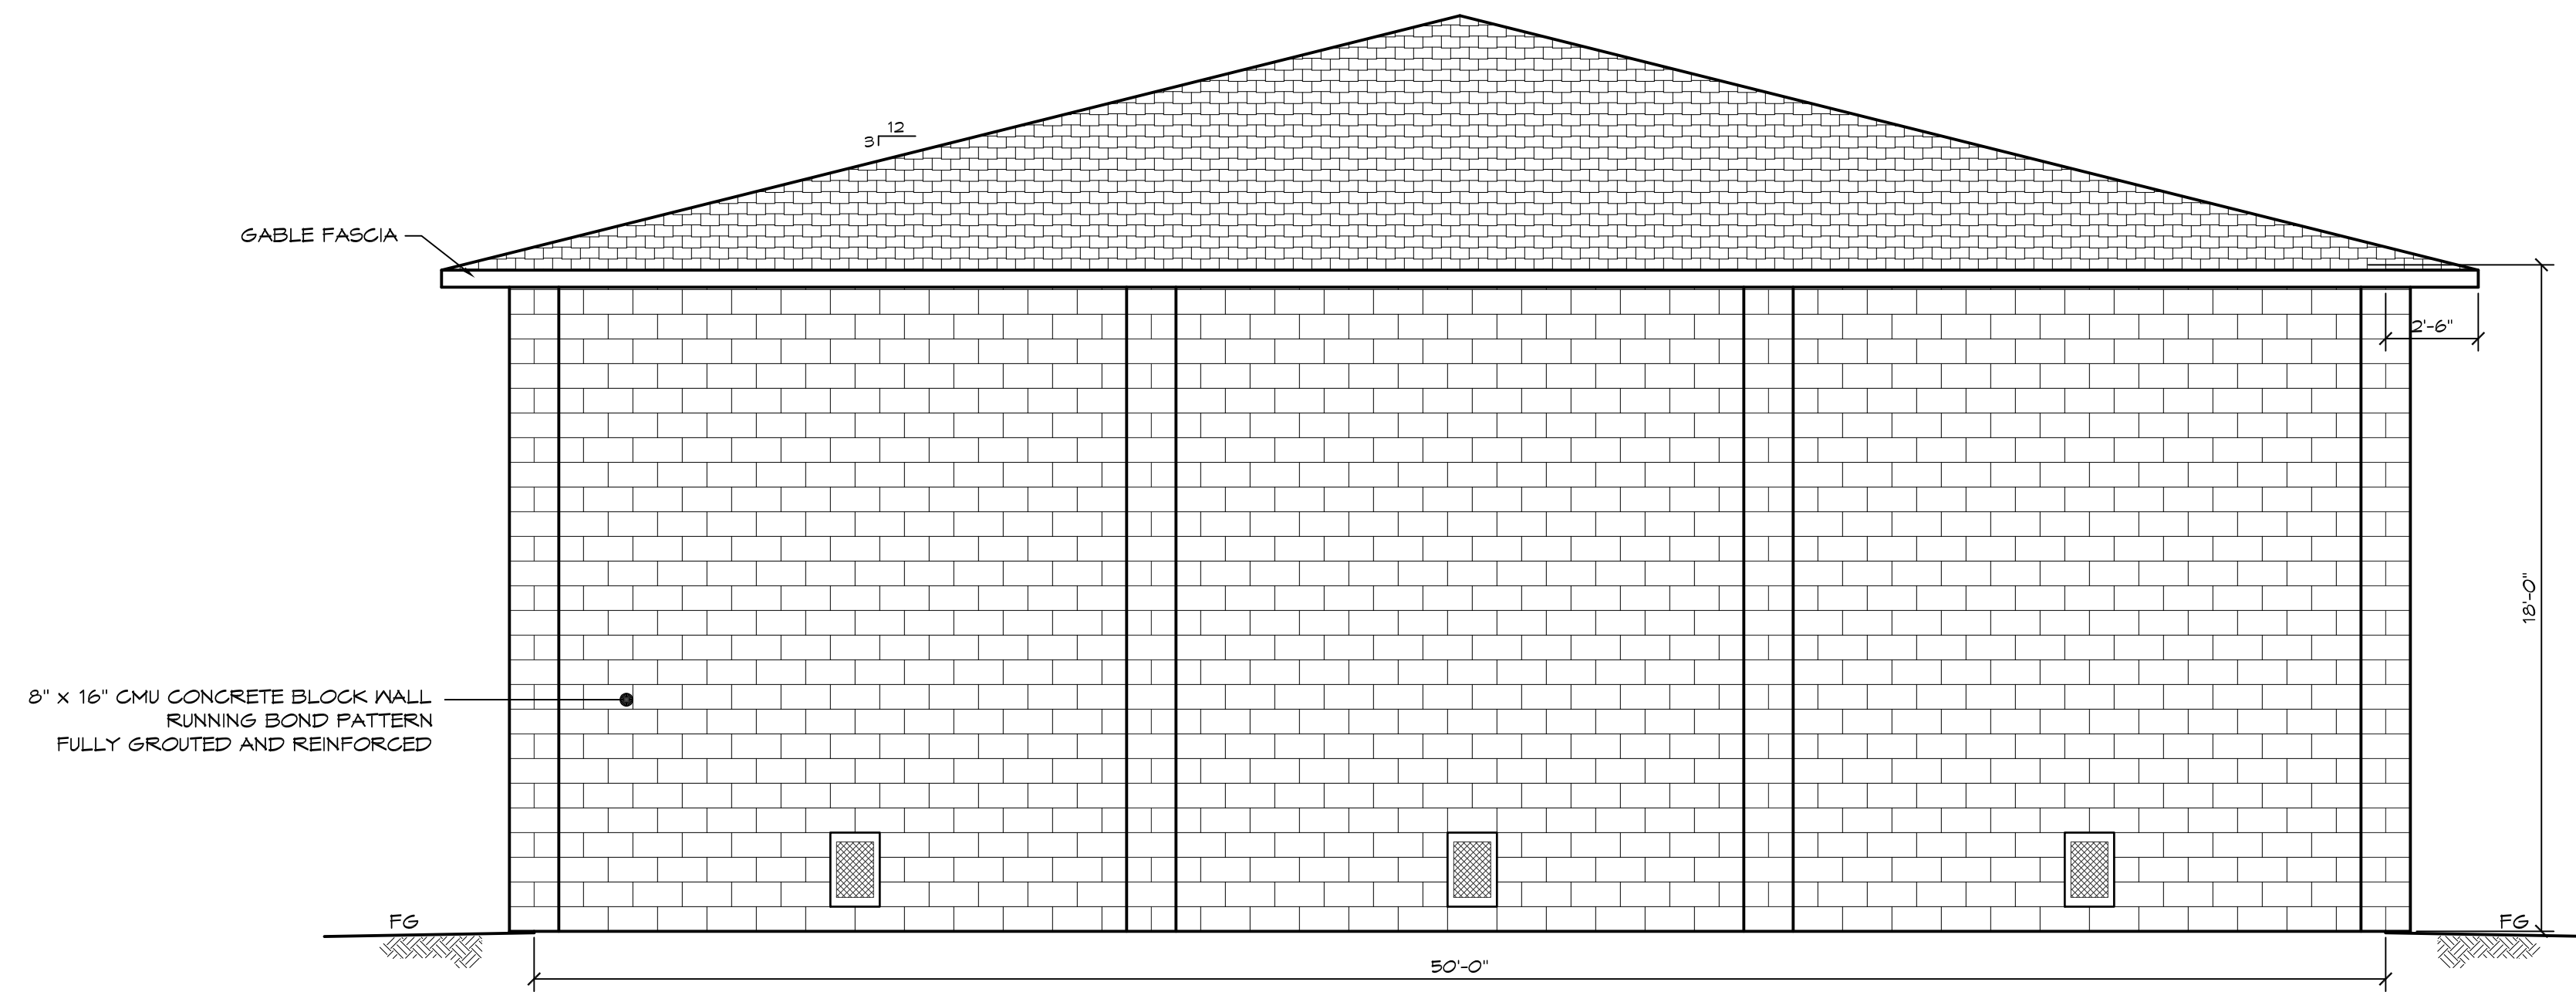

1 WEST ELEVATION
SCALE: 1/4" = 1'-0"

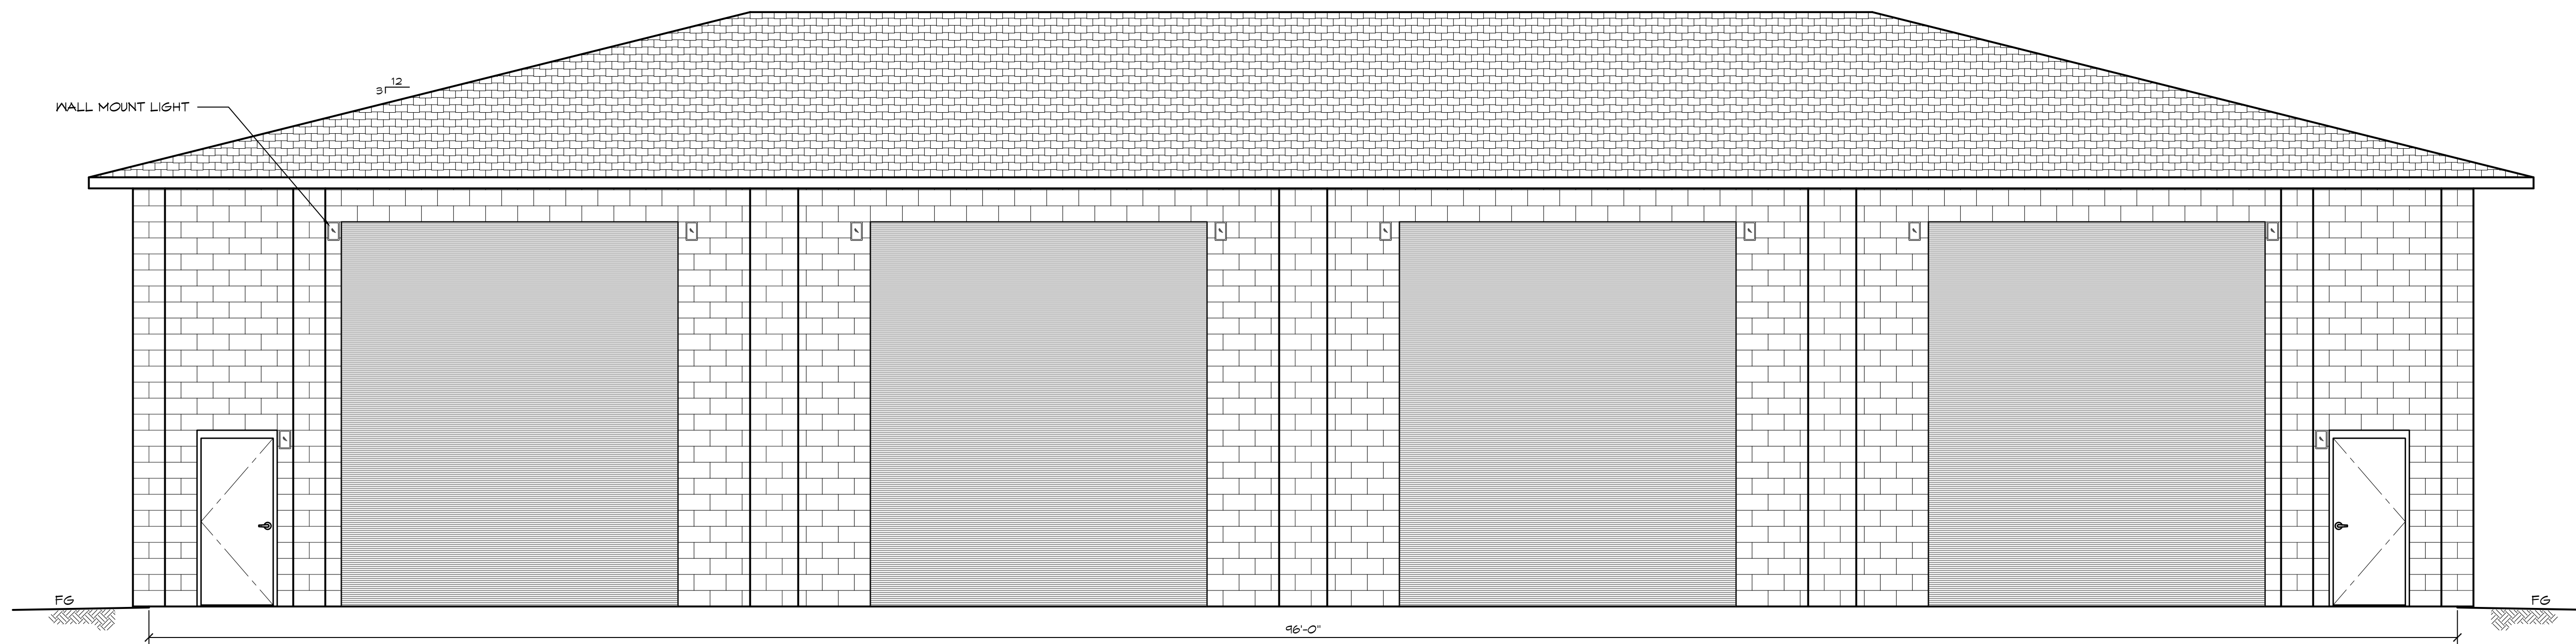

2 SOUTH ELEVATION
SCALE: 1/4" = 1'-0"

REV	DATE	BY	DESCRIPTION

DRAFT
NOT FOR
CONSTRUCTION

© 2010 ROMTEC, INC. ALL RIGHTS RESERVED. THESE PLANS AND DRAWINGS MAY NOT BE REPRODUCED, ADAPTED OR FURTHER DISTRIBUTED, NO BUILDINGS MAY BE CONSTRUCTED FROM THESE PLANS, WITHOUT THE WRITTEN PERMISSION OF ROMTEC, INC.

ROMTEC
18240 NORTH BANK ROAD
ROSEBURG, OR 97470
(541)-496-3541 FAX (541)-496-0803

PROJECT: CUSTOM
4-BAY X 50' MAINTENANCE BUILDING
STREET ADDRESS
CITY, STATE
SHEET TITLE:
ELEVATIONS

PLAN SET# 253
DATE: 08/16/2014
DRAWN BY: SK
SHEET NO. 2