


Cabin Model - 1

NOTE: FURNITURE BY OWNER

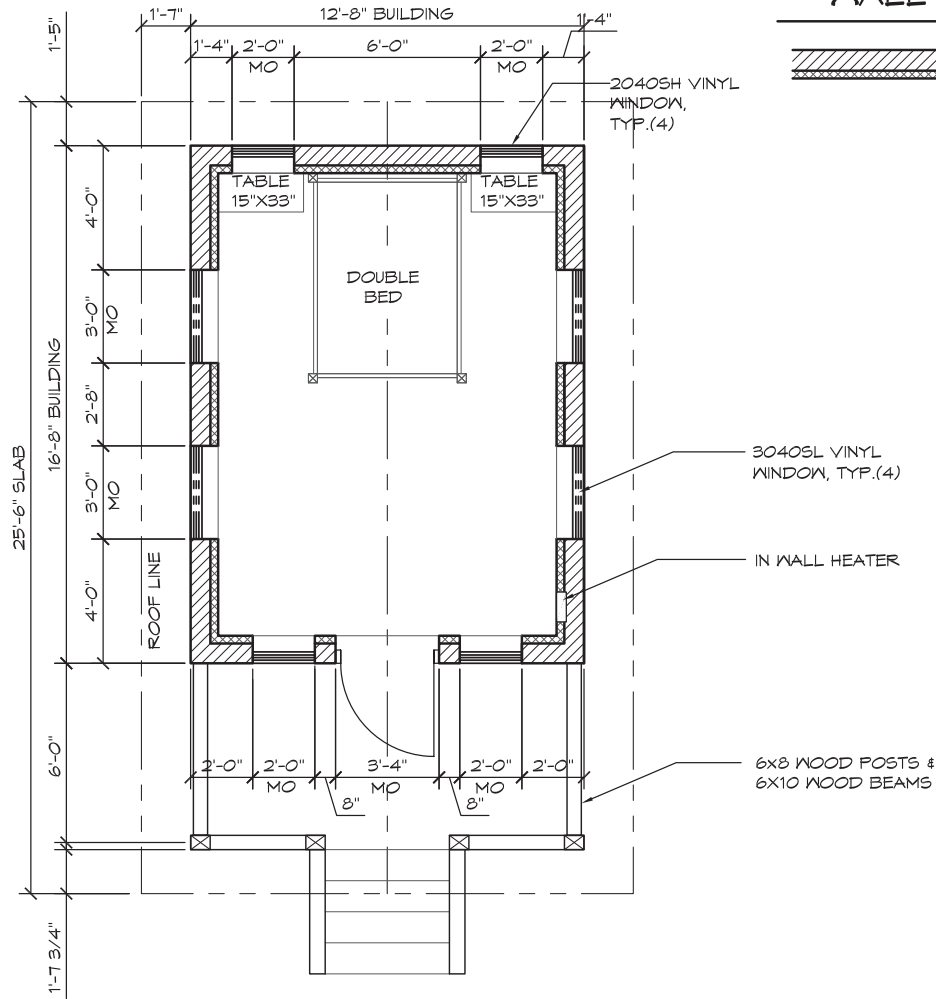

1 FLOOR PLAN
SCALE: 1/4" = 1'-0"



WALL TYPE SCHEDULE



8" x 16" CMU CONCRETE BLOCK WALL
FULLY REINFORCED RUNNING BOND PATTERN
WITH INSULATION

ROMTEC
18240 NORTH BANK ROAD • ROSEBURG, OR 97470
(541) 496-3541 FAX (541) 496-0003


PRELIMINARY

© 2014 ROMTEC, INC. ALL RIGHTS RESERVED. THESE PLANS AND DRAWINGS MAY NOT BE REPRODUCED, ADAPTED OR FURTHER DISTRIBUTED, AND NO BUILDINGS MAY BE CONSTRUCTED FROM THESE PLANS, WITHOUT THE WRITTEN PERMISSION OF ROMTEC, INC.

PROJECT: CABIN
CUSTOMER PROJECT LOCATION
SHEET TITLE: CABIN #1 - FLOORPLAN

PROJECT#:	XXXX	
MODEL#:	CABIN	
DATE:	07/07/14	
REVISIONS		
REV.	DATE	BY
1	12/15/2014	TH
DRAWN BY:	CR	

Cabin Model - 1

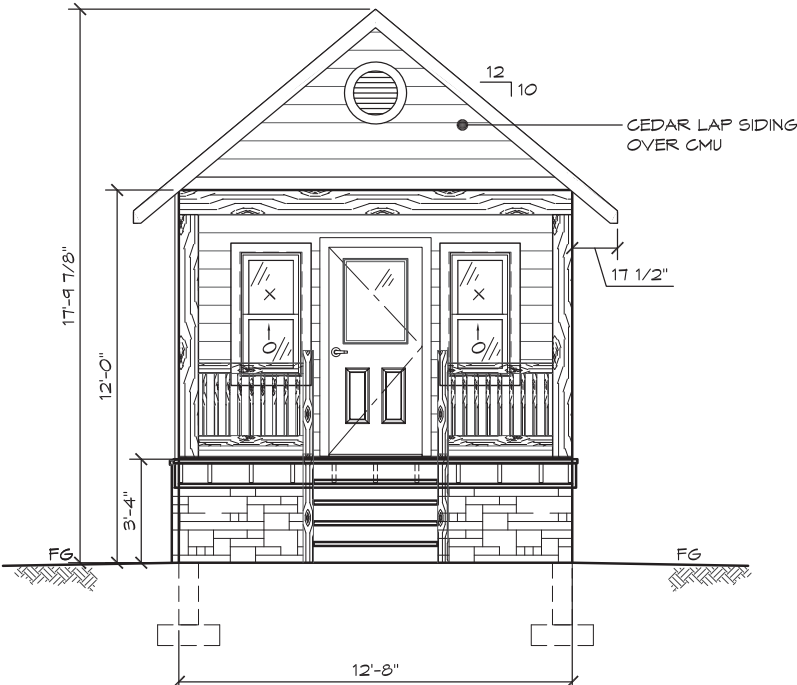

1 SOUTH ELEVATION
SCALE: 1/4" = 1'-0"



2 WEST ELEVATION
SCALE: 1/4" = 1'-0"

ROMTEC

18240 NORTH BANK ROAD - ROSEBURG, OR 97470
(541) 496-3541 FAX (541) 496-0003

PRELIMINARY

© 2014 ROMTEC, INC. ALL RIGHTS RESERVED. THESE PLANS AND DRAWINGS MAY NOT BE REPRODUCED, ADAPTED OR FURTHER DISTRIBUTED, AND NO BUILDINGS MAY BE CONSTRUCTED FROM THESE PLANS, WITHOUT THE WRITTEN PERMISSION OF ROMTEC, INC.

PROJECT:	CABIN	
CUSTOMER PROJECT LOCATION		
PROJECT:	XXXX	
MODEL#:	CABIN	
DATE:	07/07/14	
REVISIONS		
REV.	DATE	BY
1	12/15/2014	TH
DRAWN BY:	CR	
SHEET NO.		

SHEET TITLE: OUTFITTER CABIN - ELEVATIONS