


Cabin Model - 3



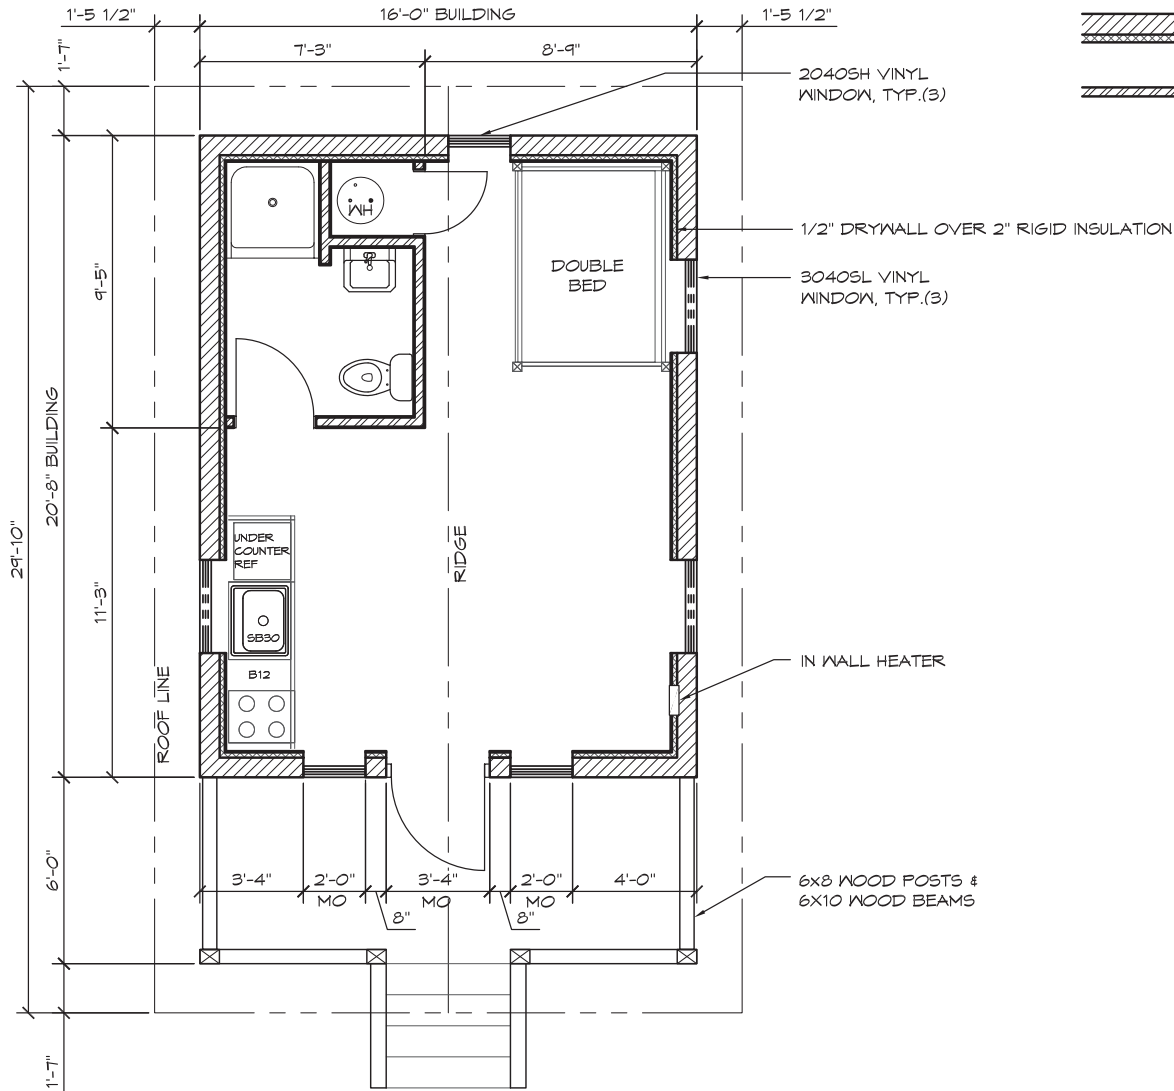

1 FLOOR PLAN
SCALE: 1/4" = 1'-0"



PLAN NORTH

WALL TYPE SCHEDULE

-  8" x 16" CMU CONCRETE BLOCK WALL FULLY REINFORCED RUNNING BOND PATTERN WITH INSULATION
 -  2X4 WOOD FRAMED WALL
- NOTE: FURNITURE BY OTHERS



18240 NORTH BANK ROAD - ROSEBURG, OR 97470
(541) 496-3541 FAX (541) 496-0003


PRELIMINARY

© 2014 ROMTEC, INC. ALL RIGHTS RESERVED. THESE PLANS AND DRAWINGS MAY NOT BE REPRODUCED, ADAPTED OR FURTHER DISTRIBUTED, AND NO BUILDINGS MAY BE CONSTRUCTED FROM THESE PLANS, WITHOUT THE WRITTEN PERMISSION OF ROMTEC, INC.


PROJECT:	CABIN	
CUSTOMER PROJECT LOCATION		
PROJECT TITLE:	CABIN #3 - FLOORPLAN	
PROJECT#:	XXXX	
MODEL#:	CABIN	
DATE:	07/24/14	
REVISIONS		
REV.	DATE	BY
1	08/16/14	SK
2	12/18/14	TH
DRAWN BY:	SK	

SHEET NO. 1

Cabin Model - 3

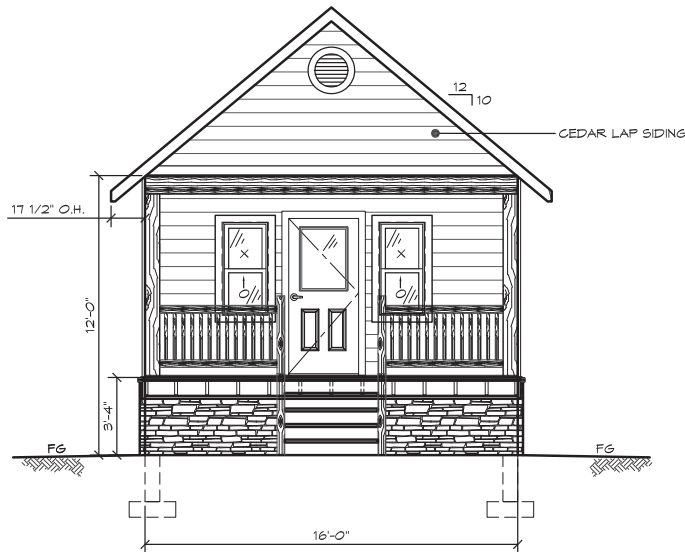

1 SOUTH ELEVATION
SCALE: 1/4" = 1'-0"

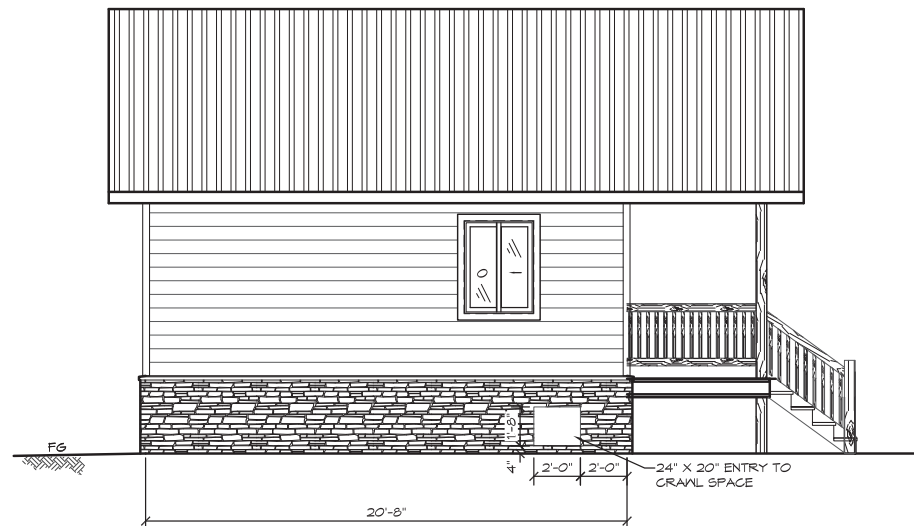

2 WEST ELEVATION
SCALE: 1/4" = 1'-0"

ROMTEC

18240 NORTH BANK ROAD - ROSEBURG, OR 97470
(541) 495-3541 FAX (541) 495-0803

PRELIMINARY

© 2014 ROMTEC, INC. ALL RIGHTS RESERVED. THESE PLANS AND DRAWINGS MAY NOT BE REPRODUCED, ADAPTED OR FURTHER DISTRIBUTED, AND NO BUILDINGS MAY BE CONSTRUCTED FROM THESE PLANS, WITHOUT THE WRITTEN PERMISSION OF ROMTEC, INC.

PROJECT: CABIN
CUSTOMER PROJECT LOCATION
PROJECT#: XXXX
MODEL#: CABIN
DATE: 07/24/14

REV.	DATE	BY
1	08/16/14	SK
2	12/18/14	TH

DRAWN BY: SK
SHEET NO.

SHEET TITLE: CABIN #3 - ELEVATIONS