


# Cabin Model - 5

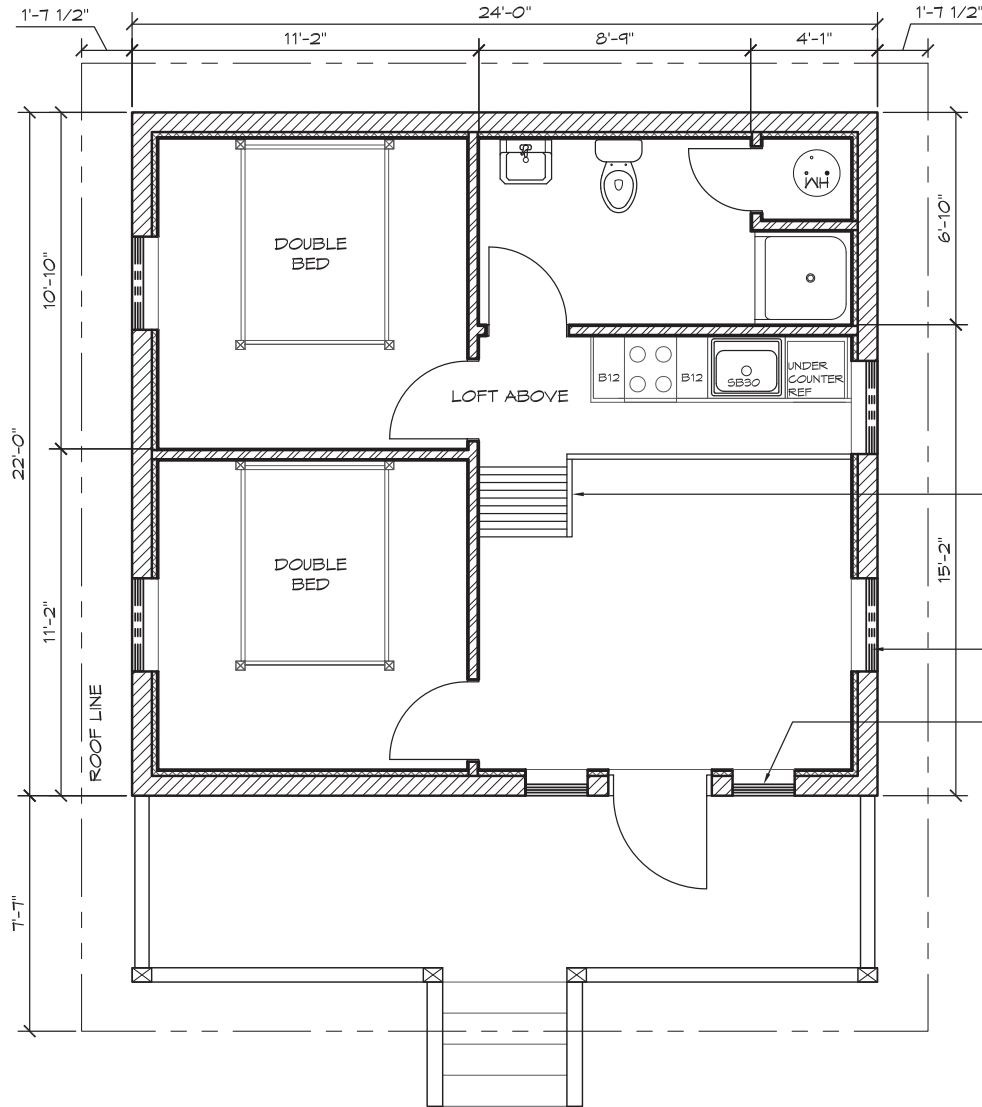

**1 FLOOR PLAN**  
SCALE: 1/4" = 1'-0"



## WALL TYPE SCHEDULE

- 8" x 16" CMU CONCRETE BLOCK WALL FULLY REINFORCED RUNNING BOND PATTERN WITH INSULATION
- 2X4 WOOD FRAMED WALL

NOTE: FURNITURE BY OWNER



18240 NORTH BANK ROAD • ROSEBURG, OR 97470  
(541) 496-3541 FAX (541) 496-0003


PRELIMINARY

© 2014 ROMTEC, INC. ALL RIGHTS RESERVED. THESE PLANS AND DRAWINGS MAY NOT BE REPRODUCED, ADAPTED OR FURTHER DISTRIBUTED, AND NO BUILDINGS MAY BE CONSTRUCTED FROM THESE PLANS, WITHOUT THE WRITTEN PERMISSION OF ROMTEC, INC.

|                           |                      |    |
|---------------------------|----------------------|----|
| PROJECT:                  | CABIN                |    |
| CUSTOMER PROJECT LOCATION |                      |    |
| PROJECT:                  | CABIN #5 - FLOORPLAN |    |
| MODEL#:                   | XXXX                 |    |
| DATE:                     | 07/24/14             |    |
| REVISIONS                 |                      |    |
| REV.                      | DATE                 | BY |
| 1                         | 08/16/14             | SK |
| 2                         | 12/19/14             | TH |
| DRAWN BY:                 | SK                   |    |
| SHEET NO.                 | 1                    |    |

# Cabin Model - 5

NOTE:  
SIDING IS OPTIONAL, THERE ARE  
MANY SIDING OPTIONS TO  
CHOOSE FROM

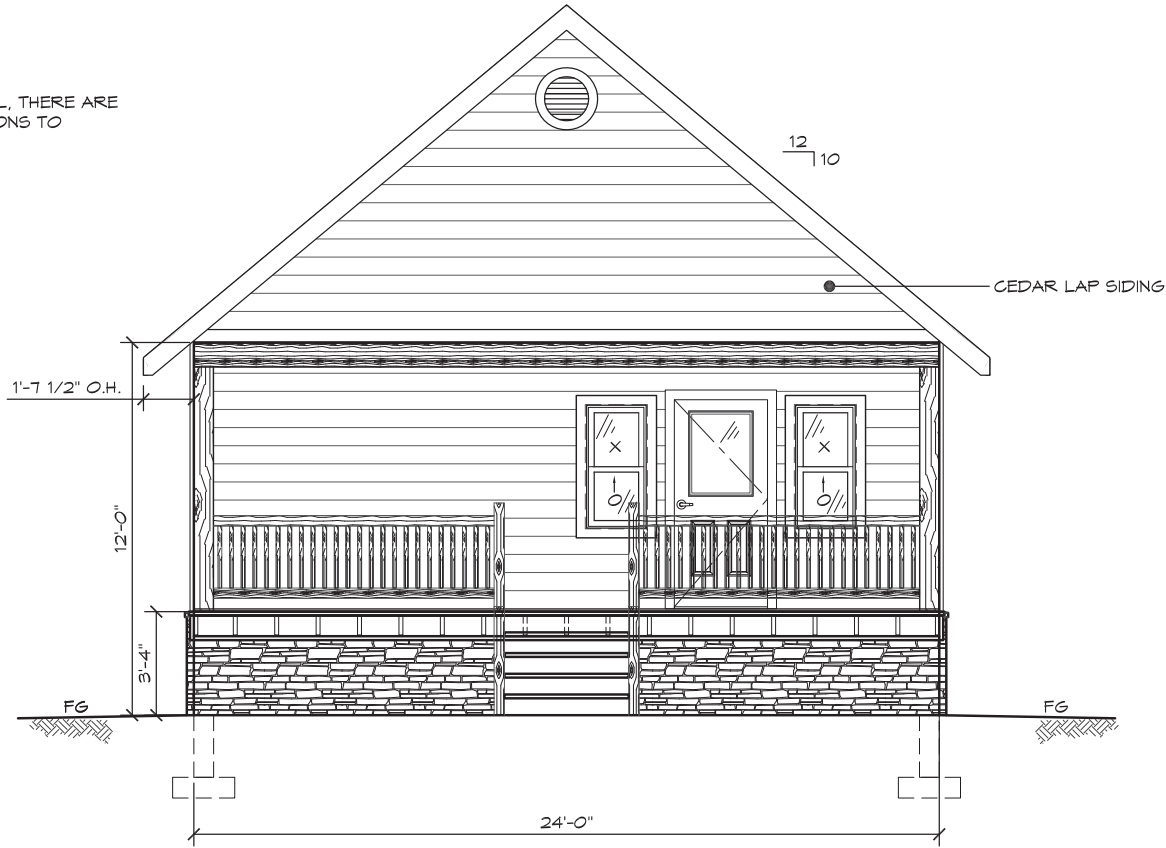

**1** SOUTH ELEVATION  
SCALE: 1/4" = 1'-0"

**ROMTEC**

18240 NORTH BANK ROAD - ROSEBURG, OR 97470  
(541) 496-3541 FAX (541) 496-0003

PRELIMINARY

© 2014 ROMTEC, INC. ALL RIGHTS RESERVED. THESE PLANS AND DRAWINGS MAY NOT BE REPRODUCED, ADAPTED OR FURTHER DISTRIBUTED, AND NO BUILDINGS MAY BE CONSTRUCTED FROM THESE PLANS, WITHOUT THE WRITTEN PERMISSION OF ROMTEC, INC.

|                           |          |    |
|---------------------------|----------|----|
| PROJECT:                  | CABIN    |    |
| CUSTOMER PROJECT LOCATION |          |    |
| PROJECT:                  | CABIN    |    |
| MODEL#:                   | XXXX     |    |
| DATE:                     | 07/24/14 |    |
| REVISIONS                 |          |    |
| REV.                      | DATE     | BY |
| 1                         | 08/16/14 | SK |
| 2                         | 12/14/14 | TH |
| DRAWN BY: SK              |          |    |


SHEET NO.

2

SHEET TITLE: CABIN #5 - ELEVATIONS

# Cabin Model - 5

NOTE:  
SIDING IS OPTIONAL, THERE ARE  
MANY SIDING OPTIONS TO  
CHOOSE FROM

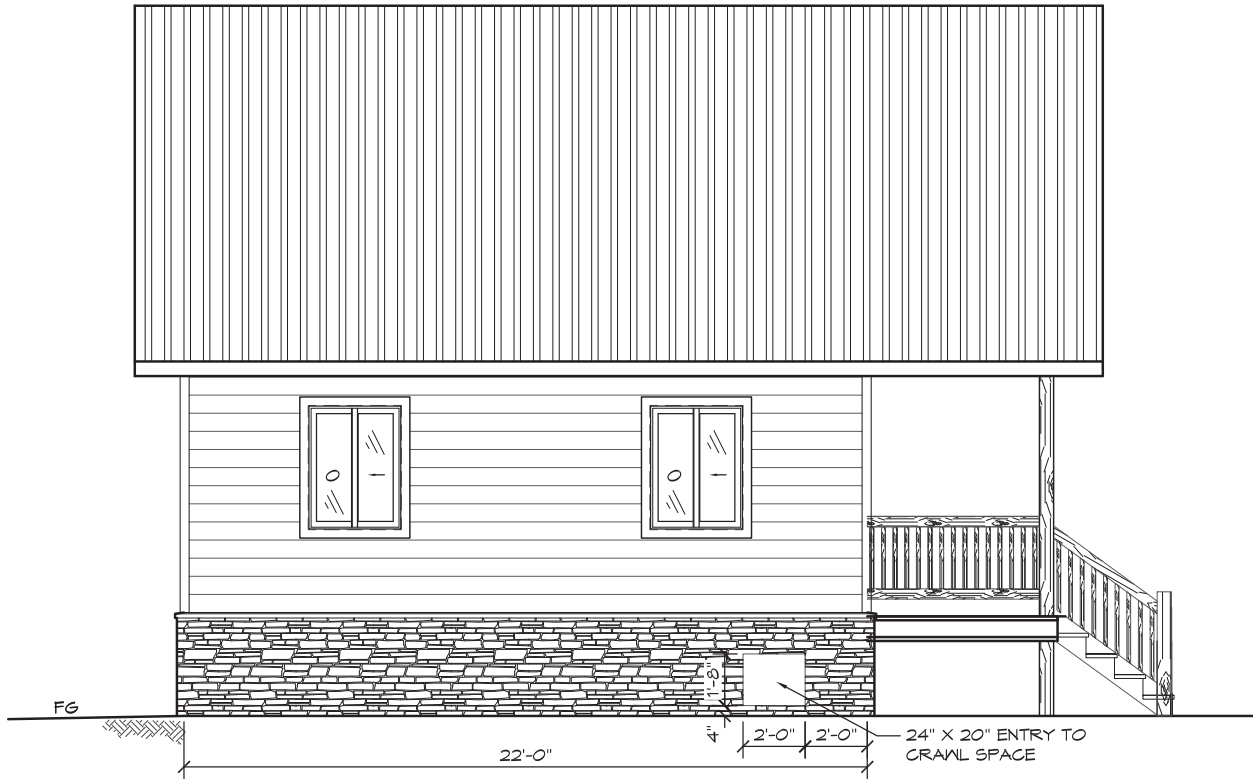

**1** WEST ELEVATION  
SCALE: 1/4" = 1'-0"

**ROMTEC**

18240 NORTH BANK ROAD - ROSEBURG, OR 97470  
(541) 495-3541 FAX (541) 495-0003

PRELIMINARY

© 2014 ROMTEC, INC. ALL RIGHTS RESERVED. THESE PLANS AND DRAWINGS MAY NOT BE REPRODUCED, ADAPTED OR FURTHER DISTRIBUTED, AND NO BUILDINGS MAY BE CONSTRUCTED FROM THESE PLANS, WITHOUT THE WRITTEN PERMISSION OF ROMTEC, INC.

PROJECT: CABIN  
CUSTOMER PROJECT LOCATION  
PROJECT TITLE: CABIN #5 - ELEVATIONS

|              |          |    |
|--------------|----------|----|
| PROJECT#:    | XXXX     |    |
| MODEL#:      | CABIN    |    |
| DATE:        | 07/24/14 |    |
| REVISIONS    |          |    |
| REV.         | DATE     | BY |
| 1            | 08/16/14 | SK |
| 2            | 12/14/14 | TH |
| DRAWN BY: SK |          |    |

SHEET NO.

3