


Cabin Model - 5

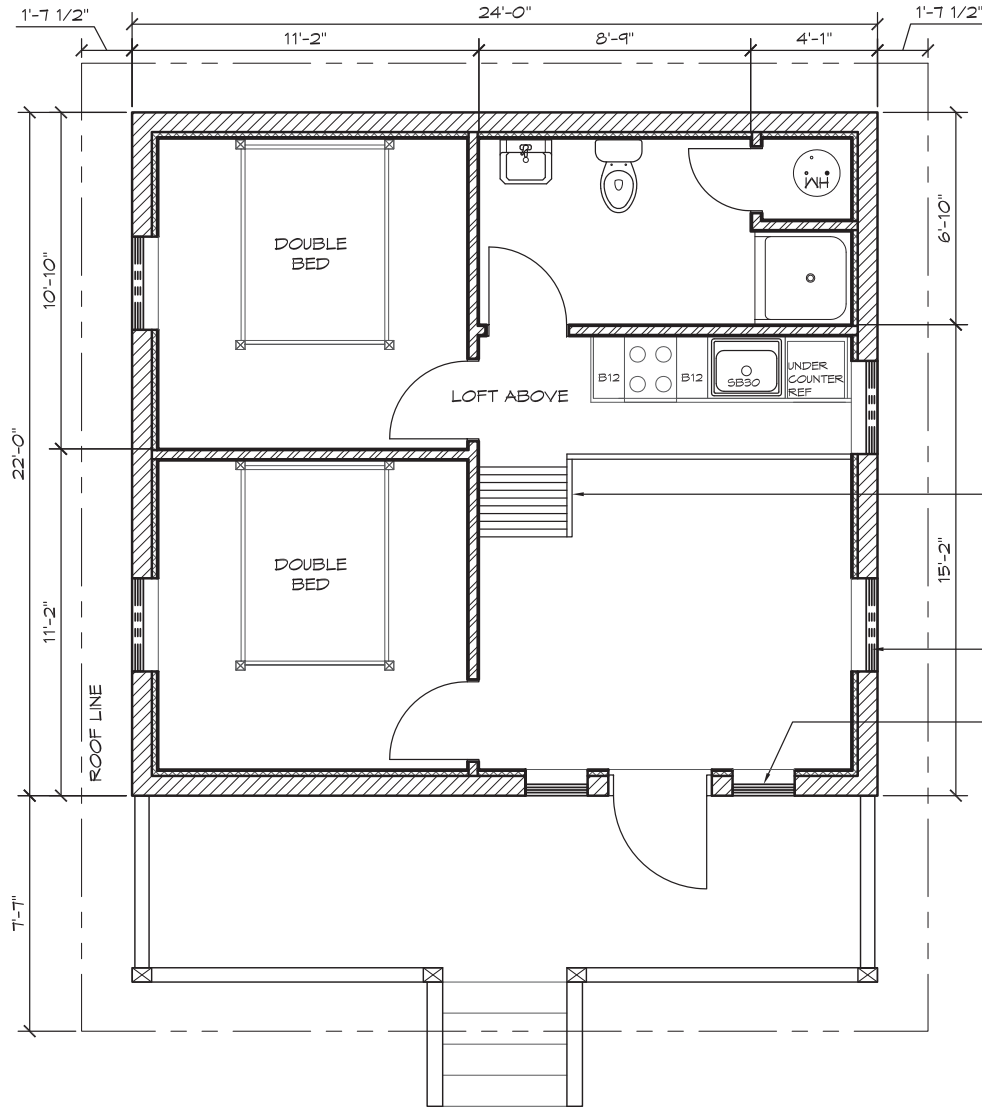

1 FLOOR PLAN
SCALE: 1/4" = 1'-0"



WALL TYPE SCHEDULE

- 8" x 16" CMU CONCRETE BLOCK WALL FULLY REINFORCED RUNNING BOND PATTERN WITH INSULATION
- 2X4 WOOD FRAMED WALL

NOTE: FURNITURE BY OWNER



18240 NORTH BANK ROAD • ROSEBURG, OR 97470
(541) 496-3541 FAX (541) 496-0003

PRELIMINARY

© 2014 ROMTEC, INC. ALL RIGHTS RESERVED. THESE PLANS AND DRAWINGS MAY NOT BE REPRODUCED, ADAPTED OR FURTHER DISTRIBUTED, AND NO BUILDINGS MAY BE CONSTRUCTED FROM THESE PLANS, WITHOUT THE WRITTEN PERMISSION OF ROMTEC, INC.

PROJECT: CABIN
CUSTOMER PROJECT LOCATION

MODEL#: XXXX
CABIN

DATE: 07/24/14

REV.	DATE	BY
1	08/16/14	SK
2	12/19/14	TH

DRAWN BY: SK


SHEET NO. 1

SHEET TITLE: CABIN #5 - FLOORPLAN

1

Cabin Model - 5

NOTE:
SIDING IS OPTIONAL, THERE ARE
MANY SIDING OPTIONS TO
CHOOSE FROM

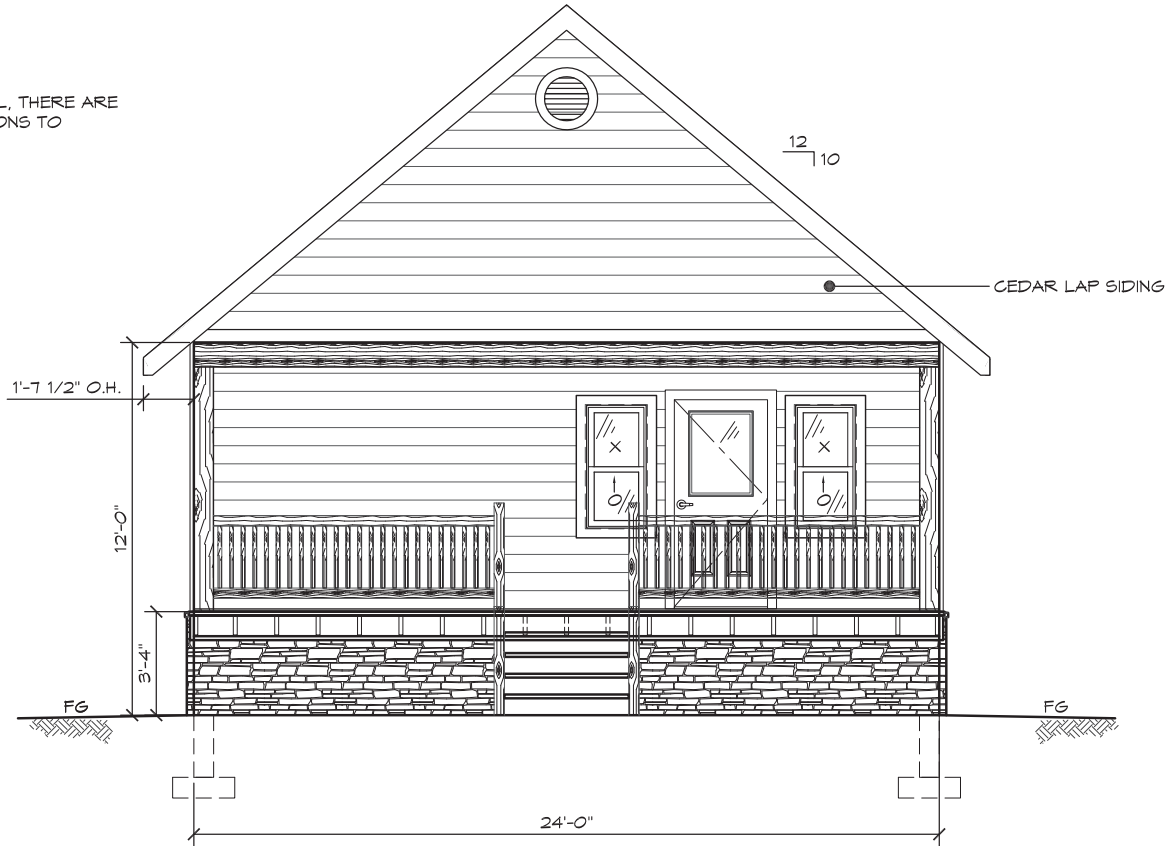

1 SOUTH ELEVATION
SCALE: 1/4" = 1'-0"

ROMTEC

18240 NORTH BANK ROAD - ROSEBURG, OR 97470
(541) 496-3541 FAX (541) 496-0003

PRELIMINARY

© 2014 ROMTEC, INC. ALL RIGHTS RESERVED. THESE PLANS AND DRAWINGS MAY NOT BE REPRODUCED, ADAPTED OR FURTHER DISTRIBUTED, AND NO BUILDINGS MAY BE CONSTRUCTED FROM THESE PLANS, WITHOUT THE WRITTEN PERMISSION OF ROMTEC, INC.

PROJECT:	CABIN	
CUSTOMER PROJECT LOCATION		
PROJECT:	CABIN	
MODEL#:	XXXX	
DATE:	07/24/14	
REVISIONS		
REV.	DATE	BY
1	08/16/14	SK
2	12/14/14	TH
DRAWN BY: SK		

SHEET NO.

2

SHEET TITLE: CABIN #5 - ELEVATIONS

Cabin Model - 5

NOTE:
SIDING IS OPTIONAL, THERE ARE
MANY SIDING OPTIONS TO
CHOOSE FROM



1 WEST ELEVATION
SCALE: 1/4" = 1'-0"

ROMTEC

18240 NORTH BANK ROAD - ROSEBURG, OR 97470
(541) 495-3541 FAX (541) 495-0003

PRELIMINARY

© 2014 ROMTEC, INC. ALL RIGHTS RESERVED. THESE PLANS AND DRAWINGS MAY NOT BE REPRODUCED, ADAPTED OR FURTHER DISTRIBUTED, AND NO BUILDINGS MAY BE CONSTRUCTED FROM THESE PLANS, WITHOUT THE WRITTEN PERMISSION OF ROMTEC, INC.

PROJECT: CABIN
CUSTOMER PROJECT LOCATION

PROJECT#:	XXXX	
MODEL#:	CABIN	
DATE:	07/24/14	
REVISIONS		
REV.	DATE	BY
1	08/16/14	SK
2	12/14/14	TH
DRAWN BY:		SK

SHEET TITLE: CABIN #5 - ELEVATIONS

SHEET NO.

3