

BUILDING LOCATION INSTALLATION NOTES:


1. TO PROVIDE PROPER VENTILATION, THE BUILDING IS TO BE ORIENTED WITH THE BLACK VENT SHROUD IN THE BACK FACING SOUTH. SOLAR HEAT INSIDE THE BLACK VENT SHROUD IMPROVES VENTILATION.

2. SELECT A SITE THAT PROVIDES AN UNOBSTRUCTED AIR FLOW ACROSS THE TOP OF THE 12" VENT PIPE.

3. DO NOT LOCATED BUILDING IN A HOLLOW, BENEATH AN OVER HANG, ON LEE SIDE OF A RIDGE, IMMEDIATELY ADJACENT TO A DENSE TREE LINE, OR IN DENSE BRUSH OR TREES. NOTE: BOTH BUILDING LOCATION AND ORIENTATION ARE CRITICAL TO PROPER VENTILATION OF BUILDING.

4. SITE SHOULD BE IN A WELL DRAINED AREA THAT CAN BE EXCAVATED TO A DEPTH OF 4'-6" AND GRADED LEVEL 20'-0" X 22'-0".

INSTALL INSTRUCTIONS

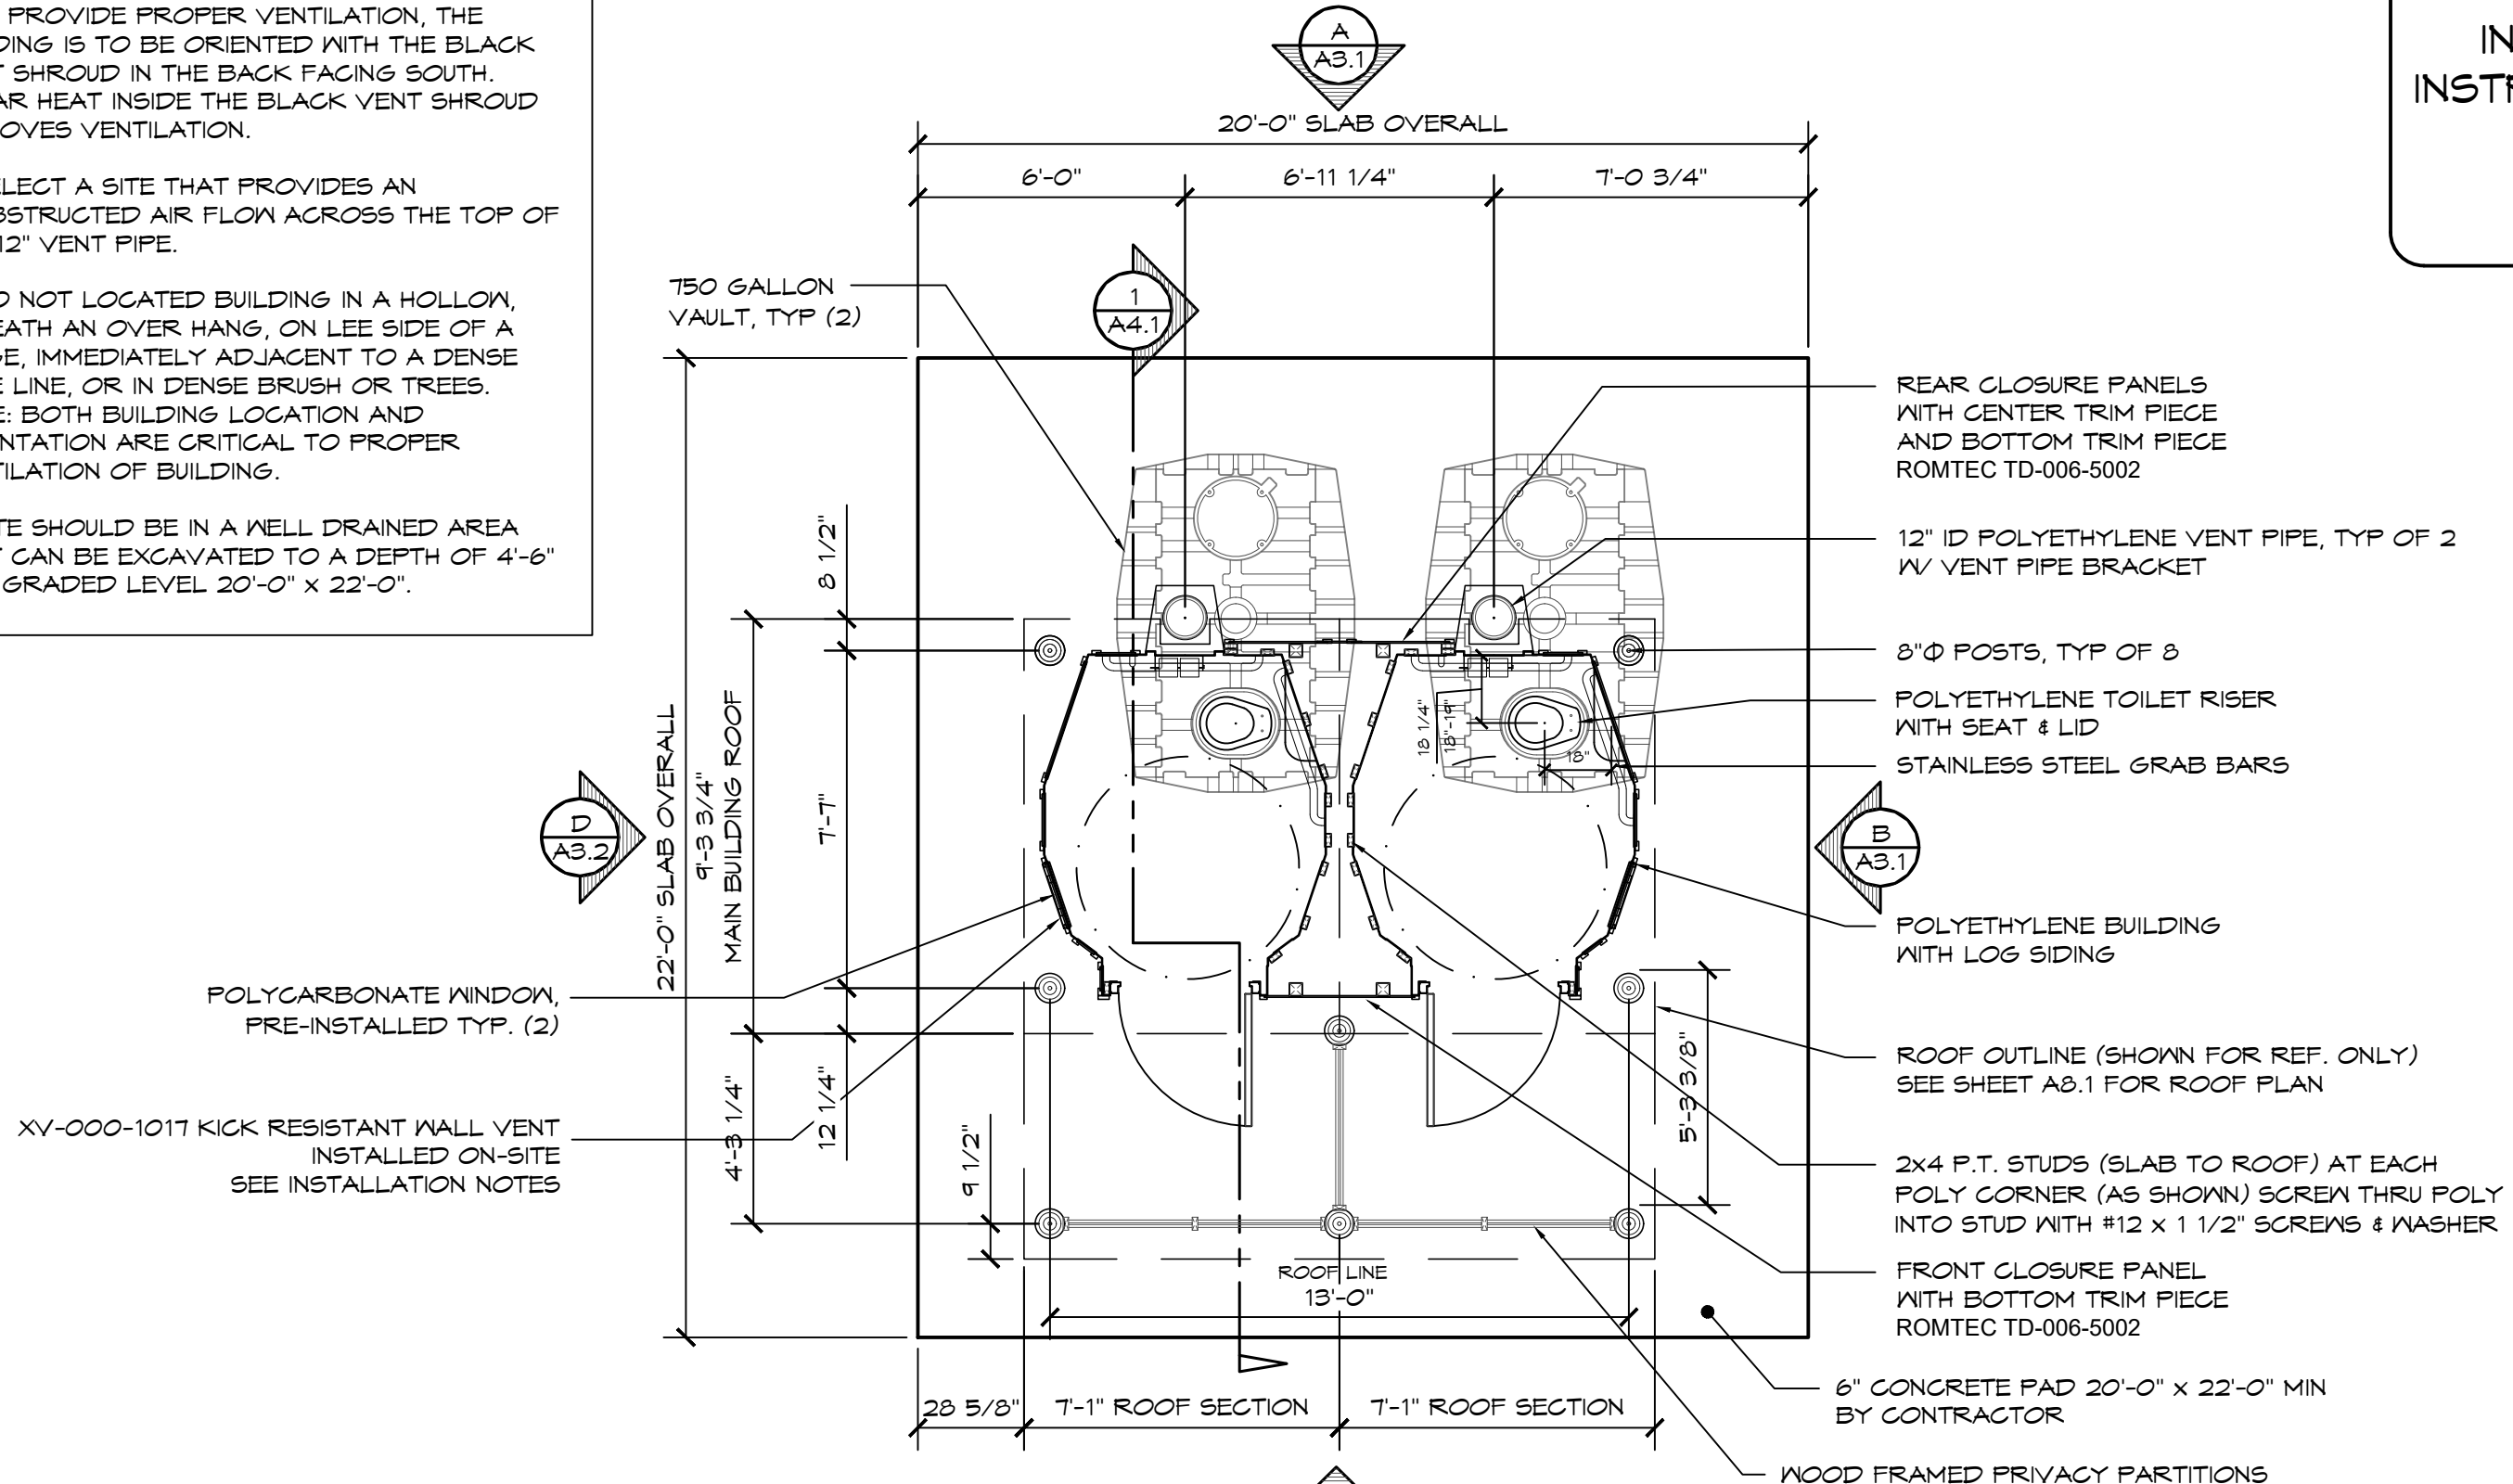

1 FLOOR PLAN
SCALE: 1/4" = 1'-0"

© 2022 ROMTEC, INC. ALL RIGHTS RESERVED. THESE PLANS AND DRAWINGS MAY NOT BE REPRODUCED, ADAPTED OR FURTHER DISTRIBUTED, AND NO BUILDINGS MAY BE CONSTRUCTED FROM THESE PLANS, WITHOUT THE WRITTEN PERMISSION OF ROMTEC, INC.

PROJECT:		XXXX
PLAN SET#		XXXXX
DATE:		XX/XX/XXXX
REVISIONS		
REV.	DATE:	BY:
DRAWN BY:		XX

18240 NORTH BANK ROAD
ROSEBURG, OR 97470
(541) 496-3541 FAX (541) 496-8803




SHEET TITLE: FLOOR PLAN

SHEET NO.

A2.1

INSTALL INSTRUCTIONS


SIDING:
 UPPER - CEDAR BOARD & BATT
 LOWER - CEDAR LAP
 PRIVACY SCREEN - CEDAR BOARD & BATT

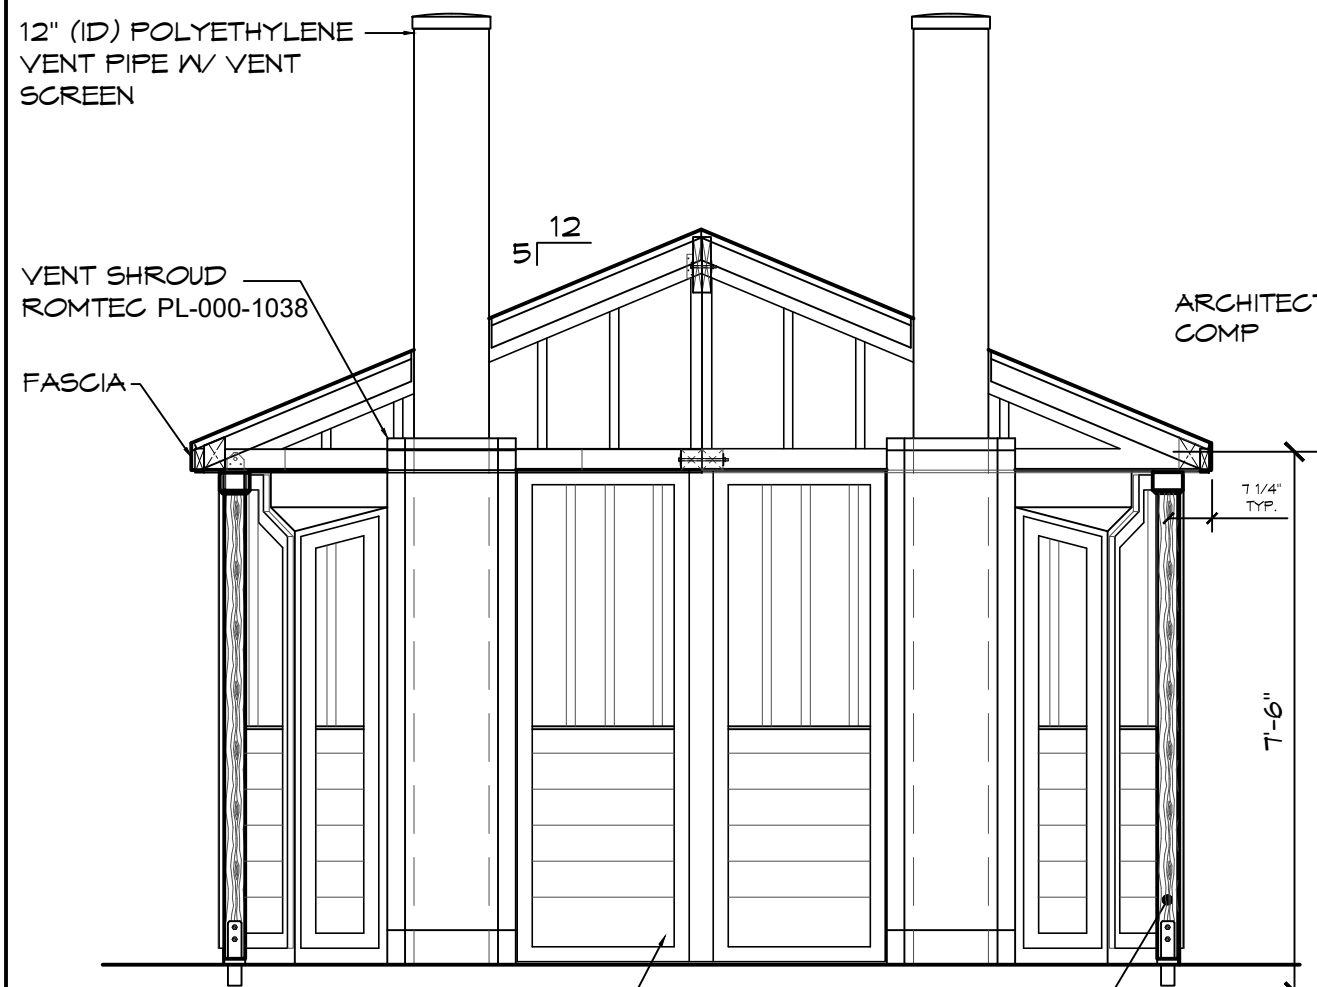

REAR CLOSURE PANELS WITH CENTER TRIM PIECES AND BOTTOM TRIM PIECE ROMTEC TD-006-5002

4 x 4 WOOD POST W/ POST ANCHORS, USP WAS44

A ELEVATION VIEW
 SCALE: 3/8" = 1'-0"

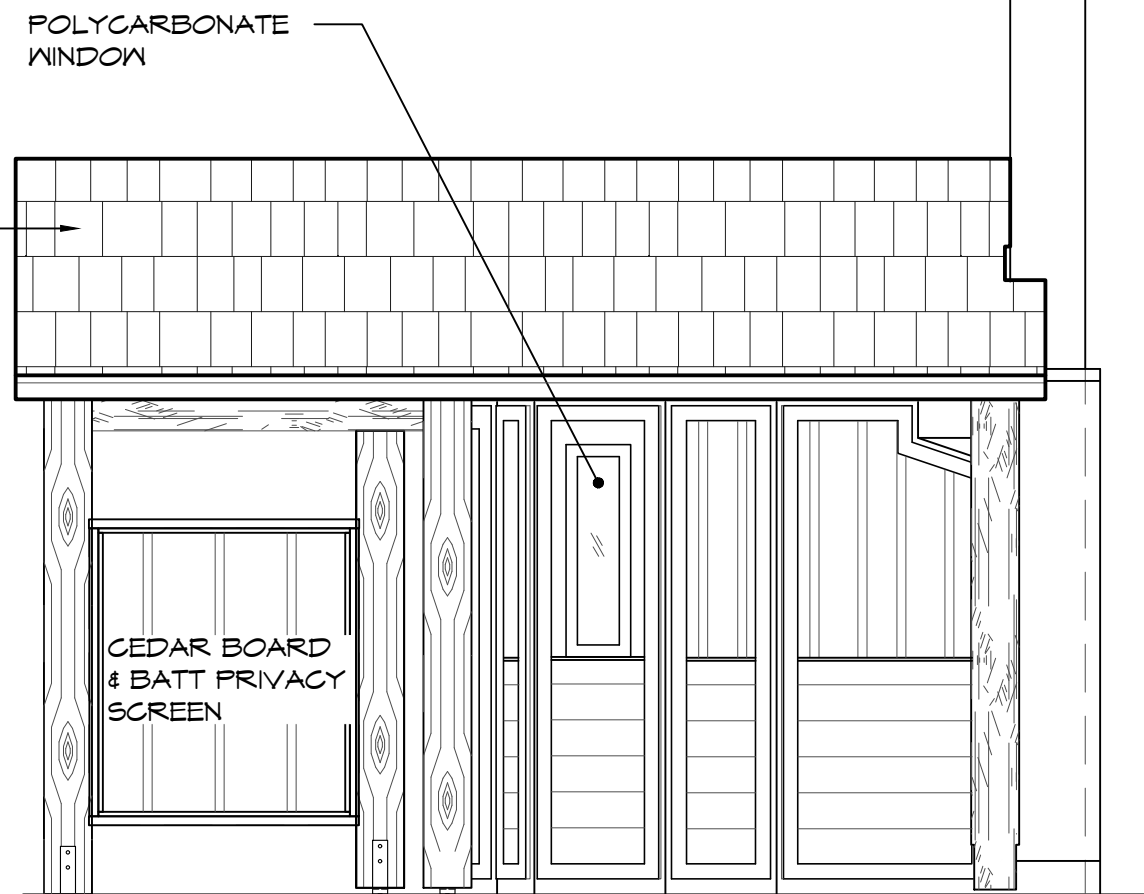

B ELEVATION VIEW
 SCALE: 3/8" = 1'-0"

© 2022 ROMTEC, INC. ALL RIGHTS RESERVED. THESE PLANS AND DRAWINGS MAY NOT BE REPRODUCED, ADAPTED OR FURTHER DISTRIBUTED, AND NO BUILDINGS MAY BE CONSTRUCTED FROM THESE PLANS, WITHOUT THE WRITTEN PERMISSION OF ROMTEC, INC.

18240 NORTH BANK ROAD
 ROSEBURG, OR 97470
 (541)-996-3541 FAX (541)-996-8803

ROMTEC

SHEET TITLE: ELEVATIONS


PROJECT:	XXXX
PLAN SET#	XXXXX
DATE:	XX/XX/XXXX
REVISIONS	
REV.	DATE:
BY:	
DRAWN BY:	XX

SHEET NO.

A3.1

INSTALL INSTRUCTIONS

SIDING:
 UPPER - CEDAR BOARD & BATT
 LOWER - CEDAR LAP
 PRIVACY SCREEN - CEDAR BOARD & BATT

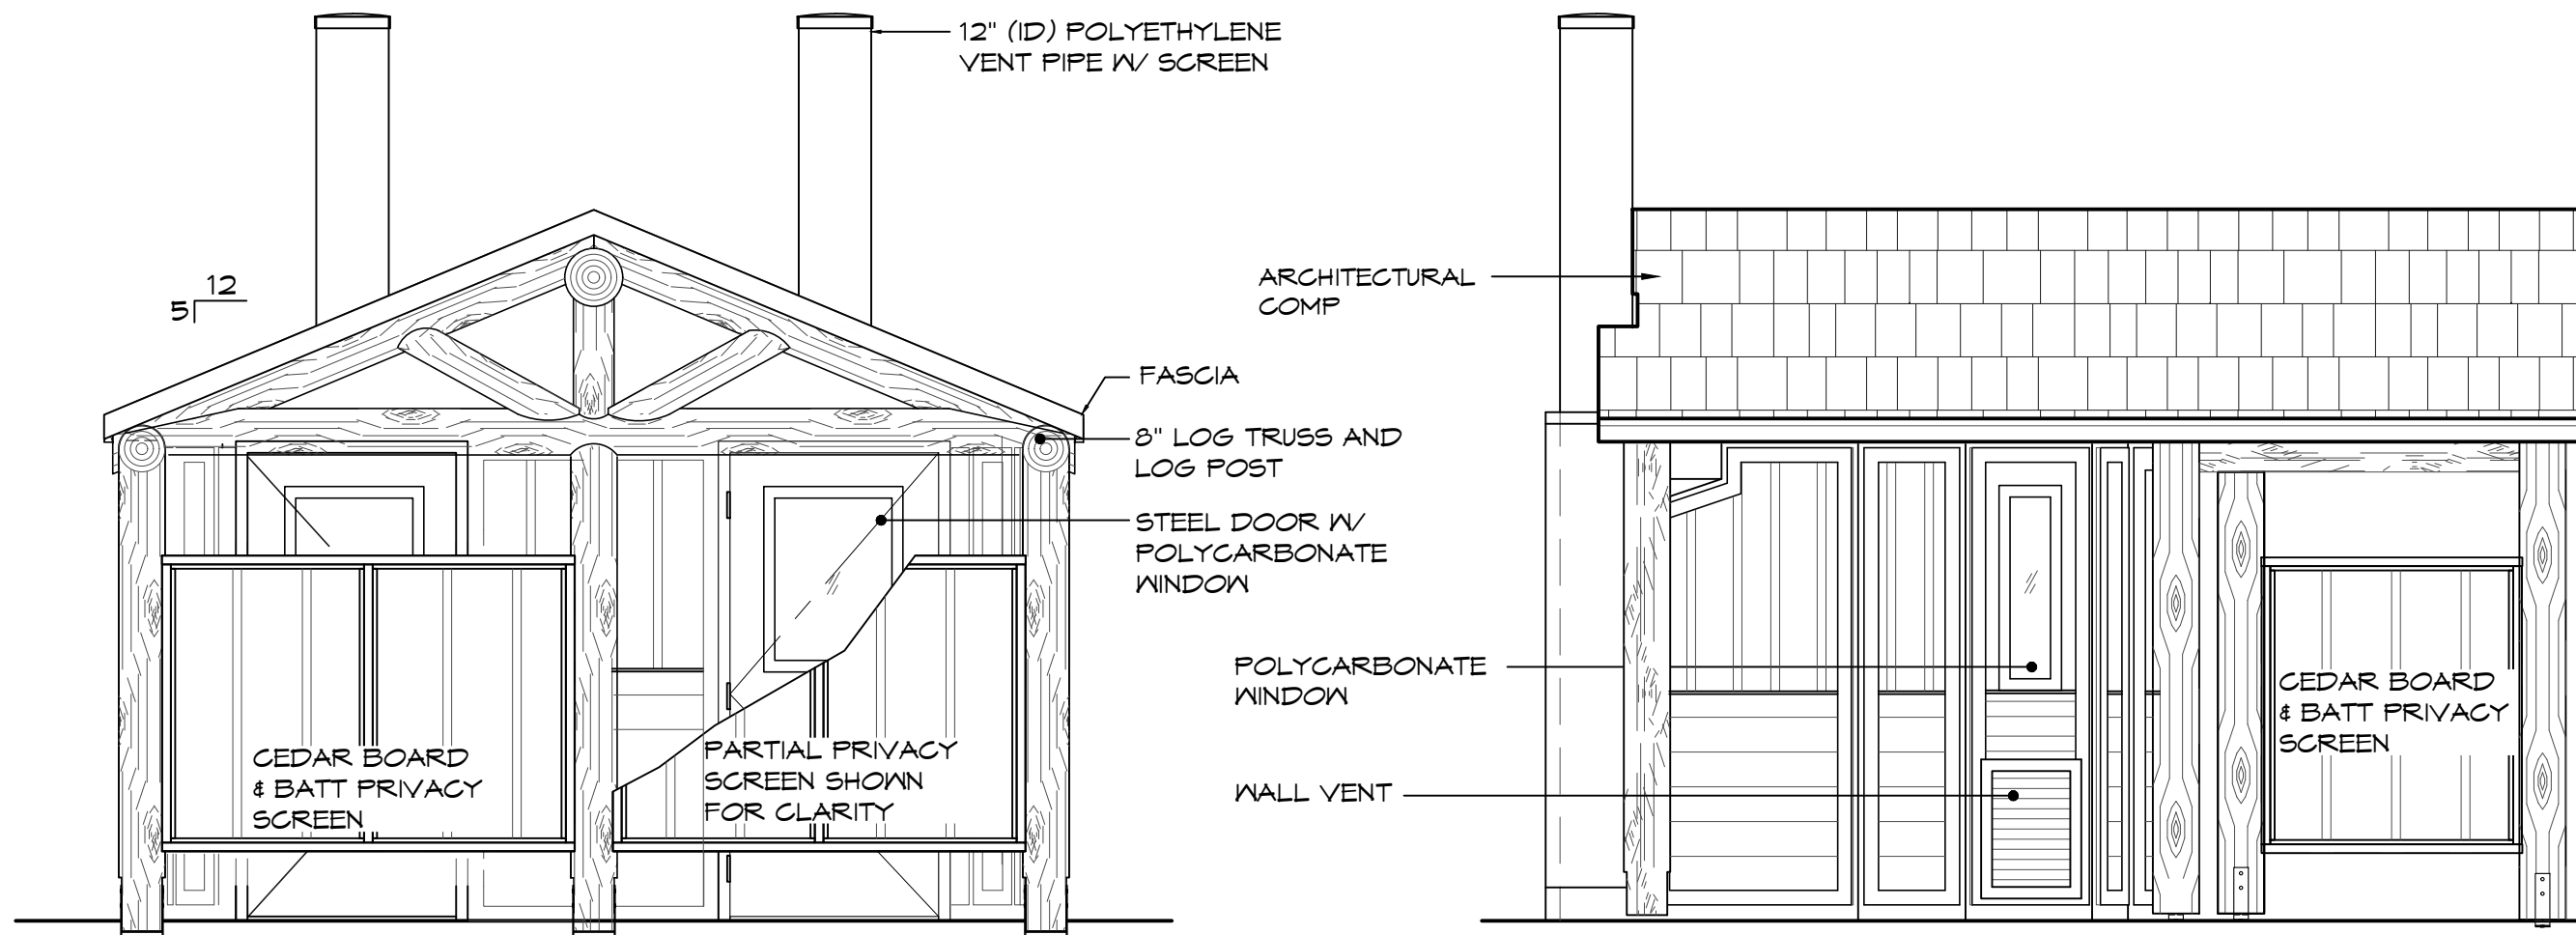

C ELEVATION VIEW
 SCALE: 3/8" = 1'-0"

D ELEVATION VIEW
 SCALE: 3/8" = 1'-0"

© 2022 ROMTEC, INC. ALL RIGHTS RESERVED. THESE PLANS AND DRAWINGS MAY NOT BE REPRODUCED, ADAPTED OR FURTHER DISTRIBUTED, AND NO BUILDINGS MAY BE CONSTRUCTED FROM THESE PLANS, WITHOUT THE WRITTEN PERMISSION OF ROMTEC, INC.

PROJECT:	XXXX
PLAN SET#	XXXXX
DATE:	XX/XX/XXXX
REVISIONS	
REV.	DATE:
BY:	
DRAWN BY:	XX

18240 NORTH BANK ROAD
 ROSEBURG, OR 97470
 (511)-996-3541 FAX (511)-996-8803



SHEET TITLE: ELEVATIONS

SHEET NO.
A3.2