



LEGEND		
SYMBOL	DESCRIPTION	AREA/ QUANTITY
	GABLE WINDOW	4
	2x6 WOOD FILLER WALL	2
	16" x 24" KICKPROOF WALL VENT	2

THESE PLAN VIEW AND ELEVATION DRAWINGS ARE A PRELIMINARY ARCHITECTURAL REPRESENTATION OF THE BUILDING. ALL DIMENSIONS, FEATURES AND COMPONENTS SHOWN ON THESE PRELIMINARY DRAWINGS MAY OR MAY NOT BE PART OF THE QUOTE. PLEASE REFER TO THE "SCOPE OF SUPPLY AND SERVICES" LETTER PROVIDED WITH YOUR QUOTE FOR ROMTEC'S PROPOSED SCOPE OF SUPPLY.

WALL TYPE SCHEDULE	
	8" REINFORCED CONCRETE MASONRY BLOCK WALL WITH MORTAR JOINTS, GROUTED SOLID ALL CELLS RUNNING BOND PATTERN.

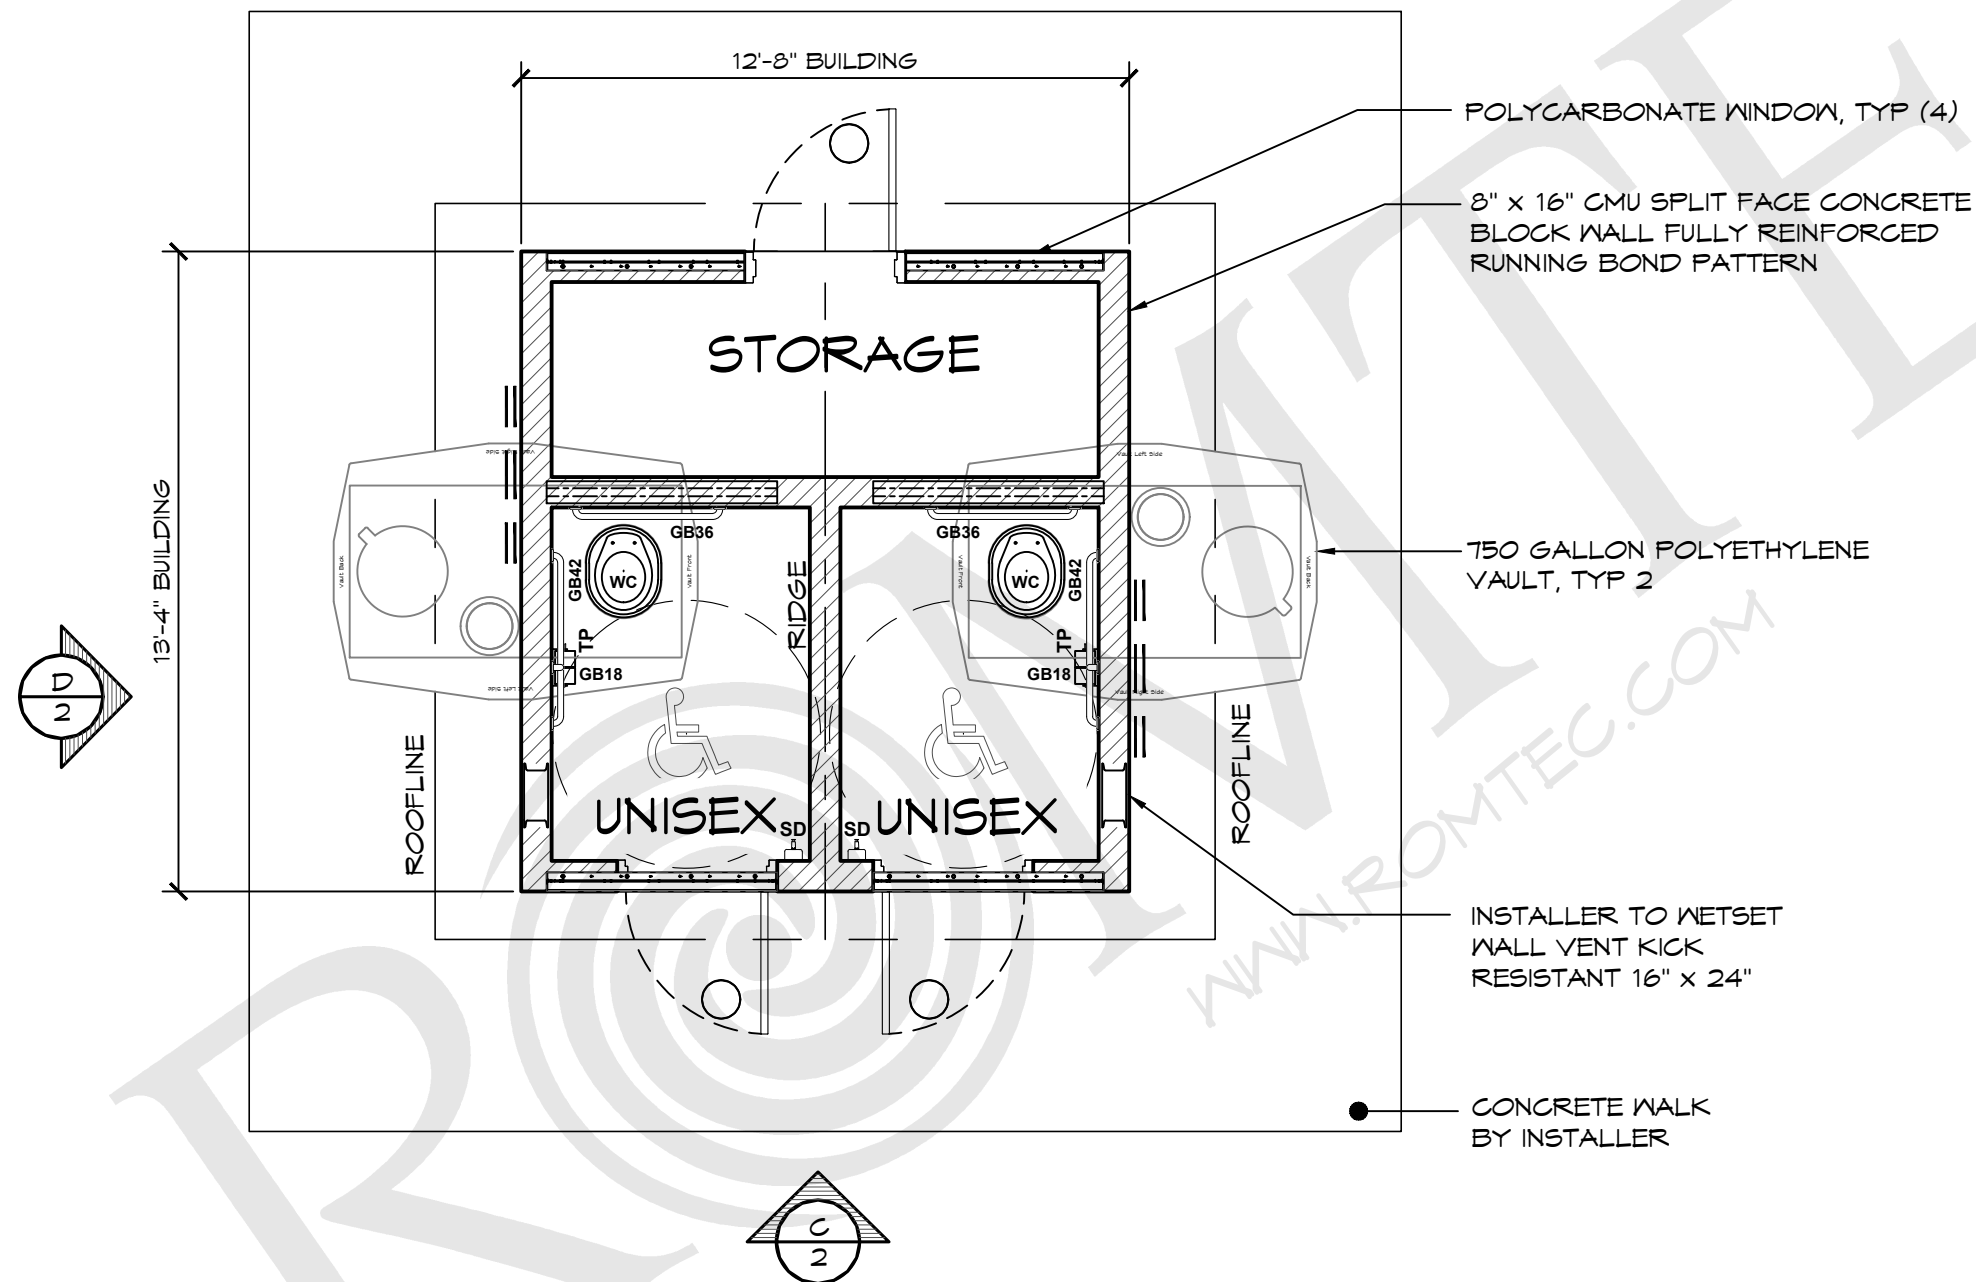

**1 FLOOR PLAN**  
SCALE: 1/4" = 1'-0"

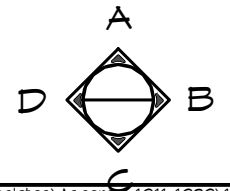

**ROMTEC**  
18240 NORTH BANK ROAD - ROSEBURG, OR 97470  
(541) 496-3541 FAX (541) 496-0803

**PRELIMINARY**

© 2021 ROMTEC, INC. ALL RIGHTS RESERVED. THESE PLANS AND DRAWINGS MAY NOT BE REPRODUCED, ADAPTED OR FURTHER DISTRIBUTED, AND NO BUILDINGS MAY BE CONSTRUCTED FROM THESE PLANS, WITHOUT THE WRITTEN PERMISSION OF ROMTEC, INC.

PROJECT: 1017 SST ASPEN COMPACT DOUBLE WATERLESS RESTROOM-STORAGE

CUSTOMER PROJECT LOCATION

SHEET TITLE: FLOOR PLAN

PROJECT#:	XXXX	
MODEL#:	1017	
DATE:	00/00/11	
REVISIONS		
REV.	DATE:	BY:
DRAWN BY:	JS	

SHEET NO. **01**

POLY-PIPE W/BIRD  
SCREEN, TYP

POLYCARBONATE  
GABLE WINDOW, TYP

GLULAM BEAM, TYP

FASCIA

21 1/2"  
O.H.

12  
15

15'-0" AFF

8'-0 3/4"

8'-8"

FG

FG

12'-8"

C

### ELEVATION VIEW

SCALE: 1/4" = 1'-0"

ARCHITECTURAL COMP ROOF

12"  
O.H.

8" x 16" CMU CONCRETE BLOCK  
WALL FULLY REINFORCED  
RUNNING BOND PATTERN

16" x 24" KICK RESISTANT WIRE  
WEAVE MESH VENT W/ INSECT  
SCREEN

FG

FG

750 GALLON POLYETHYLENE  
VAULT, TYP 2

5'-0"

13'-4"

5'-0"

23'-4"

D

### ELEVATION VIEW

SCALE: 1/4" = 1'-0"

# ROMTEC

18240 NORTH BANK ROAD - ROSEBURG, OR 97470  
(541) 496-3541 FAX (541) 496-0803

## PRELIMINARY

© 2021 ROMTEC, INC. ALL RIGHTS RESERVED. THESE PLANS AND DRAWINGS MAY NOT BE REPRODUCED, ADAPTED OR FURTHER DISTRIBUTED, AND NO BUILDINGS MAY BE CONSTRUCTED FROM THESE PLANS, WITHOUT THE WRITTEN PERMISSION OF ROMTEC, INC.

PROJECT: 1017 SST ASPEN COMPACT DOUBLE WATERLESS RESTROOM-STORAGE

CUSTOMER PROJECT LOCATION

PROJECT#:	XXXX	
MODEL#:	1017	
DATE:	00/00/11	
REVISIONS		
REV.	DATE:	BY:
DRAWN BY:	JS	

SHEET TITLE: ELEVATION VIEW

SHEET NO.

# 02